




FRONT ELEVATION

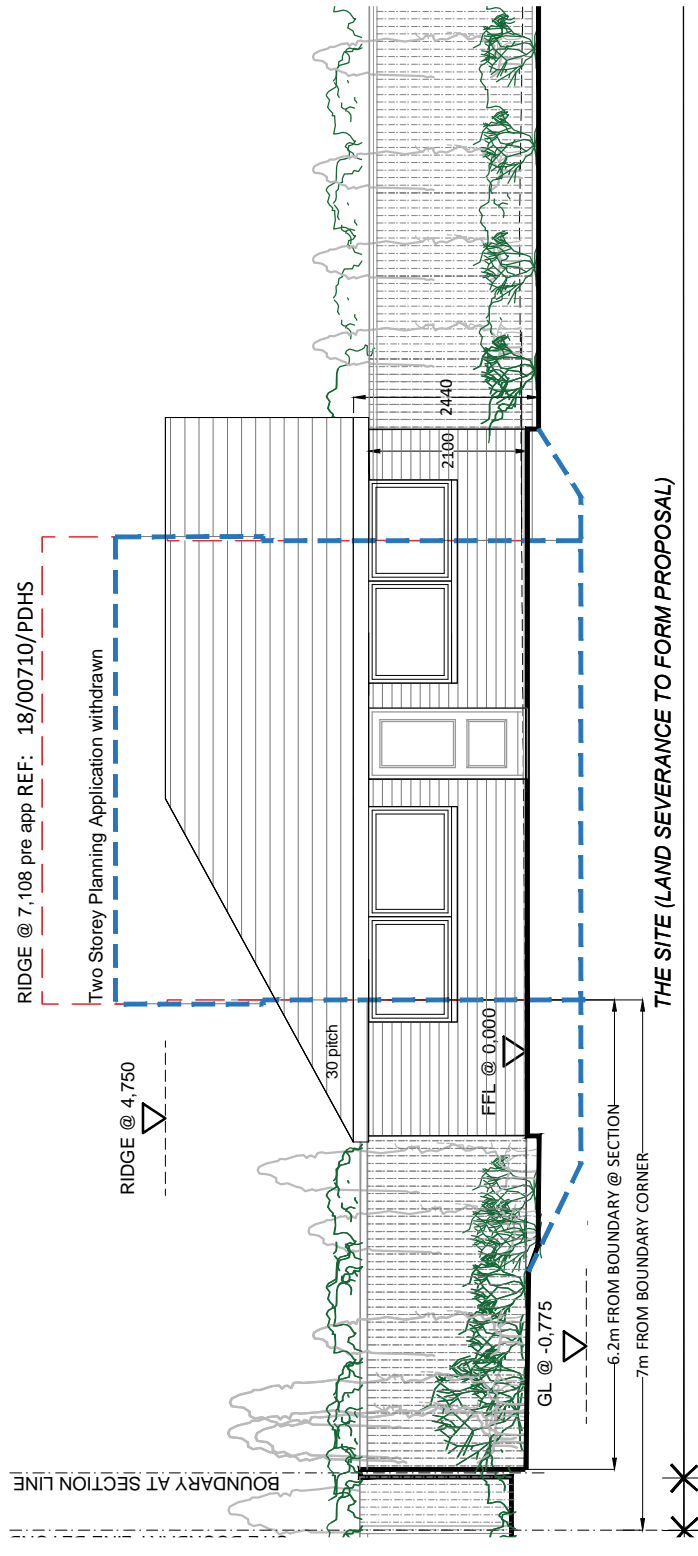

SIDE ELEVATION

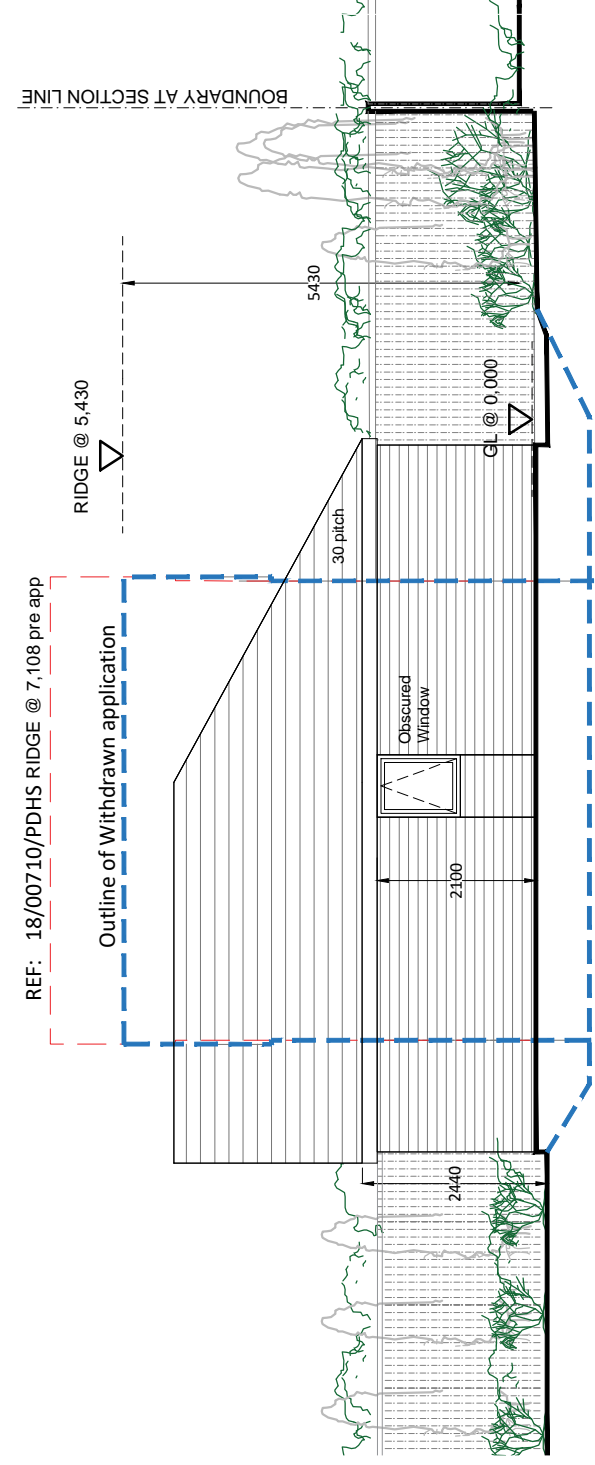

SIDE ELEVATION

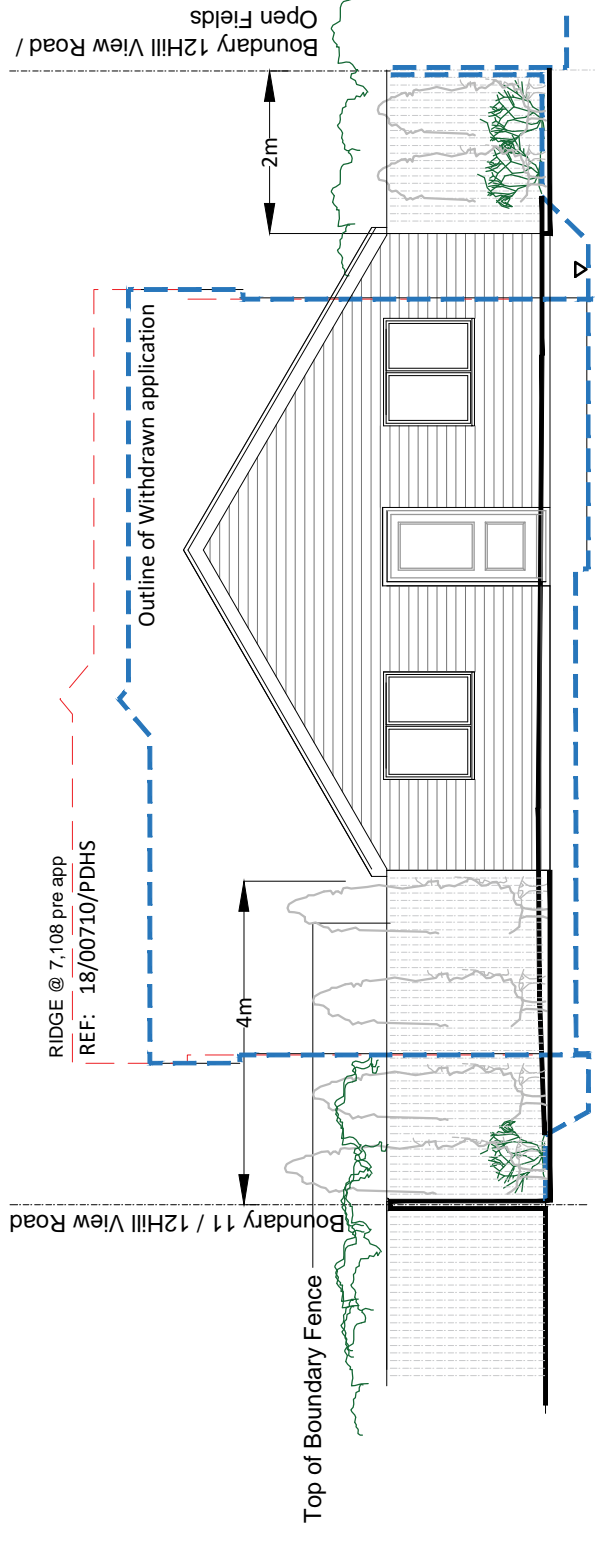

FRONT ELEVATION

THE SITE (LAND SEVERANCE TO FORM PROPOSAL)

REV	DESCRIPTION	DATE	AUTHOR	CHKD
E	Issue for Planning Application	01/03/19	JM	JM
D	Issue for Planning Application	14/10/18	JM	JM
C	Revised Design for Pre App	21/11/17	JM	JM
B	For Client Comment	16/09/17	JM	JM
A	Pre Application Advice	30/06/17	JM	JM

**12 HILL VIEW ROAD
BRAISHFIELD, SO51 OPP
FOR MR & MRS BRYANT**

**LAND SEVERANCE TO REAR OF NO.12 TO
FORM DETACHED SINGLE STOREY DWELLING
FOR SUPPORTED LIVING**

PROPOSED ELEVATIONS

Project/Drg No.	Rev	Scale	Date	Drawn By
IMF2018/75/ 106	E	1:100@A3	10/01/19	J Mayorga
				Checked By J Mayorga



www.imagefusionltd.com
5 Kew Road Richmond Surrey TW9 2PR Tel:0207 8560184
Jose@imagefusionltd.com