


# Southerly, Chilworth Ring

This drawing is copyright and is not to be reproduced. The contractor will be held responsible for the accuracy of works involving the setting out and checking of all dimensions on the drawing and on site. Dimensions must not be scaled from this drawing.



01 Proposed front elevation 1:100

04

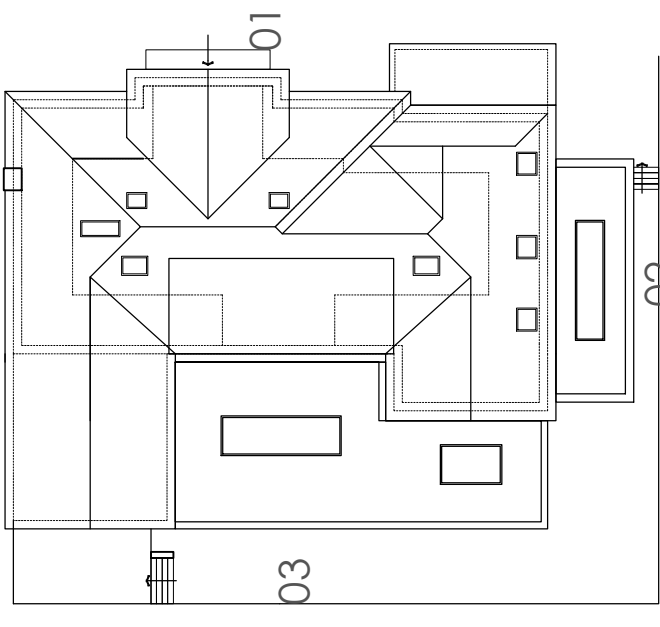

Key plan (NTS)

### Material Key

1. Walls - brickwork plinth
2. Walls - horizontal dark fibre cement cladding
3. Roof - clay tiles
4. Posts - Timber square edged.
5. Roof light - Velux or similar
6. Patio door - aluminium grey
7. Aluminium louvres
8. Fascias/soffits - grey
9. Sliding doors - aluminium grey
10. Windows - aluminium grey
11. walls - render
12. doors - aluminium grey
13. Flat dormer - standing seam metal
14. garage doors - aluminium grey
15. Flat roof - single ply membrane grey

Rev -

Client: Mr and Mrs Patel	<b>Planning</b>	
Project: Side and rear extensions for Southerly, Chilworth Ring, Chilworth, Southampton, SO16 7HW	Drawing No: <b>0226-02-010A</b>	Revision:
Title: Front elevations	Drawn: rb	Scale: 1:100 @c3
	Check:	First Issue: Jan 2021

rev a\_22.06.2021\_Following discussions with case officer, proposed outbuildings removed from application, retain existing outbuildings

