



Southerly, Chilworth Ring

This drawing is copyright and is not to be reproduced. The contractor will be held responsible for the accuracy of works involving the setting out and checking of all dimensions on the drawing and on site. Dimensions must not be scaled from this drawing.

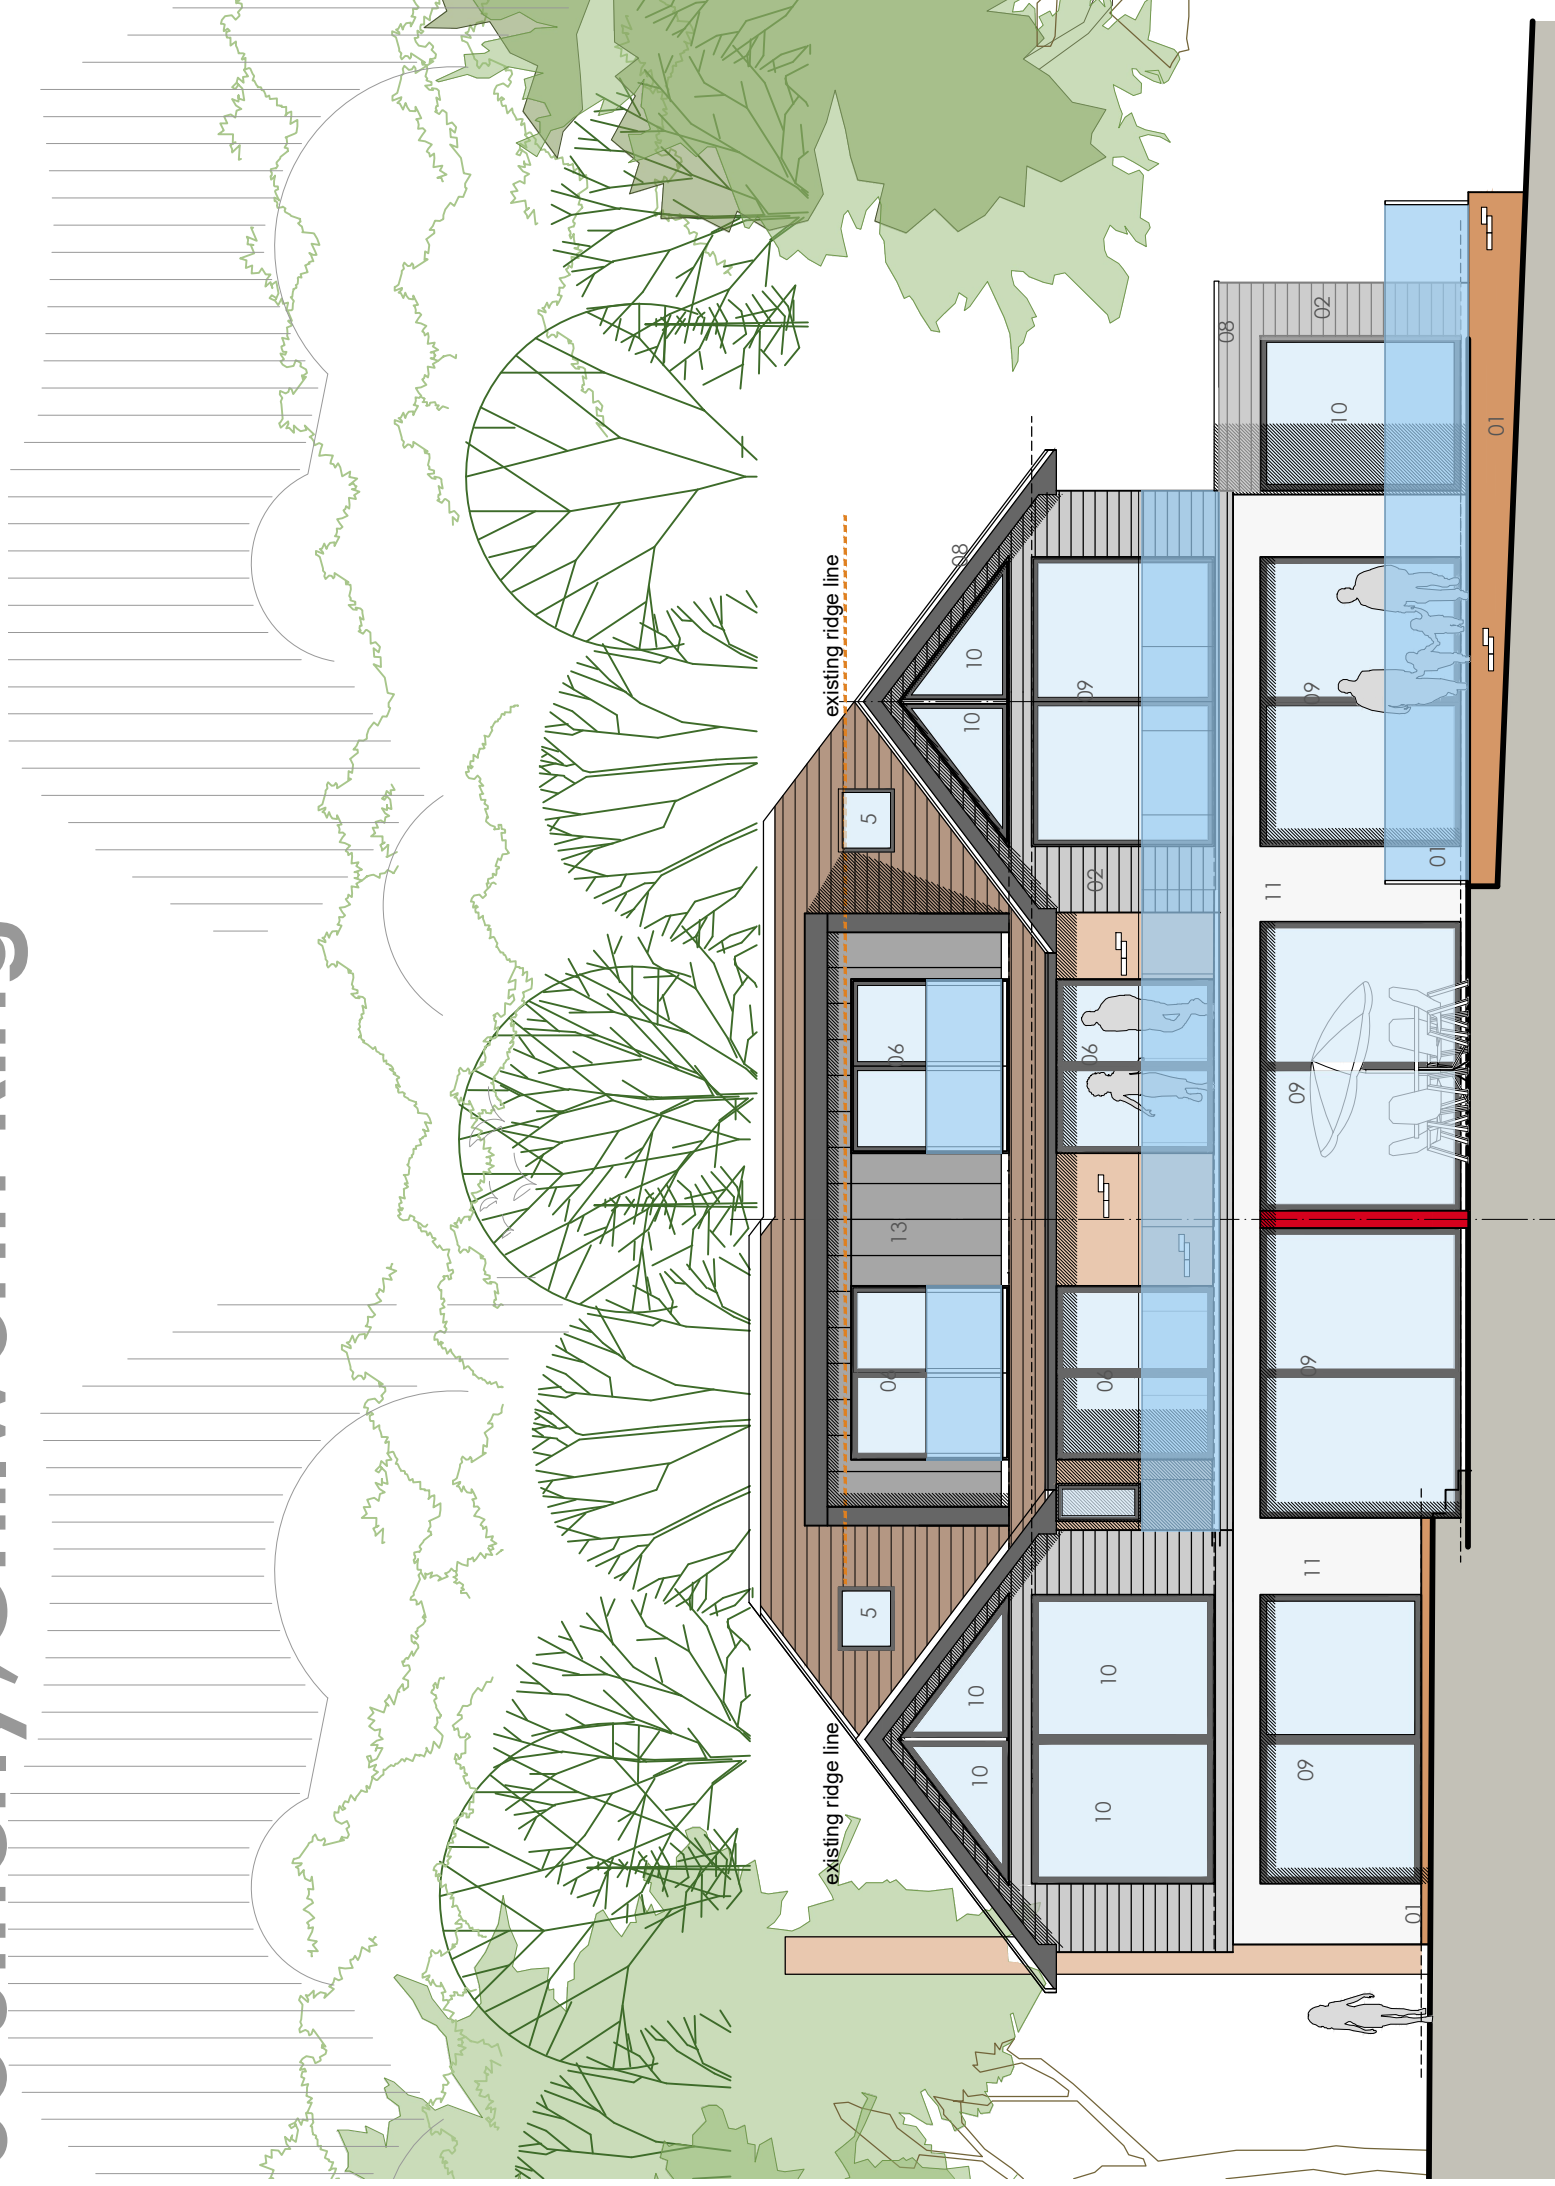

03 Proposed rear elevation 1:100

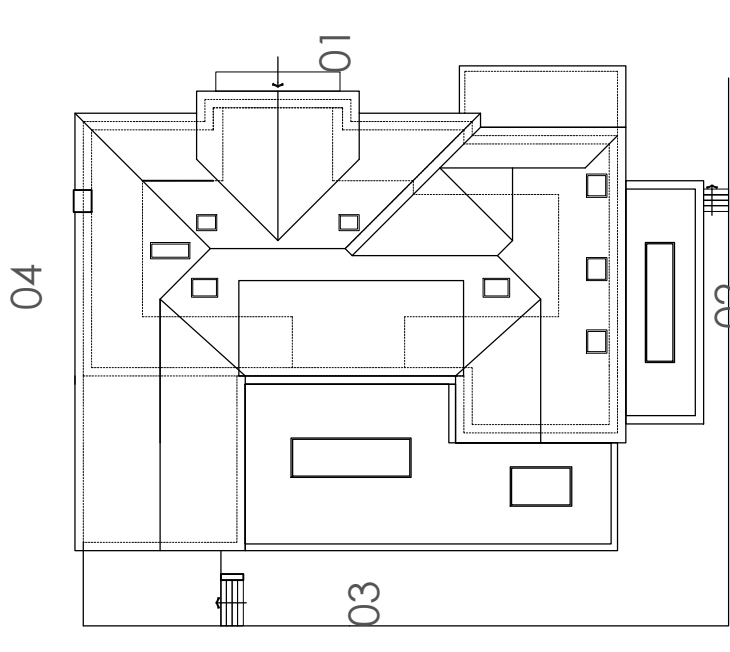

Key plan (NTS)

Material Key

1. Walls - brickwork plinth
2. Walls - horizontal dark fibre cement cladding
3. Roof - clay tiles
4. Posts - Timber square edged.
5. Roof light - Velux or similar
6. Patio door - aluminium grey
7. Aluminium louvres
8. Fascias/soffits - grey
9. Sliding doors - aluminium grey
10. Windows - aluminium grey
11. walls - render
12. doors - aluminium grey
13. Flat dormer - standing seam metal
14. garage doors - aluminium grey
15. Flat roof - single ply membrane grey

Rev -

Client: Mr and Mrs Patel	Planning	
Project: Side and rear extensions for Southerly, Chilworth Ring, Chilworth, Southampton, SO16 7HW	Drawing No: 0226-01-012	Revision:
Title: Rear elevation	Drawn: rb	Scale: 1:100 @c3
	Check:	First Issue: Jan 2021

bircharchitects
Lambourne, Grove Lane, Redlynch, Salisbury, Wilts, SP5 2NR
T: +44 (0)1725 510407
E: info@bircharchitects.co.uk

Rev a_03-02-2021_updated with
client comments

1:100 0 1 2 3 4 5