

**Notes:**  
 This drawing is a design proposal. The copyright of all architects limited and must not be reproduced without their written consent.  
 ar2 architects limited is registered in England and Wales with the Registration Number 10134822. Registered office: Unit 17, Brough Business Centre, Shillington Lane, Brough, East Yorkshire, HU15 1EN.


**Drawings:**  
 This drawing is a design proposal. It is subject to change without notice or without the need for a variation order. It is not to be used for any other purpose.  
 Subject to statutory approvals and surveys.

**Building areas:**  
 Building areas are liable to adjustment over the course of the design process due to the ongoing construction detailing developments.


**Risk Assessment:**  
 A Risk Assessment has been carried out in accordance with the relevant standards and is available upon request.

Refer to the current Design Risk Information Schedule for further details.


**--- DENOTES AREA TO BE DEMOLISHED**

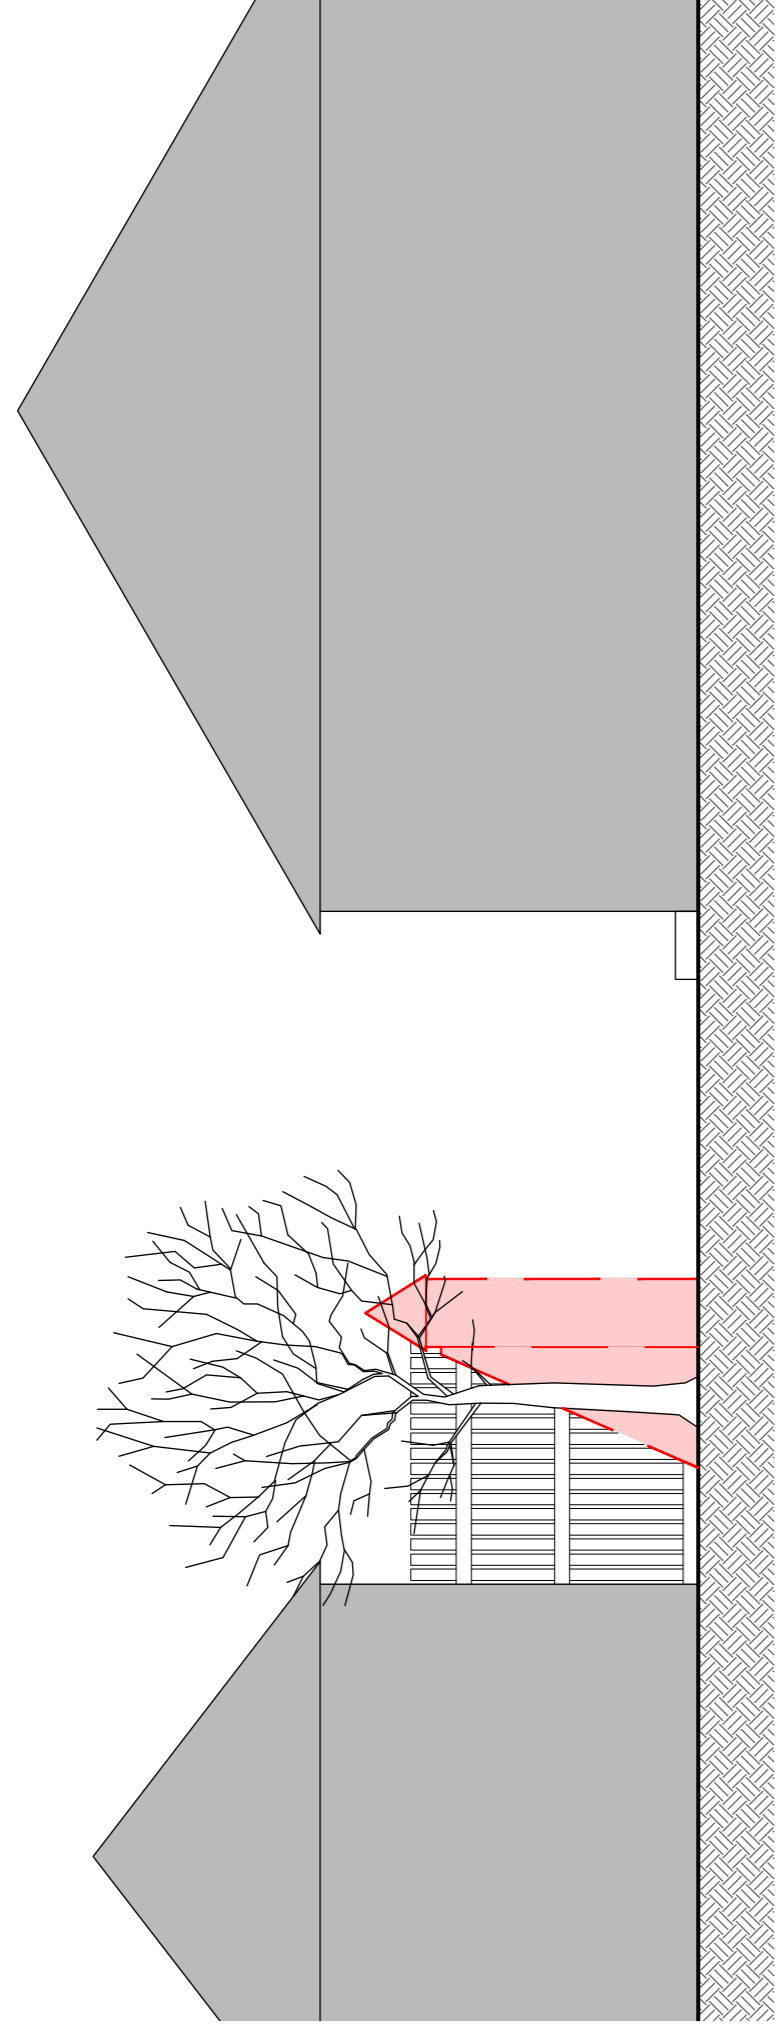


**South Elevation (E2)**  
 Scale - 1:50 @ A1

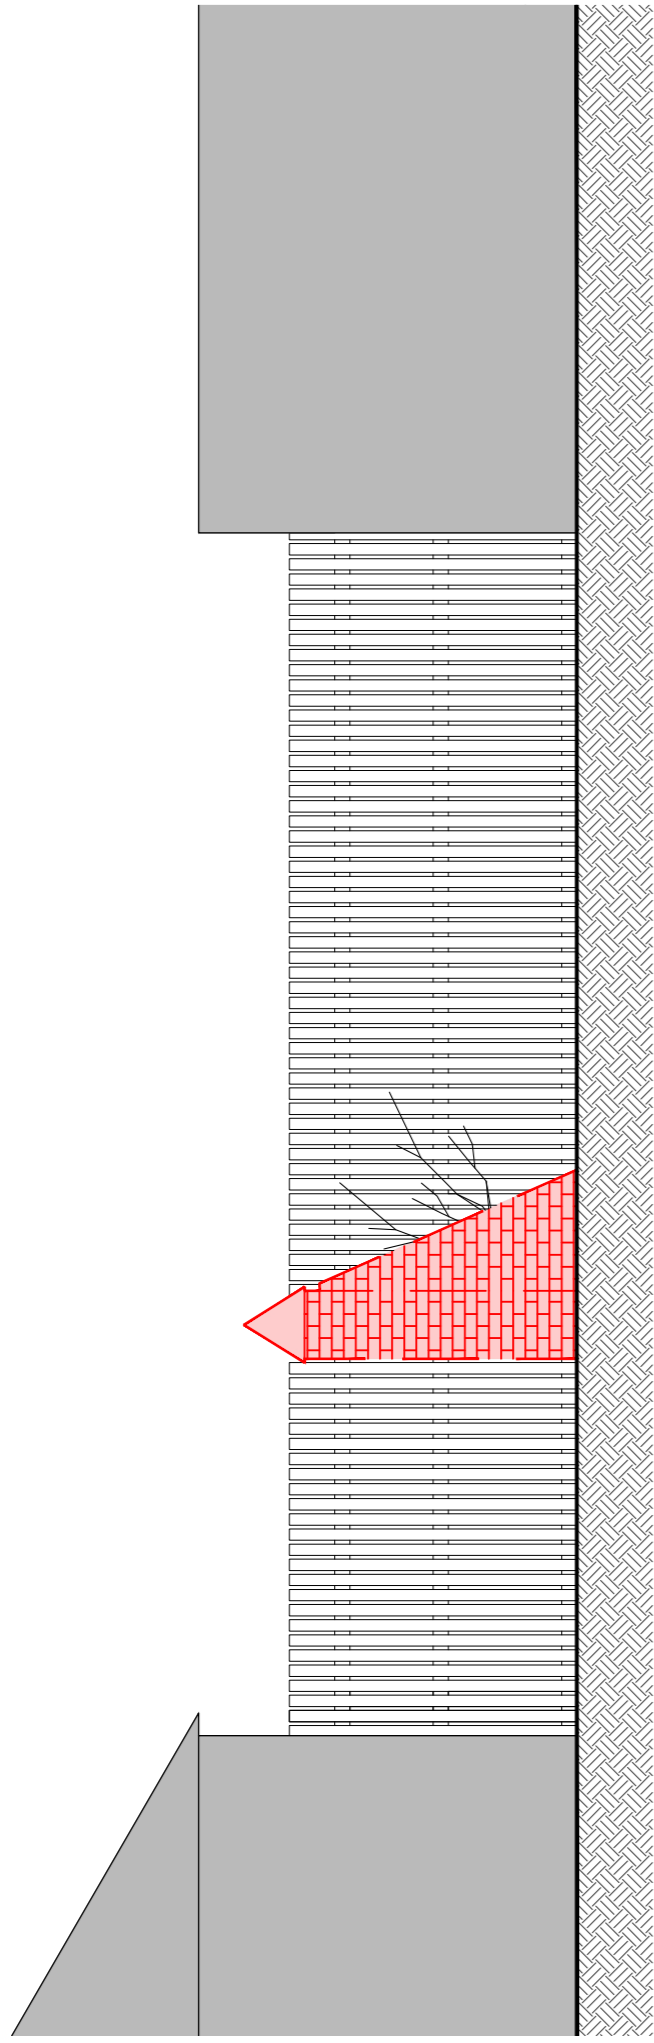


**North Elevation (E1)**  
 Scale - 1:50 @ A1

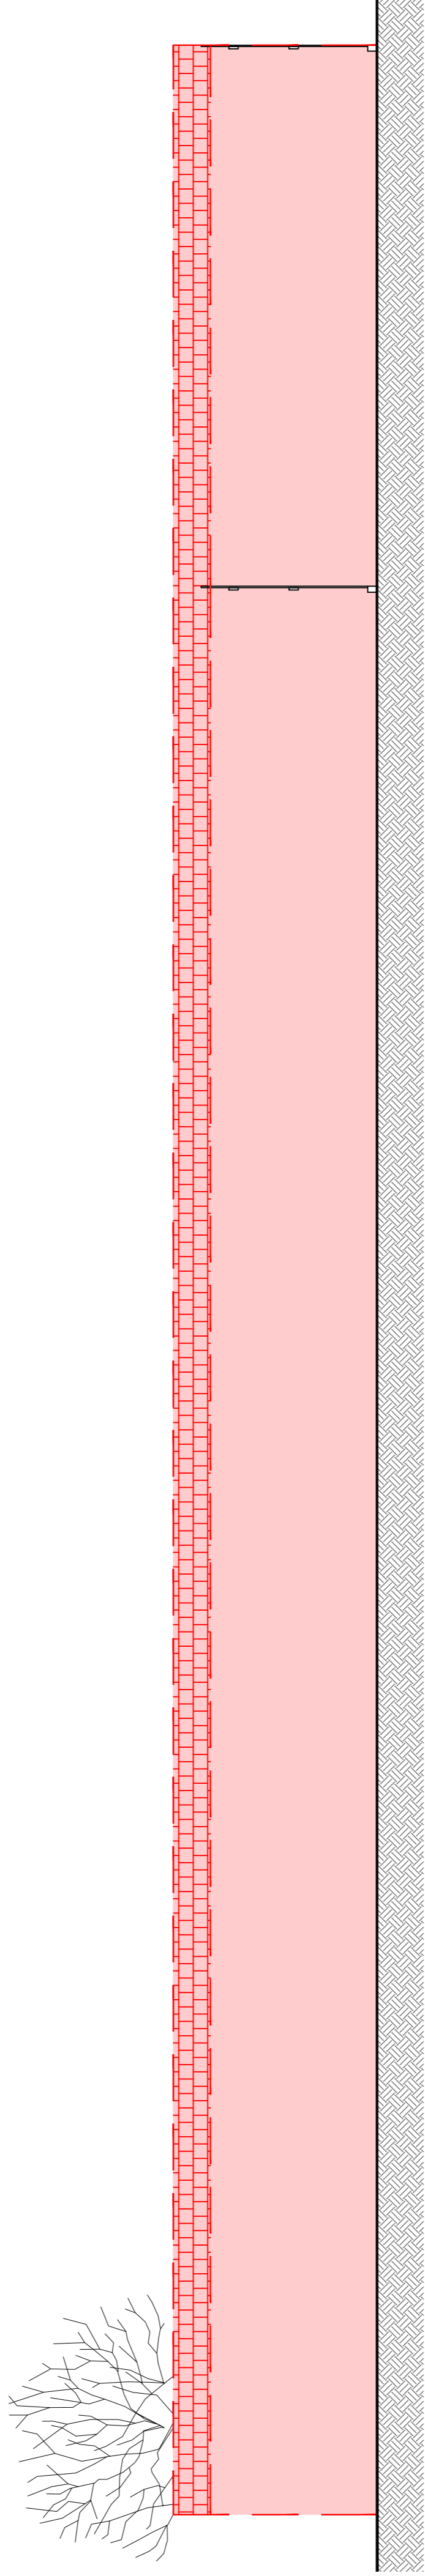

**West Elevation (E3)**  
 Scale - 1:50 @ A1

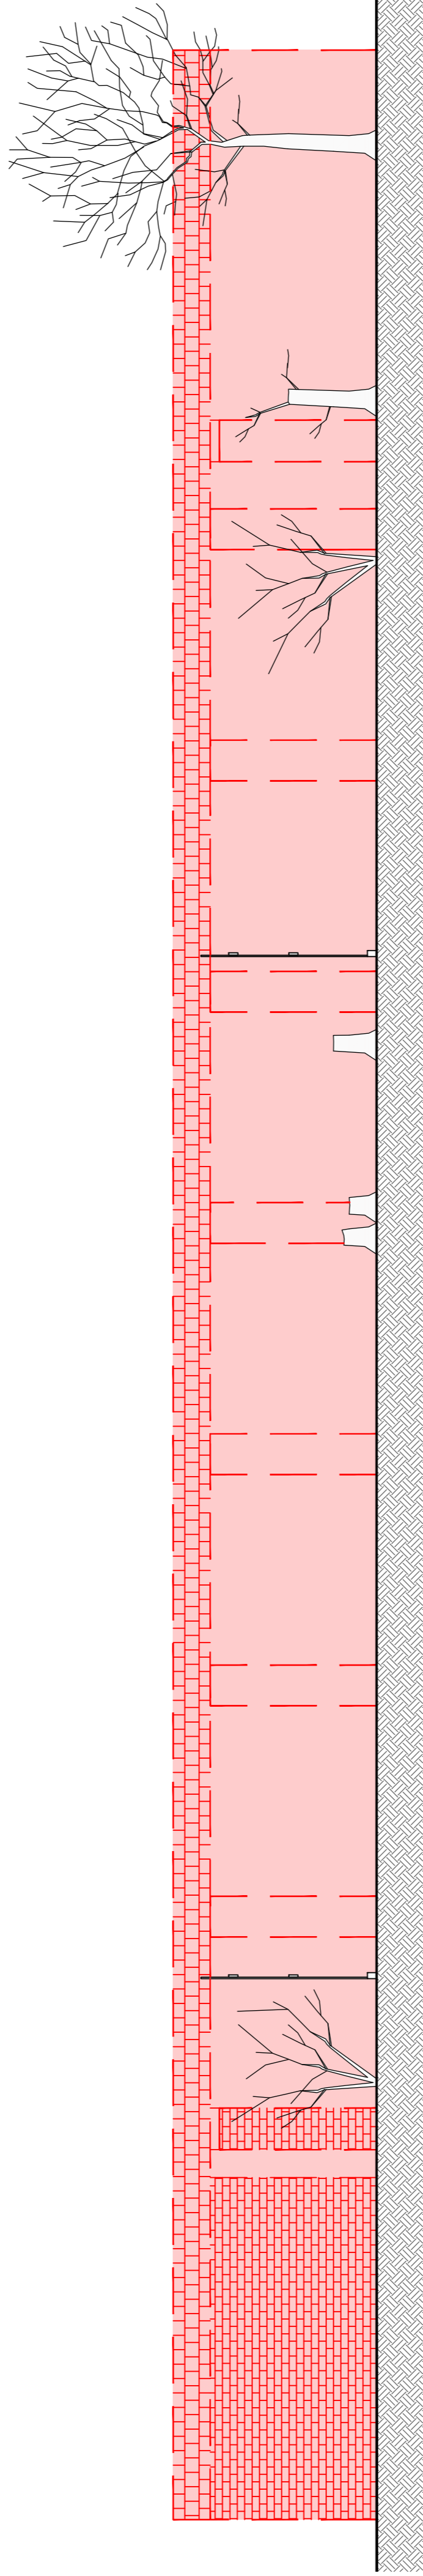

**East Elevation (E4)**  
 Scale - 1:50 @ A1

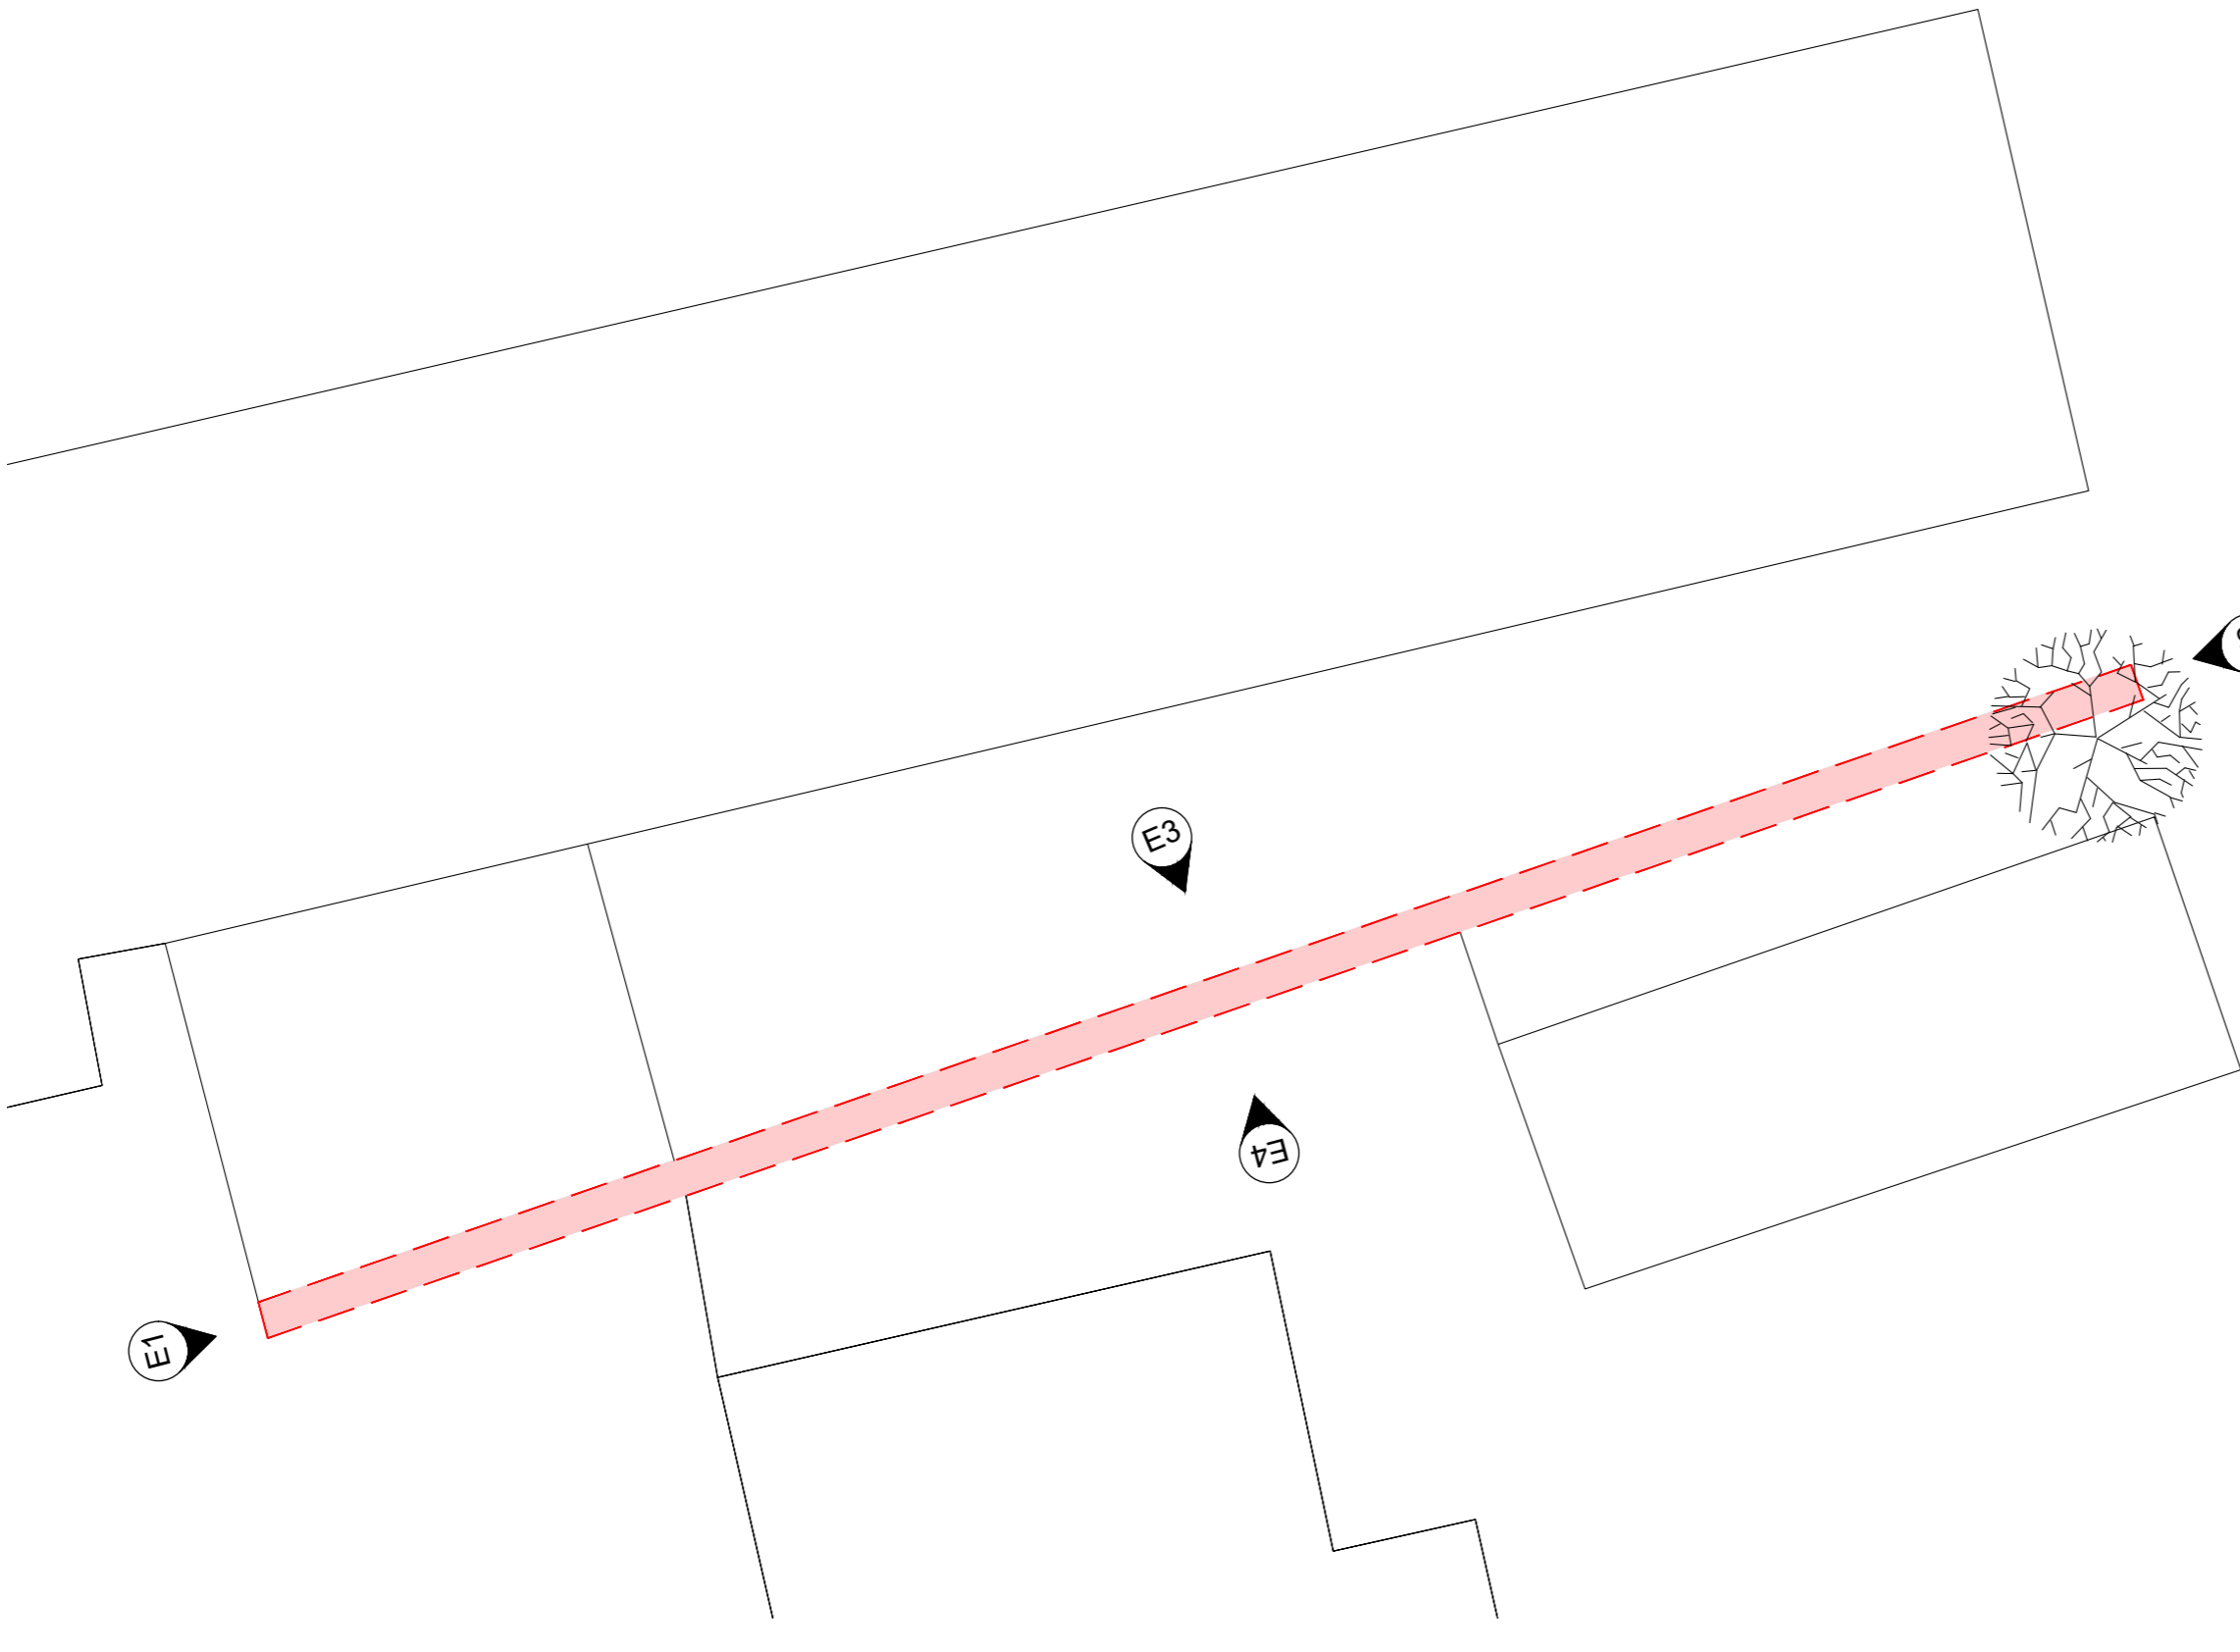

**Proposed Plan**  
 Scale - 1:100 @ A1

**DRAWING TO BE READ IN ACCORDANCE WITH S.E REPORT AND RECOMMENDATIONS.**

Prepared by: **PT**  
 Drawing based for Planning Submission: **23.06.23.TC**

**PLANNING**

**ar<sup>2</sup> architects ltd**

Unit 17, Brough Business Centre, Brough, East Yorkshire, HU15 1EN  
 T: 01482 66 90 80  
 E: enquiries@ar2architects.co.uk

**Project:**  
 GRATELEY HOUSE SCHOOL  
 POND LANE  
 ANDOVER  
 SP11 8TA

**Client:**  
 THE CAMBIAN GROUP

**Job Number:** AR39721

**Drawing Title:** Drawing Size A1

**PROPOSED PLAN AND ELEVATIONS**

**Drawn TC** Date: 23.06.2023 Scale: 1:50/1:100 **Caffle**

**Reviewed by RRB** Drawing No: (100-01) **Rev. P1**