

TOTAL FLOOR AREA : 1374 Sqft

Sales Name: CORNELL

House Type Code: H433---7

Spec: A2

Drawing No: 13

Checked: GDT

Drawn: GDT

Date: 24.08.16

Scale: 1 : 100

WARNING TO HOUSE PURCHASERS.
Buyers are warned that this is a working drawing and the contents of this drawing may be subject to change during the progress of the build process. The layout, form, content and dimensions specified are included for general guidance only. The finishes or features shown may alter in respect of individual properties. While we make every effort to ensure our drawings are up to date there may be an unavoidable delay in updating these due to changes in regulations and/or re-planning. Purchasers are advised to check with the Sales Adviser whether any alterations have been made to this drawing. The contents of this drawing do not constitute a contract, part of any contract or warranty unless specifically incorporated into the contract. They should not be relied upon for the purpose of entering into a contract to purchase any property.

A

Refer to Data Sheet for full details

B

First floor window replaced with tax window



July, 17

Feb, 21

PLANNING 1 OF 2


DAVID WILSON HOMES

WHERE QUALITY LIVES

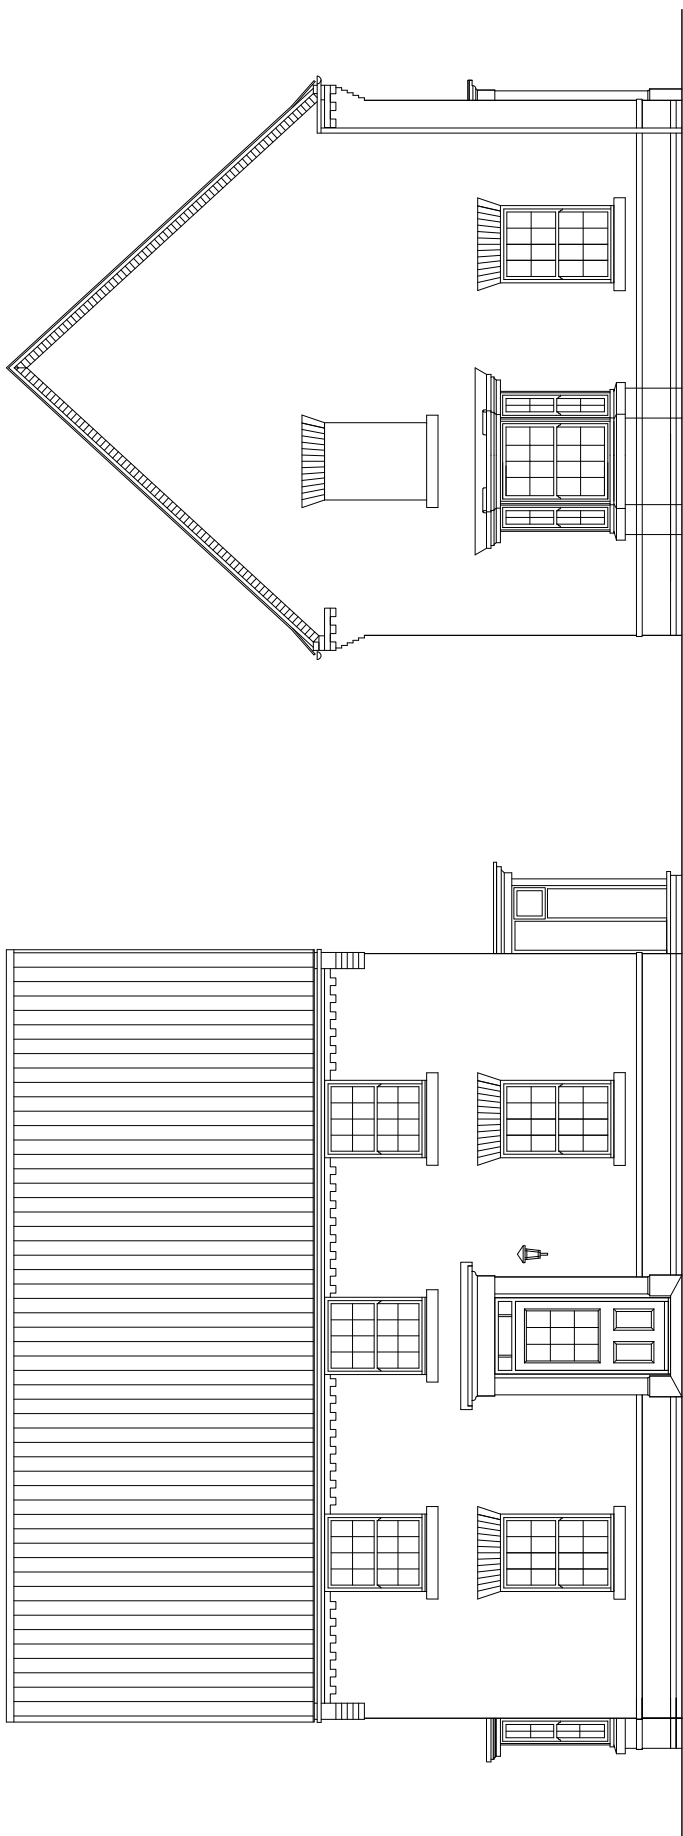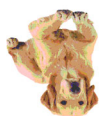

FRONT ELEVATION 1

FRONT ELEVATION 2

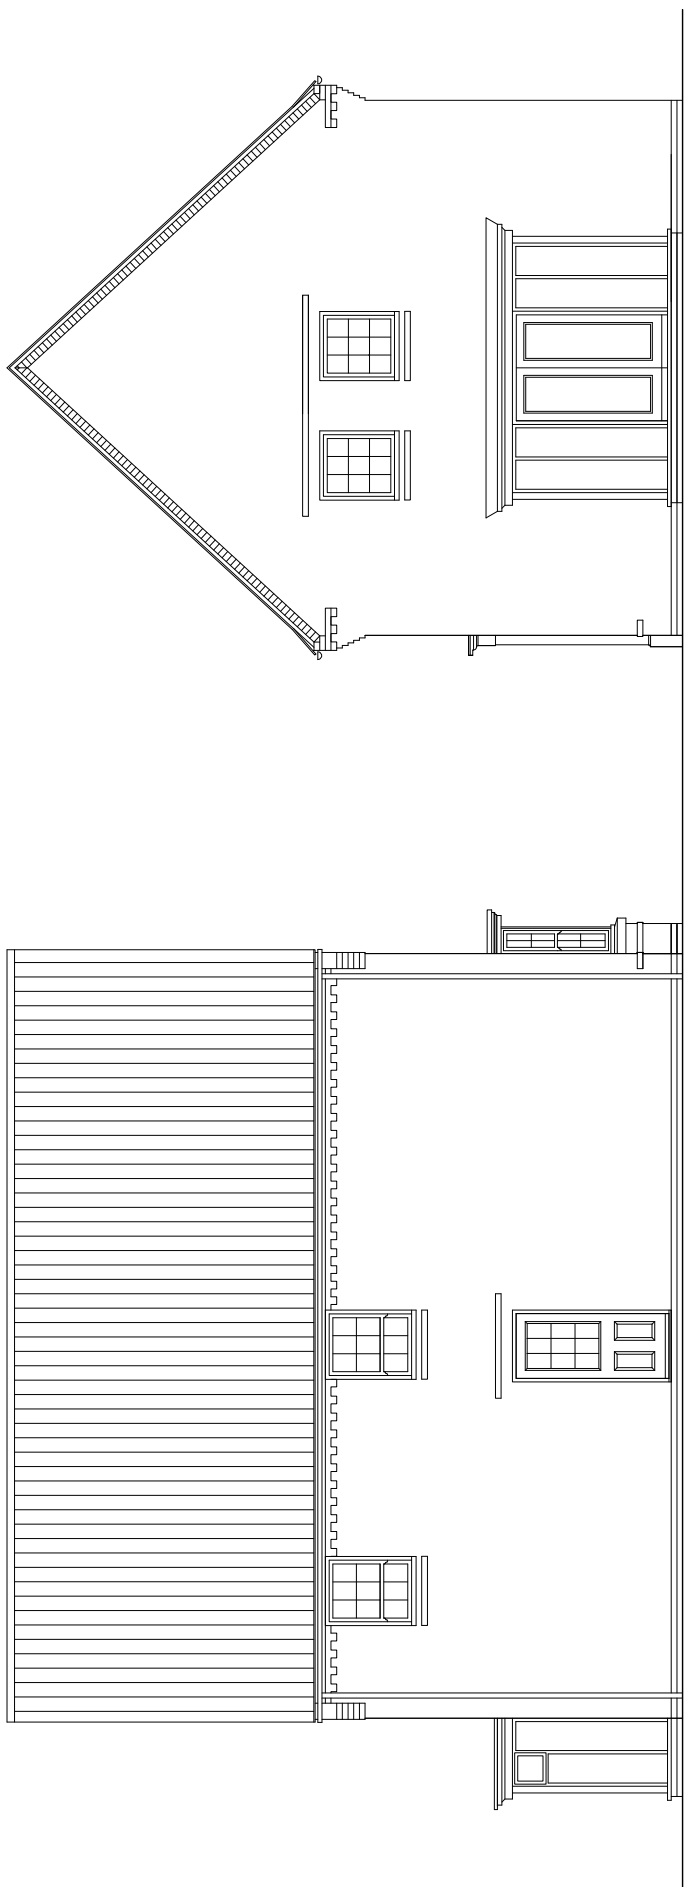

SIDE ELEVATION

REAR ELEVATION