



SHOP ENTRANCE ELEVATION


AS Plans: I 23 - I 30

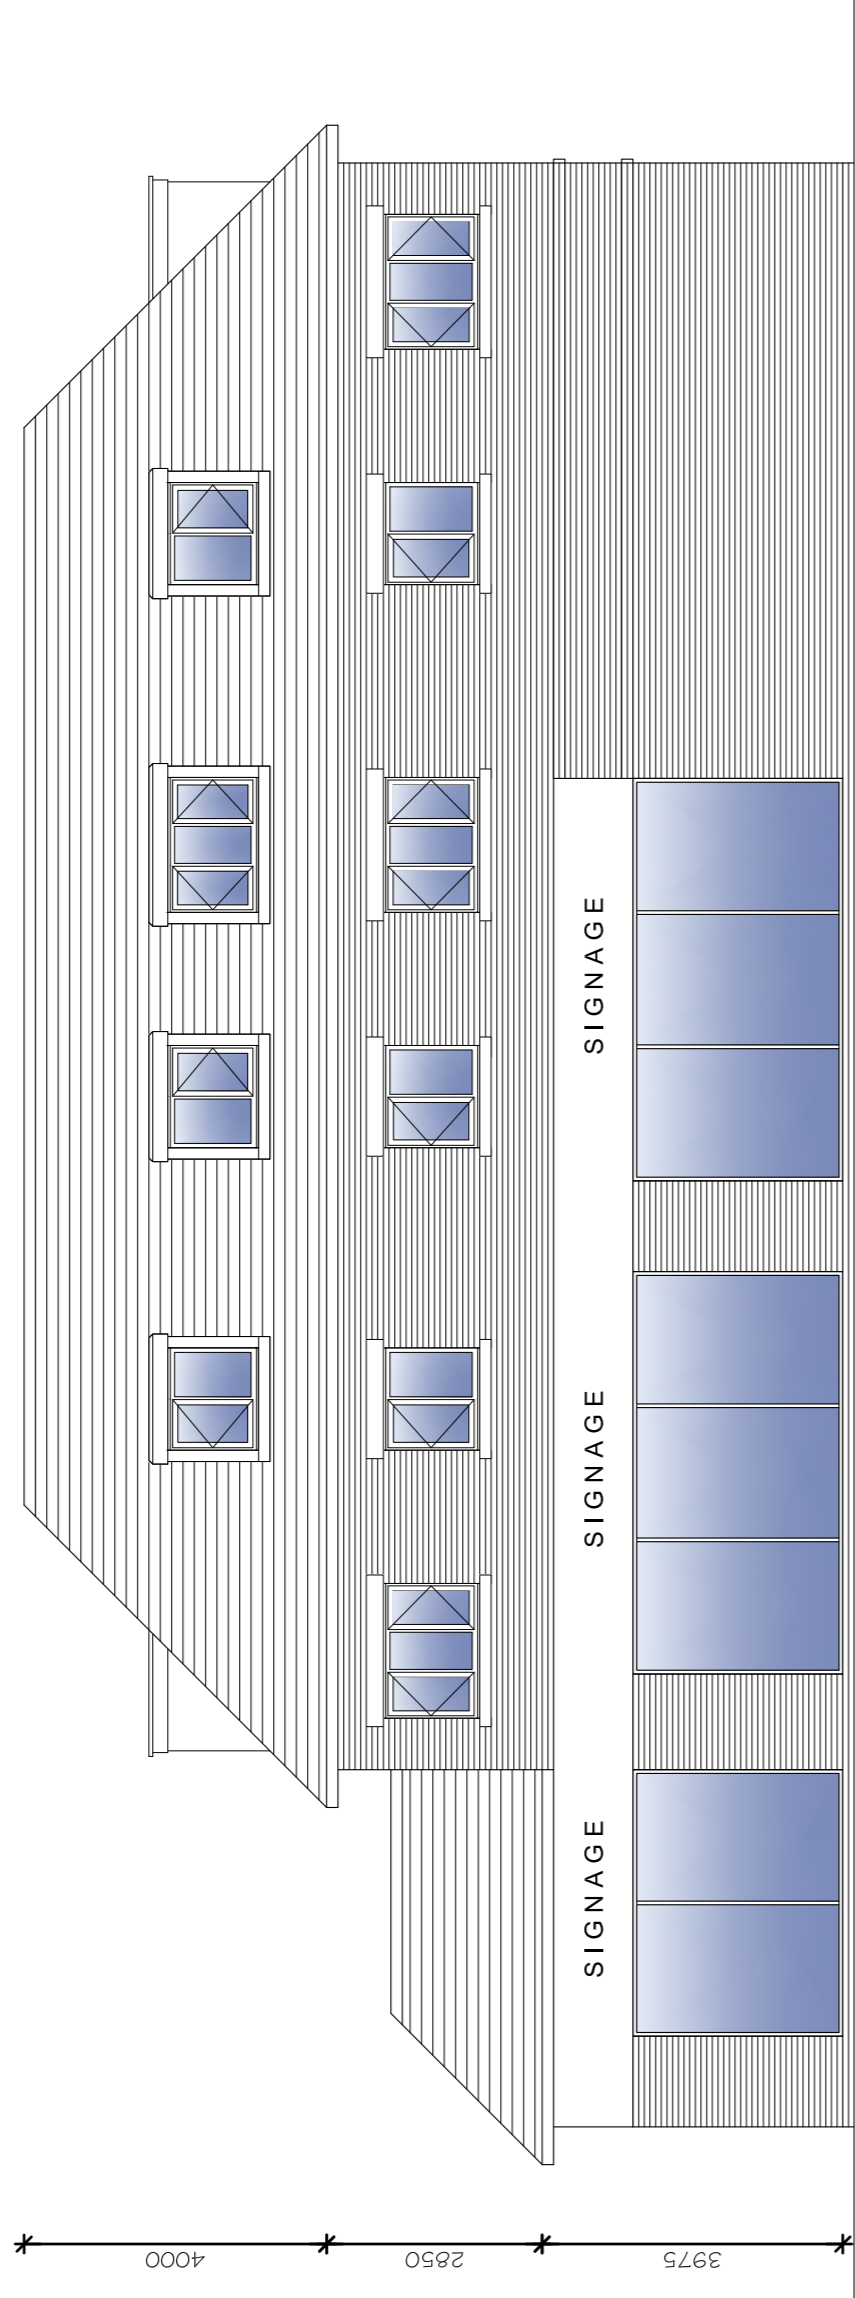

FINKLEY FARM ROAD ELEVATION

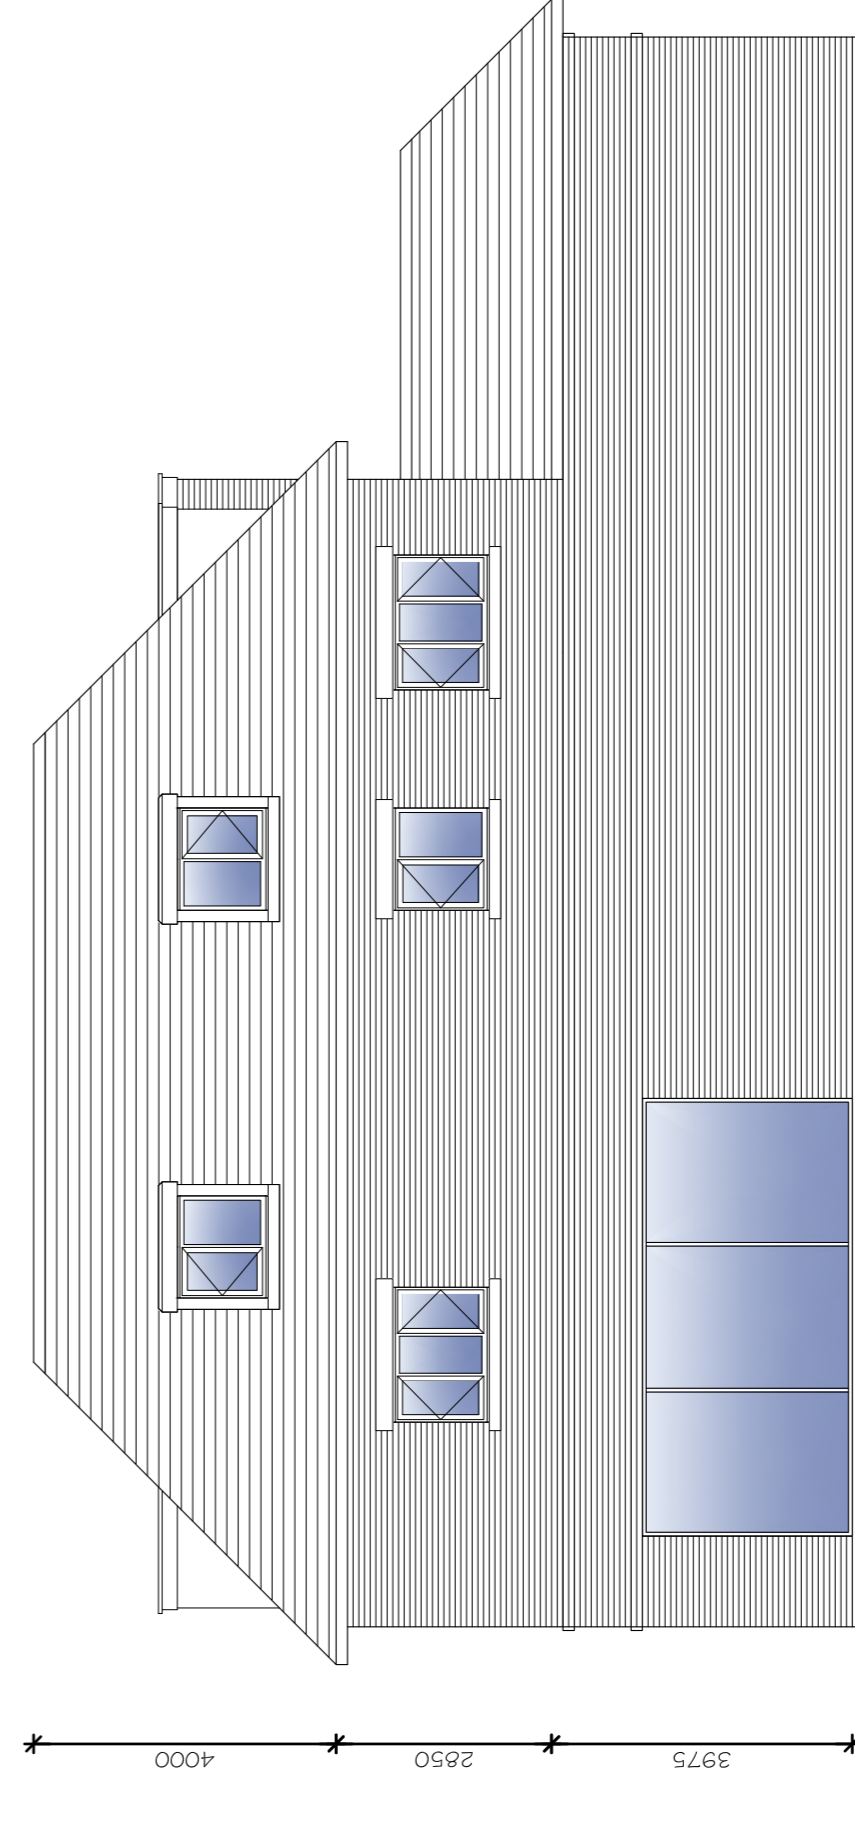

POS ELEVATION

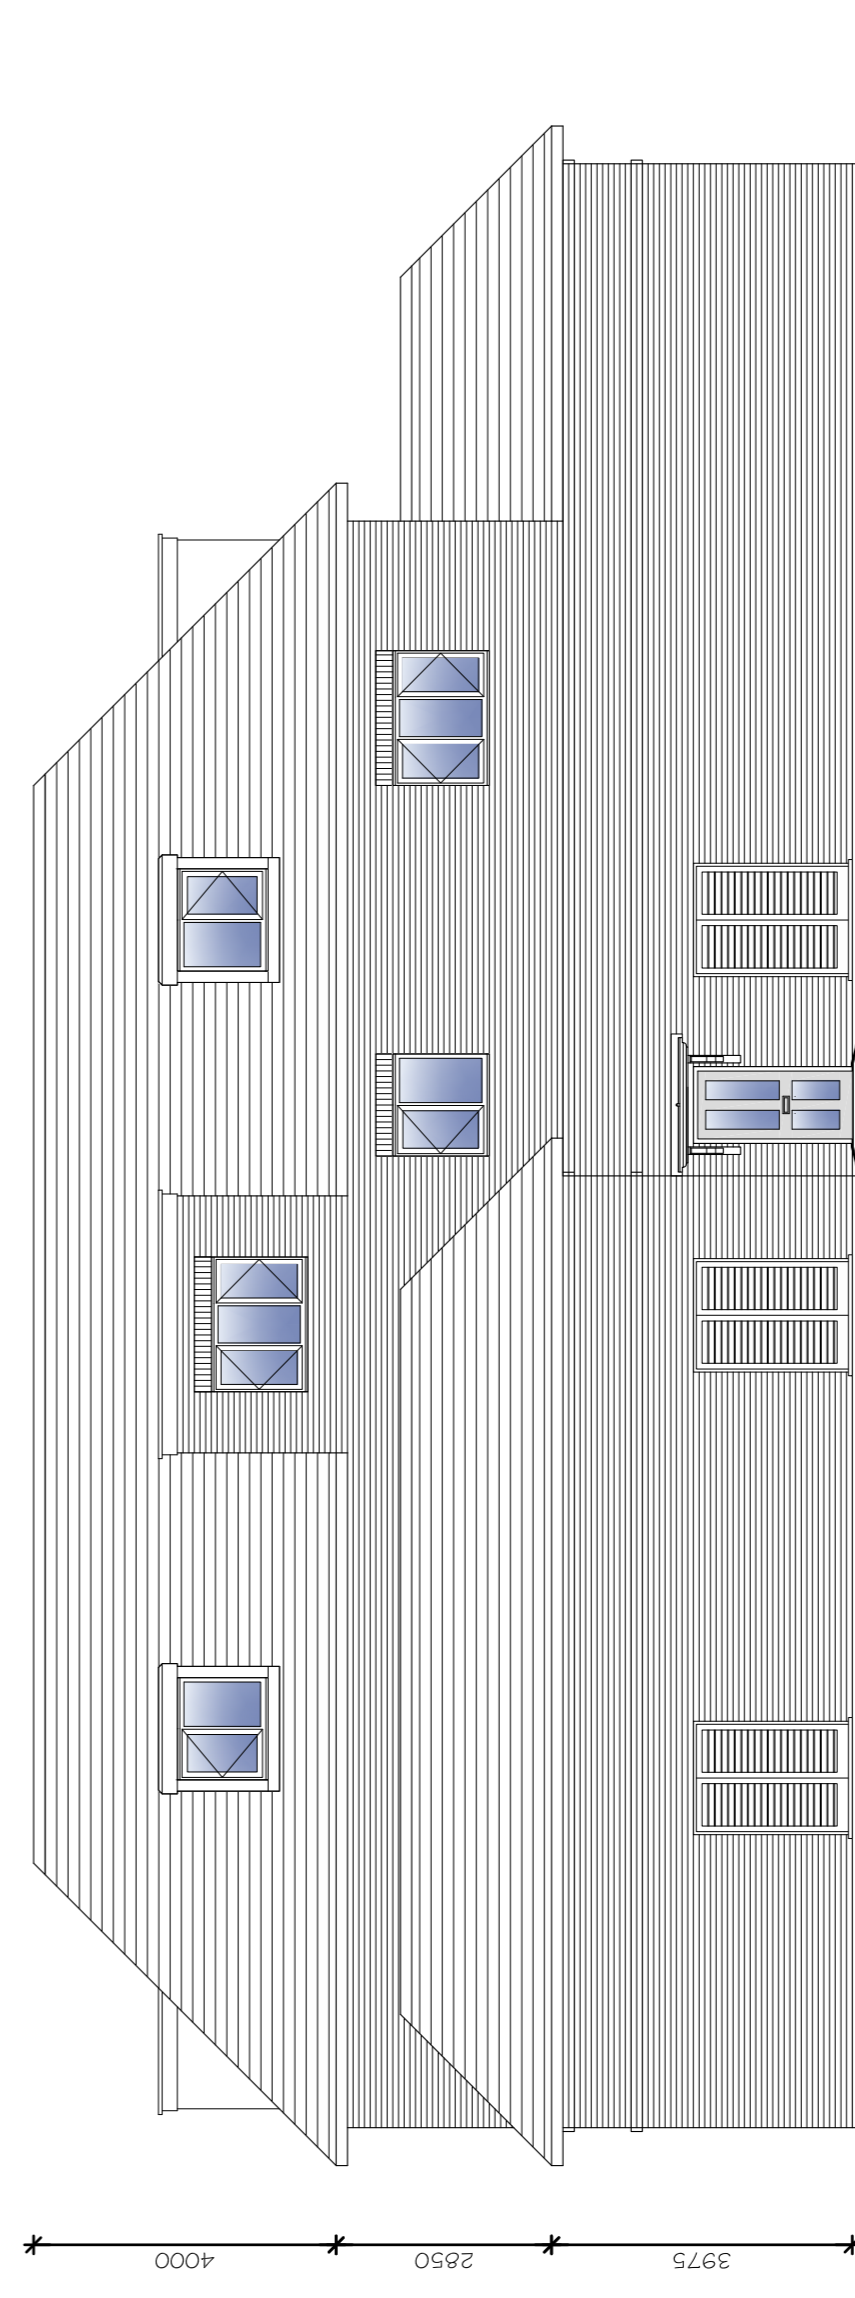

REAR ELEVATION

Notes:

- All drawings are subject to Planning and Building Control consent.
- Proposals subject to consultation are subject to Local Authority Building Control or an Approved Inspector.
- All setting out dimensions should be checked on-site prior to construction and any discrepancies and/or omissions should be reported to the Architect immediately.



Issued for:

Project No: 20090
 Drawing: Apartments with Retail (Block C) Elevations
 Scale: 1:100 @A1
 Date No: P00
 Project/Client: Land West of Finkley Farm Road 023 East Anton, Taylor Wimpey
 Rec: P00

Drawn By: JT
 Checked By: JT
 Date: 01/09/21
 Issued for planning: 01/09/21
 Date: 01/09/21
 Drawn By: JT
 Checked By: JT
 Date: 01/09/21