

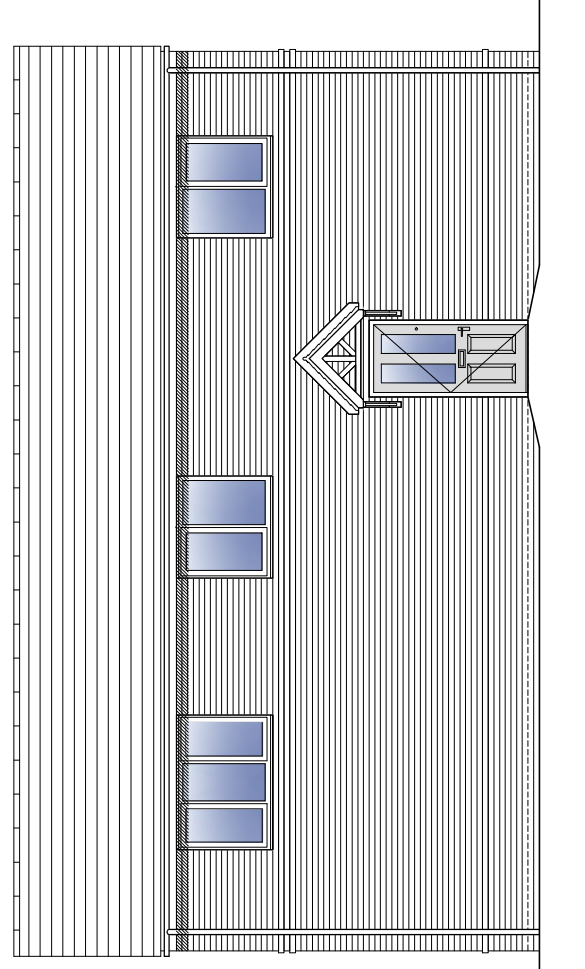



FIRST FLOOR PLAN

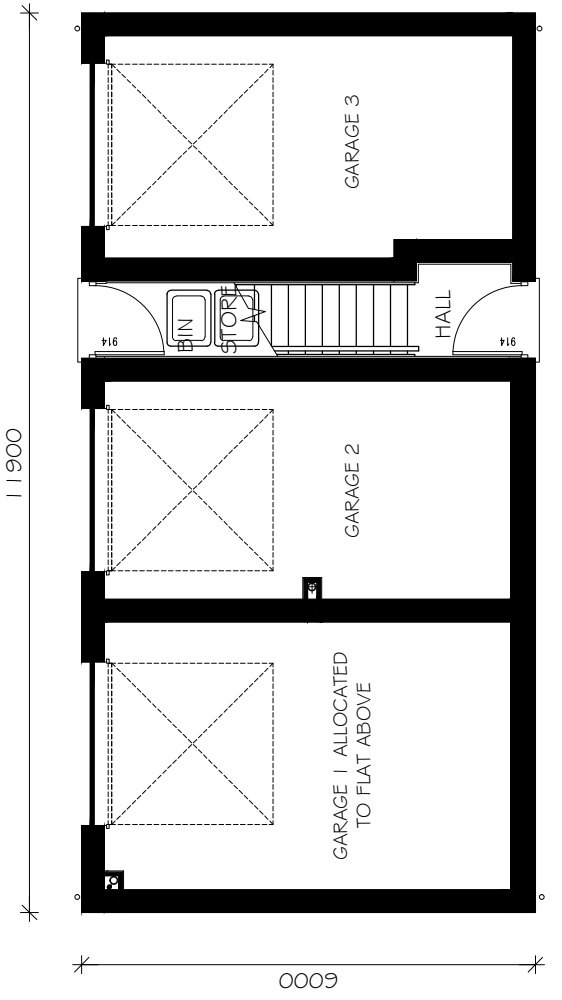


SIDE ELEVATION

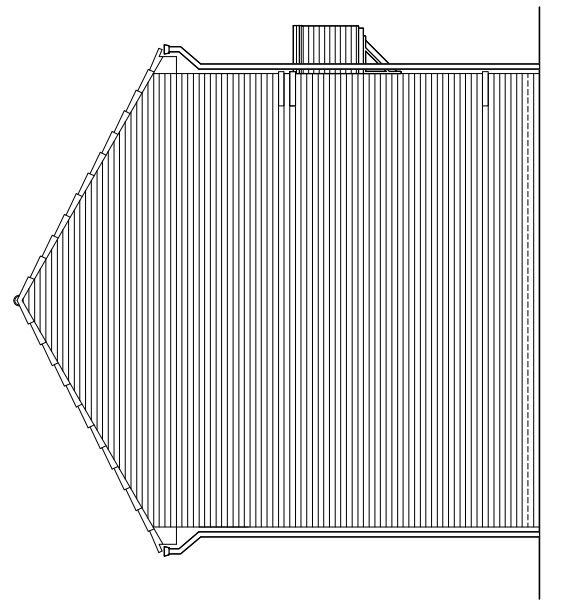

GROUND FLOOR PLAN

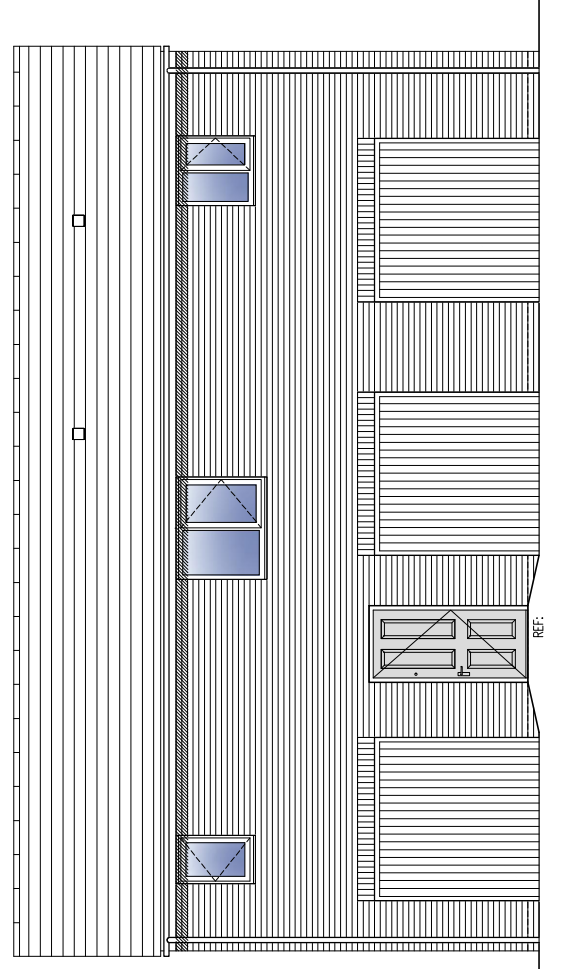

SIDE ELEVATION

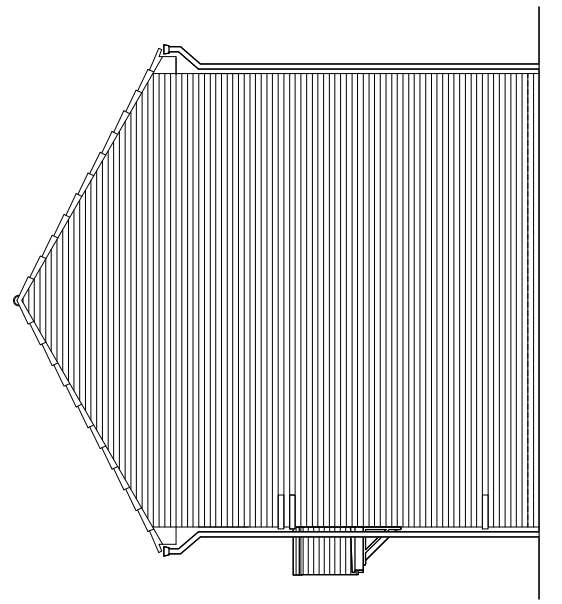

Notes:

- All drawings are subject to Planning and Building Control consent.
- The details shown are for design intent purposes only and are subject to further design development with suppliers and sub-contractors
- Proposals subject to consultation and approval from Local Authority Building Control or an Approved Inspector
- All setting out dimensions should be checked on-site prior to construction and any discrepancies and/or omissions should be reported to the Architect immediately



AS Plots: 24, 80, 106

Rev.	Date	Details	Drawn	Checked	Date	Details	Drawn	Checked	Date	Details
P00	01/07/21	Issued for Planning								
			SK	JT						

Project No: 20090
 Date: 30/09/21
 Scale: 1:100 @A3
 Drawn By: NT
 Checked By: JT
 Date: 30/09/21
 Rev: P00

Issued for: **PLANNING**
 Project/Client: Land West of Finkley Farm Road, East Anton
 Drawing: House type PT22 Flat Over Garage
 Plans & Elevations
BrightSPACE architects
 27 Gleadhouse Studios, Fyfe Court Road, Forfar, Angus, Scotland, DD8 1JX
 T: (01425) 658806
 www.brightspacearchitects.com
 Registered Office: 17 Newburn Rd, Forfar, Angus, Scotland, DD8 1JX
 Registered Number: 1079908