




0 1 2 3 4 5

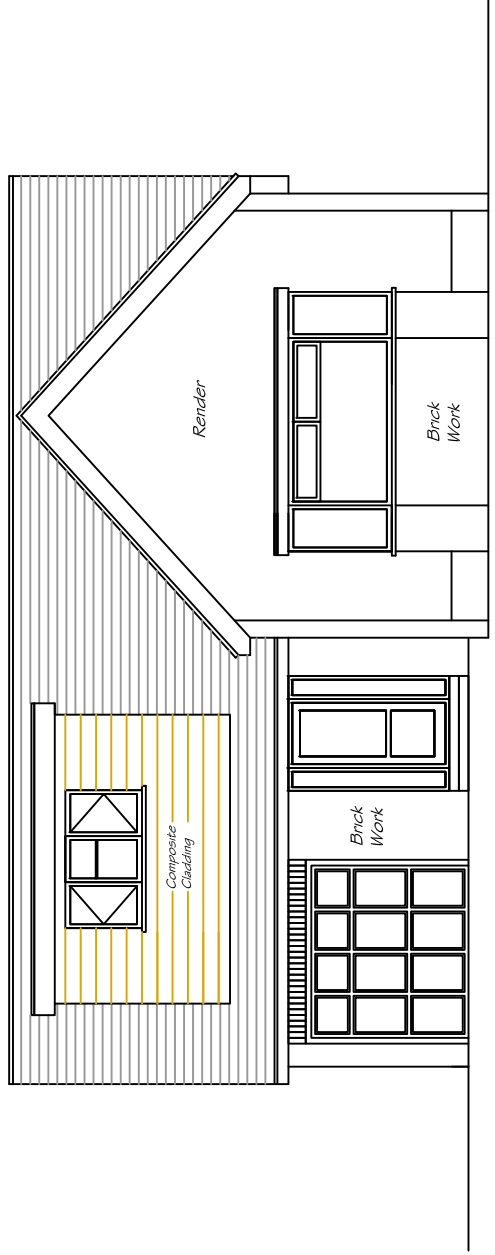


PROPOSED FRONT ELEVATION A.

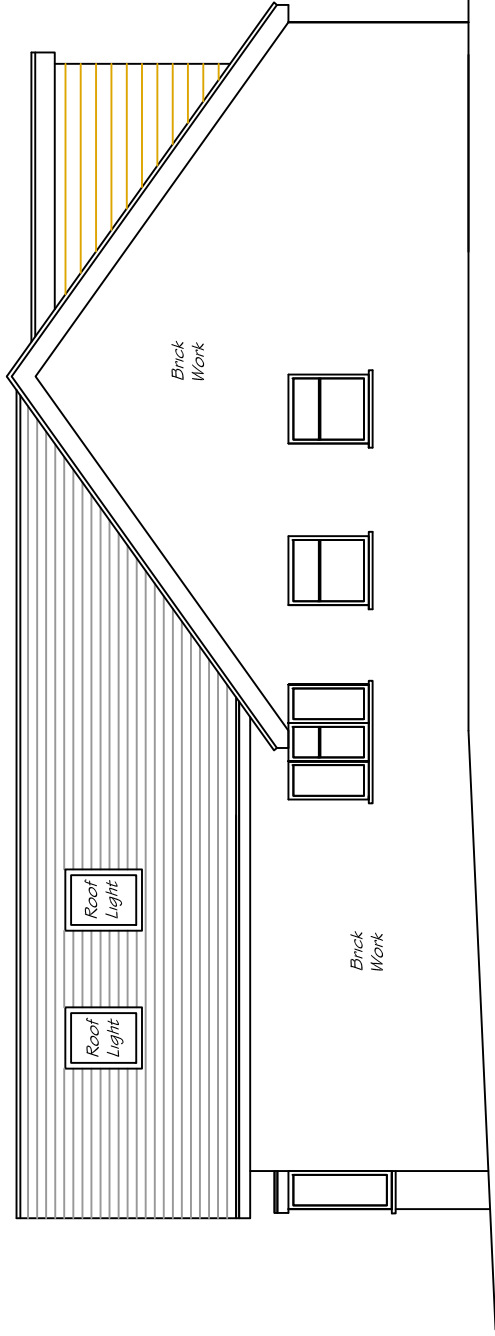

PROPOSED SIDE ELEVATION A.

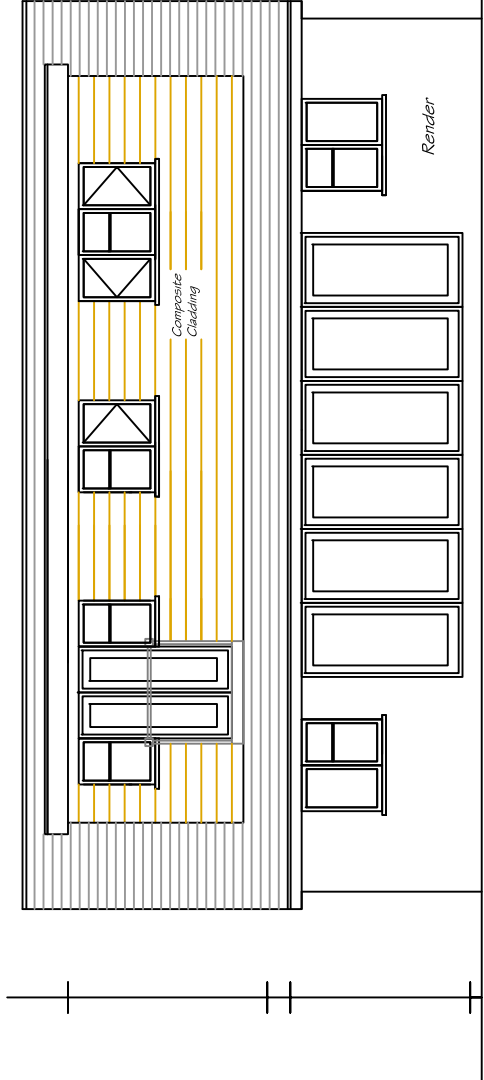

PROPOSED REAR ELEVATION A.

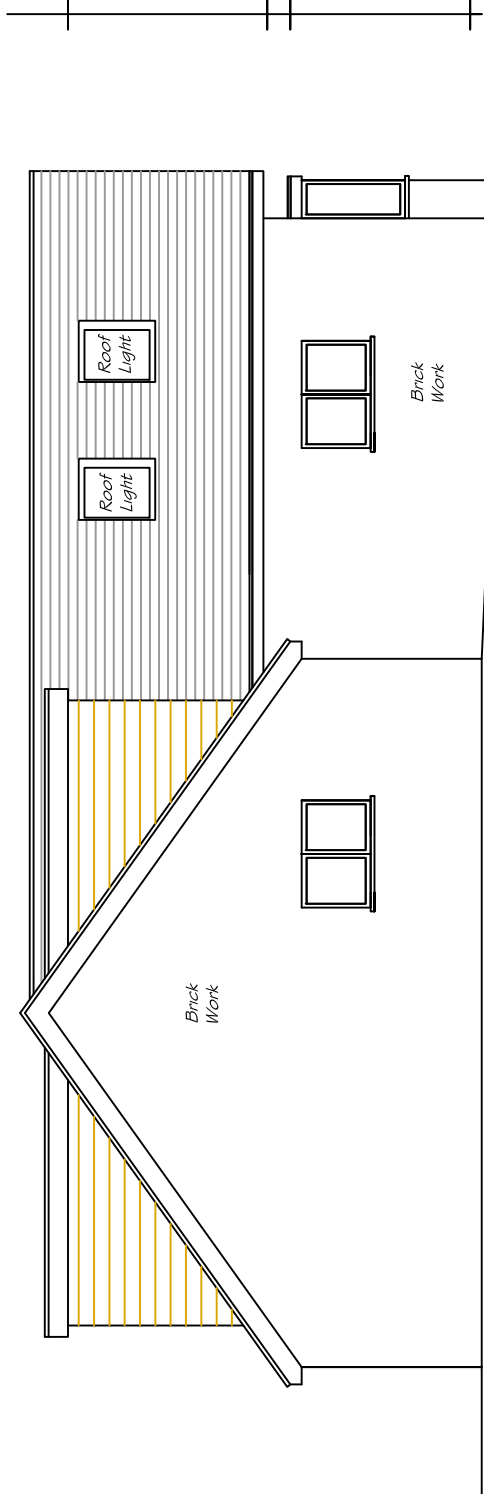

PROPOSED SIDE ELEVATION A.

All elevations & details shown on this drawing to be checked on site to ensure they are in accordance with the approved Building Consent. All building work to be carried out in accordance with the Building Code of New Zealand. All work to be carried out in accordance with the Building Code of New Zealand.

These drawings to be read in conjunction with the approved Building Consent for this project. Please refer to the approved Building Consent for the project.

Project Name/Address: 44 TESTLANDS AVENUE, NURSING, SO16 0XG

Clients name: NATHAN

Drawing Title: PROPOSED ELEVATIONS A

| | | |
|----------------------|------------------|-----------------|
| Drawing Scale: 1:100 | Drawing No: 006C | Date: 1/11/2021 |
|----------------------|------------------|-----------------|