

PLOTS 18 & 19 (TYPE A2 & A2)
plans & elevations


Notes

1. This drawing is the copyright of MH Architects Ltd
2. Do not scale this drawing except for Local Authority planning purposes
3. All dimensions to be checked on site by the contractor prior to commencement of the works.


Client Approval

- X A - Approved
- X B - Approved with comments
- X C - Do not use


Rev.	Revision Note/Purpose of Issue	Drawn By	Date	Checked By	Date

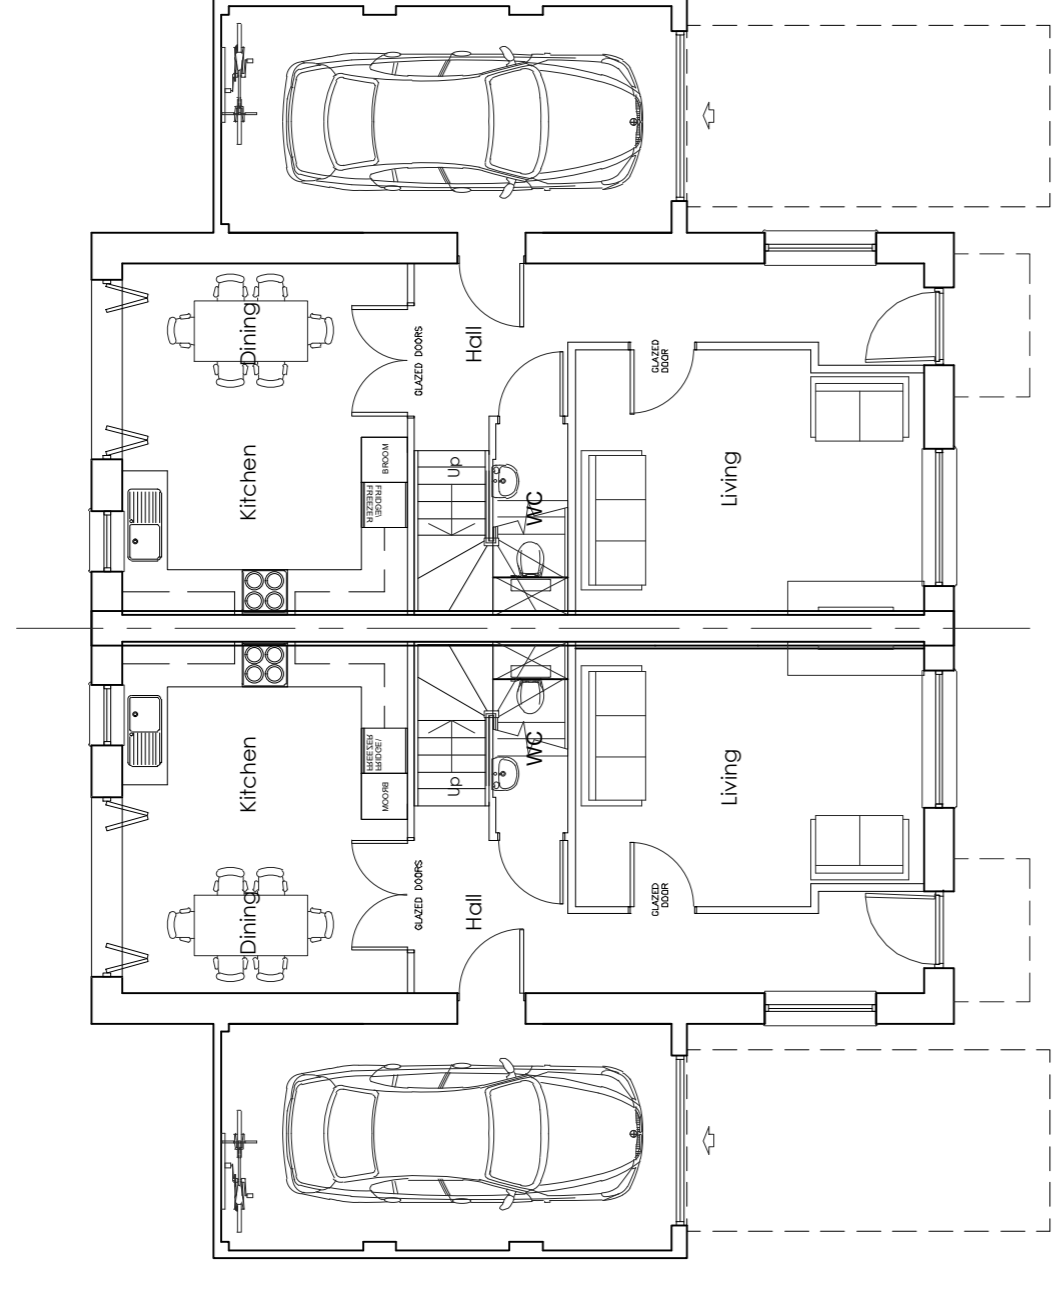


GROUND
floor plan

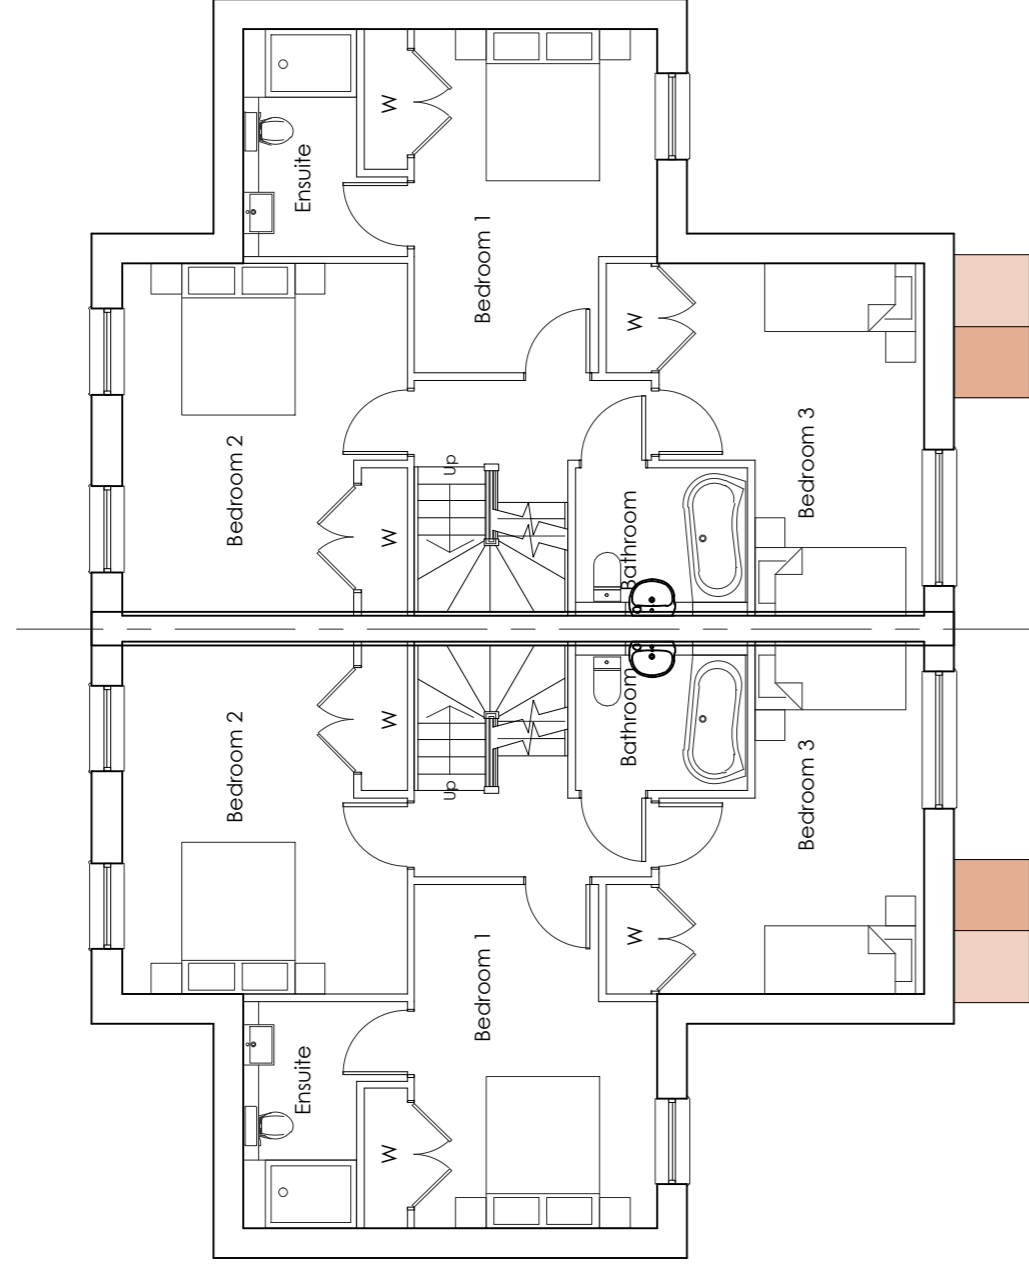


FIRST
floor plan

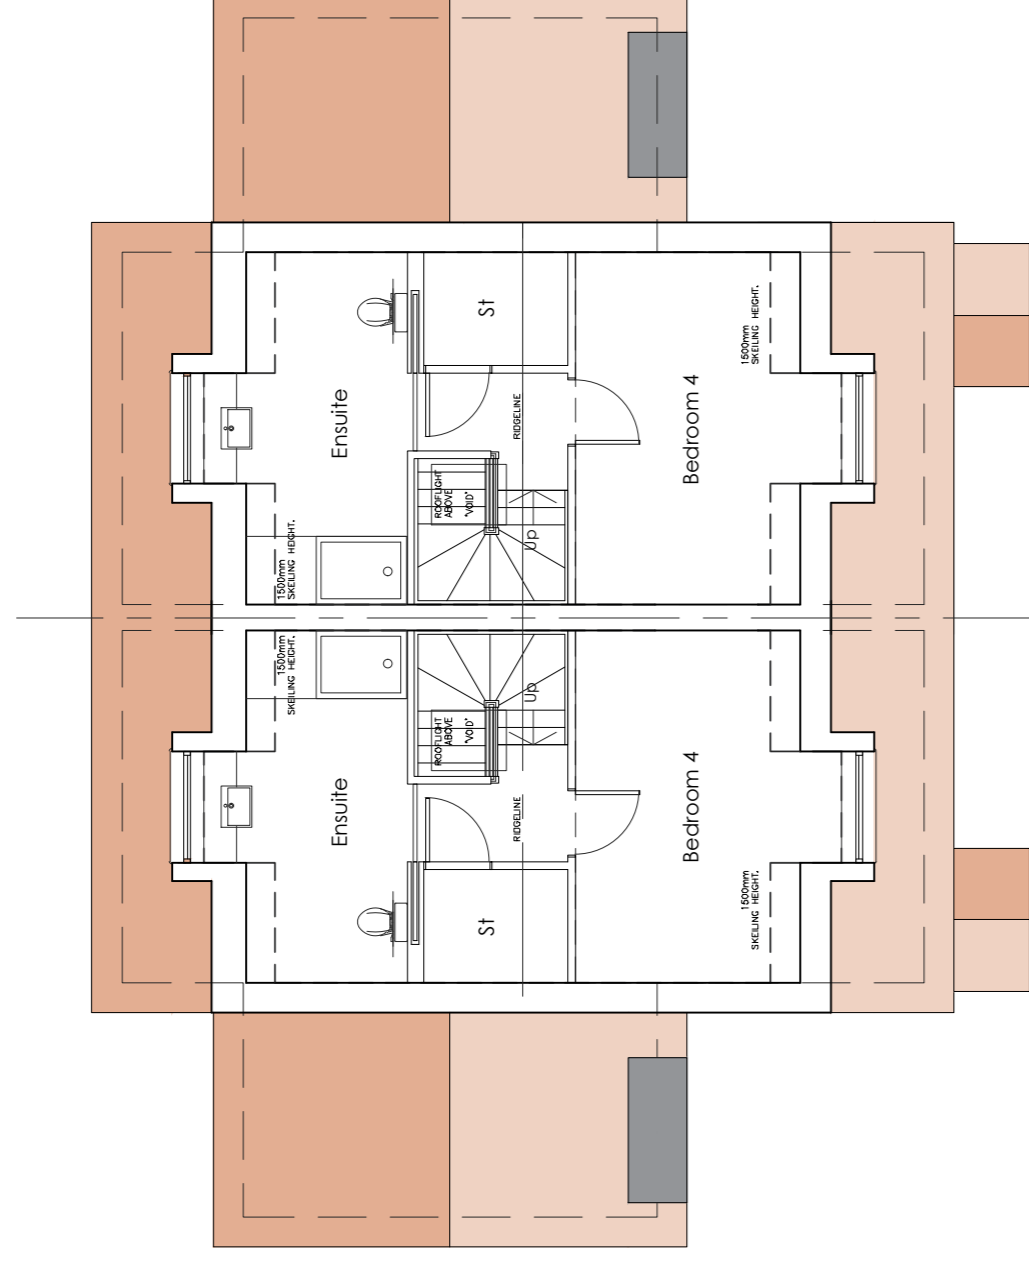


SECOND
floor plan

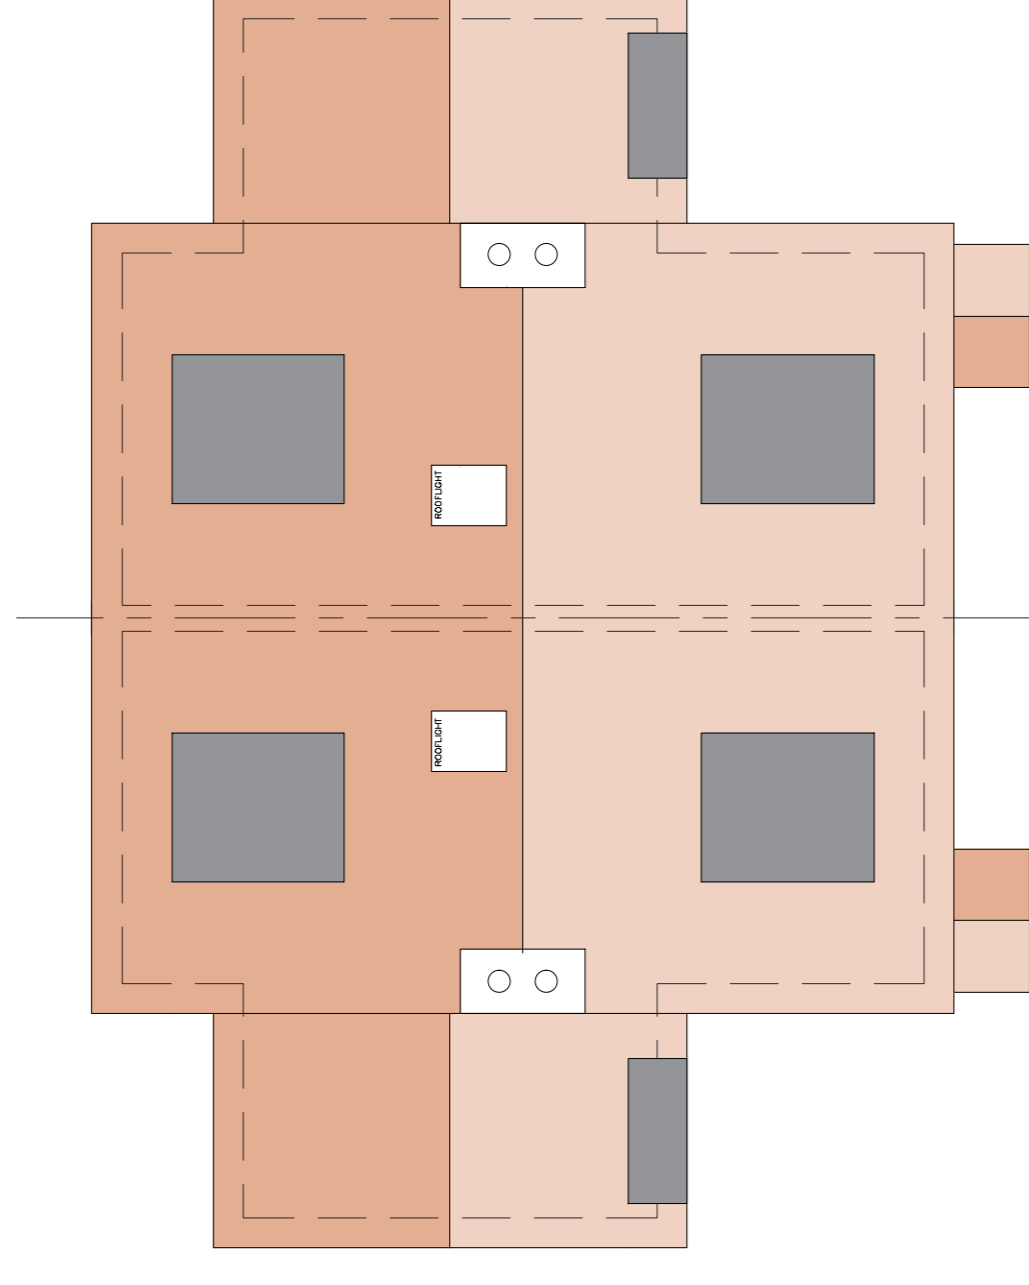


ROOF
plan

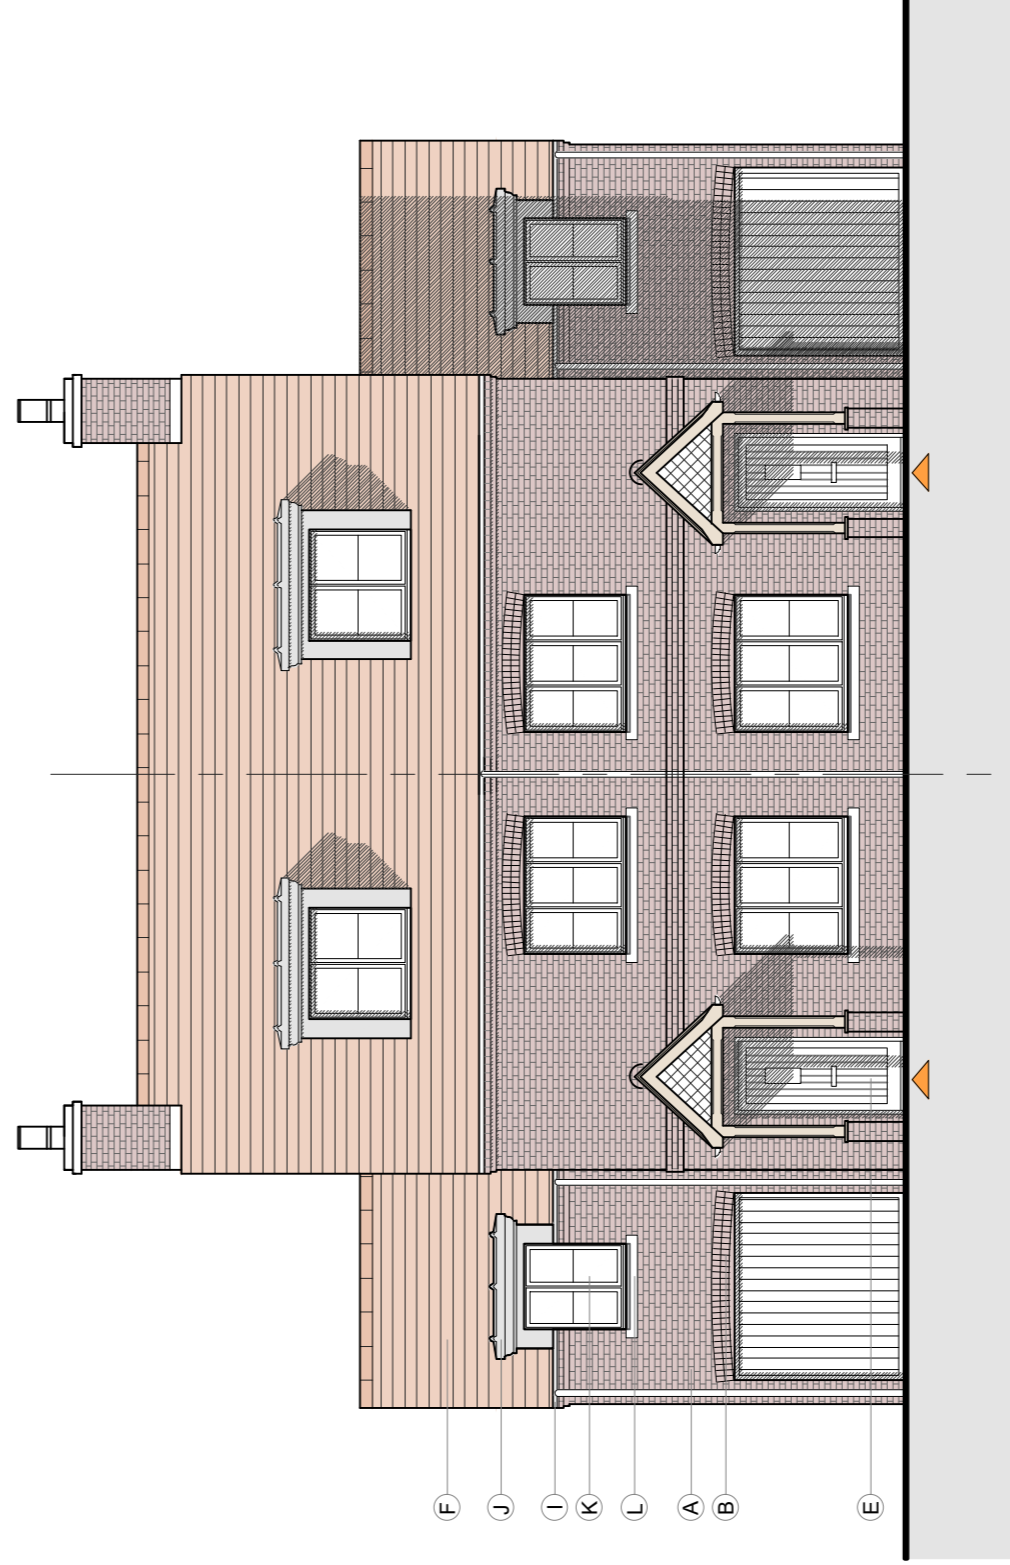


FRONT
elevation

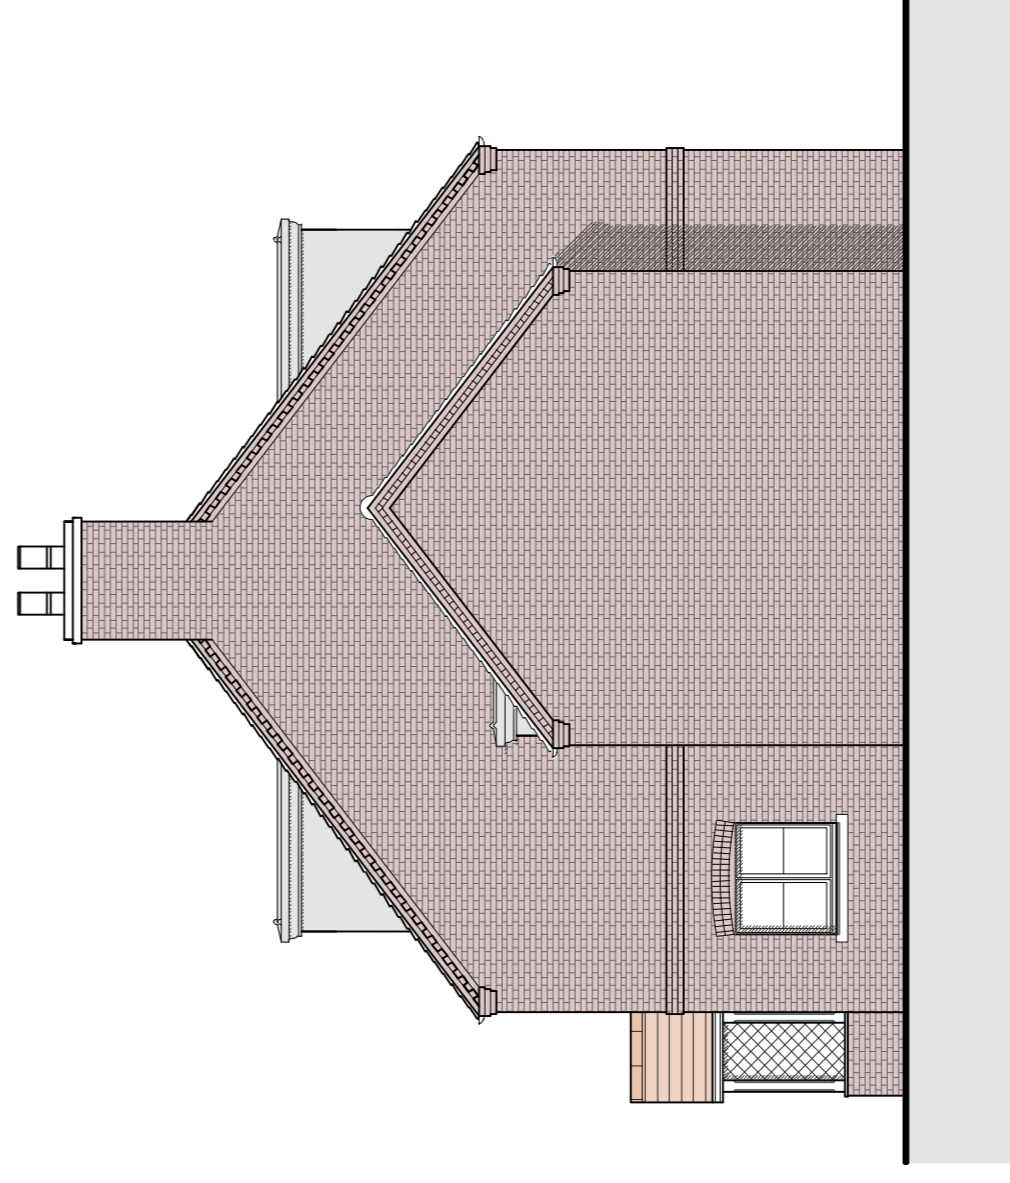

SIDE
elevation

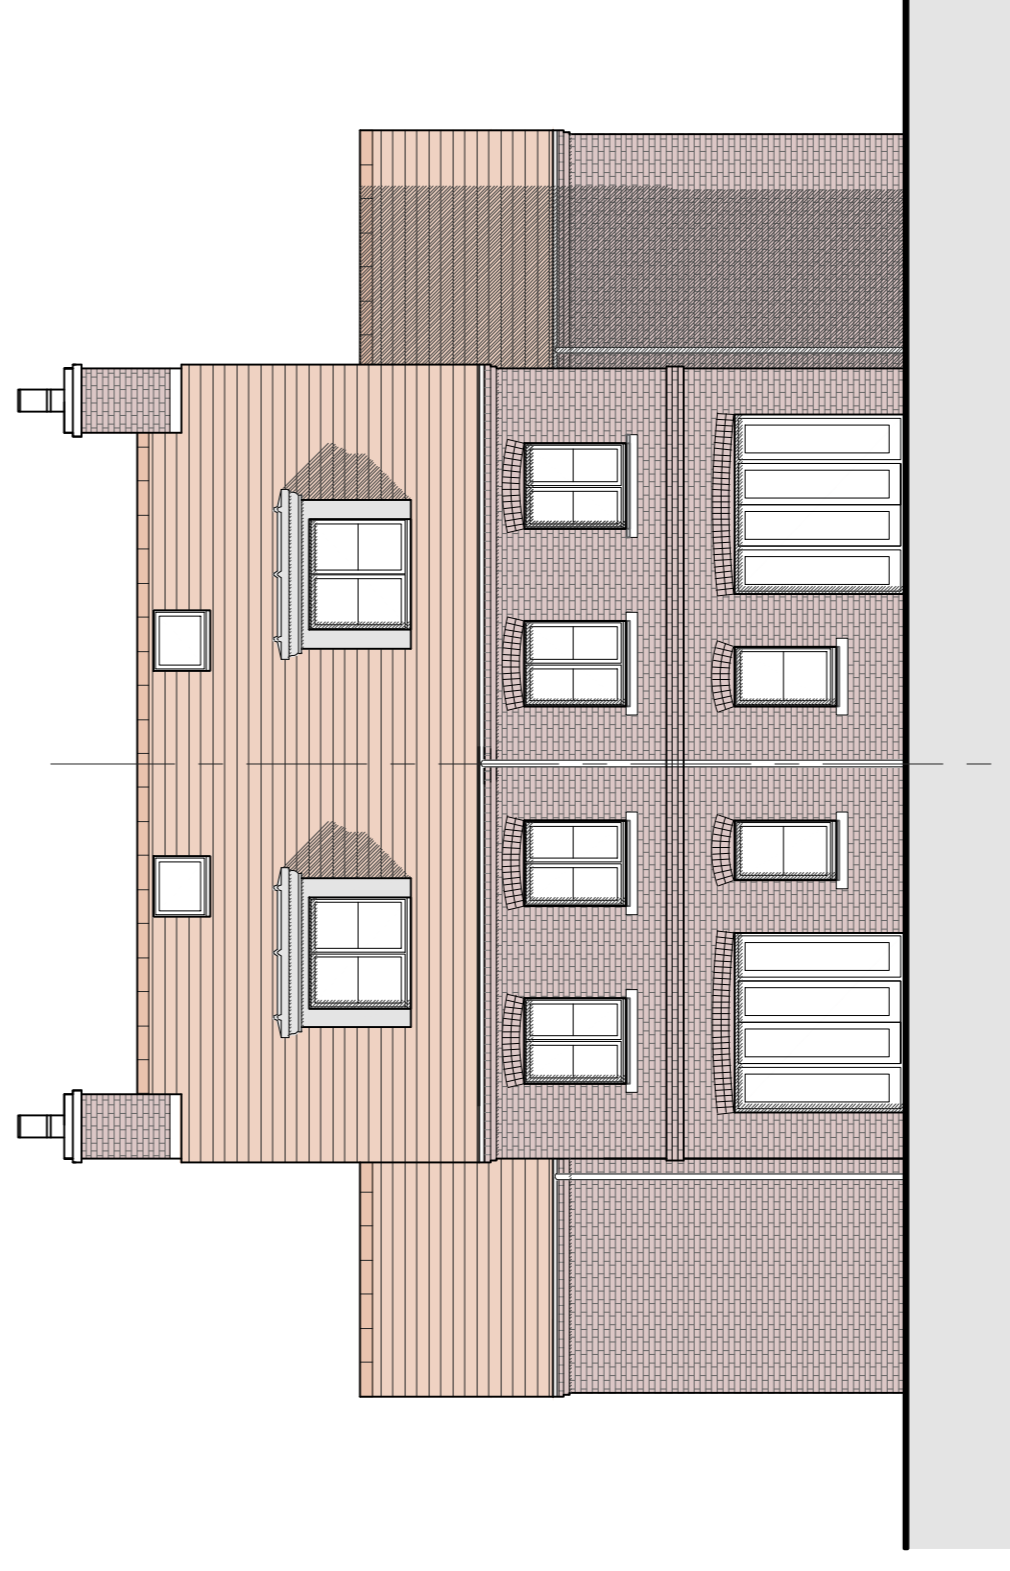

REAR
elevation

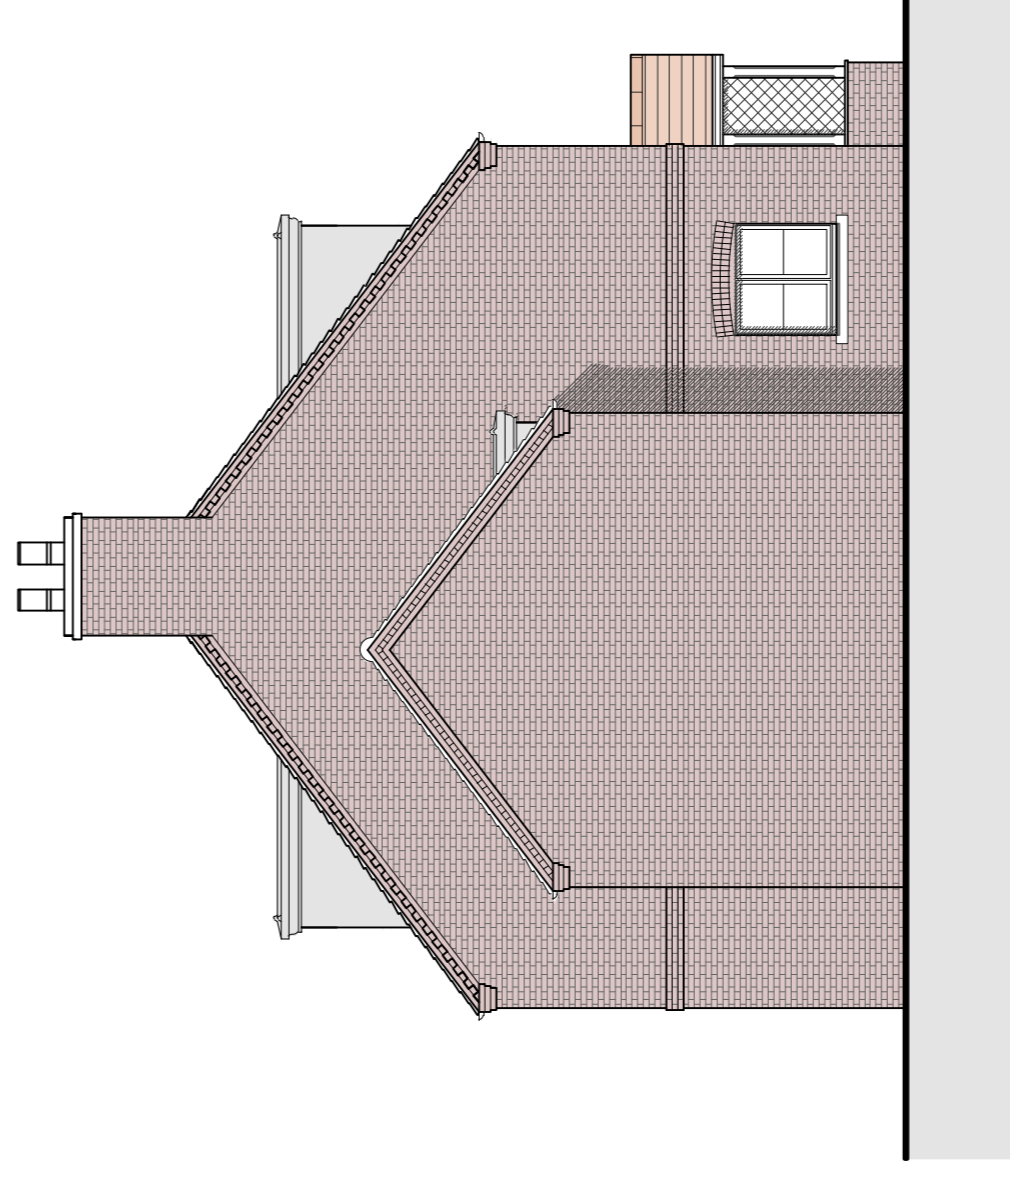

SIDE
elevation

Materials Key:

- A. Red multi stock facing brick in Flemish brick bond
- B. Red multi stock flat arch header/ brick detail
- C. Render
- D. Stone header
- E. Stained / Painted timber entrance door
- F. Natural clay roof tiles/ Clay tile hanging
- G. Natural slate roof
- H. Horizontal timber cladding (timber framed car ports)
- I. Polyester powder coated (PPC) metal rainwater good & soffit
- J. Lead clad dormer with PFC trims
- K. UPVC high performance windows (set back 150mm front face) & rooflights
- L. Buff reconstituted stone window cills
- M. Stone plinth

Drawn By	Date	Checked By	Date	Scale at A1
JAB	07/21	JAB	07/21	1:100

Job No.	Proj.	Disc.	Zone	Level	Type	Rate	No.	Rev.
20-062	OXL	MHA	00	XX	DR	A	012	P05

Purpose of Issue: **PLANNING**