
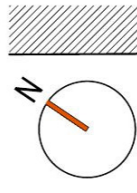


client:	LEADSTONE HOLDINGS LIMITED	scale:	1:100 @ A3
date:	2019 10 25	drawn:	dp
project:	Land at 1 Upton Crescent, Nursting, Southampton, SO16 8NA	checked:	AJC
status:	SECTION 73 APPLICATION	date:	2021 07 31
description:	Proposed Site & Ground Floor Plan	by:	dp
		date:	2019 10 28
		checked:	AJC
		date:	2021 05 19
		by:	dp
		checked:	AJC
		date:	2021 07 31
		by:	dp
		checked:	AJC

MODEL FILE REFERENCE: XXXXX-A-XXX-XXXX

- This drawing is the copyright of Vision architects limited
- Copyright Reserved
- DO NOT copy, alter or reproduce in any way or pass to a third party without written authority
- DO NOT use these drawings - dimensions to be checked on site prior to commencing any work
- DISCREPANCIES should be reported in writing to the project architect or engineer immediately

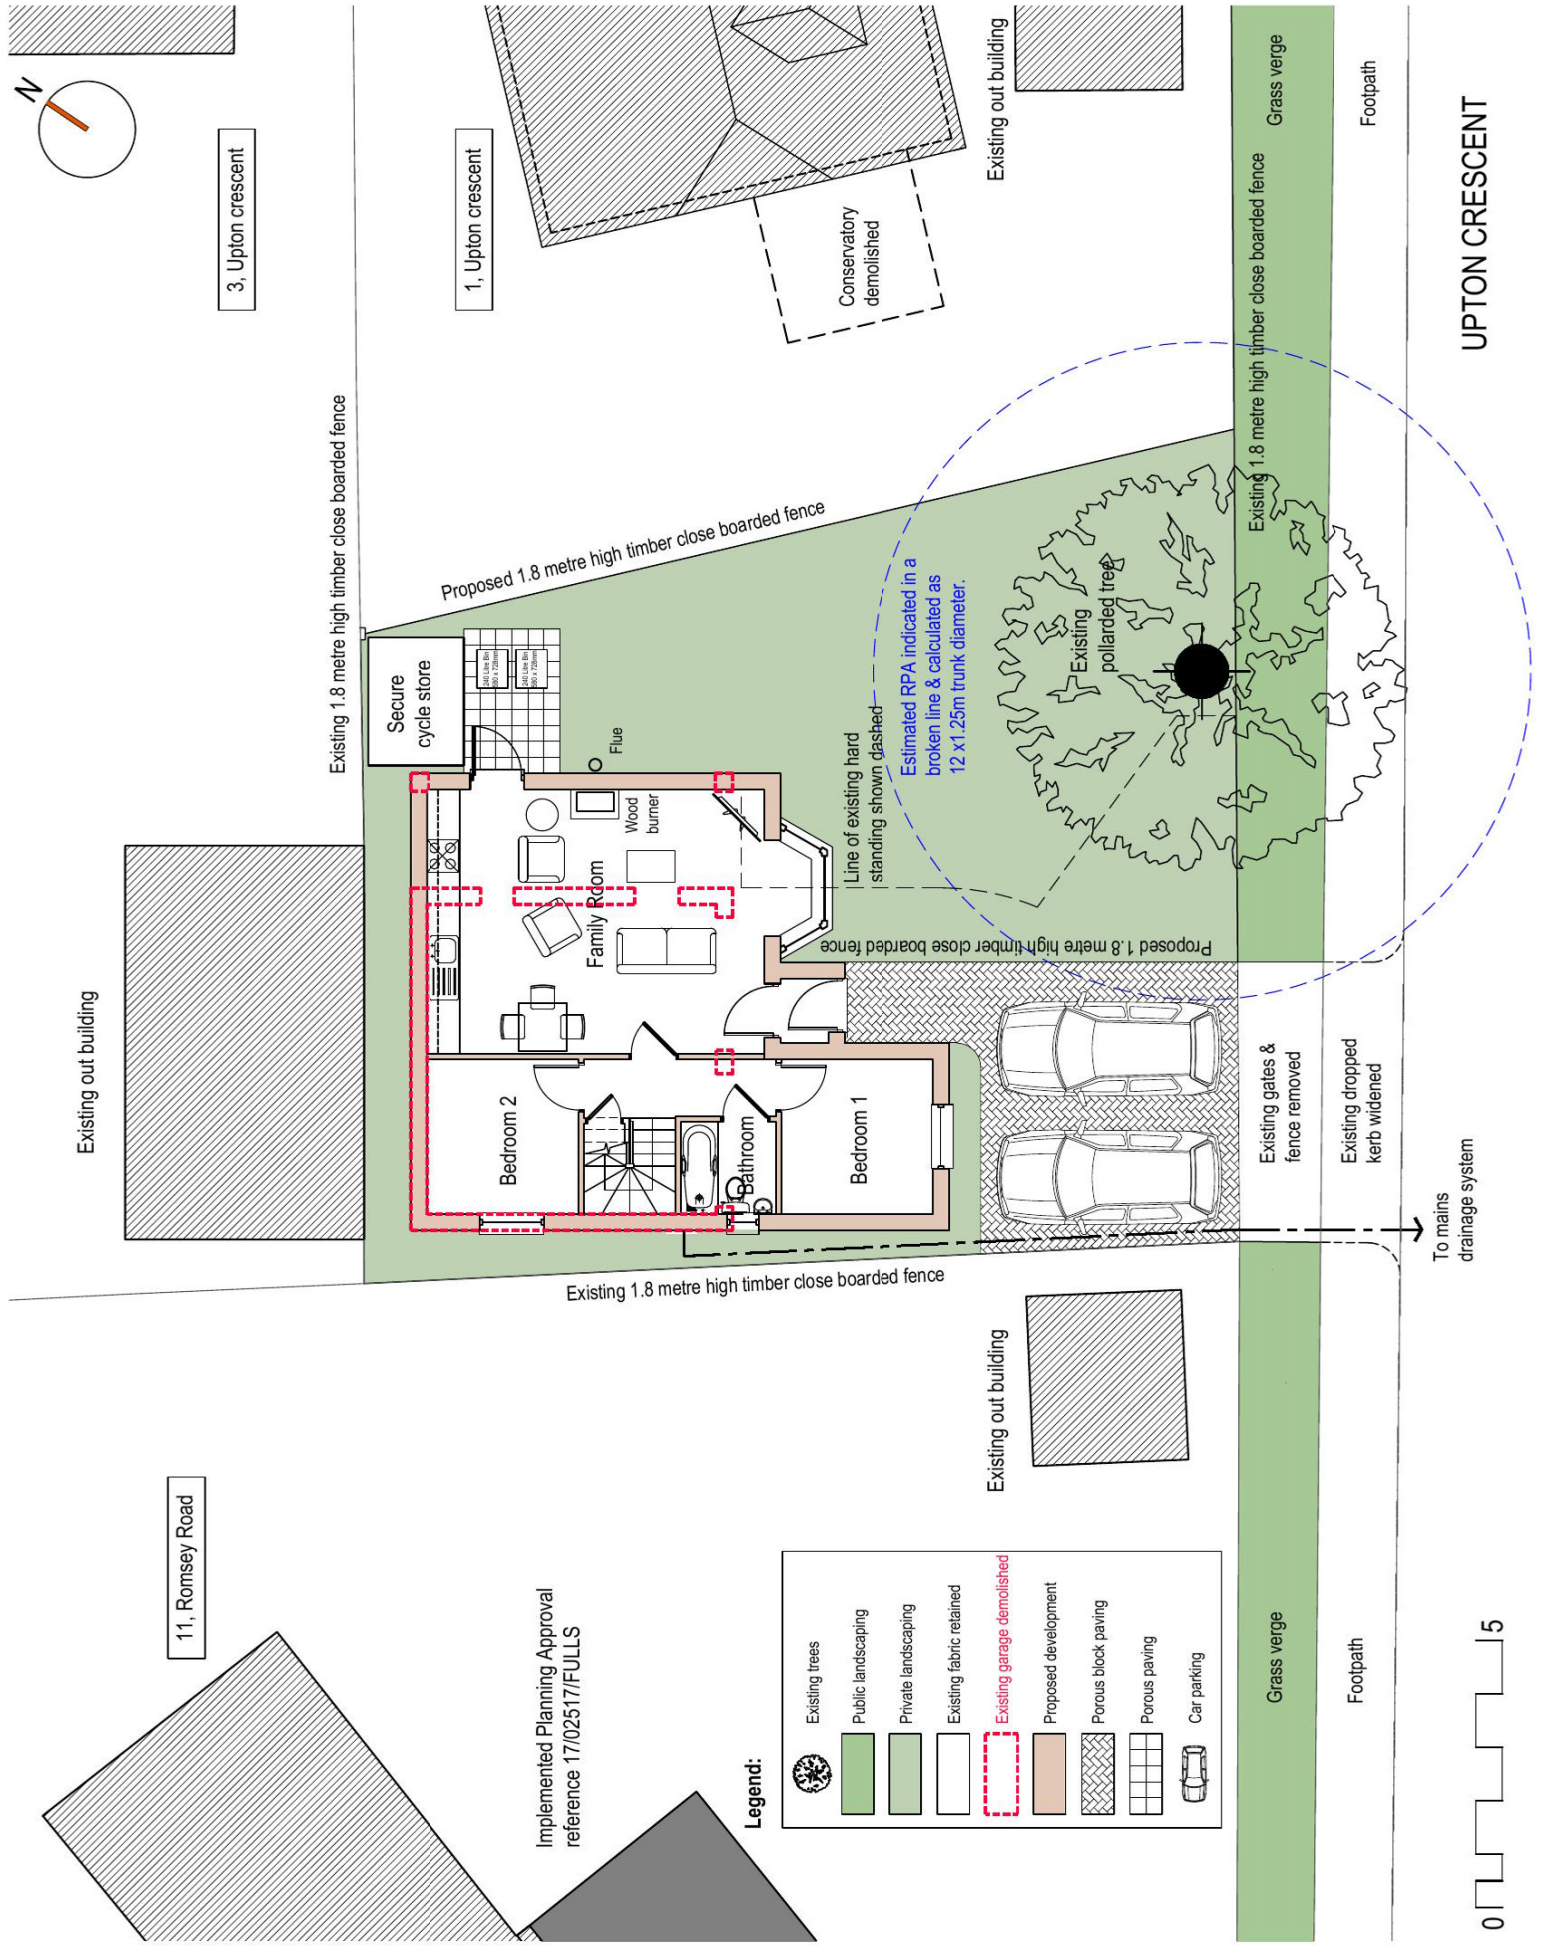

3, Upton crescent

1, Upton crescent

11, Romsey Road

Implemented Planning Approval reference 17/02517/FULLS

Legend:

- Existing trees
- Public landscaping
- Private landscaping
- Existing fabric retained
- Existing garage demolished
- Proposed development
- Porous block paving
- Porous paving
- Car parking

UPTON CRESCENT

0 5