



The drawings in the copyright of Sherlock Architecture and it must not be copied, altered or reproduced without their written consent. All dimensions are in millimetres unless otherwise stated. Dimensions over scaled areas and all to be checked on site.


Materials
 Roof : plain clay tiles
 Walls : stone-facing bricks & central boarding
 Windows : powder coated aluminium

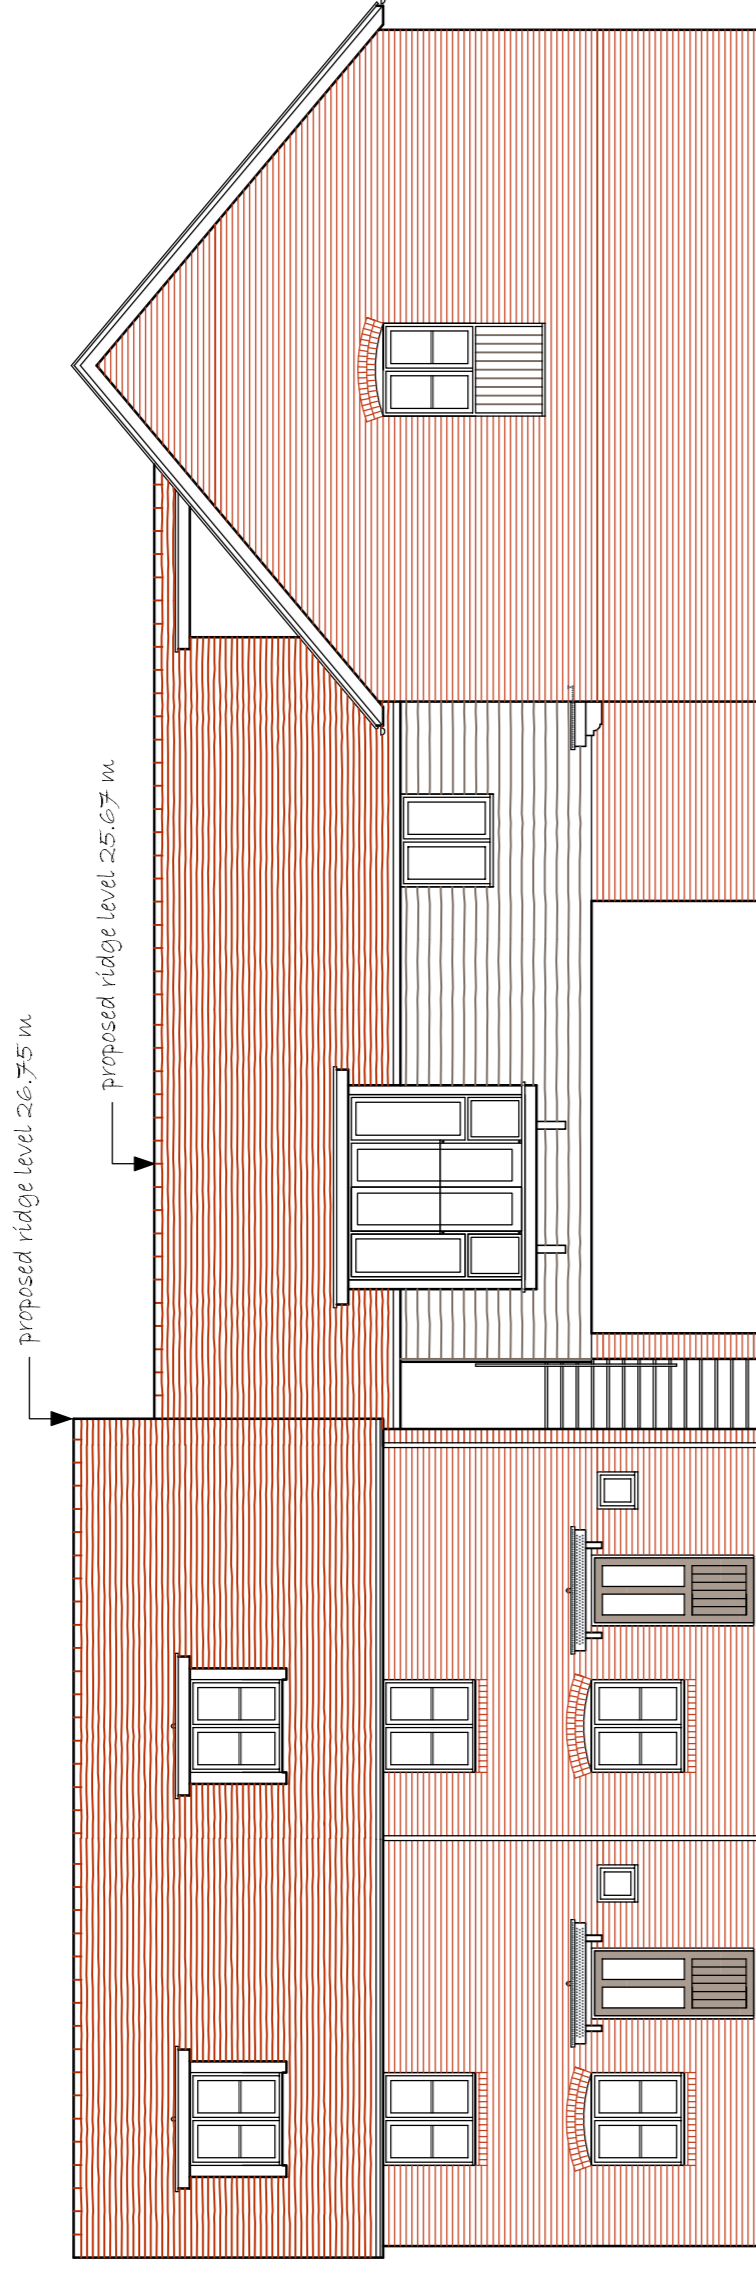


SOUTH EAST ELEVATION

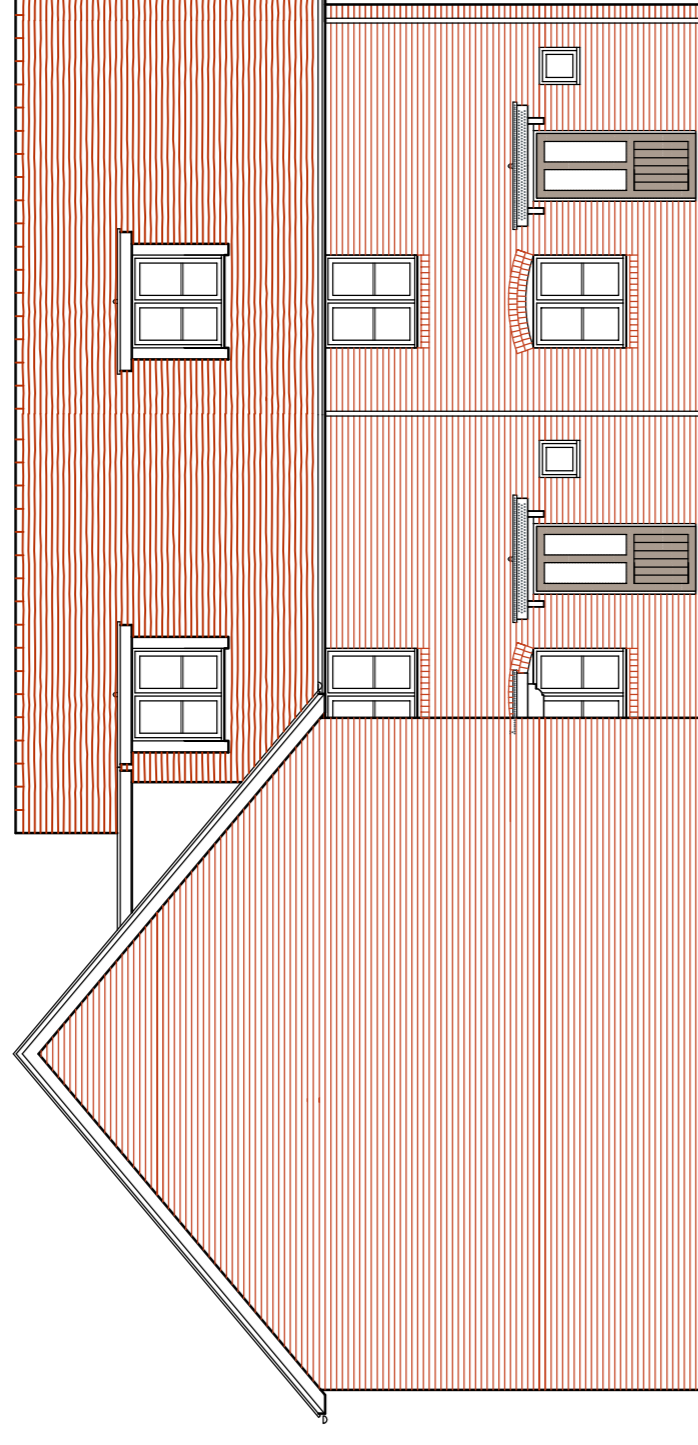

SOUTH WEST ELEVATION

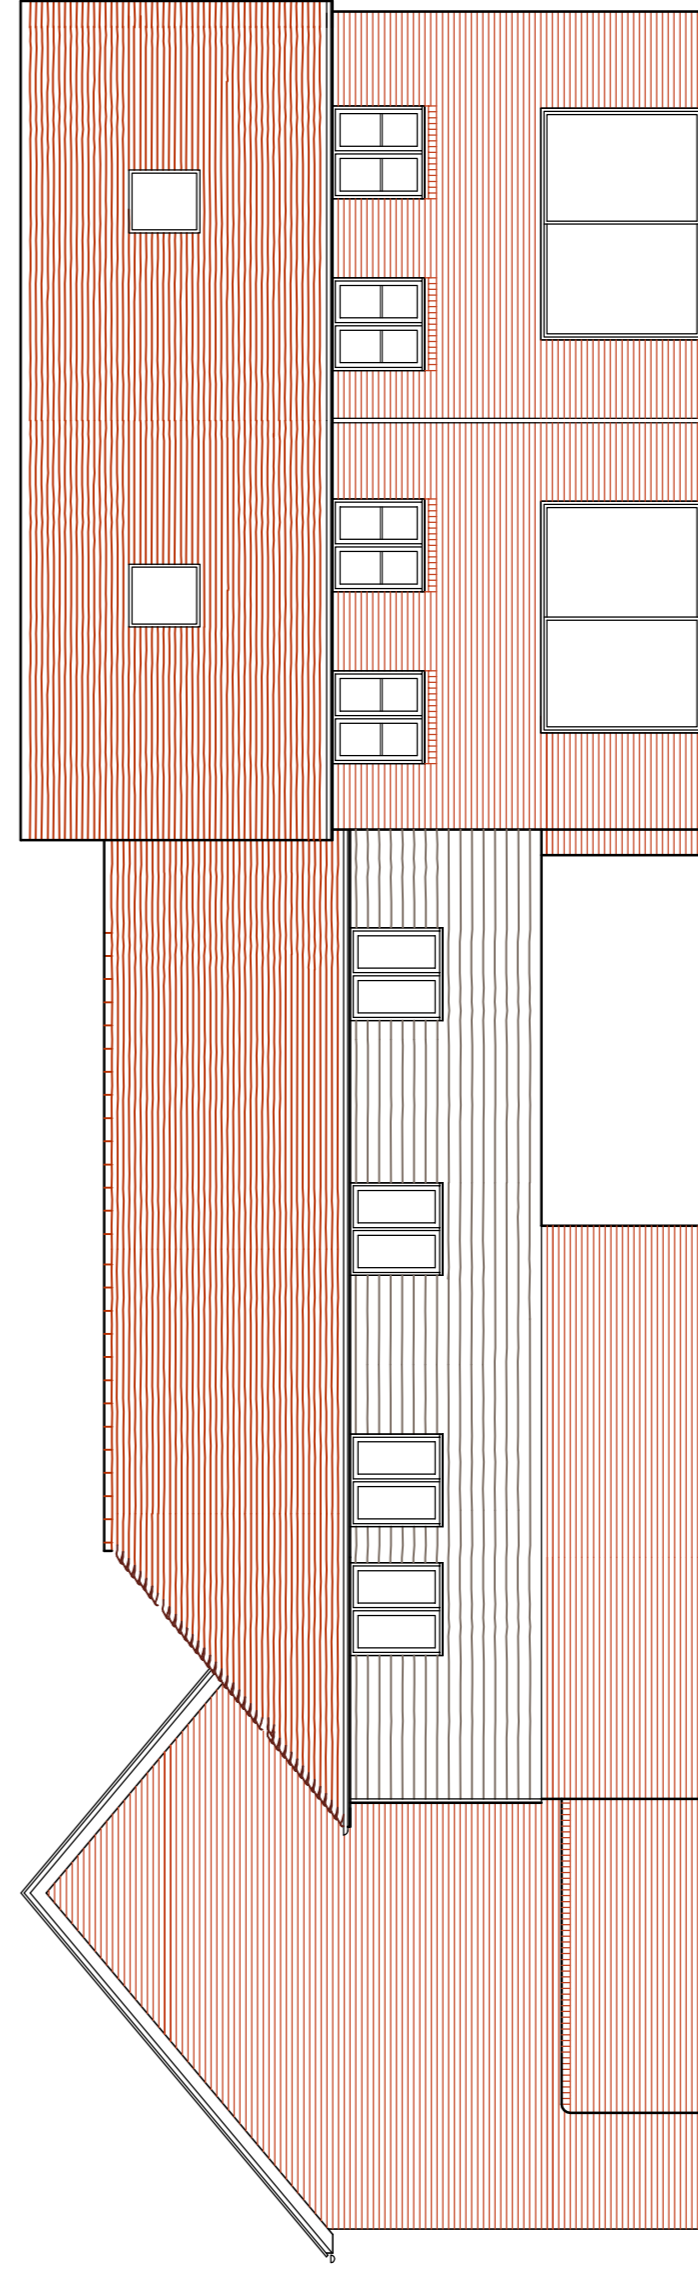

NORTH WEST ELEVATION

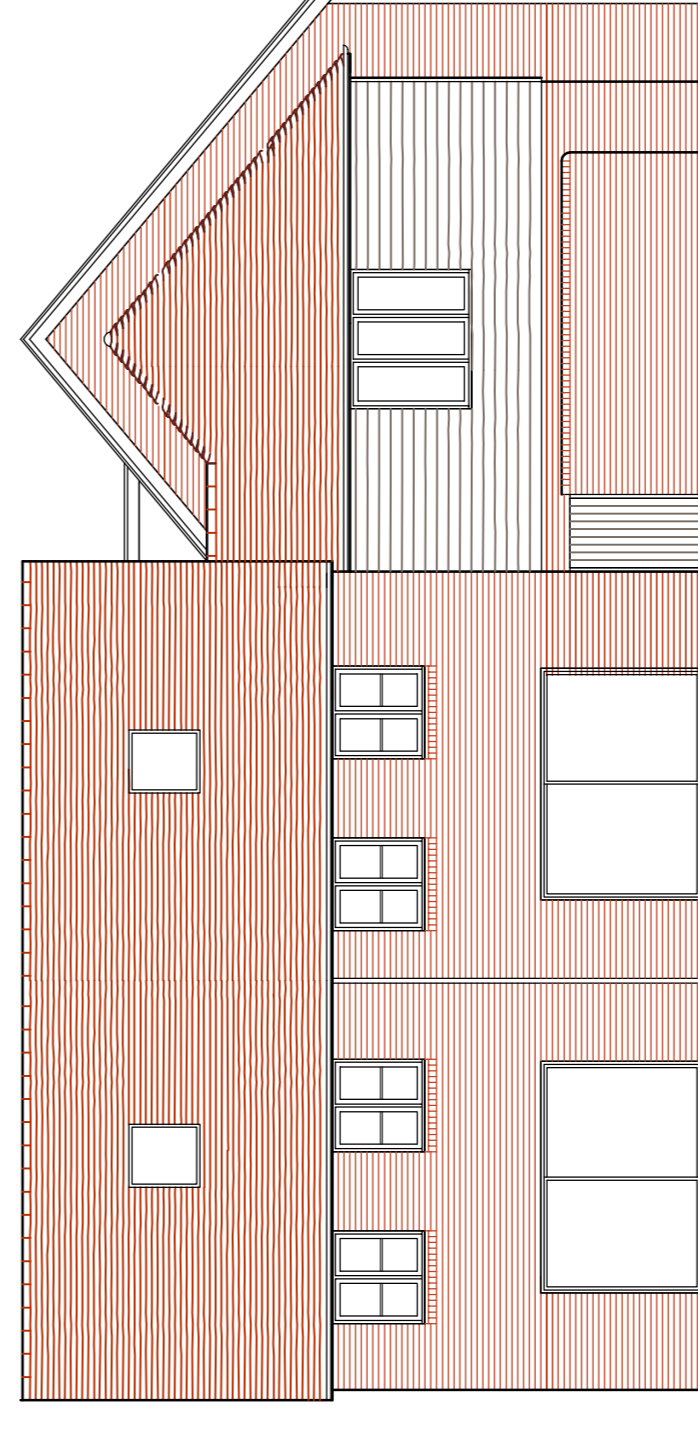

NORTH EAST ELEVATION

revisions

no.	description	date
1	issued design	25.9.21
2	minor revision	2.10.21
3	revisions to incorporate planning	11.10.21

scale bar (metres) - sheet size A1
 0 1 2 3 4



SHERLOCK ARCHITECTURE
 109a WINCHESTER ROAD
 ROMSEY
 www.sherlockarchitecture.com
 Tel: 01794 389400

Project:
 109a WINCHESTER ROAD
 ROMSEY

Client:
 WILSON DESIGNER HOMES

Drawing:
 PLOTS 4-8
 PROPOSED ELEVATIONS

Date:
 JULY 21

Scale:
 1:100

Sheet:
 A1

Job No.:

Stage:
 drawing no.

Rev:
P 07 C