



The contractor is responsible for checking dimensions, tolerances and references. Any discrepancy to be verified with the Architect before proceeding with the works. Where an item is covered by drawings to different scales the larger scale drawing is to be worked to.  
Do not scale drawing. Figured dimensions to be worked to in all cases.  
CDM REGULATIONS 2015. All current drawings and specifications for the project must be checked against the Designers Hazard and Environment Assessment Record.  
All intellectual property rights reserved.

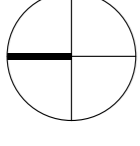

**KEY TO ACCOMMODATION**

- Ancillary Spaces and Base of House
- 2 bed Apartment

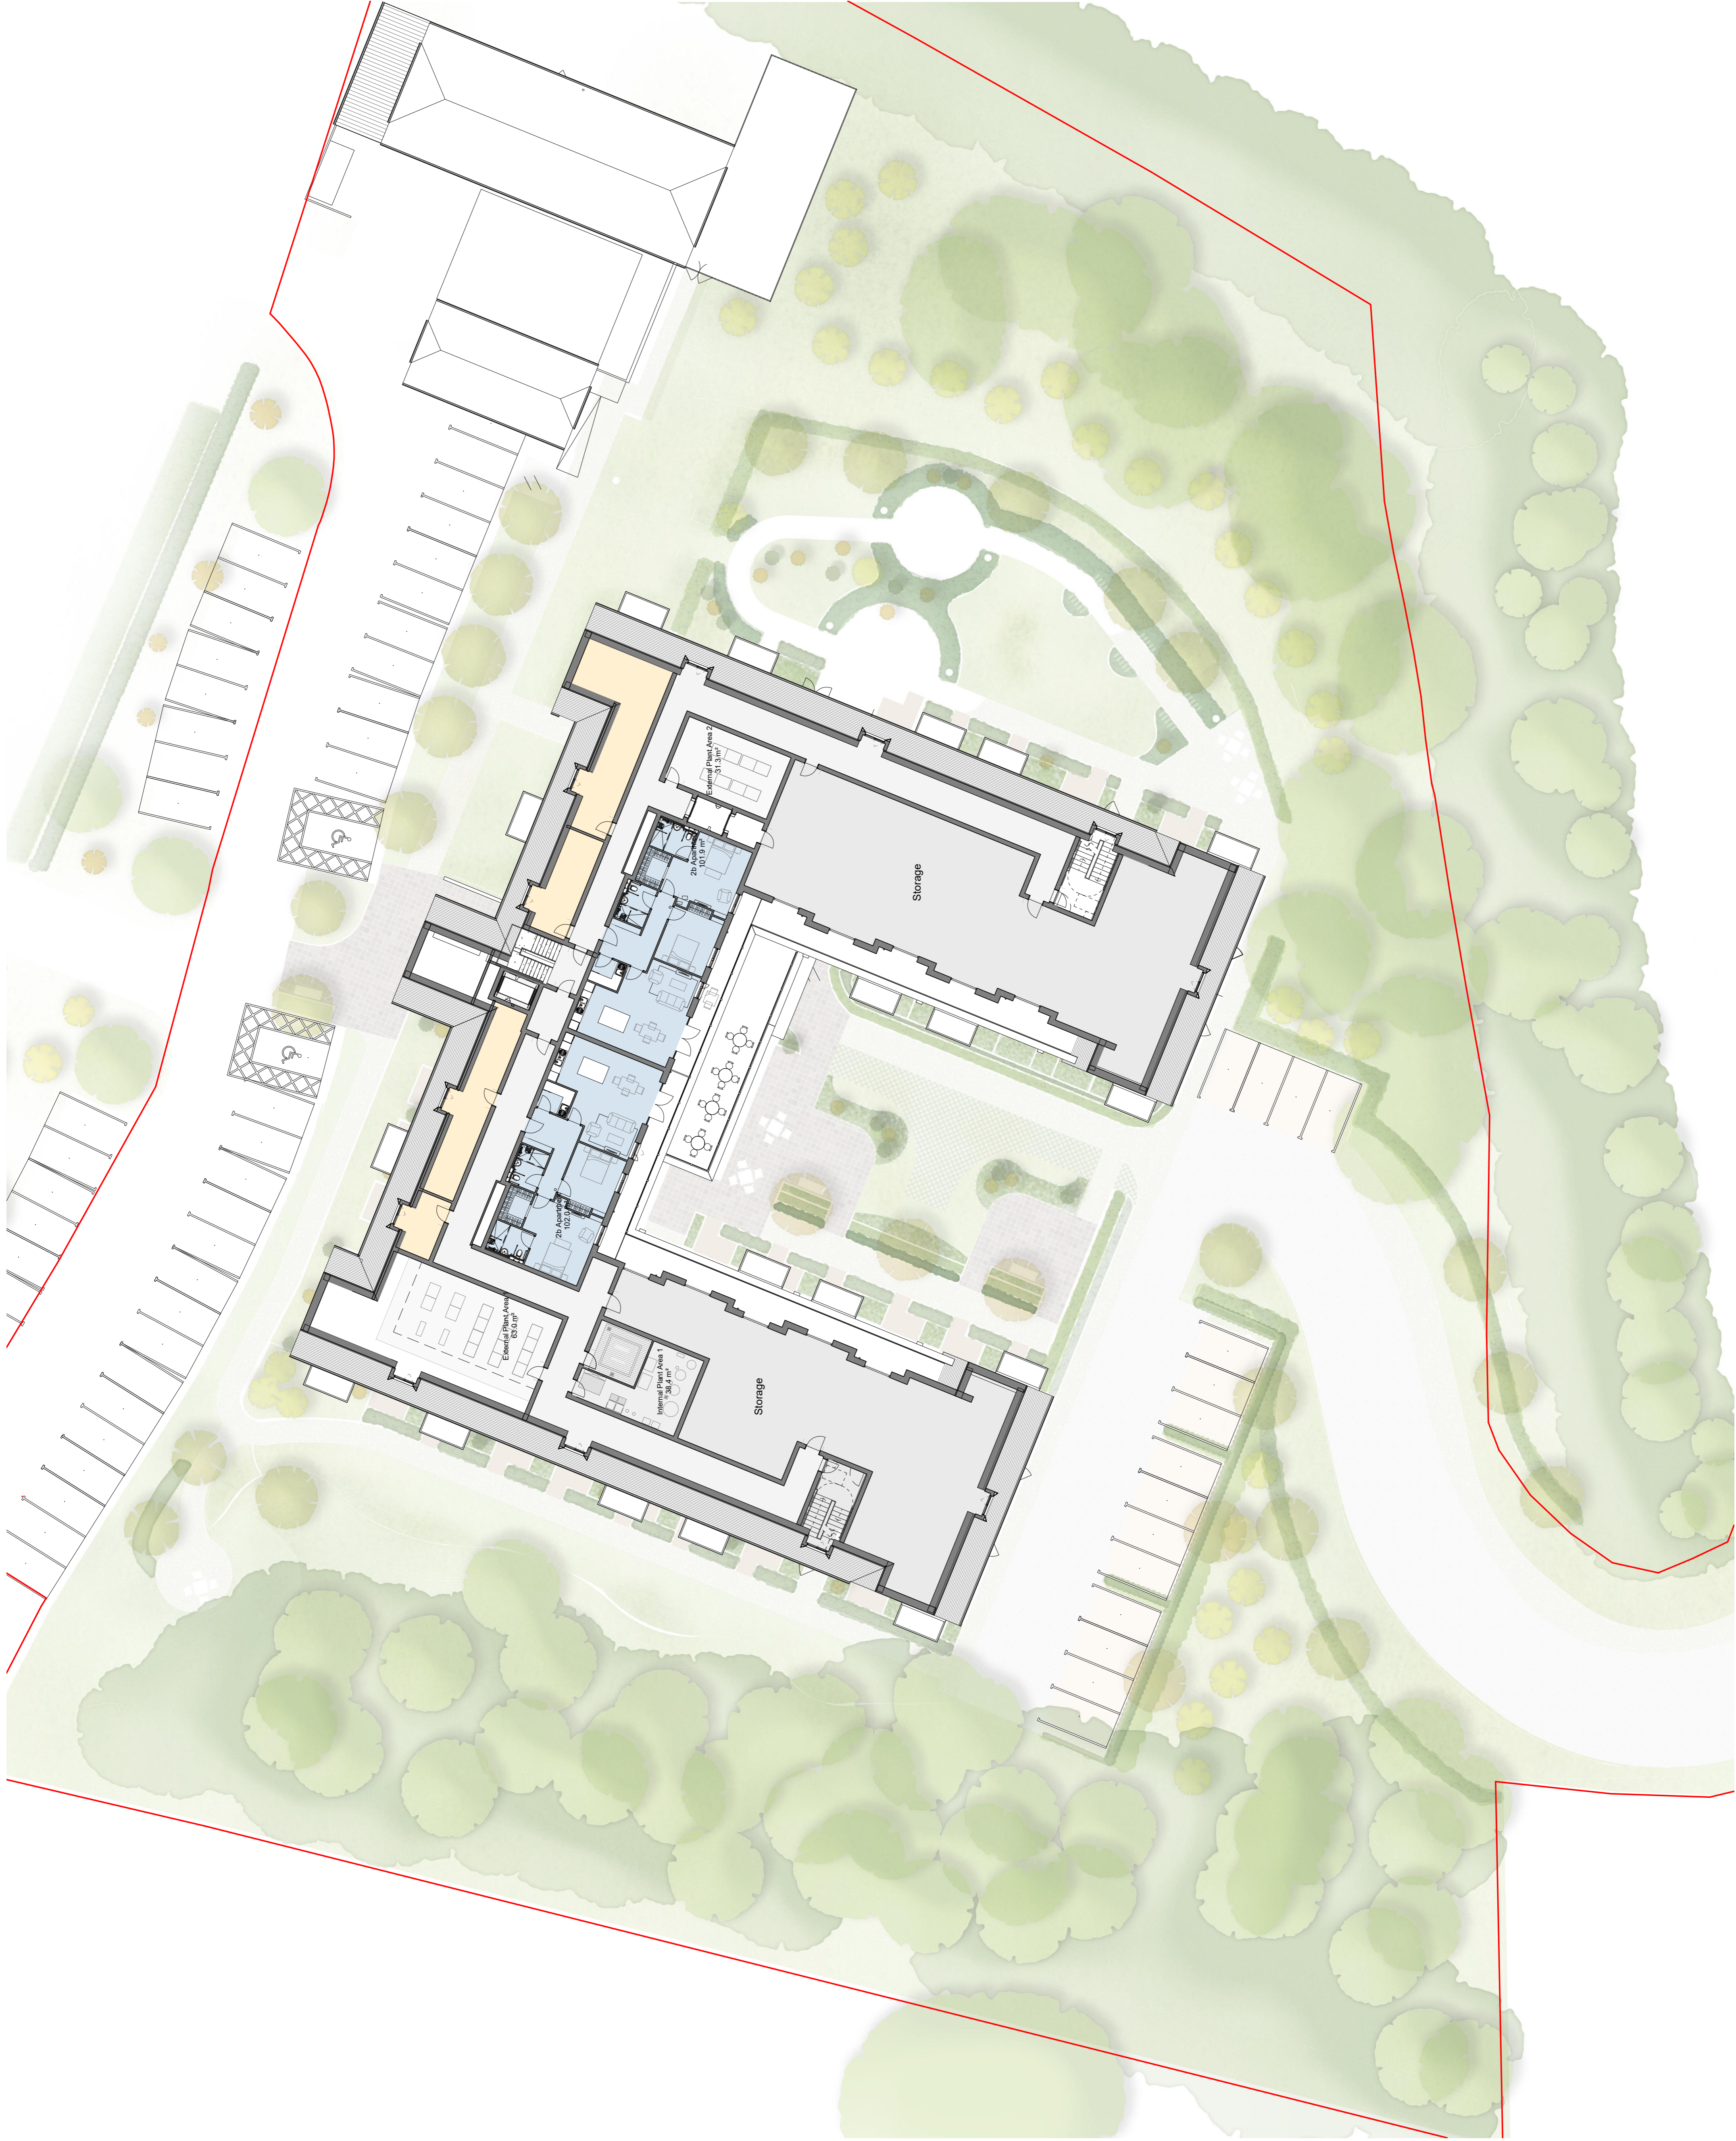

Rev	Date	Description	Dwn	Chd
A	03.03.22	South parking area amended	SA	SA
-	10.12.21	PLANNING	SA	SA

**Grove Place, Nursing  
Second Floor Plan**

AA5856-2013  
PLANNING

REV A

Drawn CJP Checked SA Date 10/12/21 Scale @ A1 1:200

**PRP**

prp.co.uk  
Surrey  
020 8339 3600