
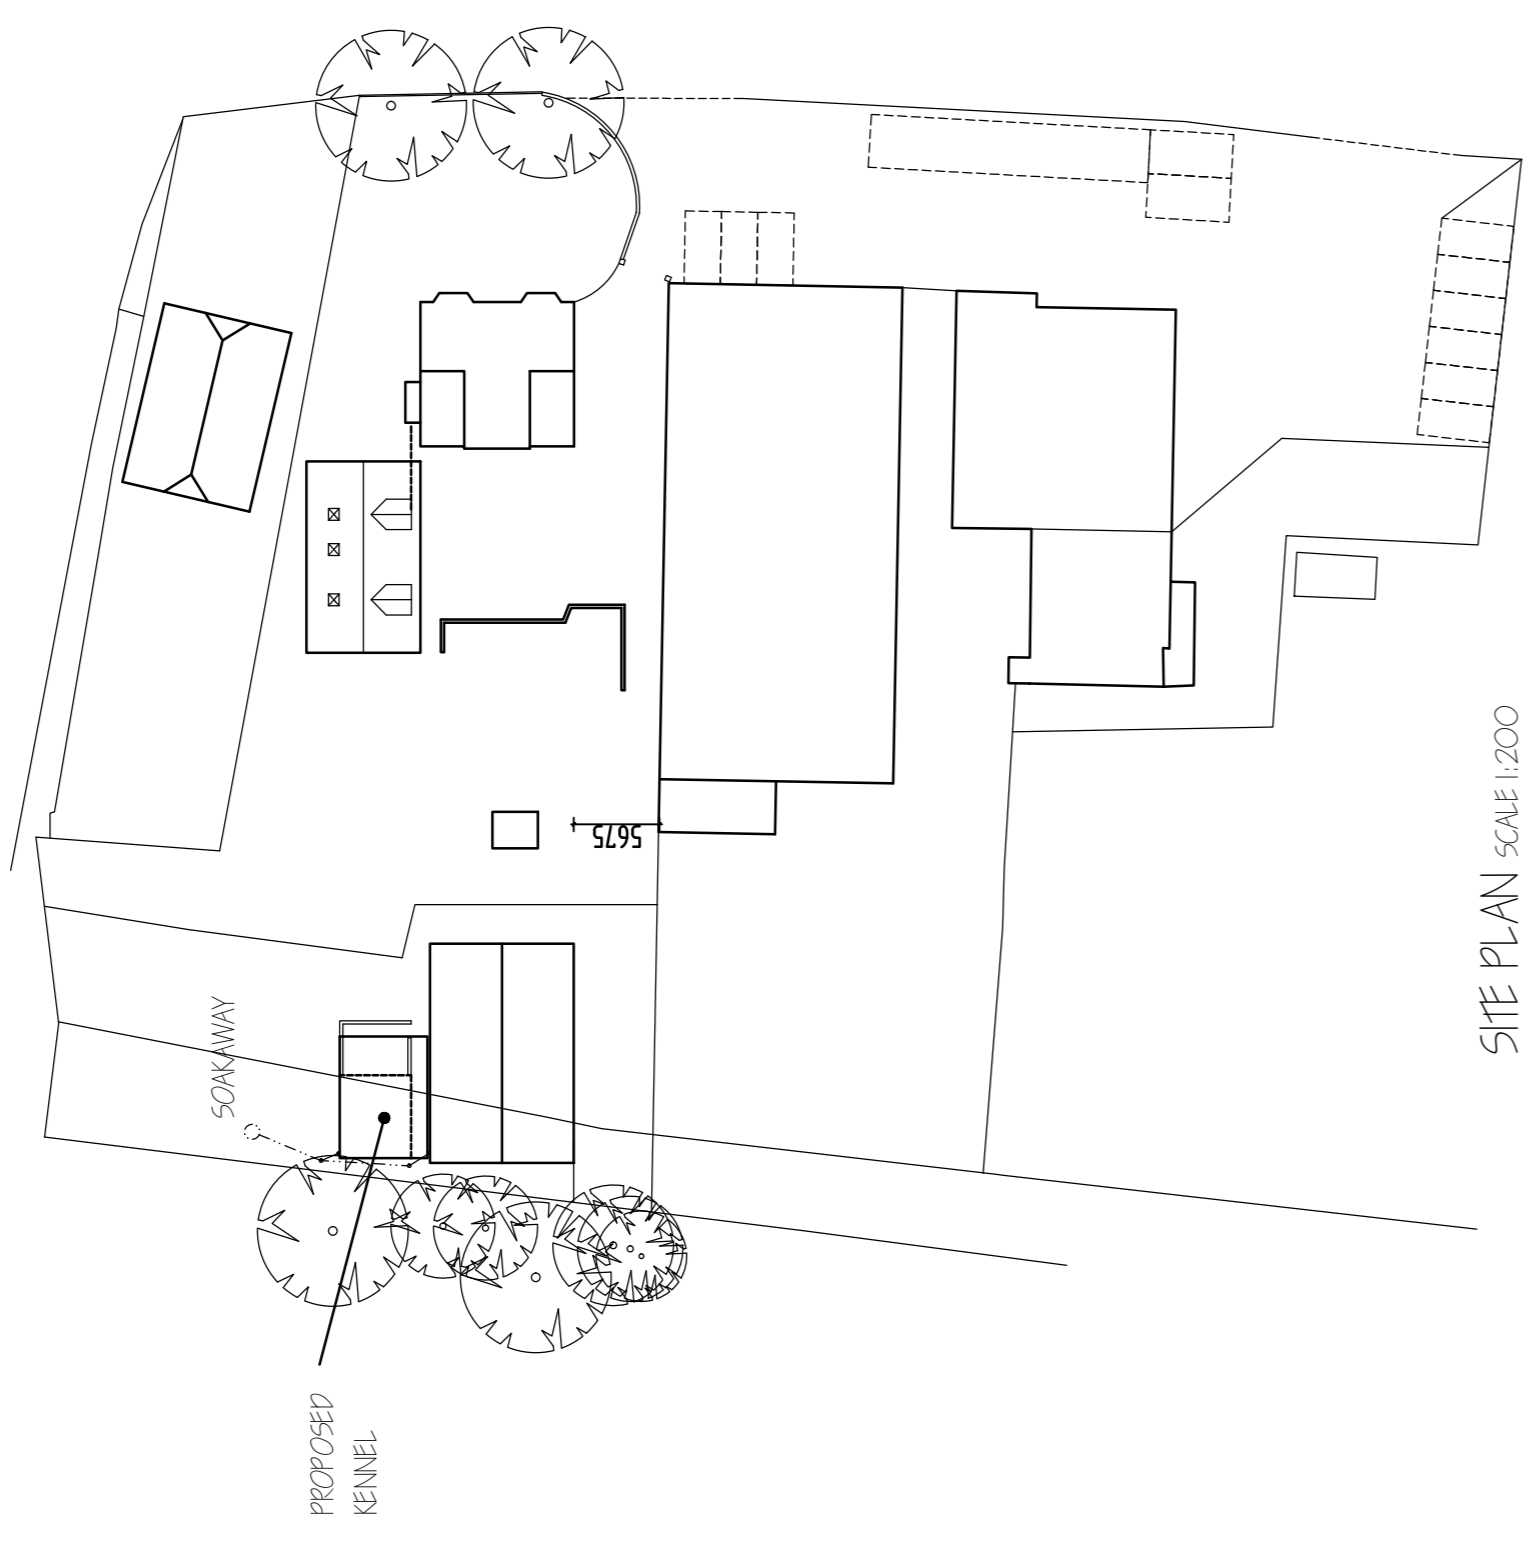


DO NOT SCALE THIS DRAWING USE WRITTEN DIMENSIONS ONLY (EXCEPT FOR PLANNING PURPOSES). ALL DIMENSIONS TO BE CHECKED ON SITE PRIOR TO COMMENCEMENT OF ANY WORKS.


THIS DRAWING IS THE COPYRIGHT OF R. S. ARCHITECTURAL AND MAY NOT BE COPIED, ALTERED OR REPRODUCED IN ANY WAY WITHOUT THEIR WRITTEN CONSENT.

ALL WORK IS TO BE CARRIED OUT BY COMPETENT CRAFTSMAN WITH A GOOD SOUND KNOWLEDGE OF THIS TYPE OF WORK.


THE CLIENT IS RESPONSIBLE FOR OBTAINING PARTY WALL AGREEMENTS WITH ADJOINING OWNERS.

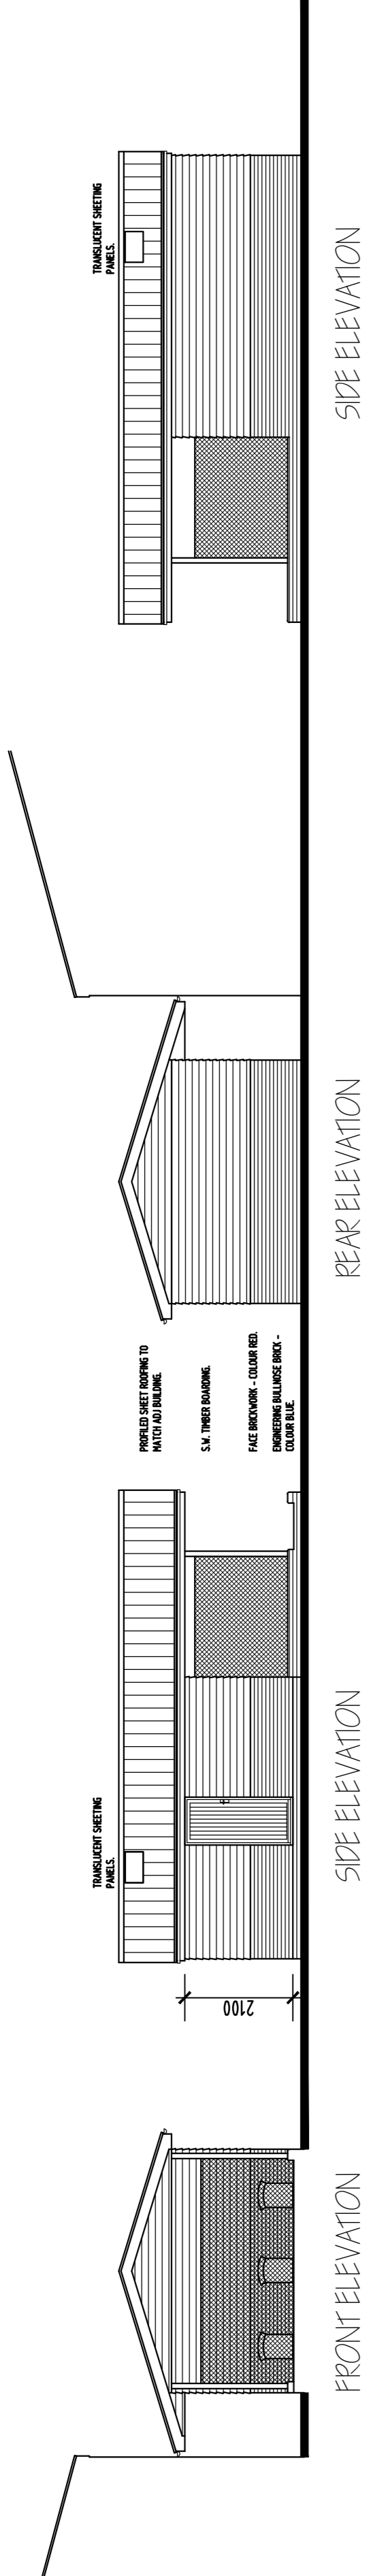

SITE PLAN SCALE 1:200

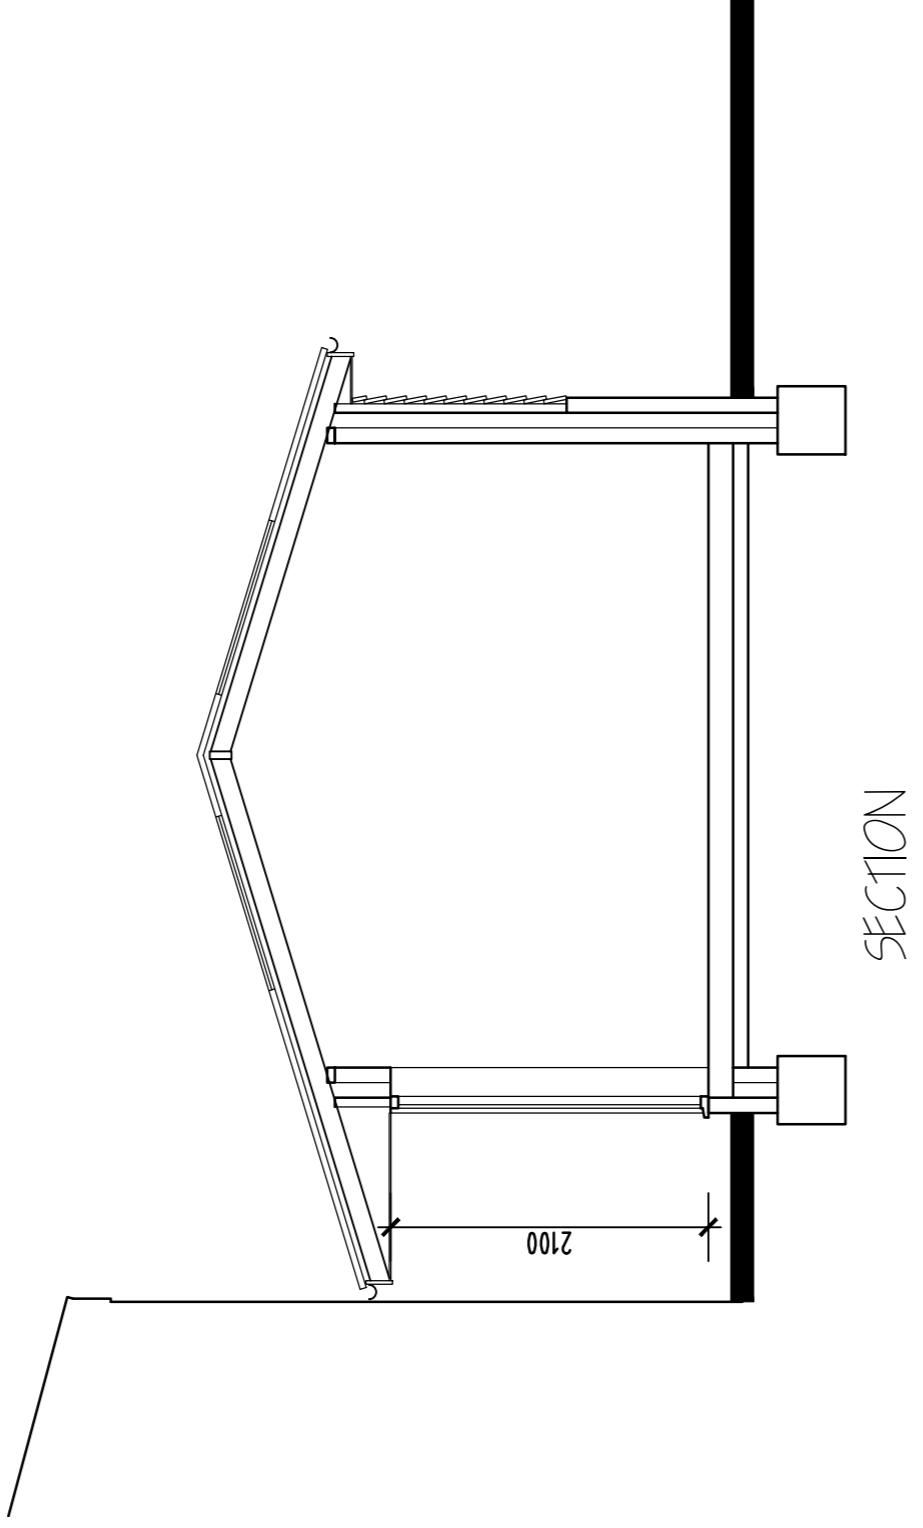


SECTION

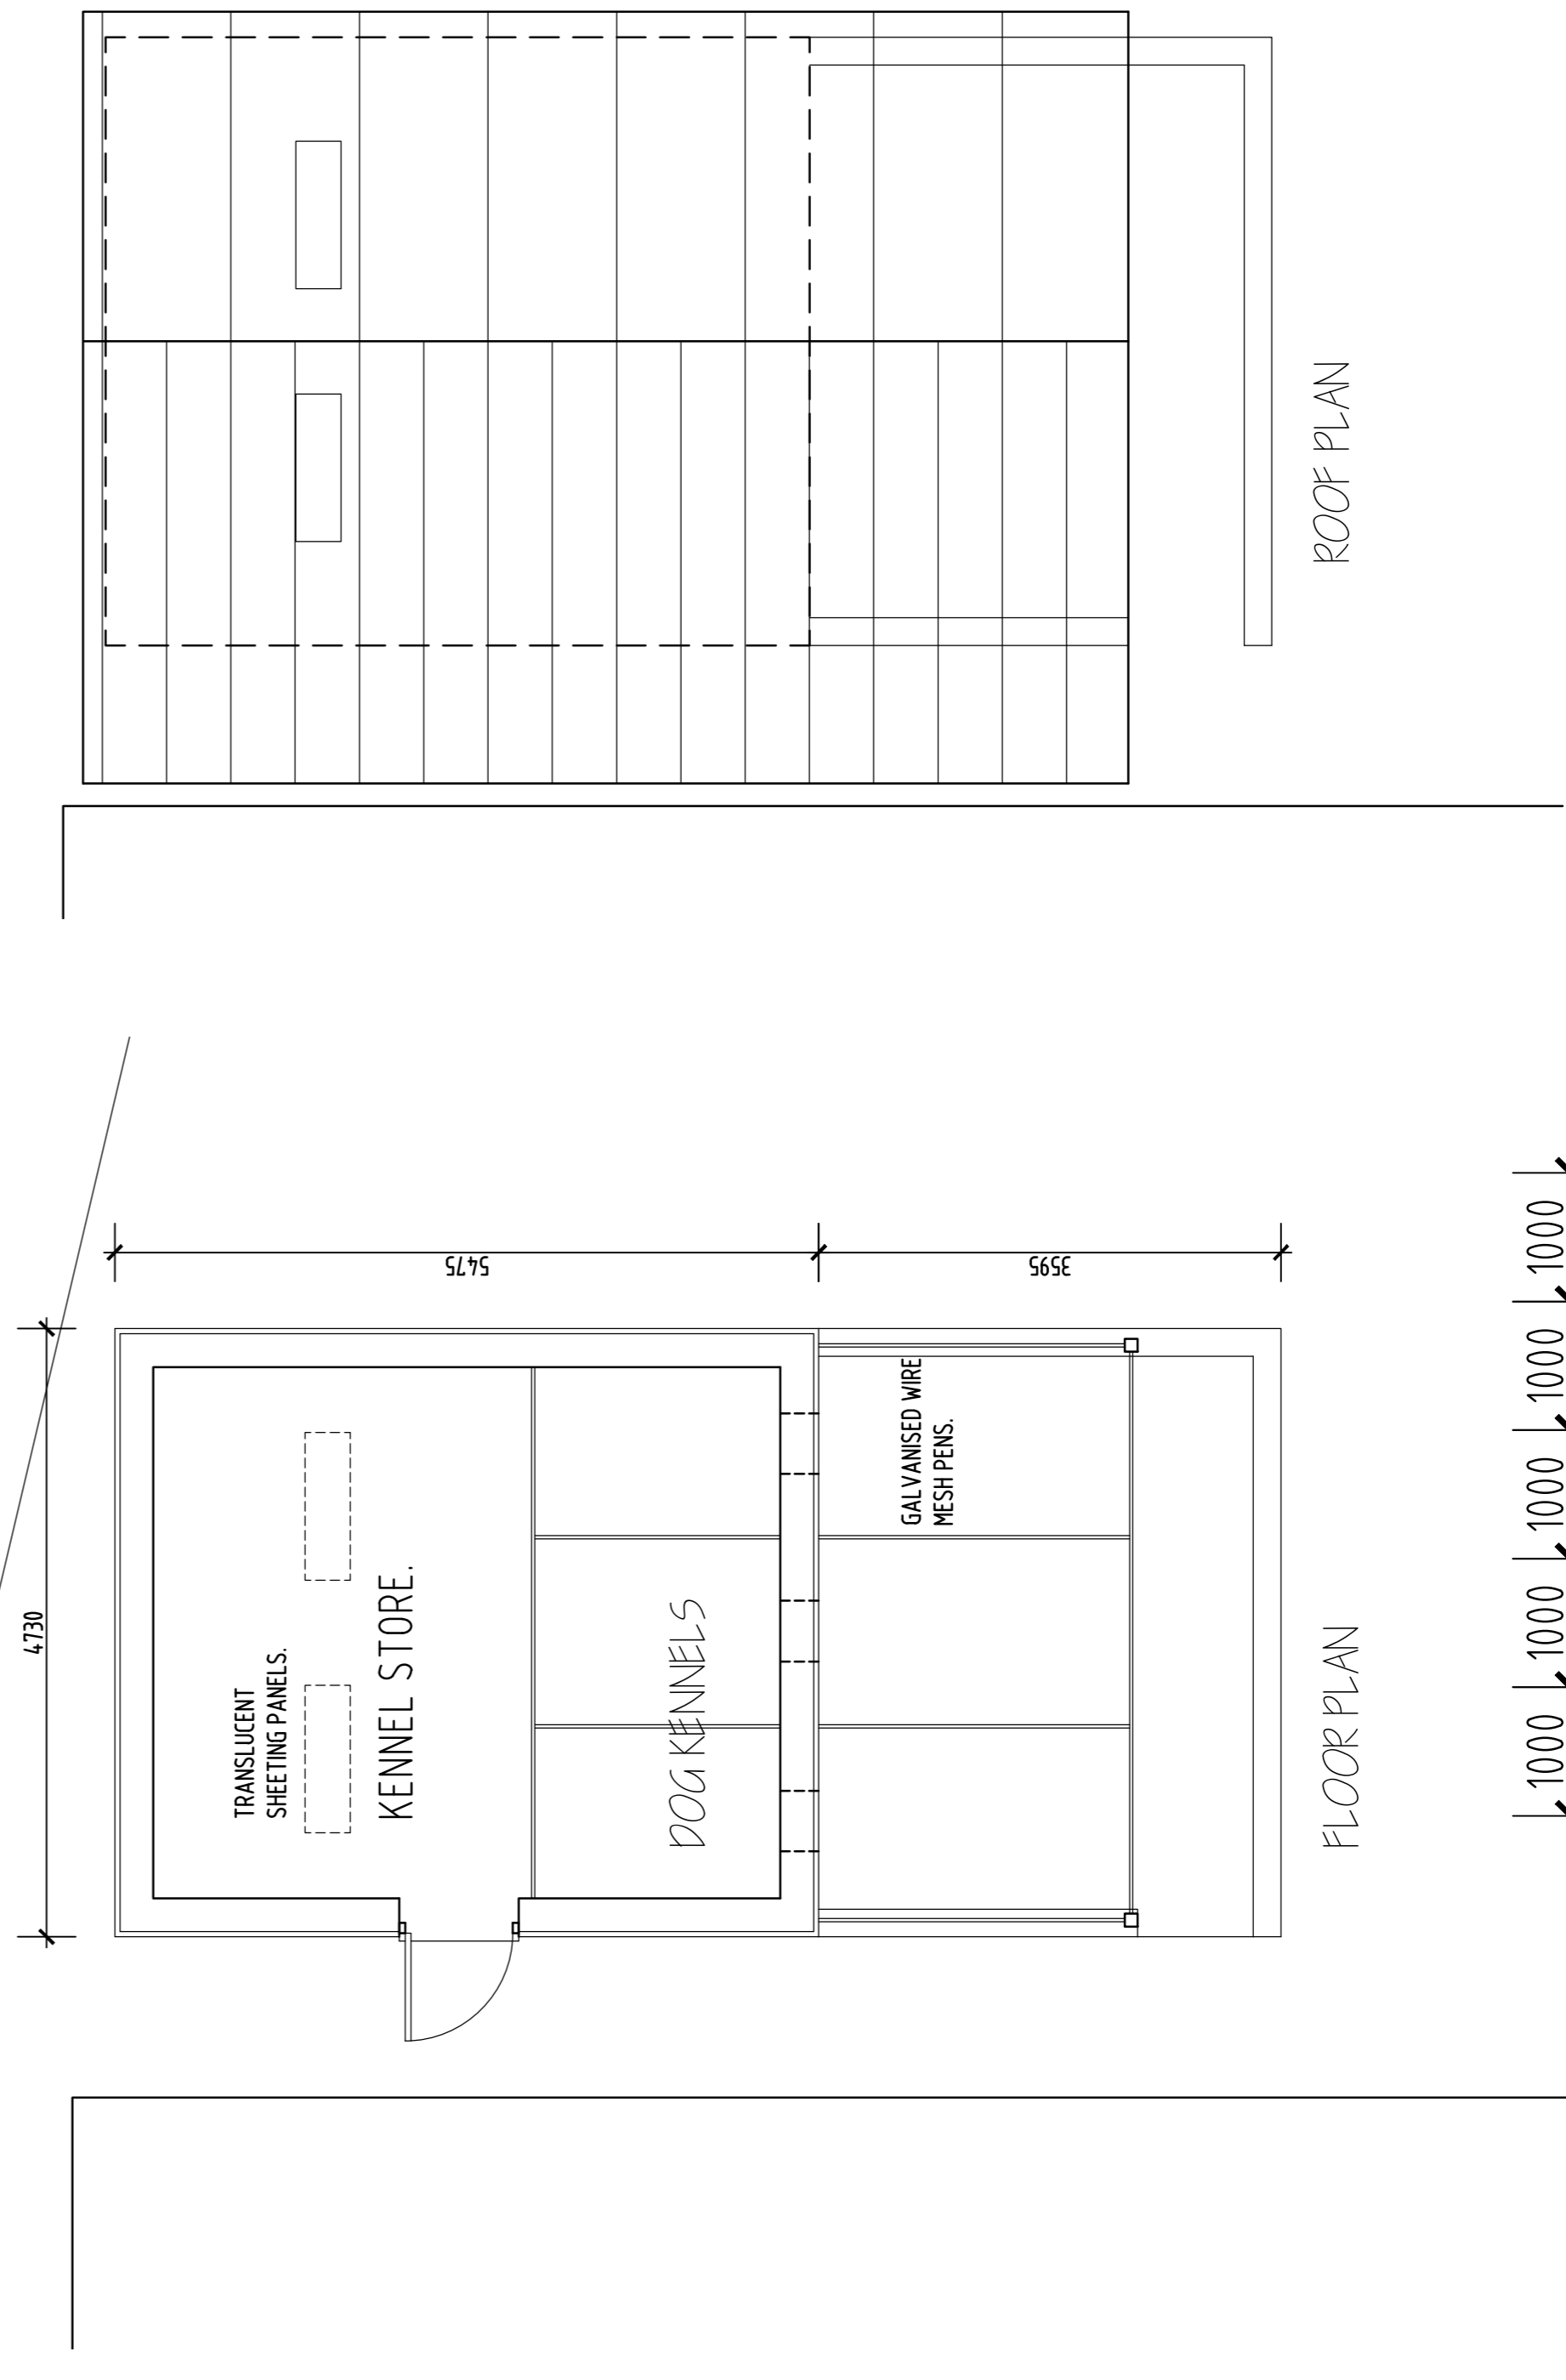

FLOOR PLAN

ROOF PLAN

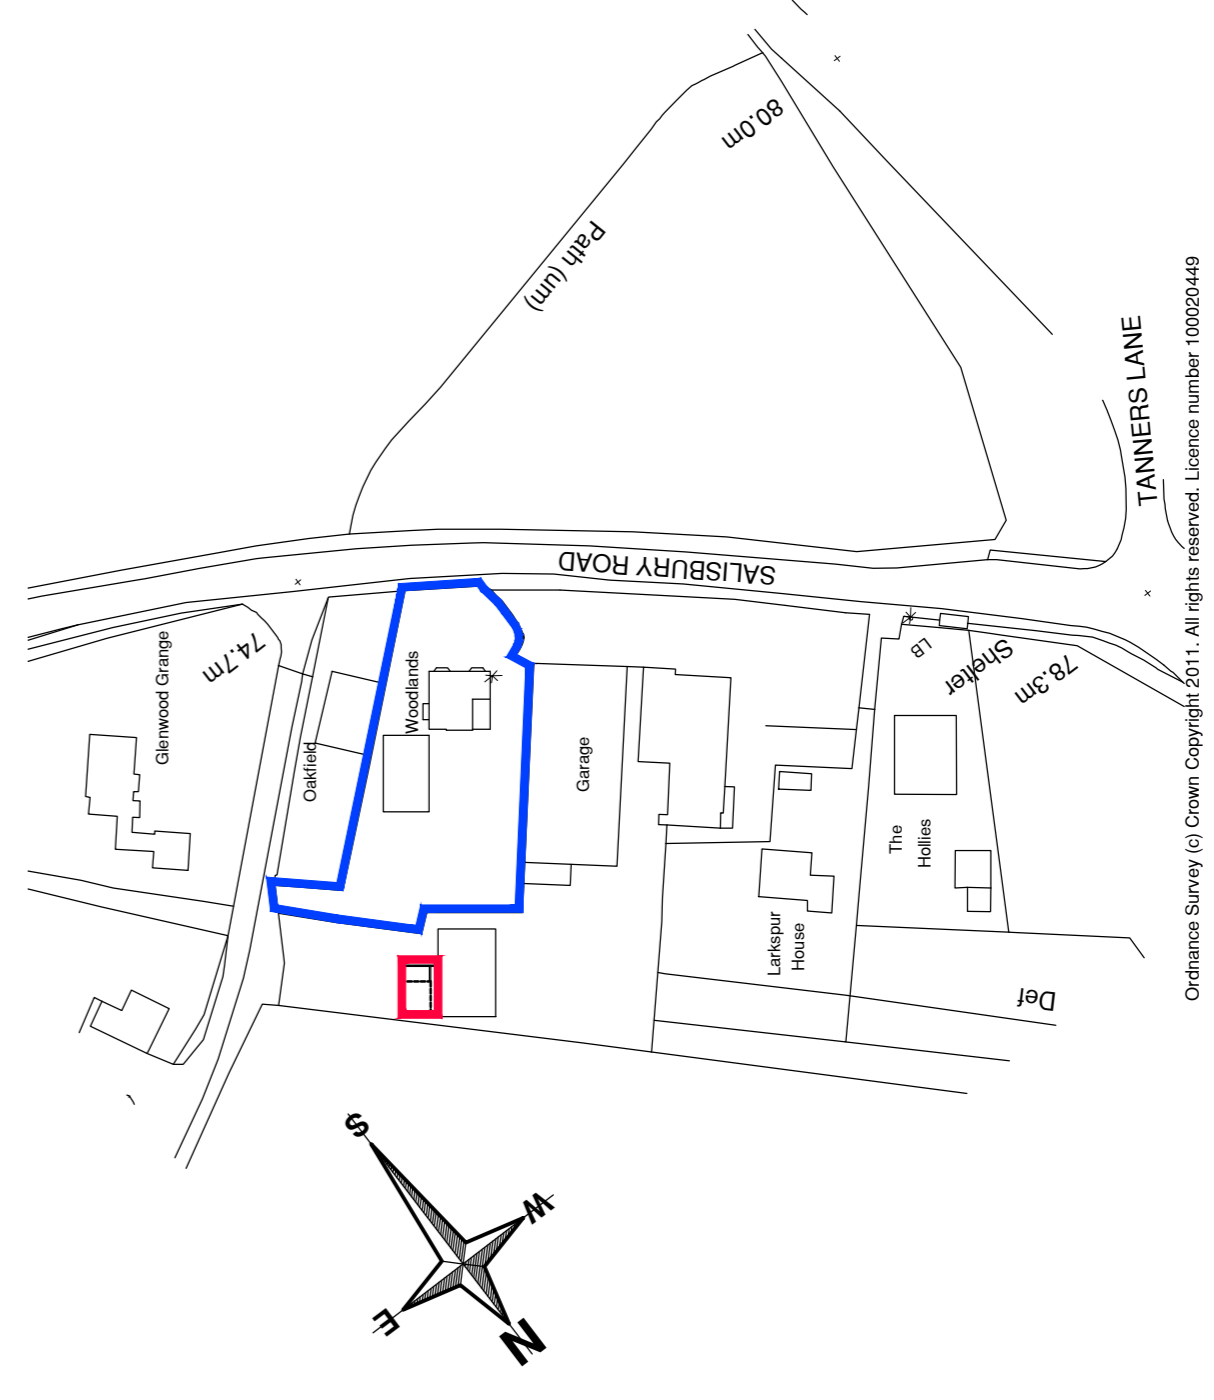

LOCATION PLAN SCALE 1:250

Rev. Date. Details.

PROPOSED DOG KENNELS
RYMER COMMERCIALS, SALISBURY ROAD
SHOOTASH
HAMPSHIRE
for
RYMER COMMERCIALS

R.S. ARCHITECTURAL

2 Boyatt Cottages
Lewes Close
Eastleigh
Hampshire
SO50 4CJ
Tel: 02380 612878
Tel: 07959 574867
Email: rsarchitectural@aol.com

Date FEB 2014
Scale 1:100@A1
Drawing No. 10/524/12.B

Ordinance Survey (© Crown Copyright 2011). All rights reserved. Licence number 10026249