



**Material Key**


- a - hanging clay tile
  - b - red clay brick
  - c - clay tile
  - d - timber, aluminium windows and doors powder coated grey
  - e - pvc aluminum parapet capping, grey
  - f - white UPVC fascia and soffit
  - g - oak porch
  - h - hardwood entrance door
  - i - red brick cill
  - j - obscured glazing
- outline of refused scheme 21/02071/FULLS

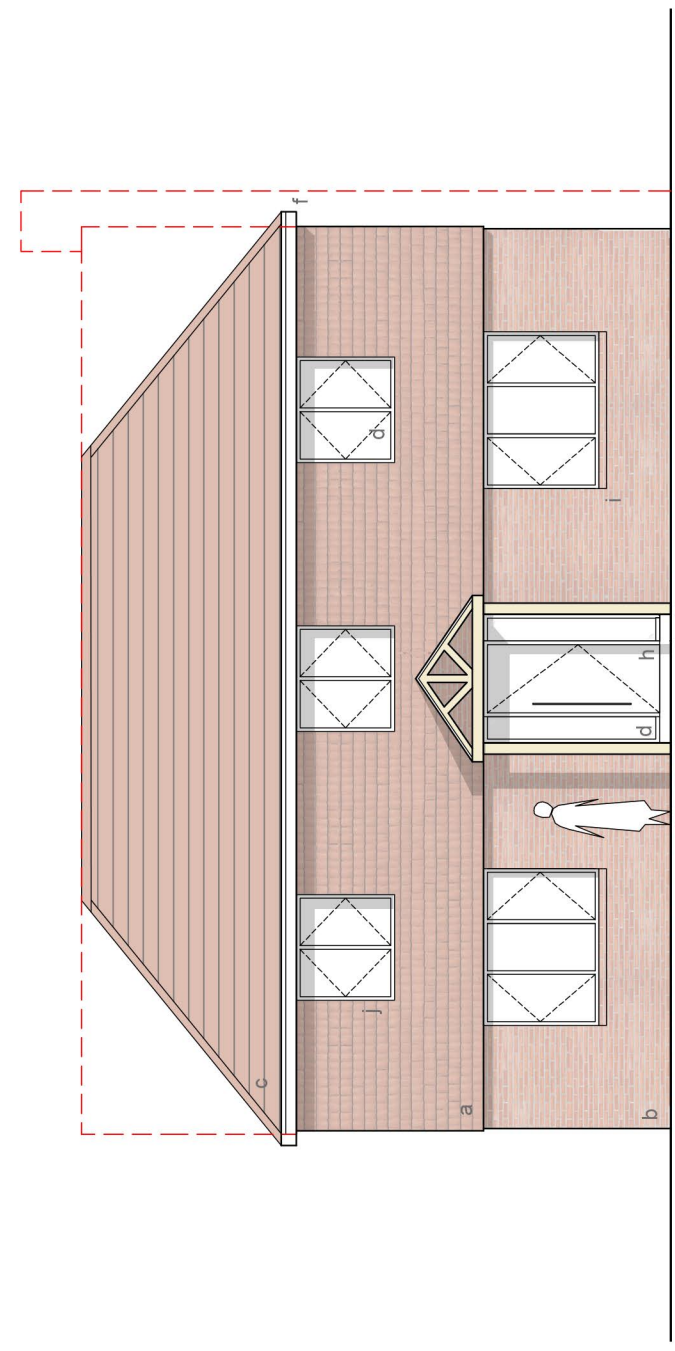


01 Front Elevation

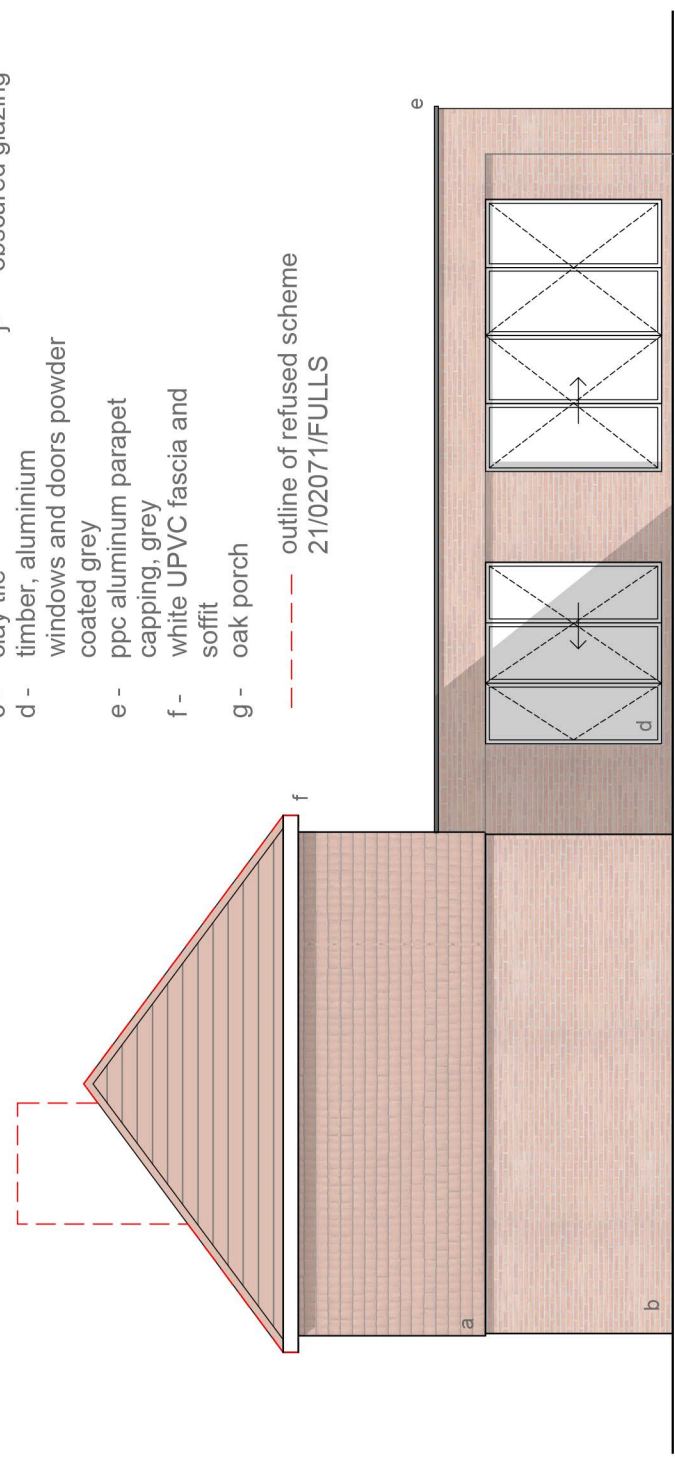

02 Side Elevation

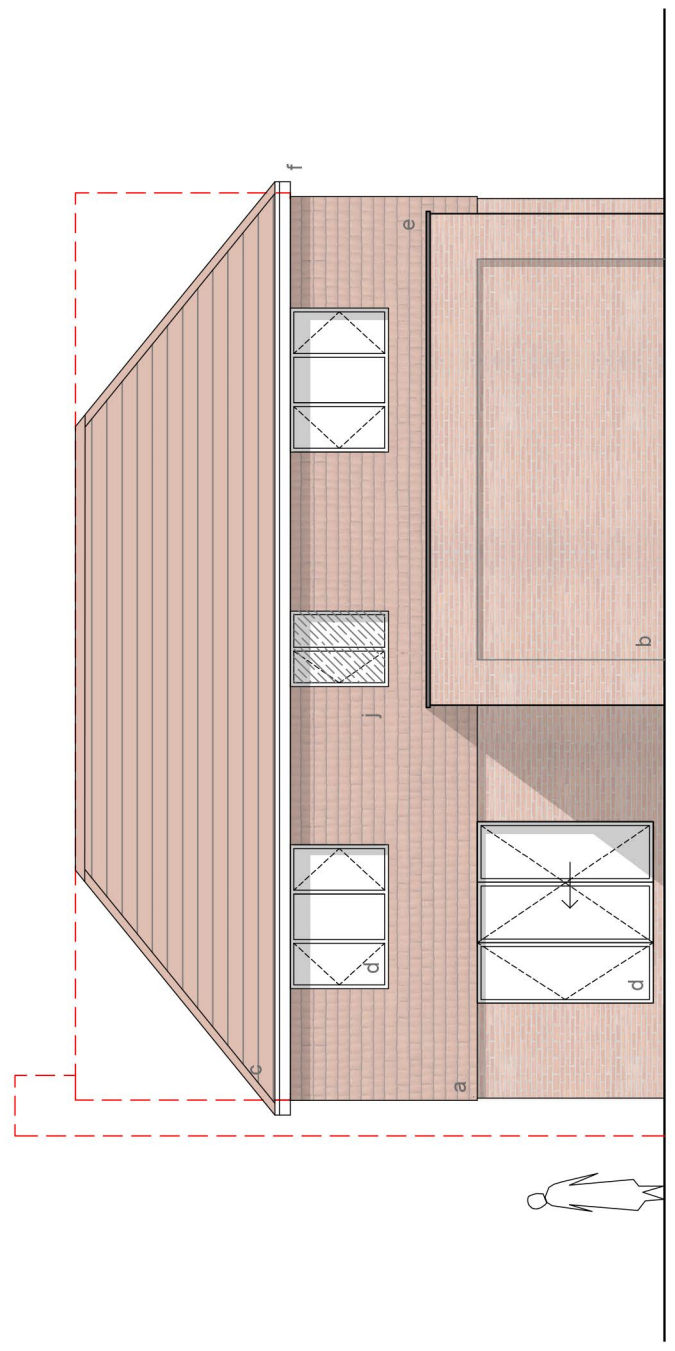

03 Rear Elevation

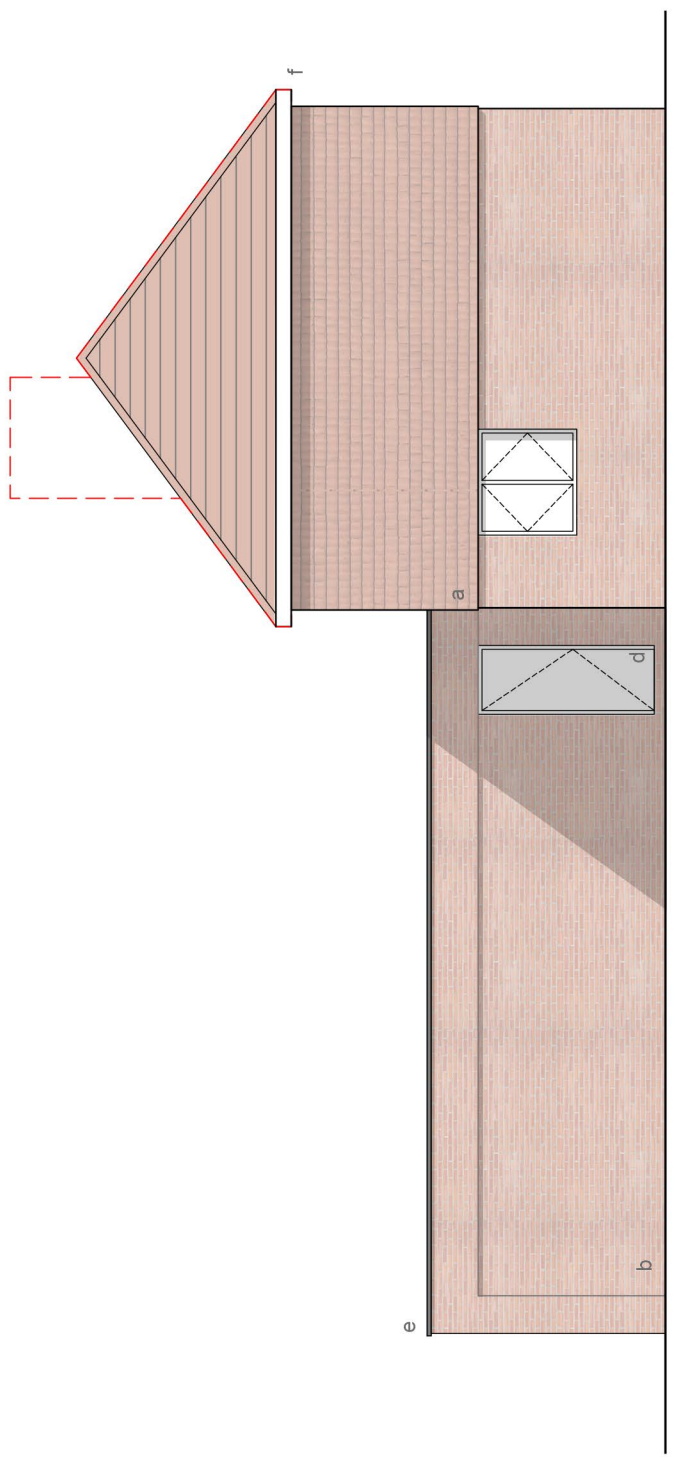

04 Side Elevation



NOTE: This drawing is to be scaled for planning purposes only

Drawing: Proposed Elevations

Scale: 1:100 Paper Size: A3

Date: 28/05/2022

Dwg No: 19-006-D-05

Project: Erlcombe, Lockerley

Status: Planning

Client: Mr M Blackledge

Address: Erlcombe, Butts Green, Lockerley, Romsey, SO51 0JG

enquiries.amdesign@gmail.com

