

NOTES:  
 All dimensions must be checked on-site and not  
 copied from this drawing.

MATERIALS	
WALLS -	FACING BRICKWORK TO MATCH EXISTING
ROOF -	CONCRETE INTERLOCKING ROOF TILES TO MATCH EXISTING
WINDOWS AND DOORS -	CHARCOAL GREY POWDER COATED ALUMINIUM AND UPVC DOUBLE GLAZED AND SEALED WINDOWS AND DOORS
	VELUX TYPE ROOF WINDOWS

Revisions	
E	Date
D	© copyright
C	
B	
A	

Client  
**MR & MRS DODD**

Job Title  
**FOLLY HEIGHTS  
 14 ROOKSBURY ROAD  
 ANDOVER  
 HAMPSHIRE  
 SP10 2LW**

Drawing Title  
**SINGLE STOREY  
 REAR EXTENSION**

Scale 1:50, 1:100


Date APRIL 2018

Drawn by


Drp. No. **04/18-01**

Rev. **A**


584 x 841mm A1

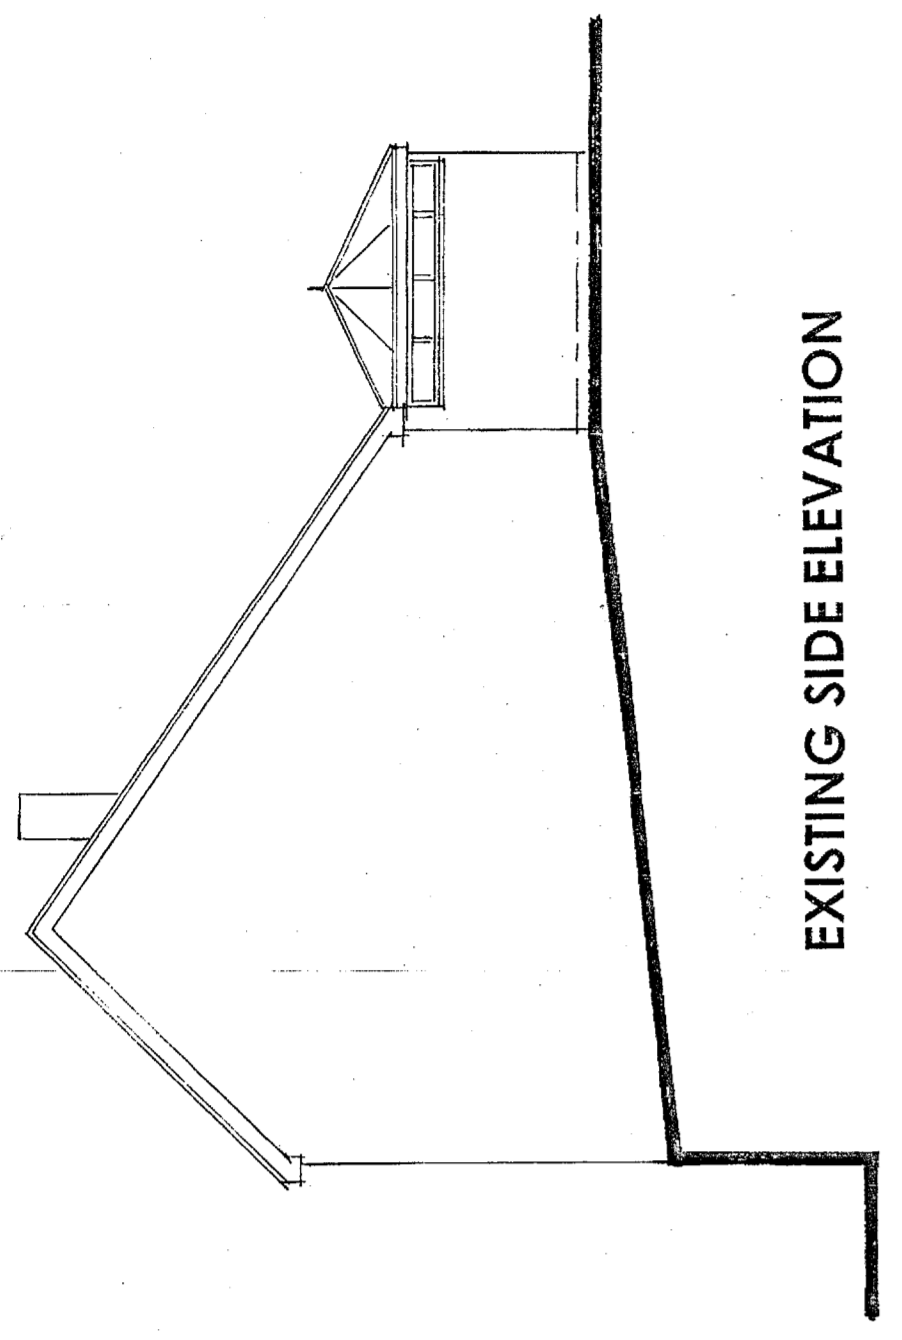


EXISTING SIDE ELEVATION

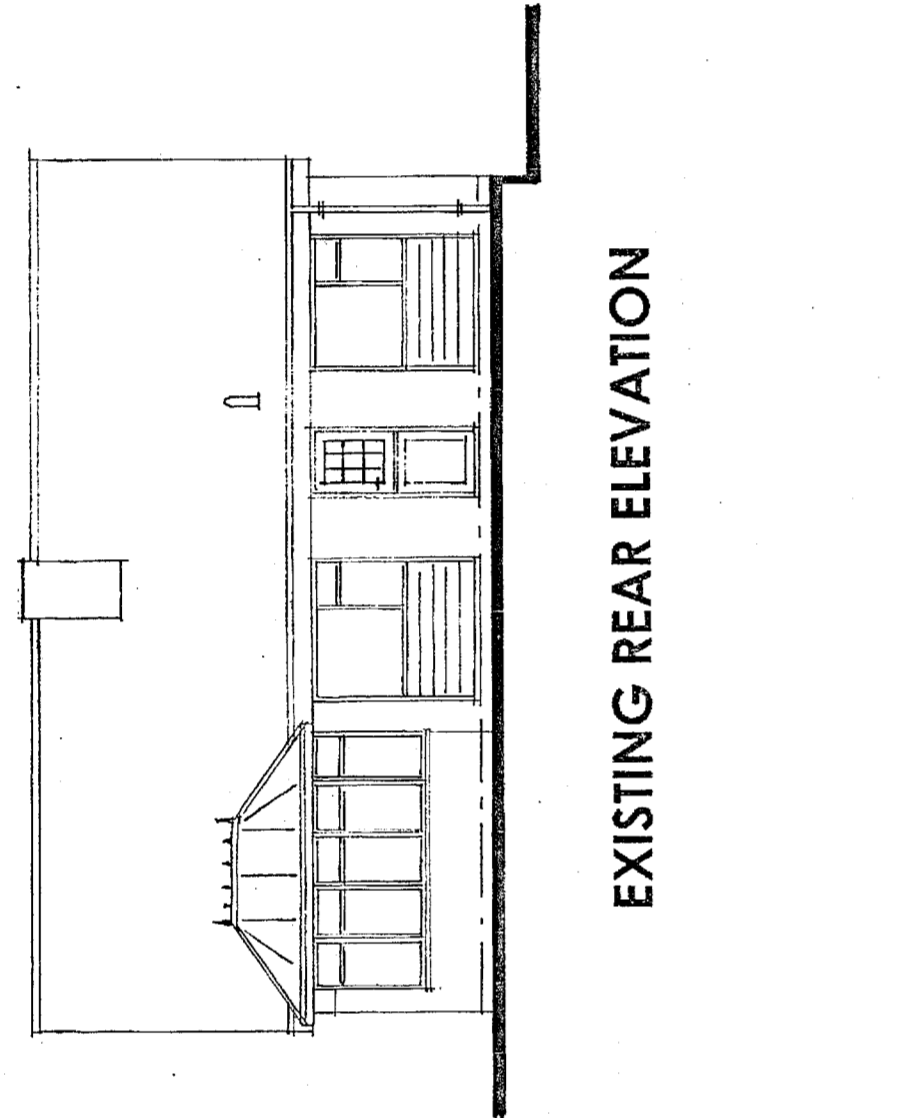


EXISTING REAR ELEVATION

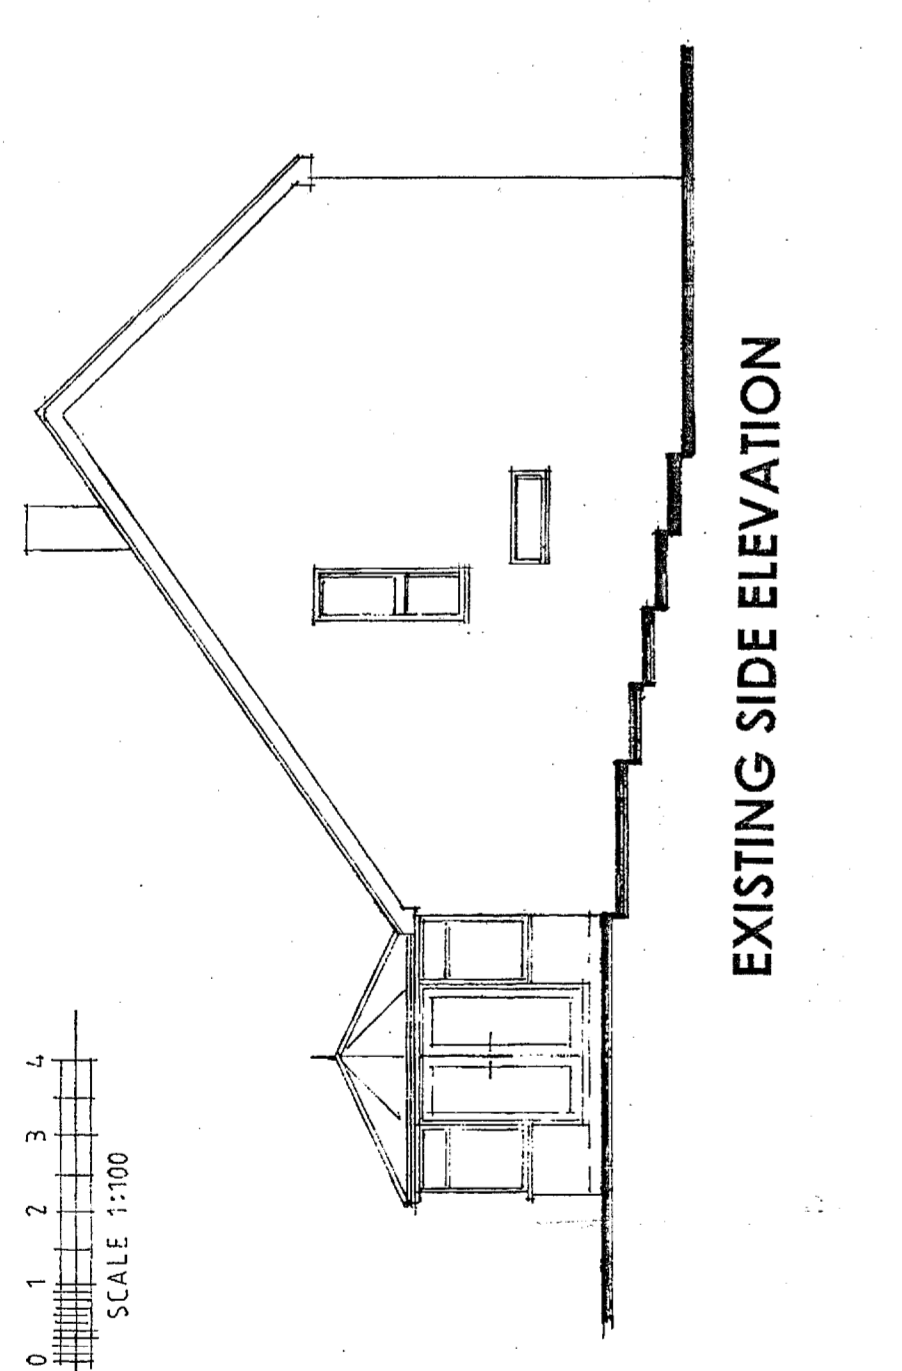


EXISTING SIDE ELEVATION

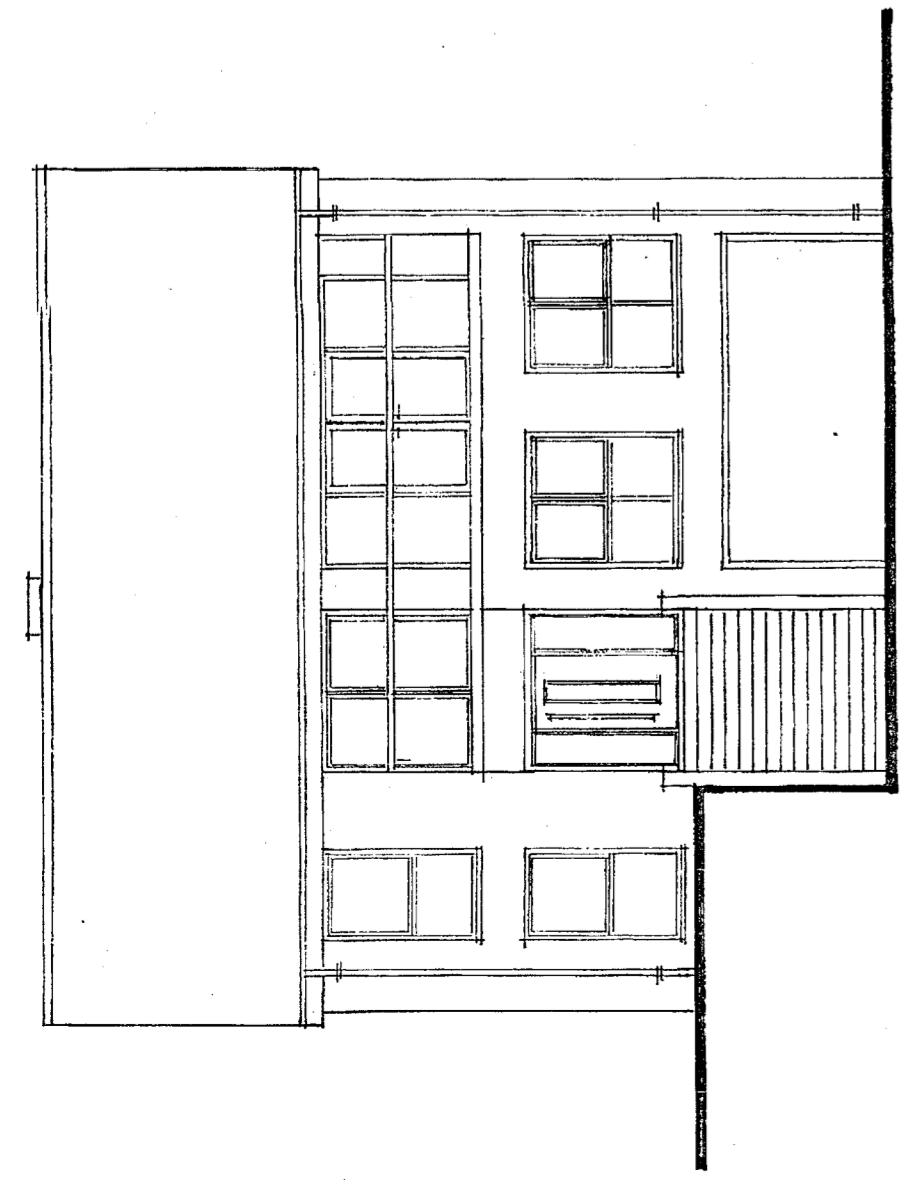


EXISTING FRONT ELEVATION

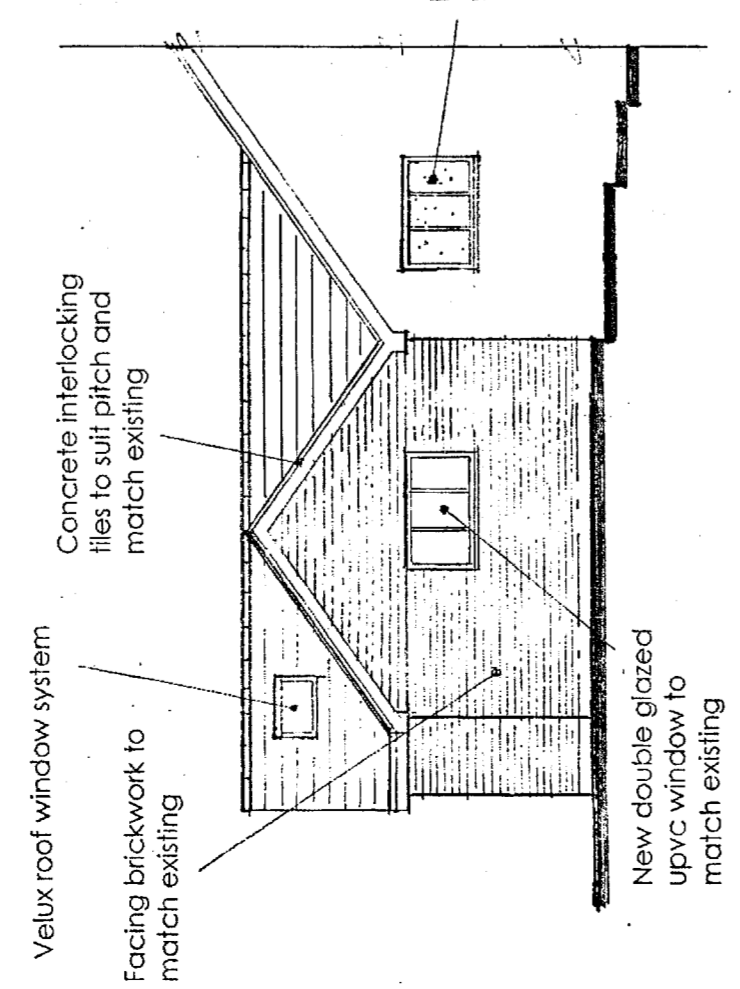


PROPOSED SIDE ELEVATION

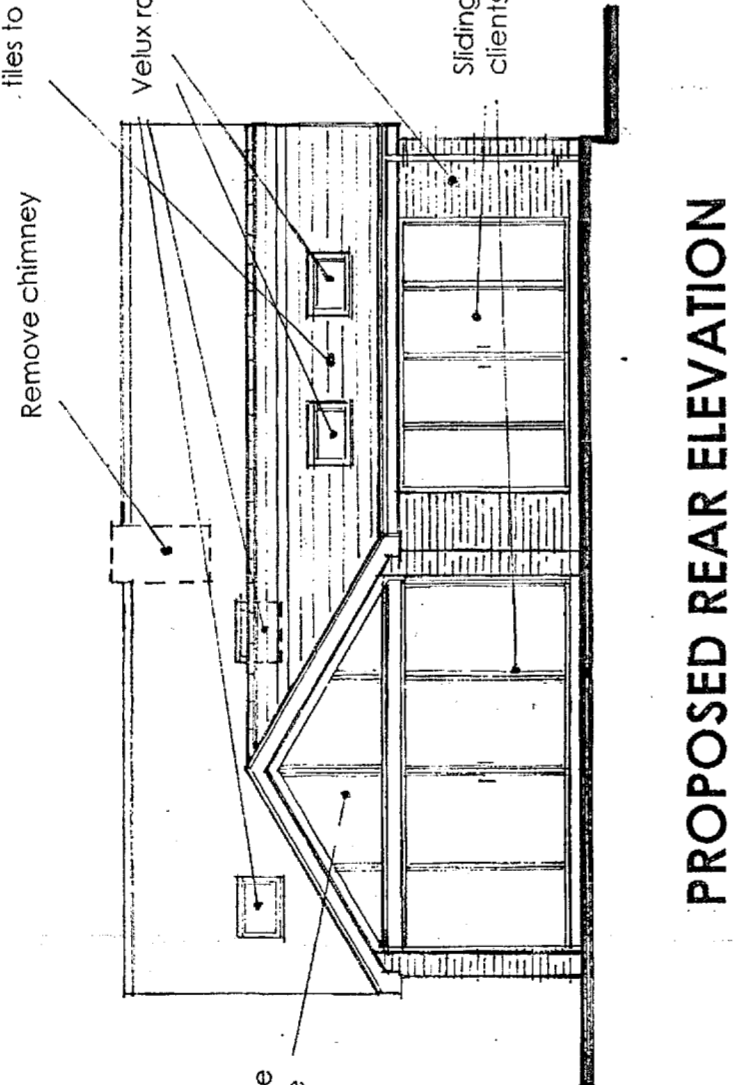


PROPOSED REAR ELEVATION

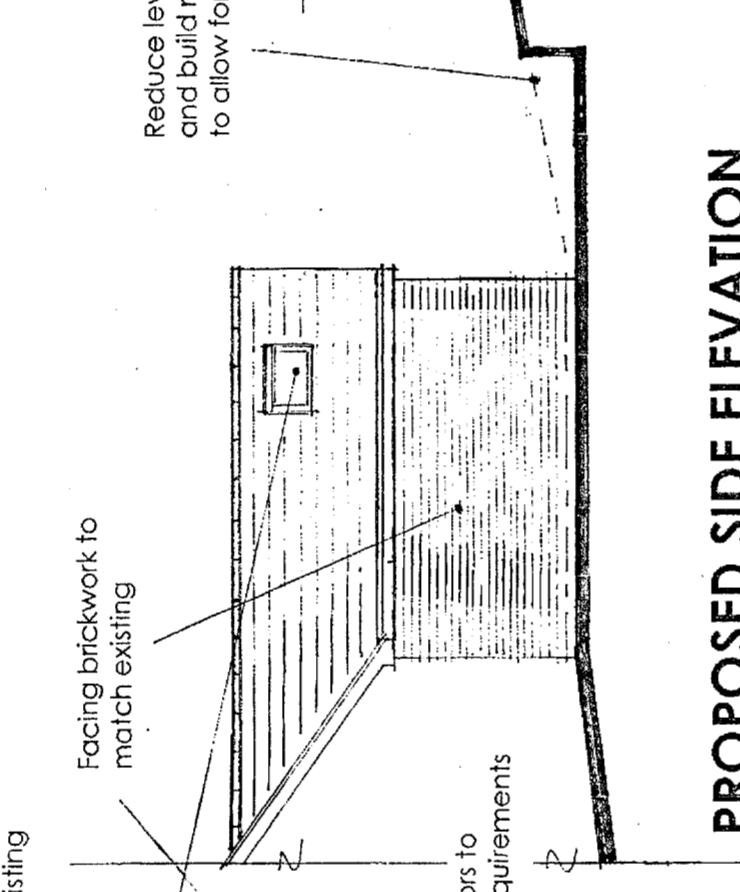

PROPOSED SIDE ELEVATION

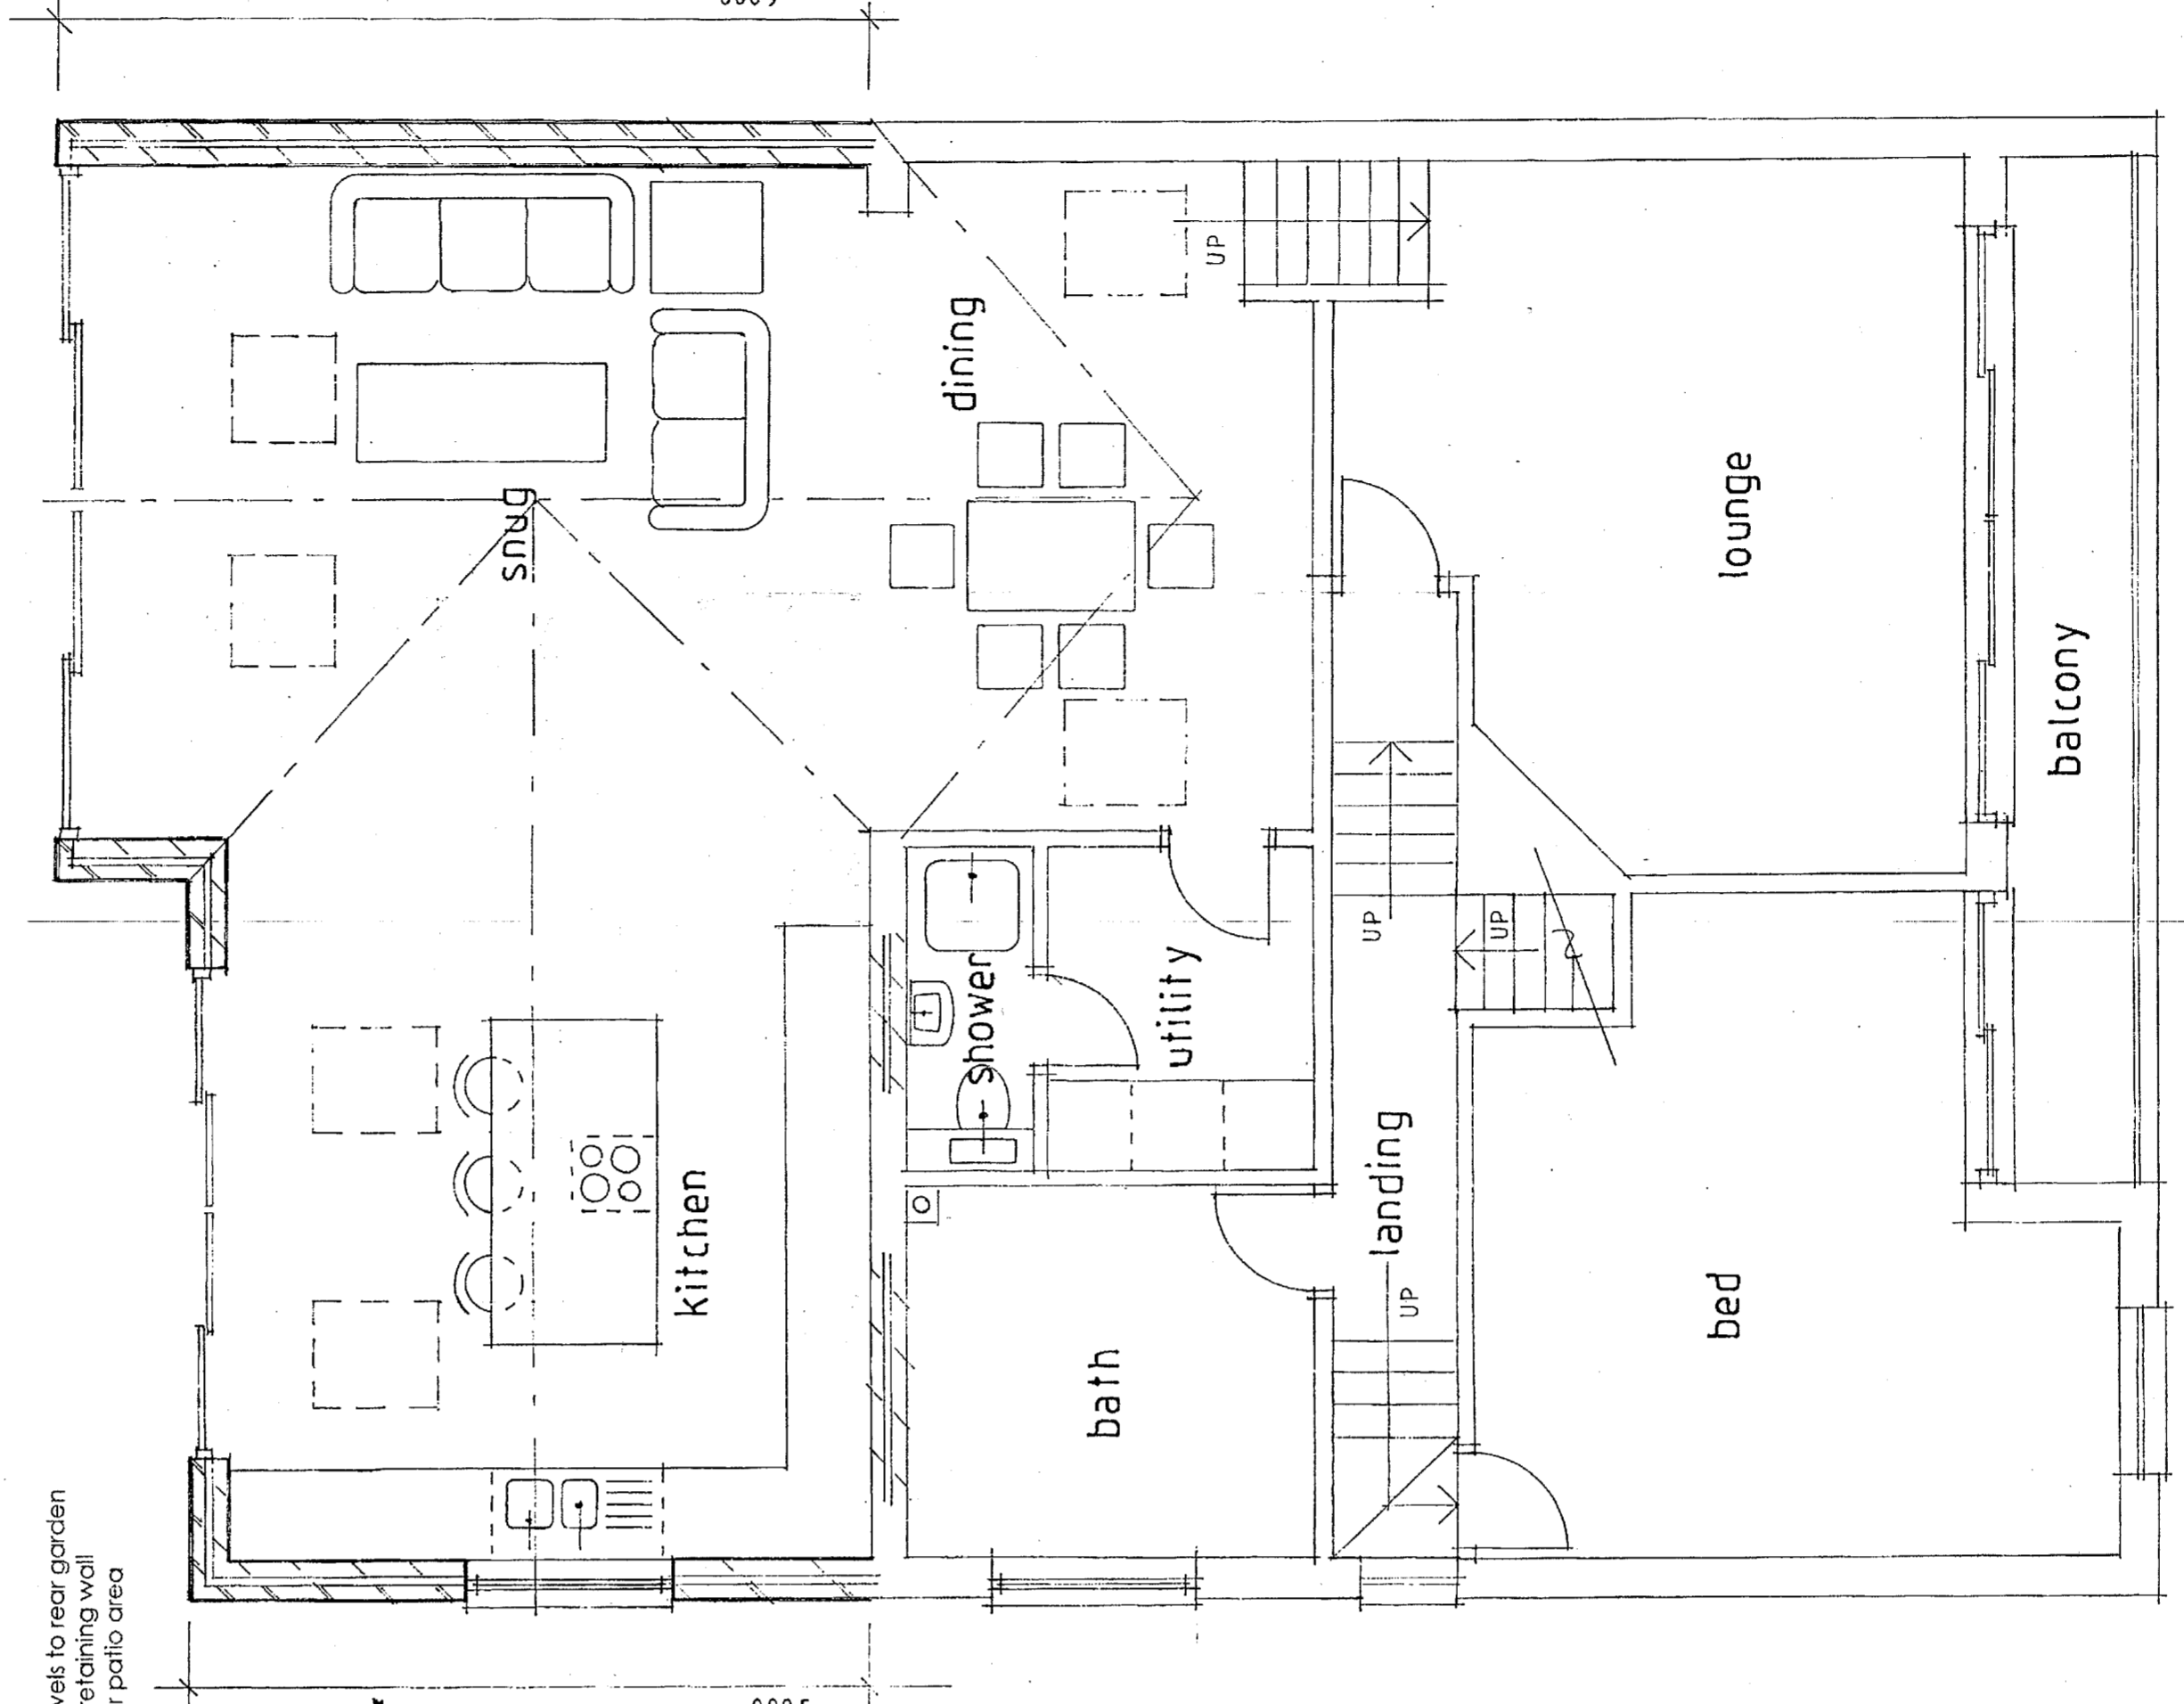


PROPOSED FIRST FLOOR PLAN

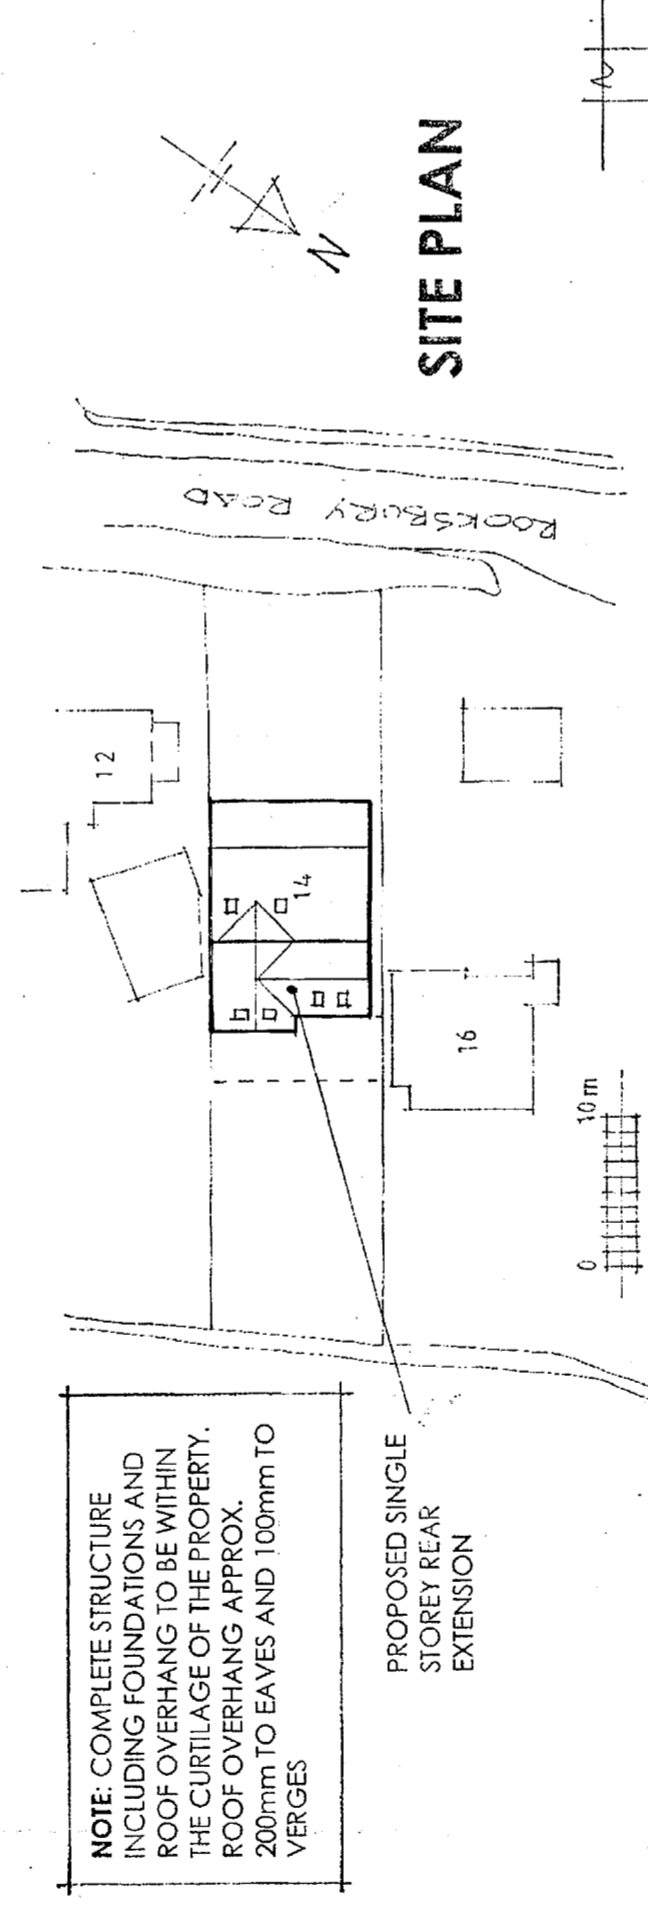


SITE PLAN

NOTE: COMPLETE STRUCTURE INCLUDING FOUNDATIONS AND ROOF OVERHANG TO BE WITHIN THE CURTLAGE OF THE PROPERTY. ROOF OVERHANG APPROX. 200mm TO EAVES AND 100mm TO VERGES.

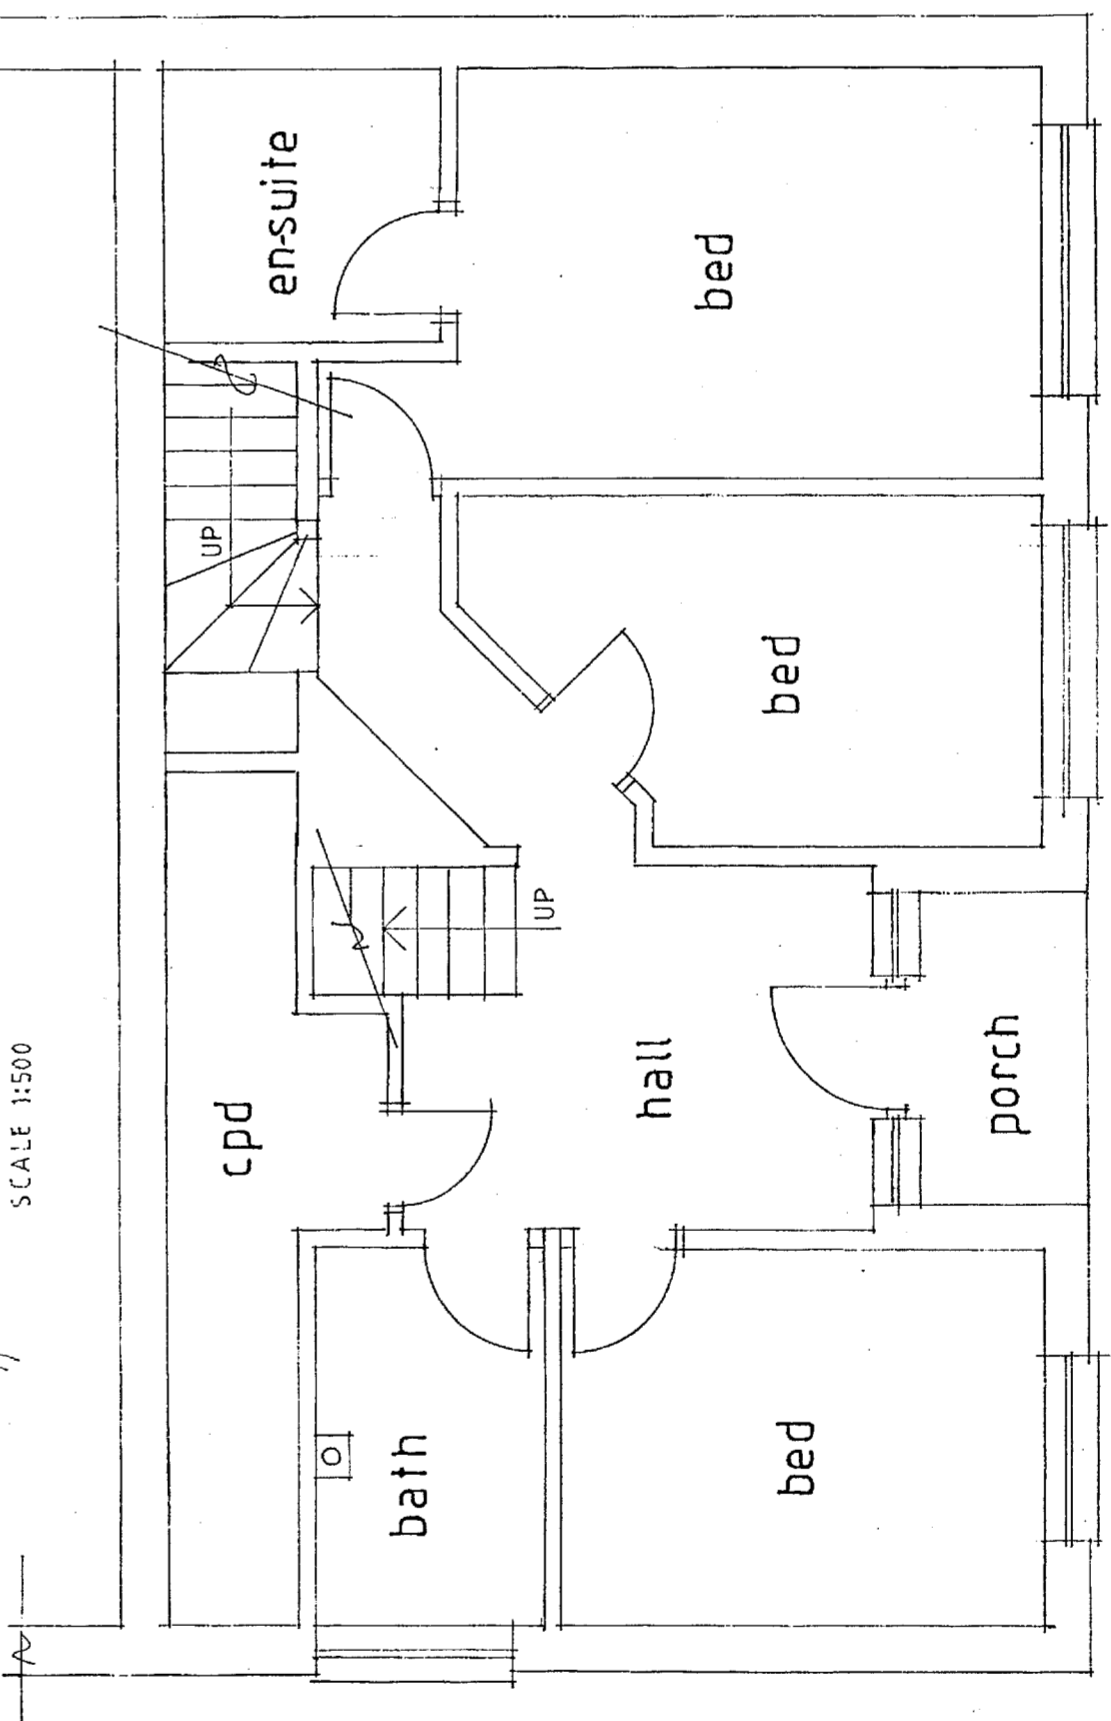

PROPOSED GROUND FLOOR PLAN

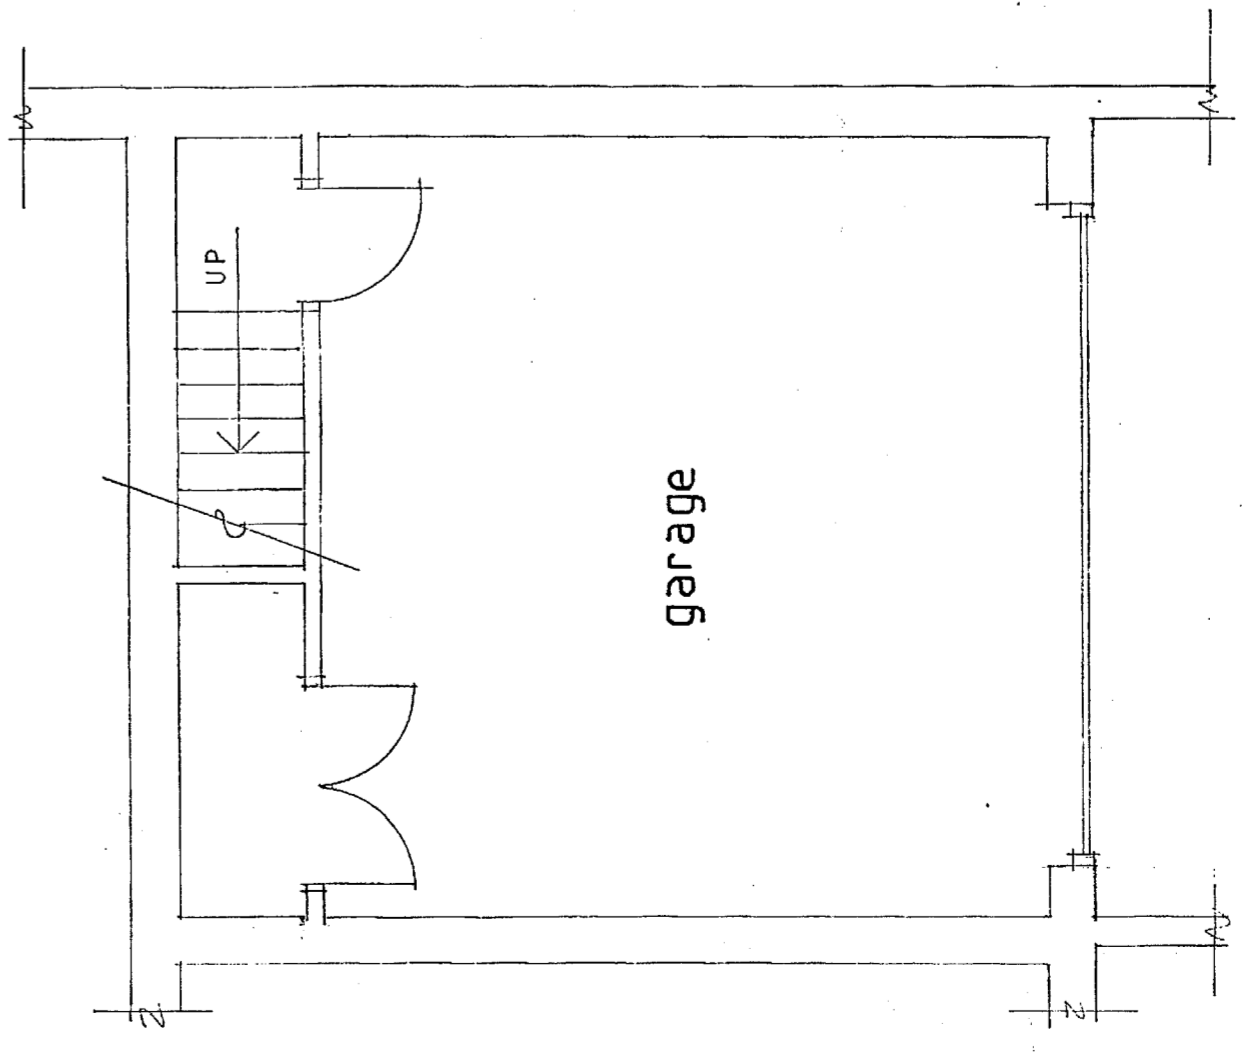

PROPOSED BASEMENT PLAN

