



WINCHESTER ROAD : ROMSEY


PLOTS 4-8

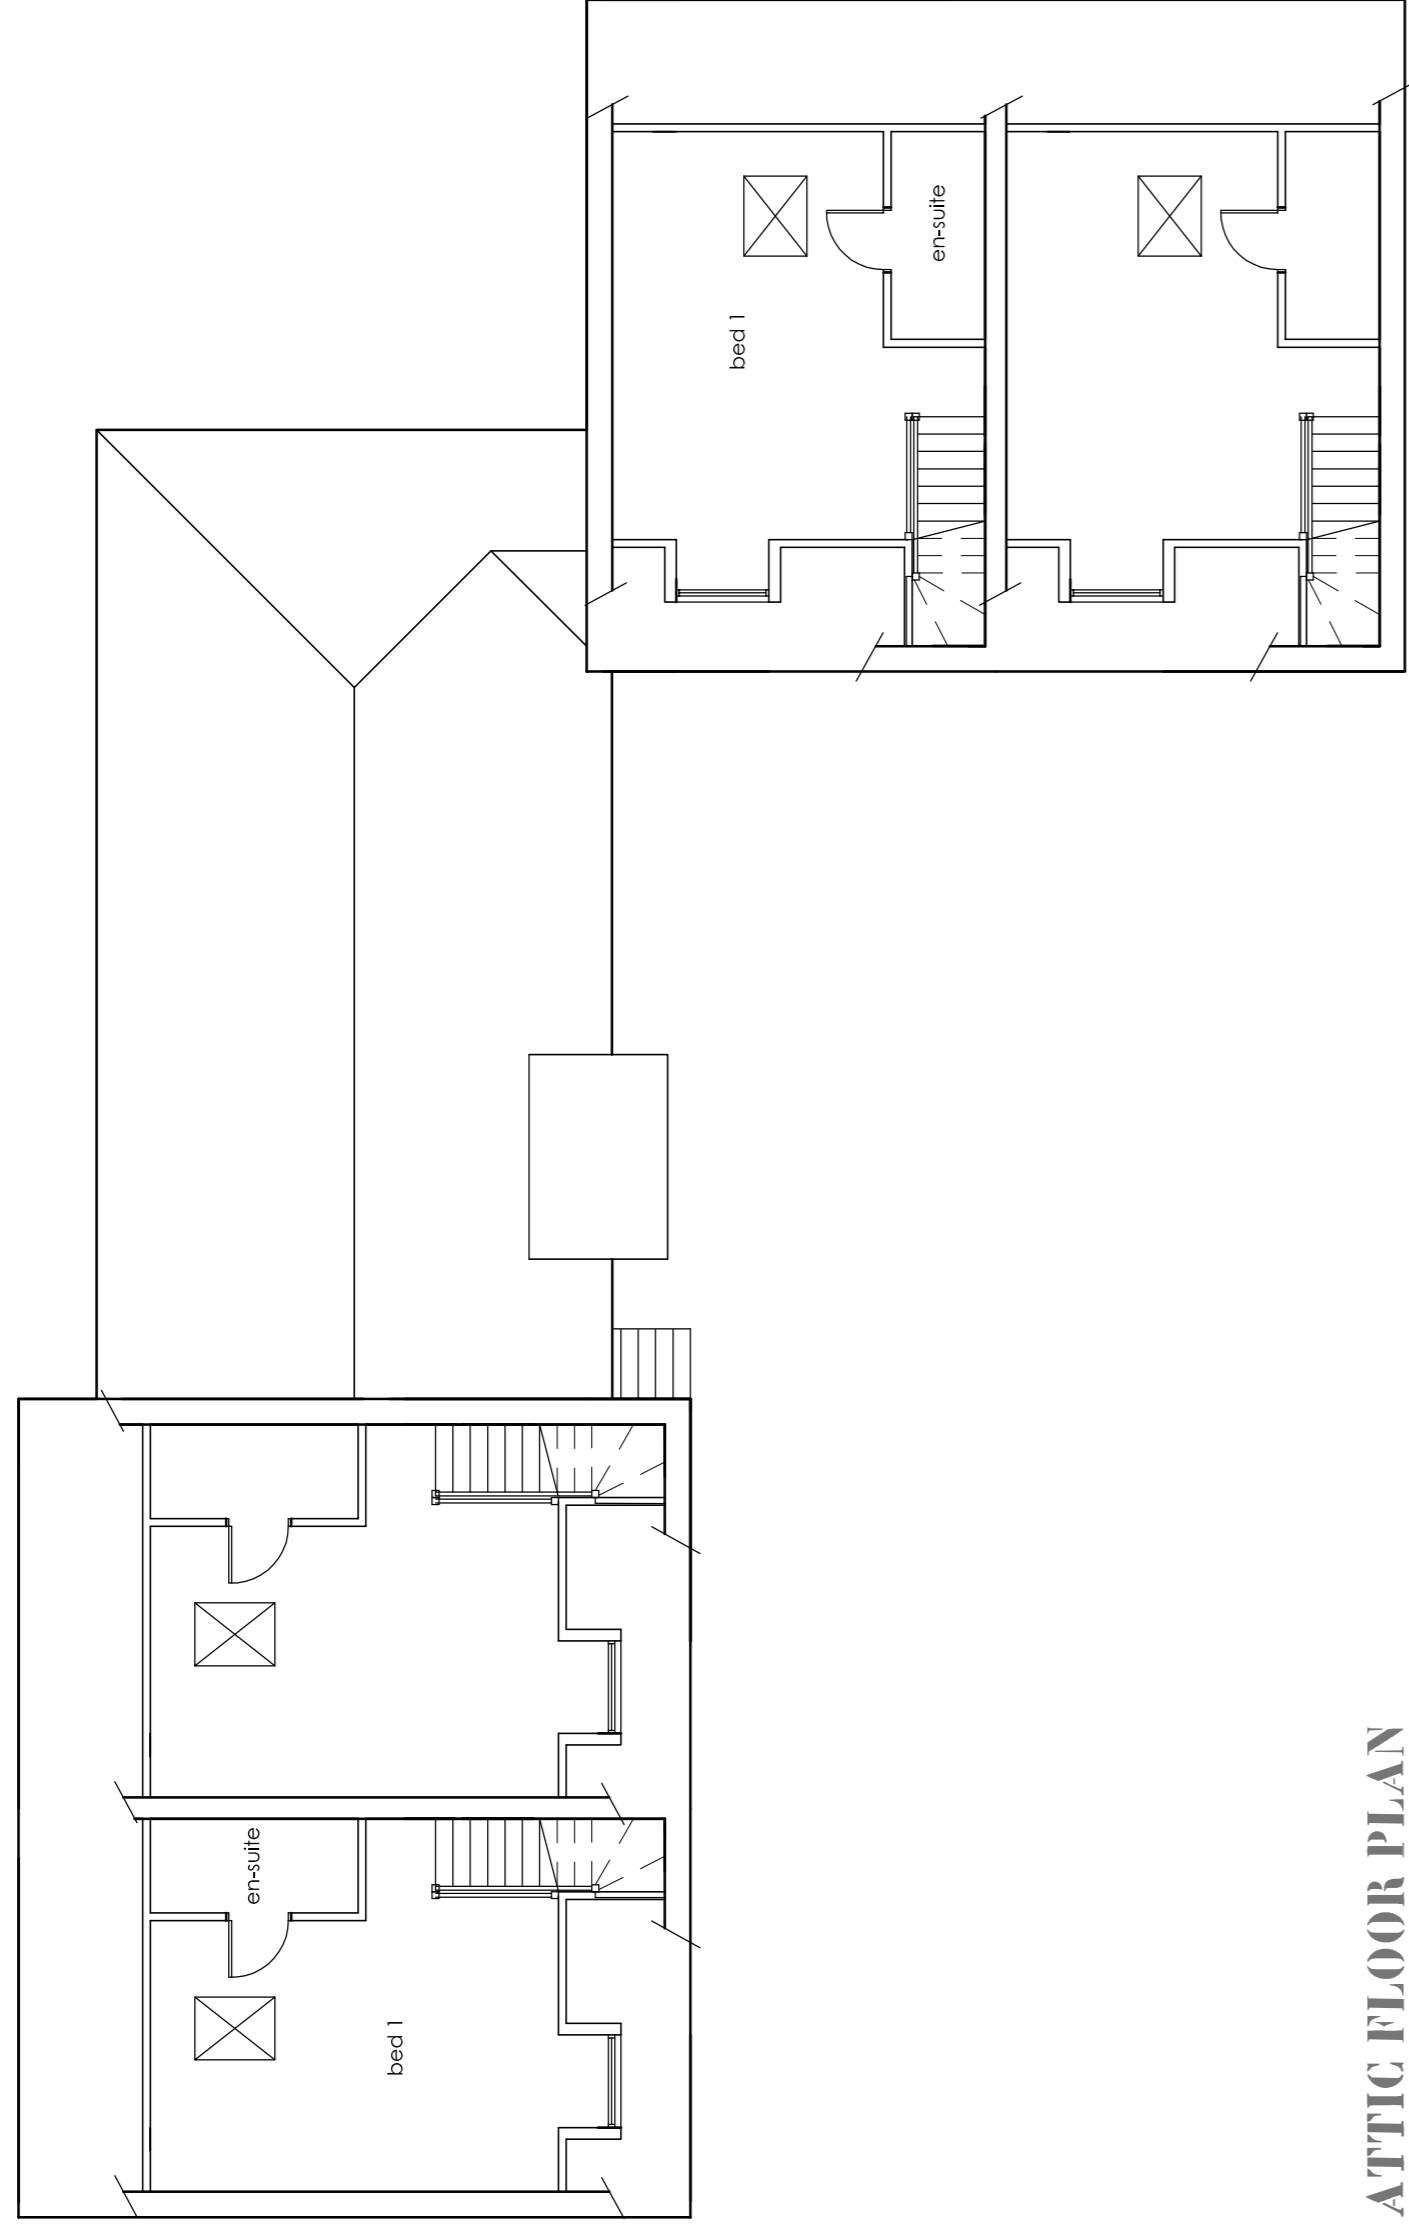

ATTIC FLOOR PLAN

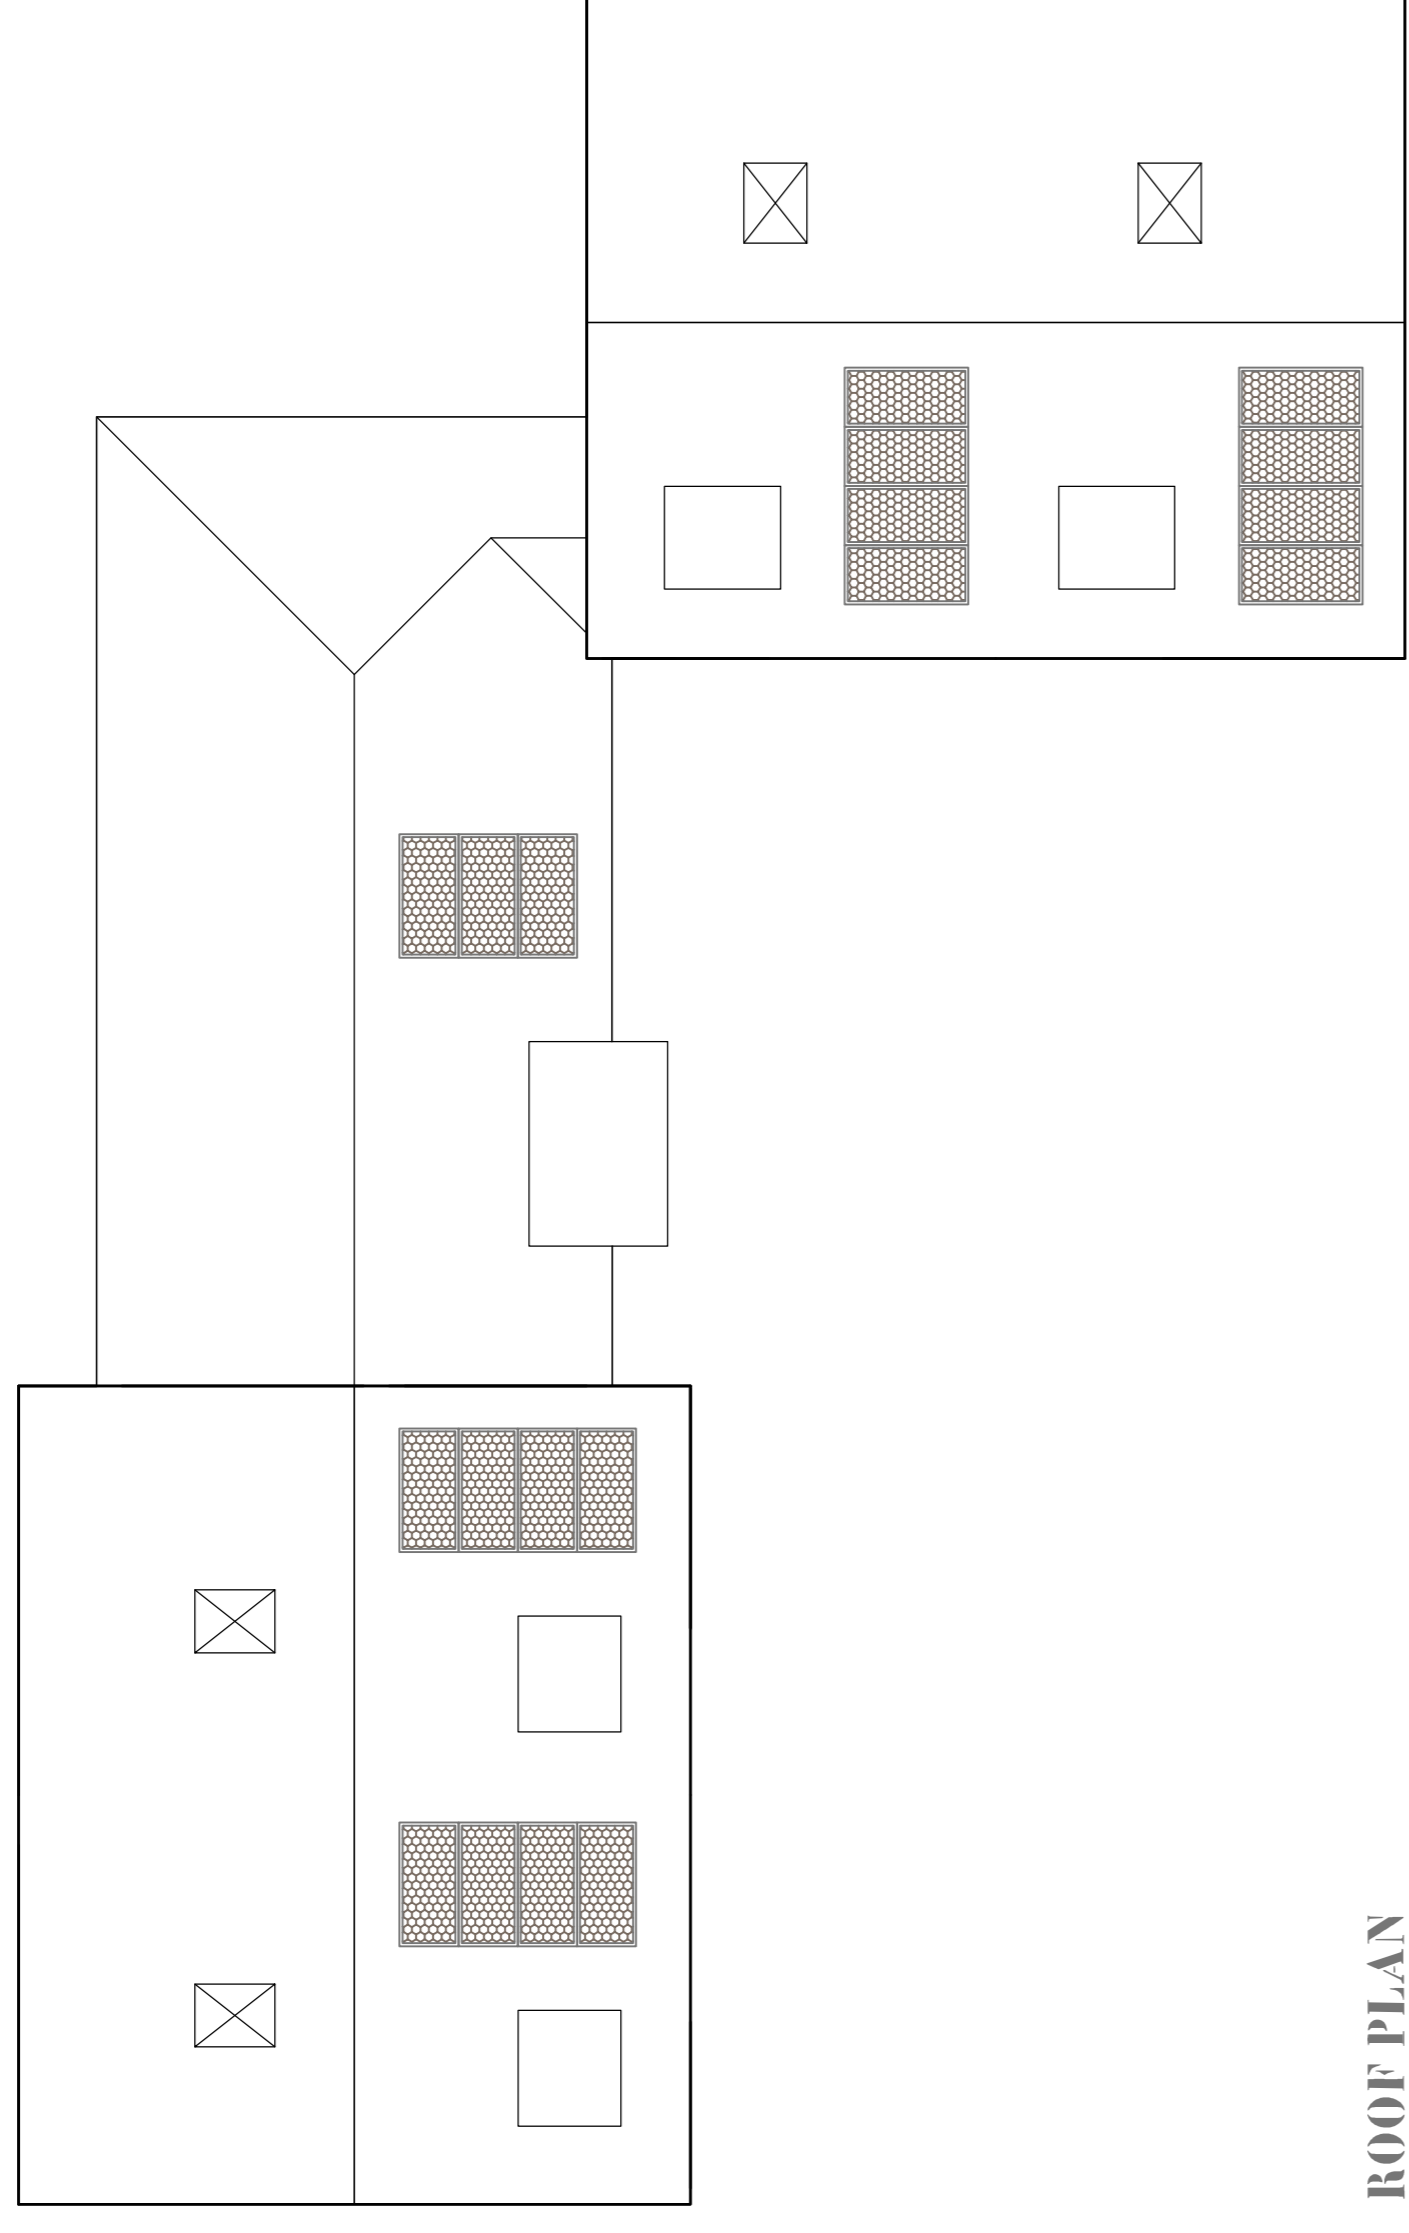

ROOF PLAN

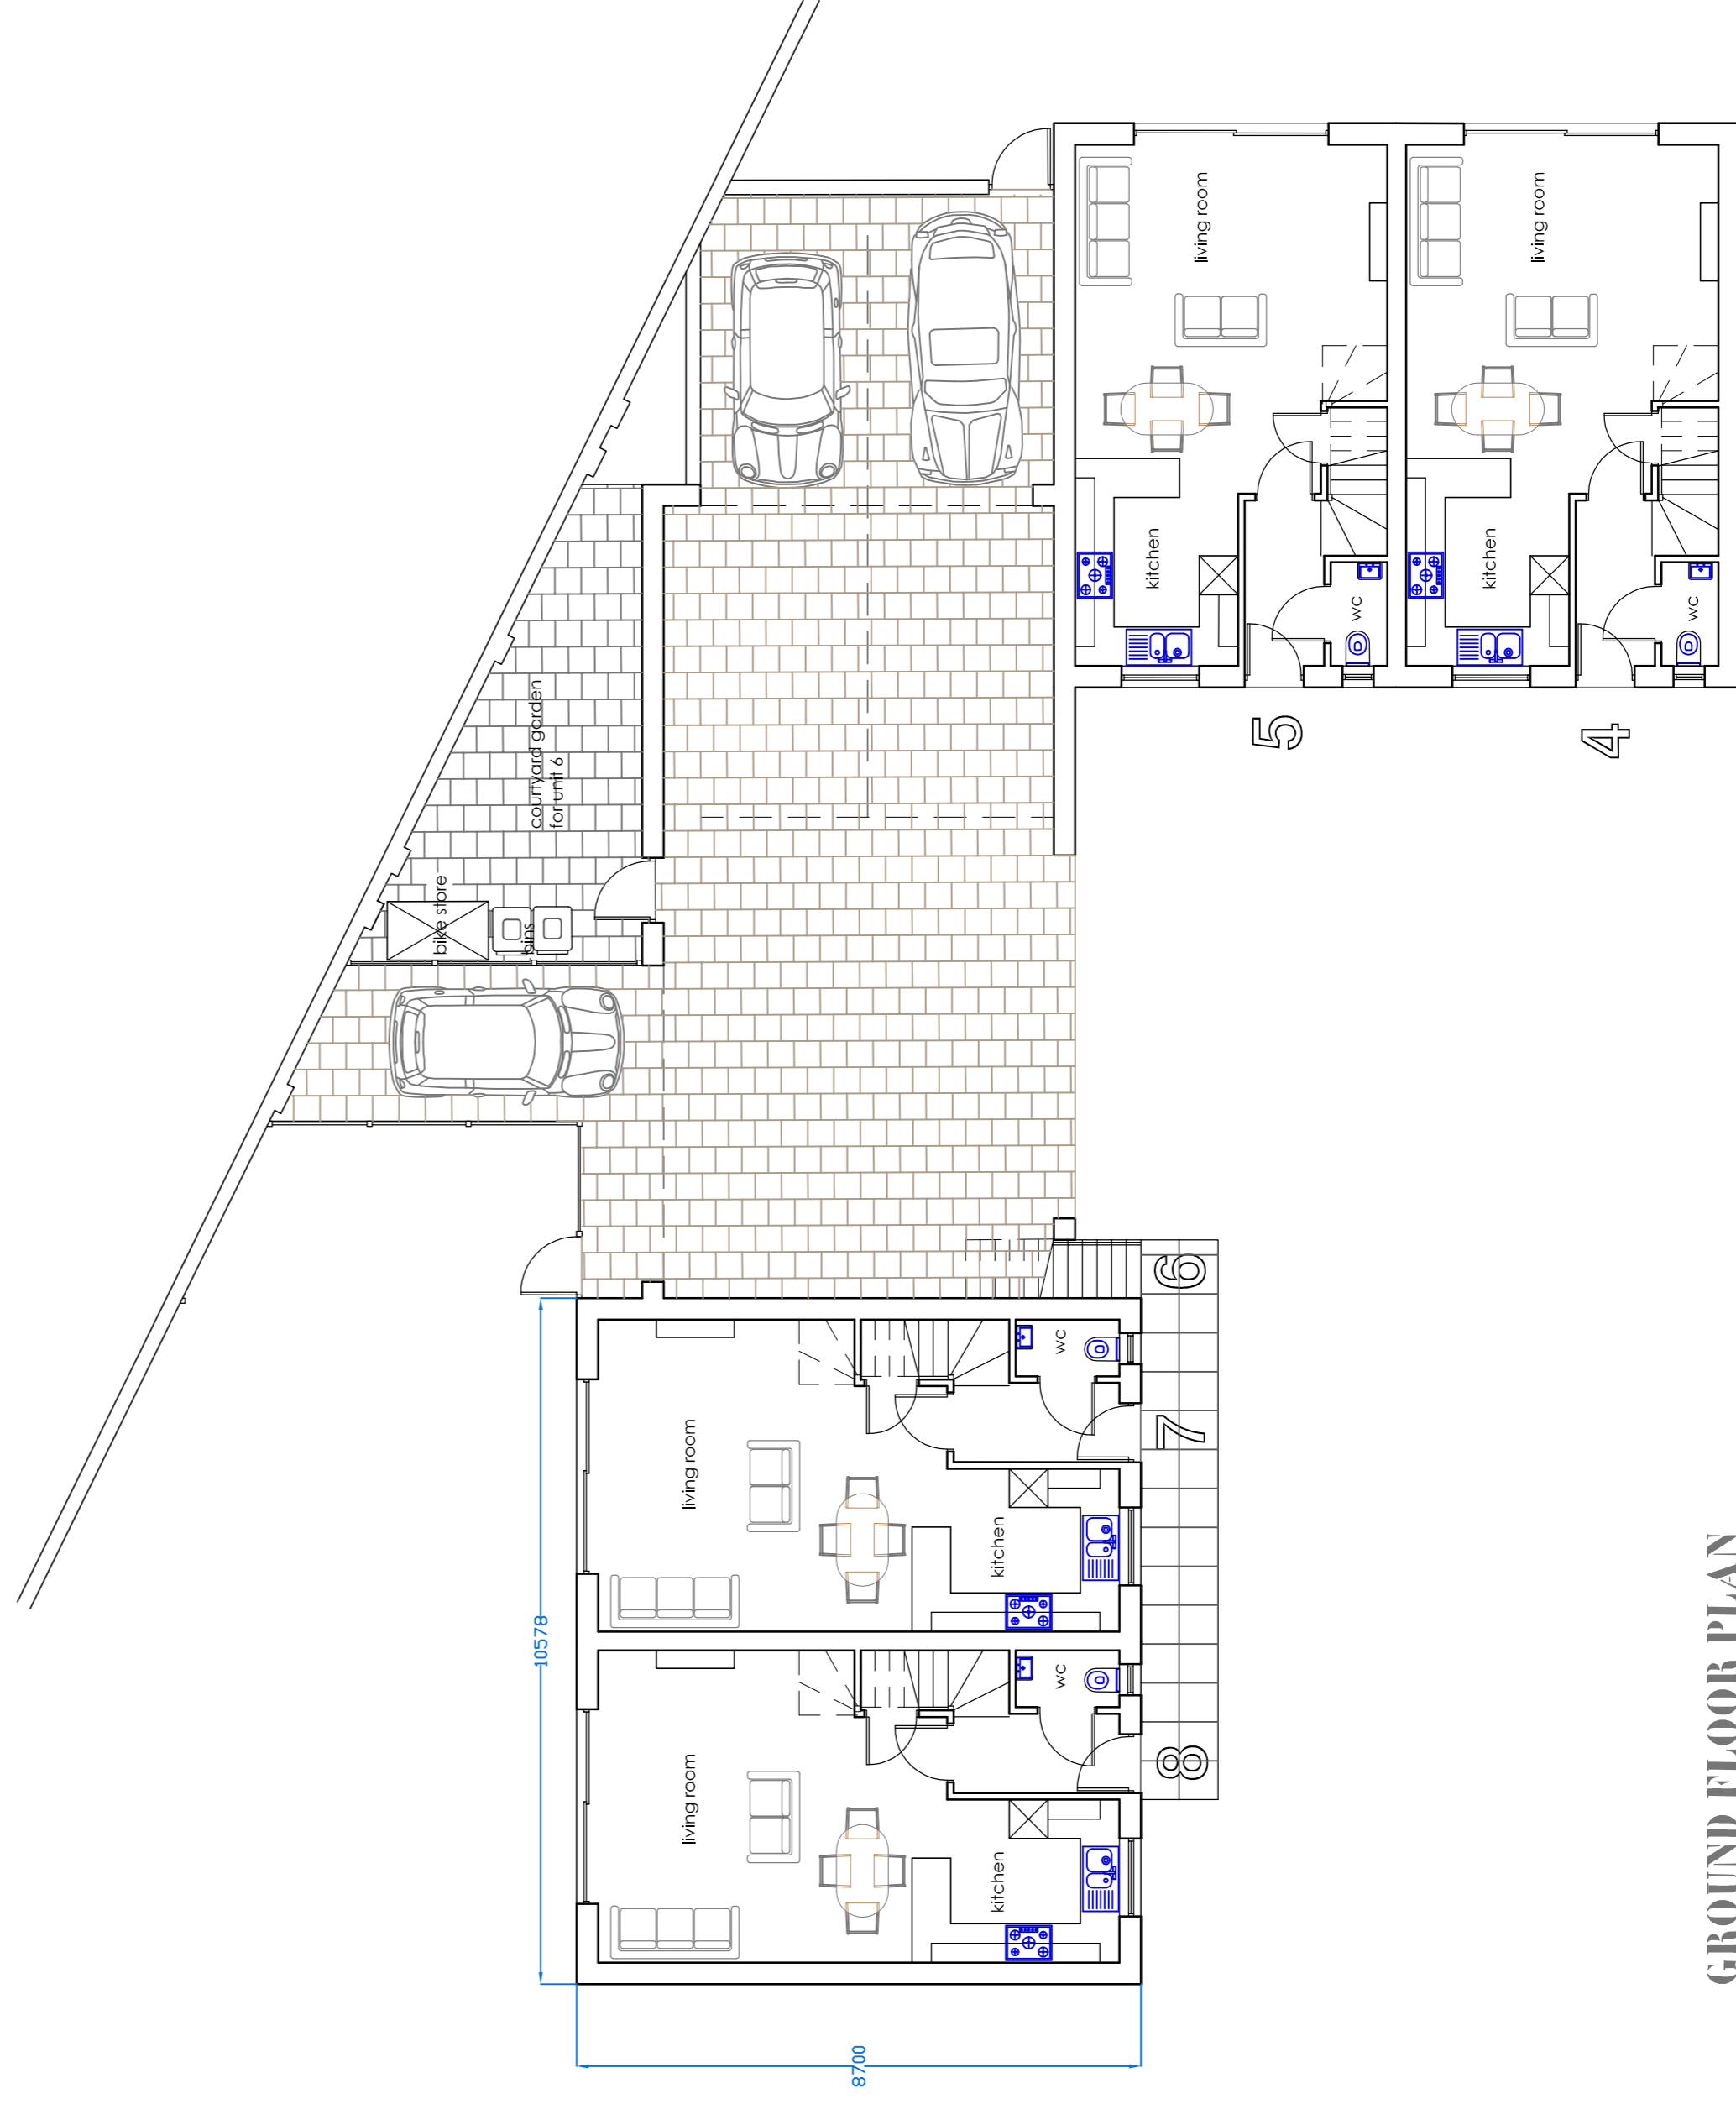


GROUND FLOOR PLAN

1 x 1.6m photovoltaic roof panels

revisions

A	revised design	25.9.21
B	minor revision	2.11.21
C	addition of carports	10.1.22
D	amendments	10.1.22

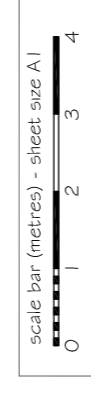

SHERLOCK ARCHITECTURE
 109a WINCHESTER ROAD
 ROMSEY
 www.sherlockarchitecture.com
 Tel: 01794 389400

Project:
**109a WINCHESTER ROAD
 ROMSEY**

Client:
WILSON DESIGNER HOMES

Drawing:
**PLOTS 4-8
 PROPOSED FLOOR PLANS**

Date	Scale	Sheet	Job No.
JULY 21	1:100	A1	

Stage: drawing no. rev
P 08 D

The drawings in the copyright of Sherlock Architecture and it must not be copied, altered or reproduced without their written consent. All dimensions are scaled and all to be checked on site.