

8. **19/00358/FULLN (PERMISSION) 14.02.2019**
SITE: Folly Heights, 14 Rooksbury Road, Andover,
ANDOVER TOWN (MILLWAY)

37 – 42

CASE OFFICER: Sarah Barter

APPLICATION NO.	19/00358/FULLN
SITE	Folly Heights, 14 Rooksbury Road, Andover, SP10 2LW, ANDOVER TOWN (MILLWAY)
COMMITTEE DATE	28 th March 2019
ITEM NO.	8
PAGE NO.	37 - 42

1.0 AMENDMENTS

1.1 The plan described in the amendments section of the agenda report received on the 11.03.2019 was not included in the agenda paper. Please find the updated plan attached. This ensures the proposed side elevation is consistent with the proposed floor plan and block plan.

2.0 CONSULTATIONS/REPRESENTATIONS

2.1 Andover Town Council - No objection.

3.0 AMENDED RECOMMENDATION

No change.











NOTES:
 1. All dimensions must be checked on site and corrected from this drawing.

MATERIALS
 WALLS - FACING BRICKWORK TO MATCH EXISTING
 ROOFING TO CONCRETE INTERLOCKING ARCHITECTURAL
 WINDOWS AND DOORS - COATED ALUMINIUM, POLYURETHANE SEALED WINDOWS AND DOORS
 FLOORING - RELATIVE TO ROOMS

Date	Revisions

Client: **MR & MRS DODD**
 Job Title: **FOLLY HEIGHTS 14 ROCKSBURY ROAD ANDOVER HAMPSHIRE SP10 2LW**
 Drawing Title: **SINGLE STOREY REAR EXTENSION**

Scale: 1:50, 1:100
 Date: APRIL 2018
 Drawn by:
 Dwg No: **04/18-01**
 Rev: **A**

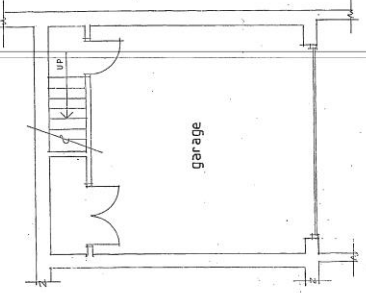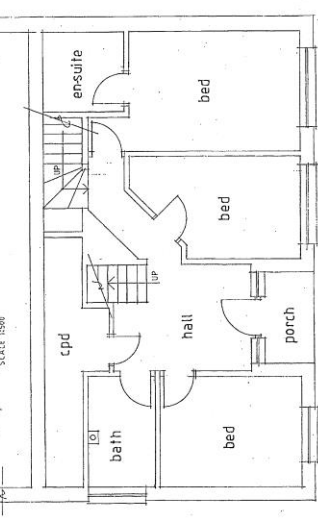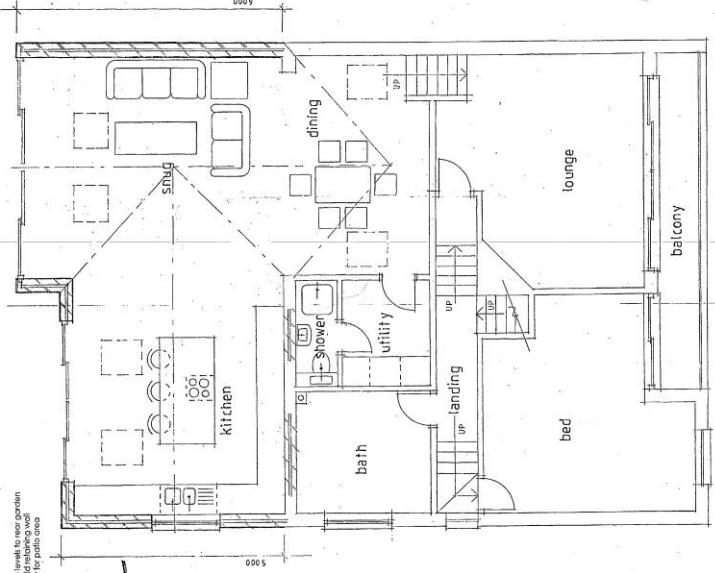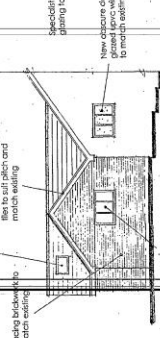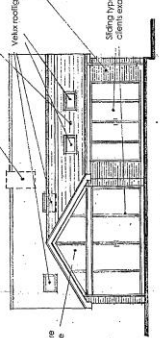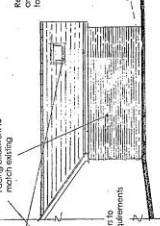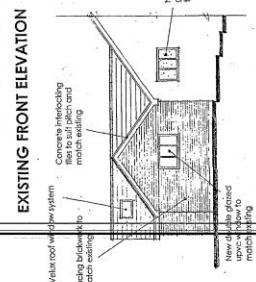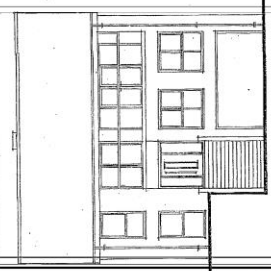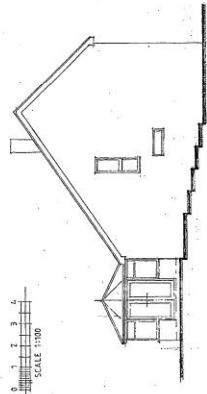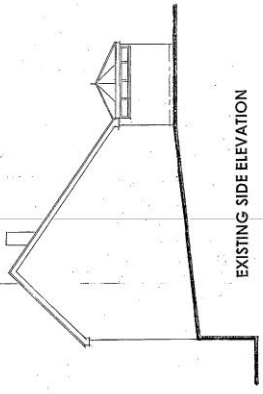

PROPOSED FIRST FLOOR PLAN

PROPOSED GROUND FLOOR PLAN

PROPOSED BASEMENT PLAN

