




Proposed Side Elevation

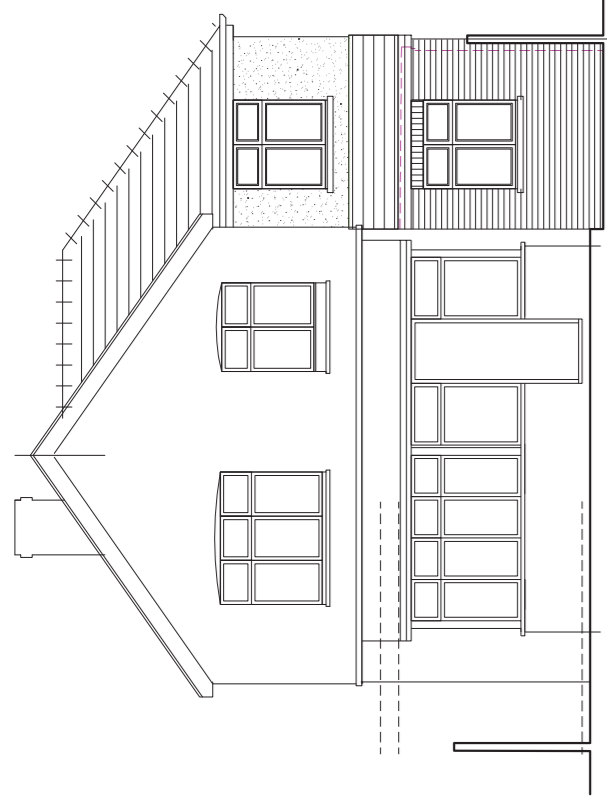


Proposed Front Elevation

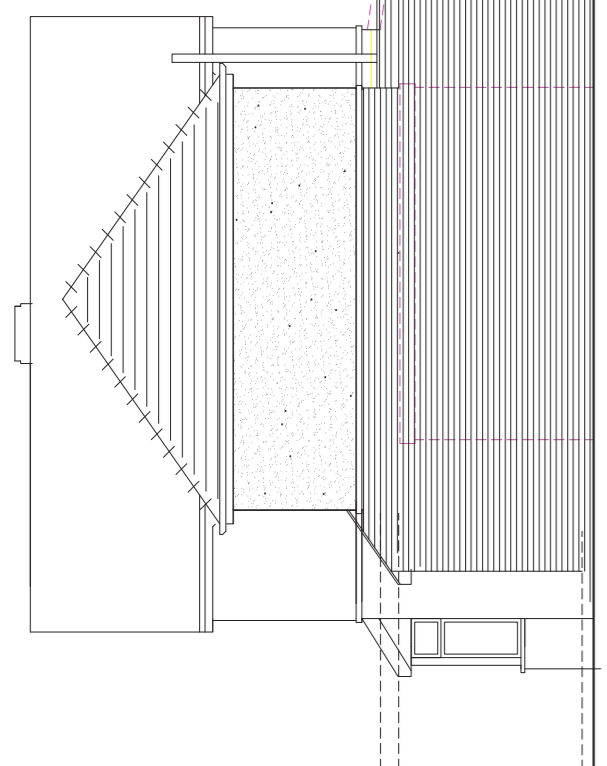


Proposed Side Elevation

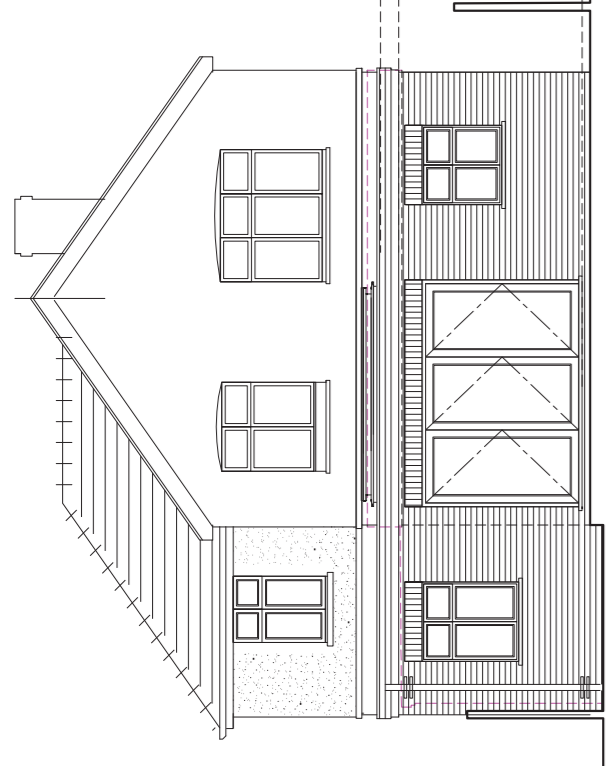


Proposed Rear Elevation

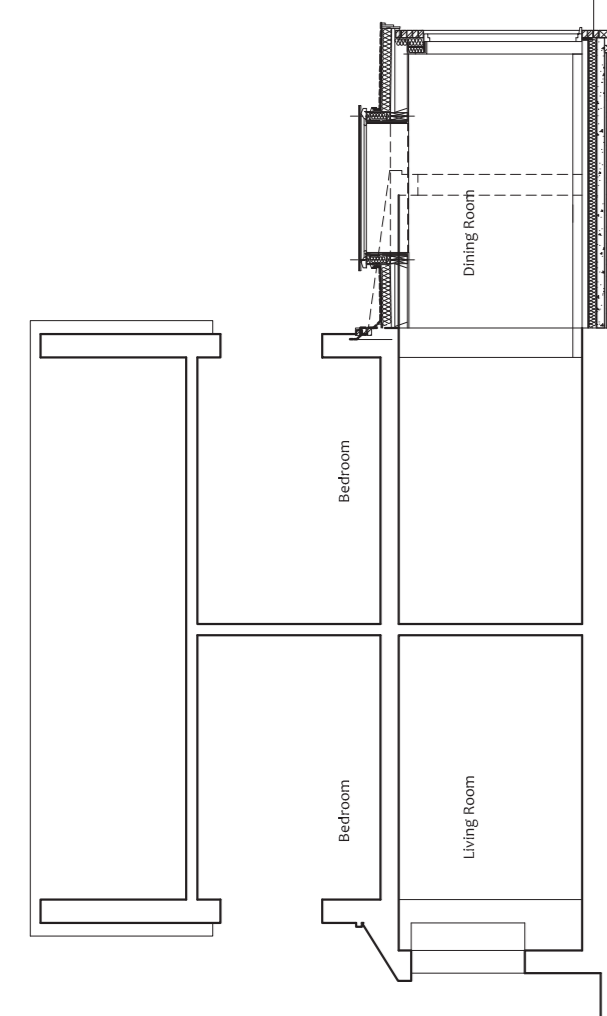


Proposed Section

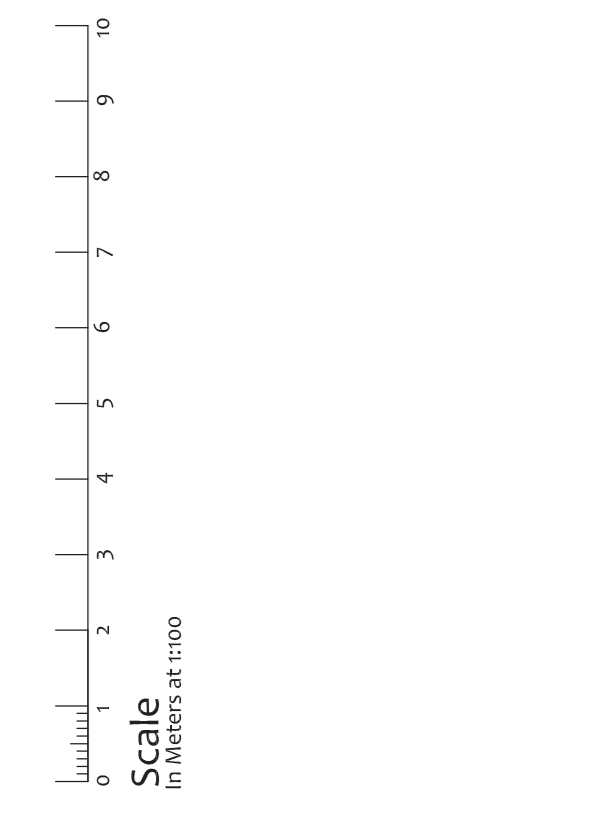


Scale
in METERS at 1:100

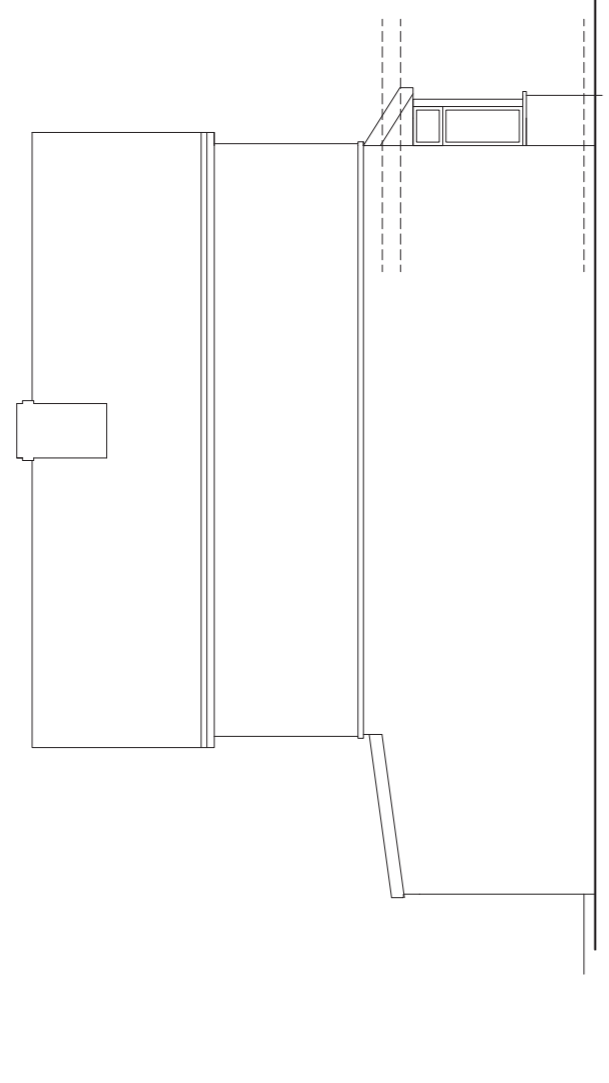


Existing Side Elevation

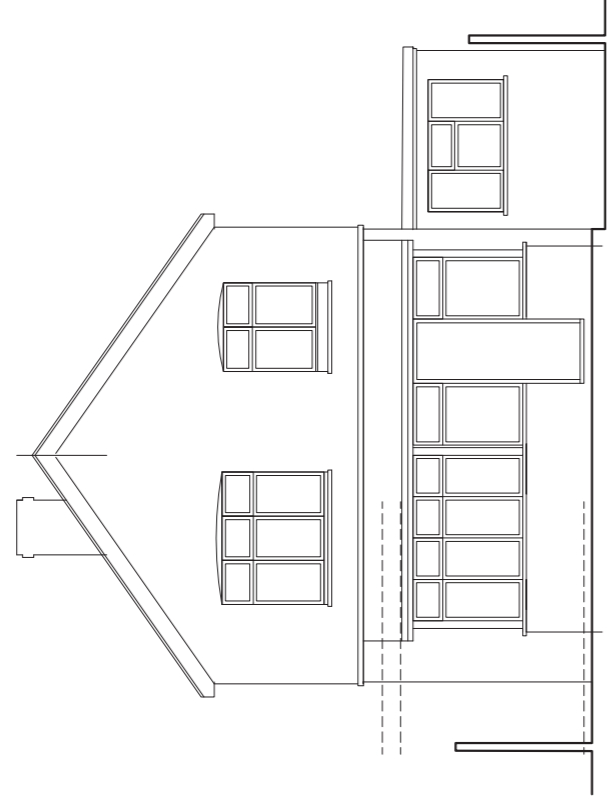


Existing Front Elevation

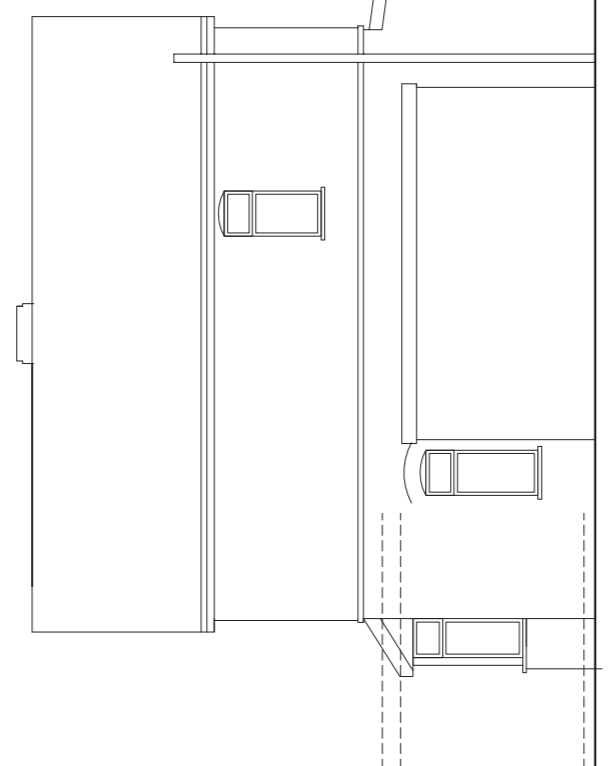


Existing Side Elevation

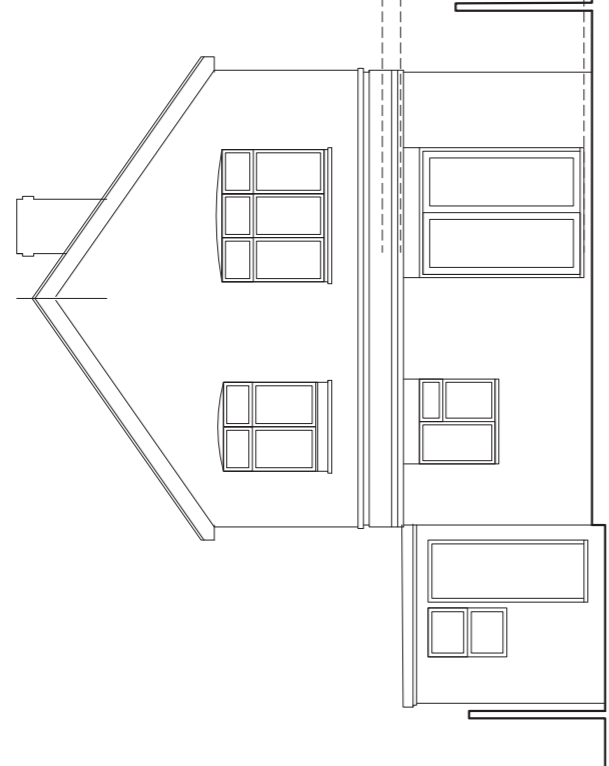

Existing Rear Elevation

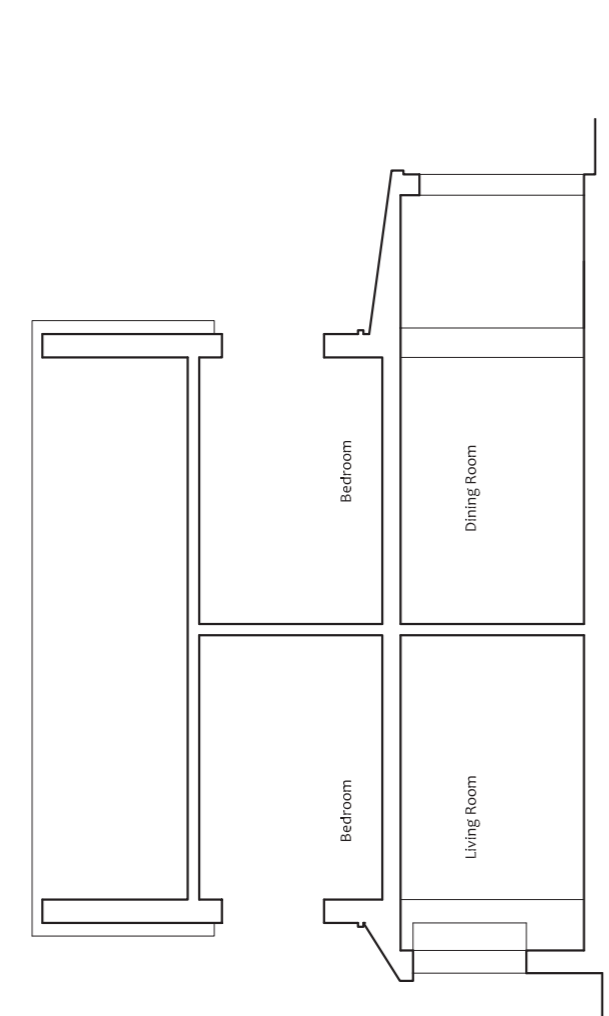


Existing Section

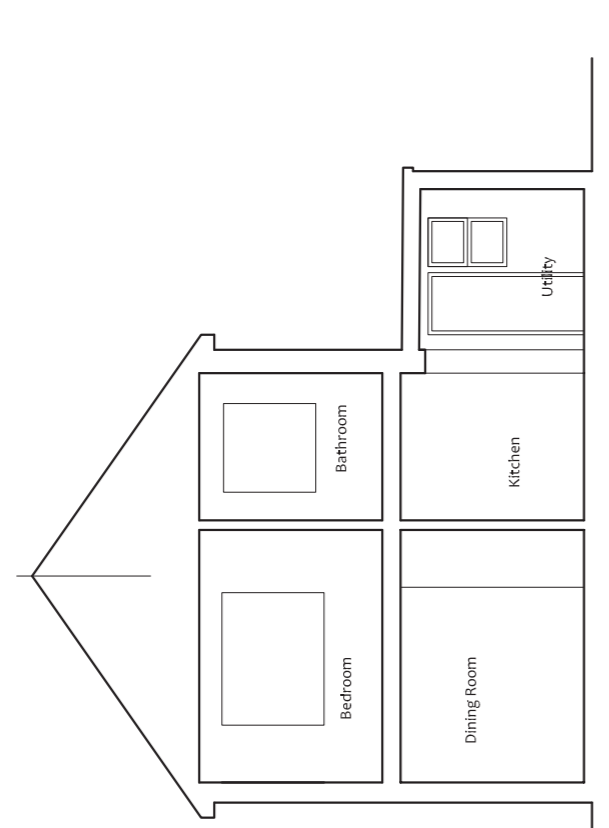


Existing Section


Materials:
Roof: -Solid Slates to form pitched roof to match existing.
-EPDM flat roof 'lead grey' to part side & rear extension
Walls: -Feedback to match existing
-UPVC to match existing
Windows & Doors: -UPVC to match existing

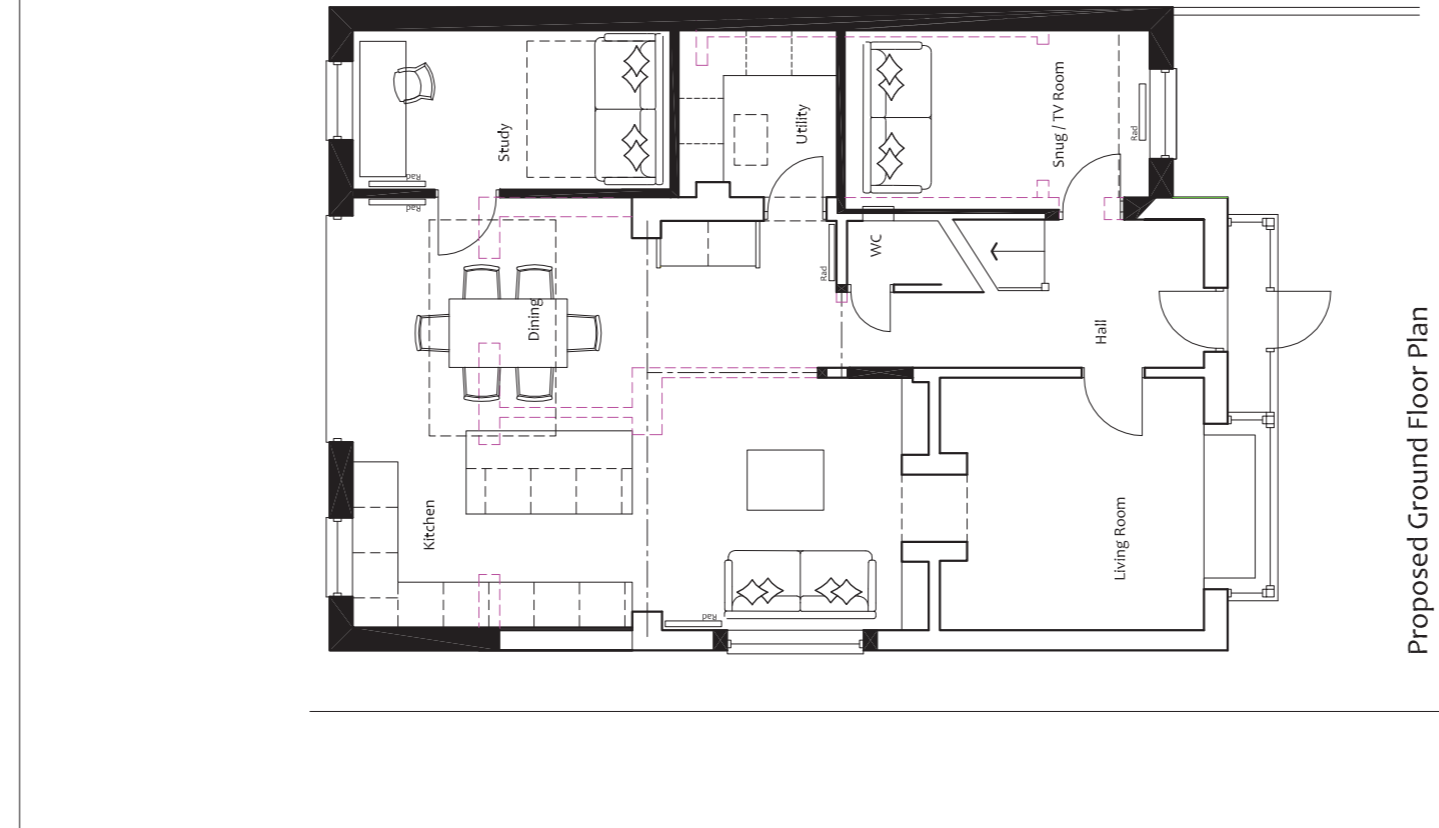


Proposed Ground Floor Plan

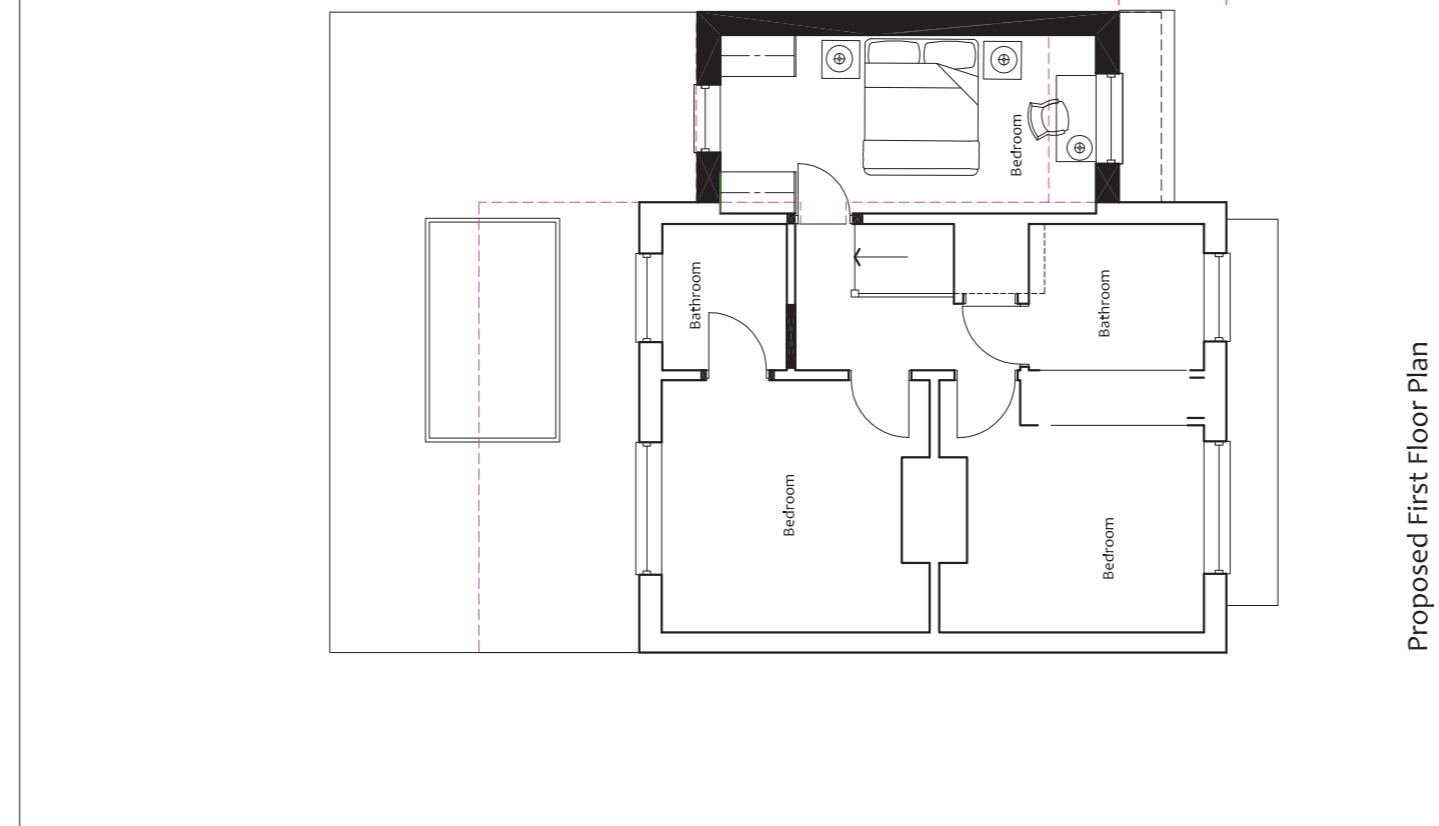


Proposed First Floor Plan

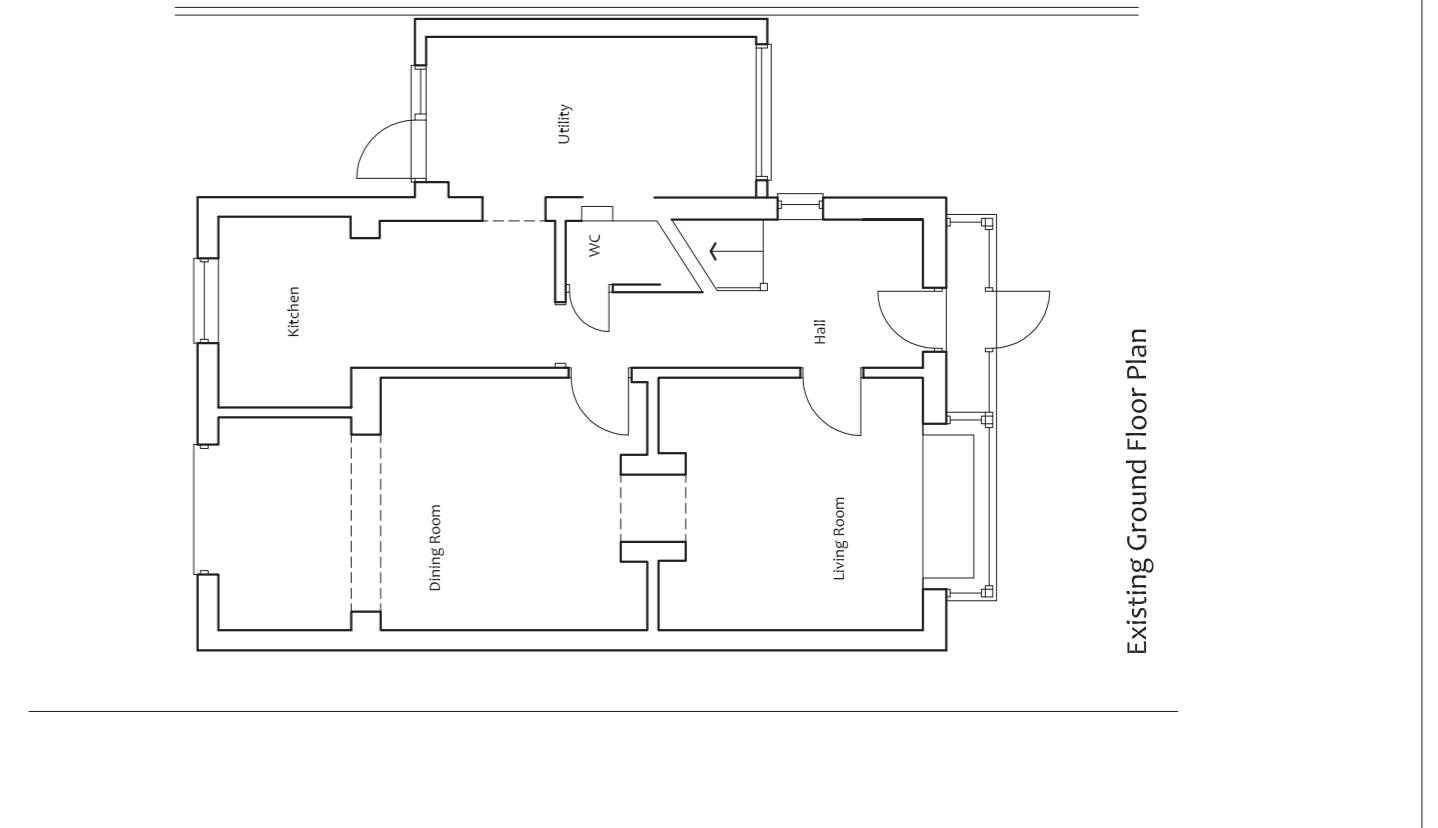


Existing Ground Floor Plan

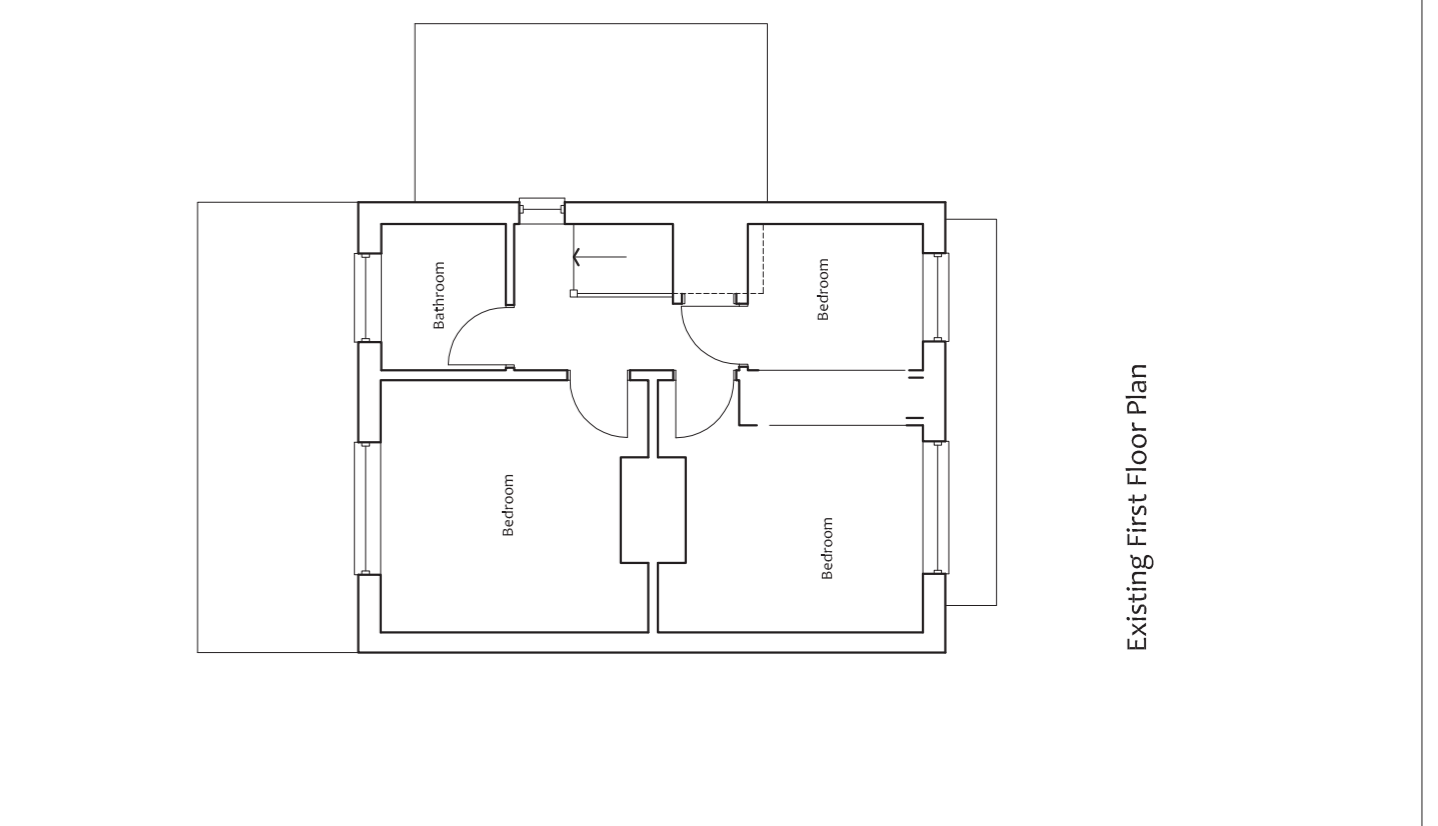

Existing First Floor Plan

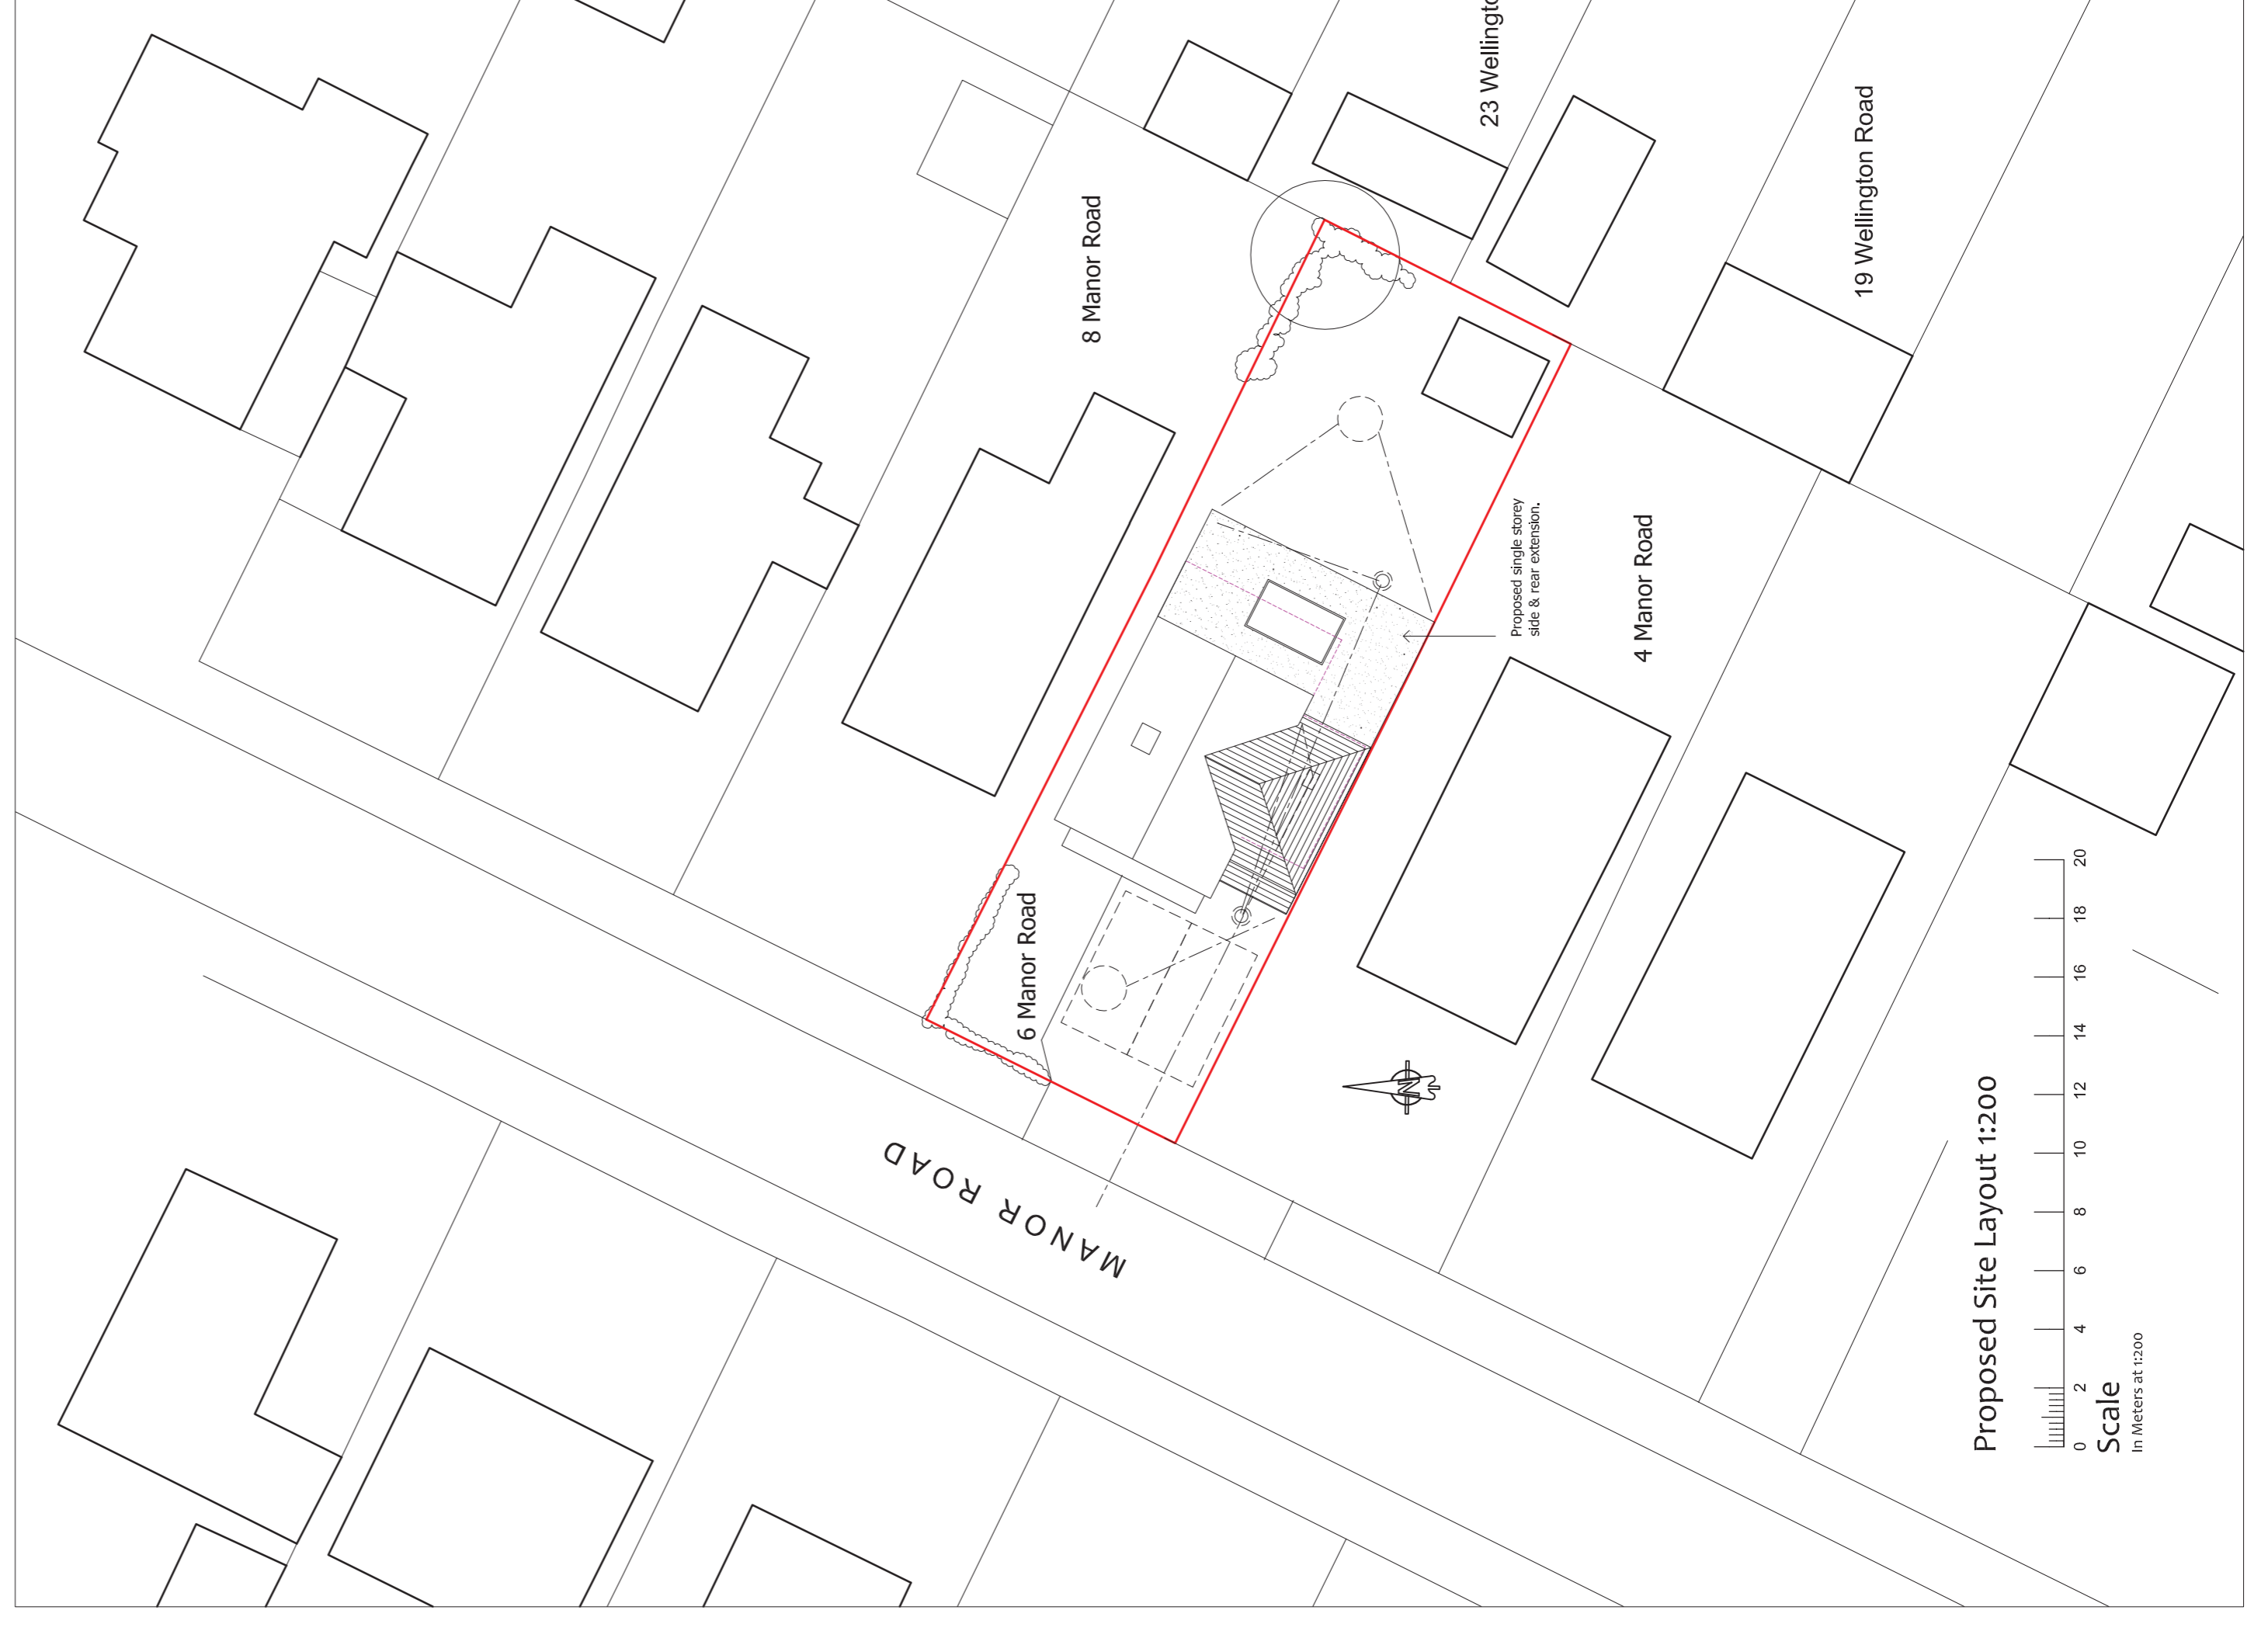

Proposed Site Layout 1:200
Scale
in METERS at 1:200

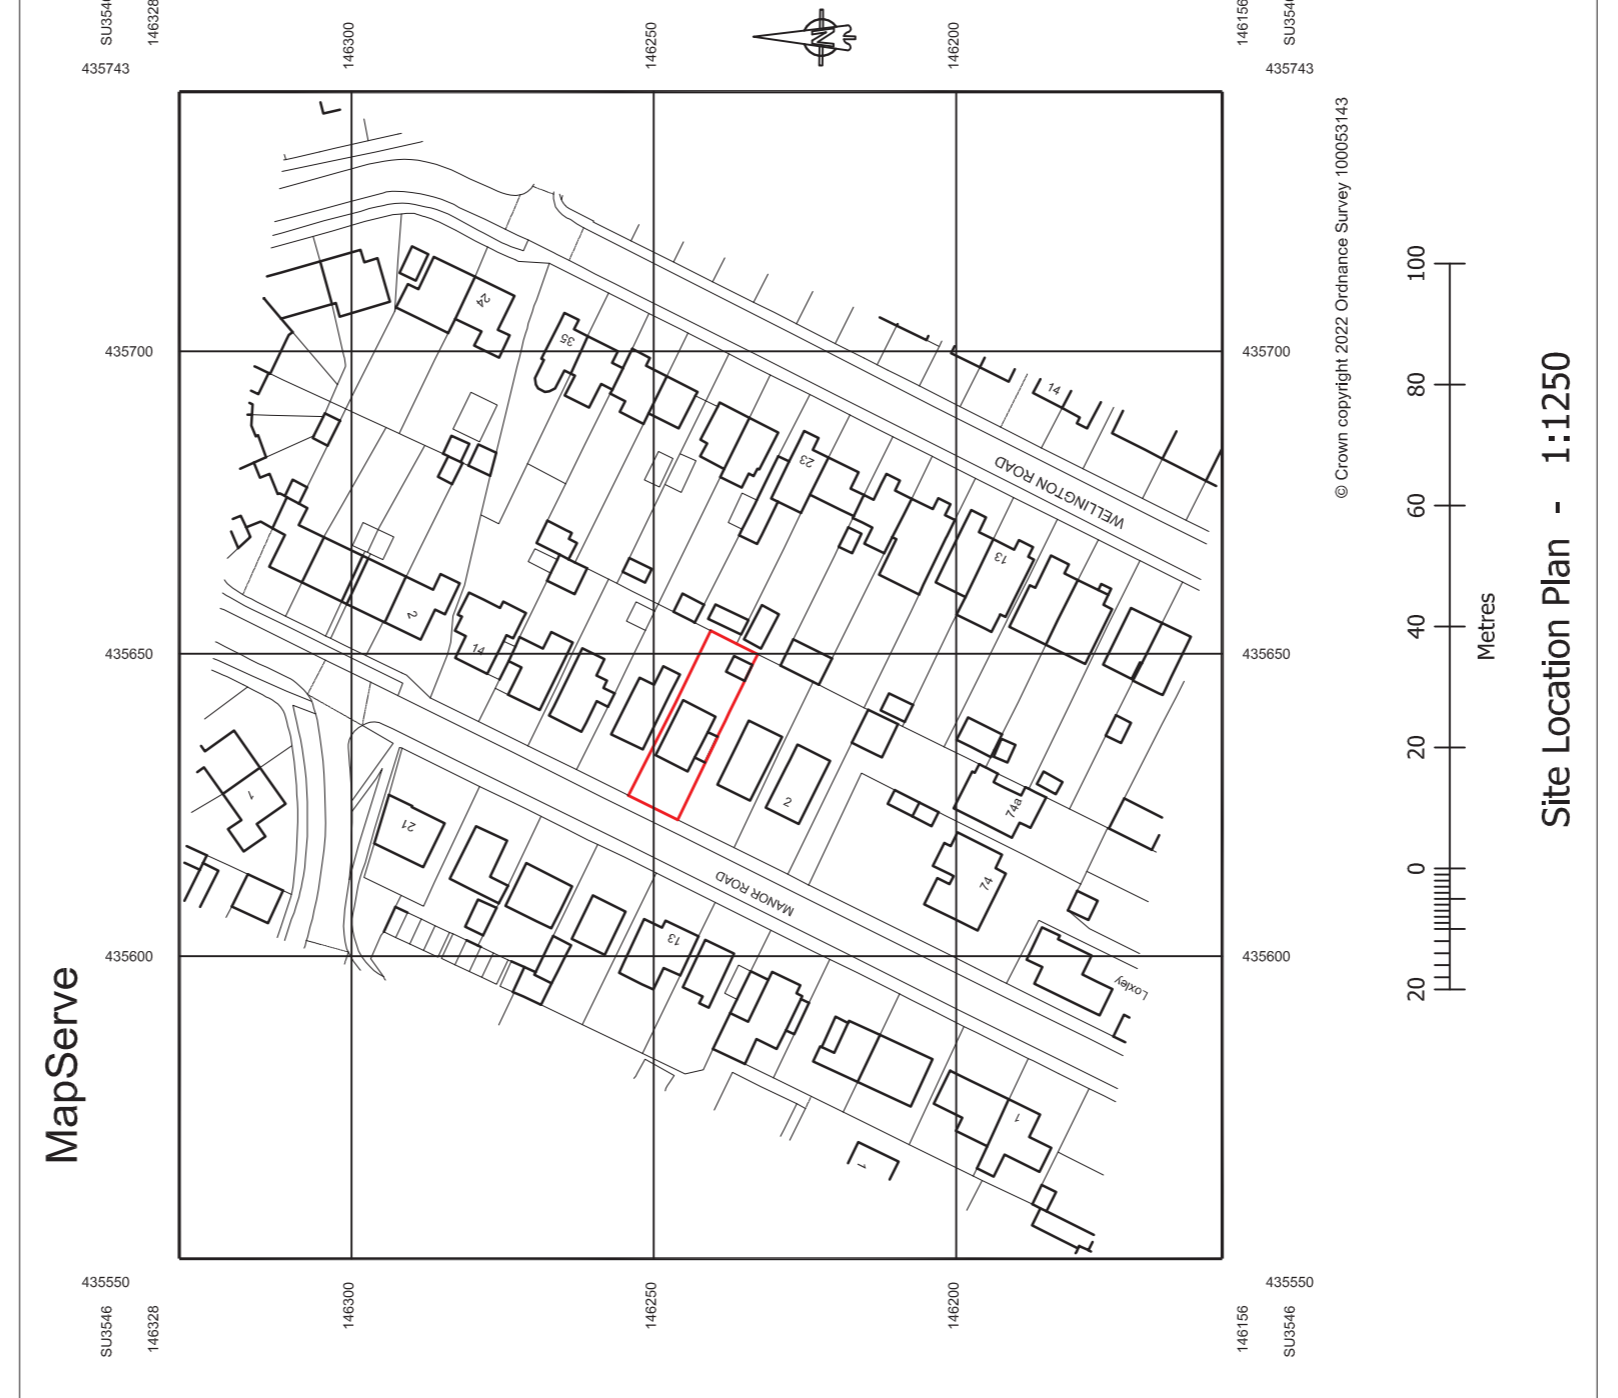

Site Location Plan - 1:1250

BUILDING DESIGN SERVICES
architectural services
1 Pelican House, New Street, Andover
SP10 1DR
T: 01264 333604

PROJECT: **6 MANOR ROAD, ANDOVER, SP10 3JS**

DRAWING: **FLOOR PLANS, ELEVATIONS, SITE LAYOUTS**

SCALE: 1:100, 1:200, 1:1250@A1 DATE: JAN 2023
DRWG NO: **1081 / 16**

The Drawings Copyright © Building Design Services. They may not be copied, altered or disclosed in third party documents without prior permission.
All dimensions to be checked on site prior to commencement.
Any discrepancies to be brought to the attention of clients agent immediately.
All drawings to be read in relation to relevant Engineering drawings.
Full approval of any work as stated or uncovered to be obtained by either Client or Building Design Services Project.

**ALTERNATIVE SCHEME - OPTION 1
PLANNING APPLICATION DRAWING**