

MATERIAL KEY

B1	FACING BRICKWORK - RED MULI BRICK
B2	PREFABRICATED CHIMNEY STACKS WITH CLAY POTS - FACED WITH B1 BRICK
B3	PUNTHBRICK - TO MATCH B1 BRICK
B4	FEATURE SOLID PER COURSE TOWARD DOOR - B1 BRICK
C1	FIBRE CEMENT TIMBER EFFECT BOARDING - LAPPED - COLOUR GREY GREEN/BROWN
D1	FIBRE CEMENT BARGEBOARDS, SOFFITS AND FASCIAS - COLOUR GREY GREEN/BROWN
E1	FLAT ROOF DORMER
F1	LEAD Flashing RENDER - FLINT STONE
H1	HALF ROUND ROOF TILE - TO MATCH TILE 1
H2	HALF ROUND ROOF TILE - TO MATCH TILE 2
I1	MONOTILED ROOF TILE - TO MATCH TILE 1
M2	MONOTILED ROOF TILE - TO MATCH TILE 2
P1	UPVC PANAVATOR GUTTER - ROUND - COLOUR BLACK
R2	THROUGH COLOUR RENDER - FLINT STONE
S2	CONVENTIONAL STYLE ROOF LIGHTS - SMOKE VENTS TO COMMON AREAS - COLOUR BLACK
T1	ROCK FILE - MARLEY ACOE SINGLE CAMBER CLAY PLANTILES - RED SANDCASTED
T2	ROCK FILE - MARLEY ACOE SINGLE CAMBER CLAY PLANTILES - RED SANDCASTED
T3	VERTICAL HANGING TILE - AS T1
U2	BALCON WITH BALUSTRADE - BLACK METAL RAILINGS
W1	UPVC MECHANICAL JOINT FLUSH SASH WINDOW - COLOUR WHITE ASH
W2	UPVC ALUMINIUM GLAZED ENTRANCE DOORS - COLOUR OFF WHITE
W3	COMPOSITE ENTRANCE DOOR (VARIOUS COLOURS)
RH	ROOF ACCESS HATCH
PV	INDICATIVE PHOTOVOLTAIC PANEL

Project Ref: URB-B6A-ZZ-DRA-208150
Rev No: 01
Date: 01/02/2012
Drawn By: AJR



URBAN EDGE
architecture / landscape / masterplanning
SENIOR LIVING
(CHANDLER'S FORD) LTD

CHANDLER'S FORD CONTINUING
CARE RETIREMENT COMMUNITY
PHASES 2 & 3

PLANNING
BLOCK B6A
PLANS, ELEVATIONS & SECTIONS
AS PROPOSED

Project Ref: URB-B6A-ZZ-DRA-208150
Rev No: 01
Date: 01/02/2012
Drawn By: AJR

2496-Urb-B6a-Zz-dra-208150

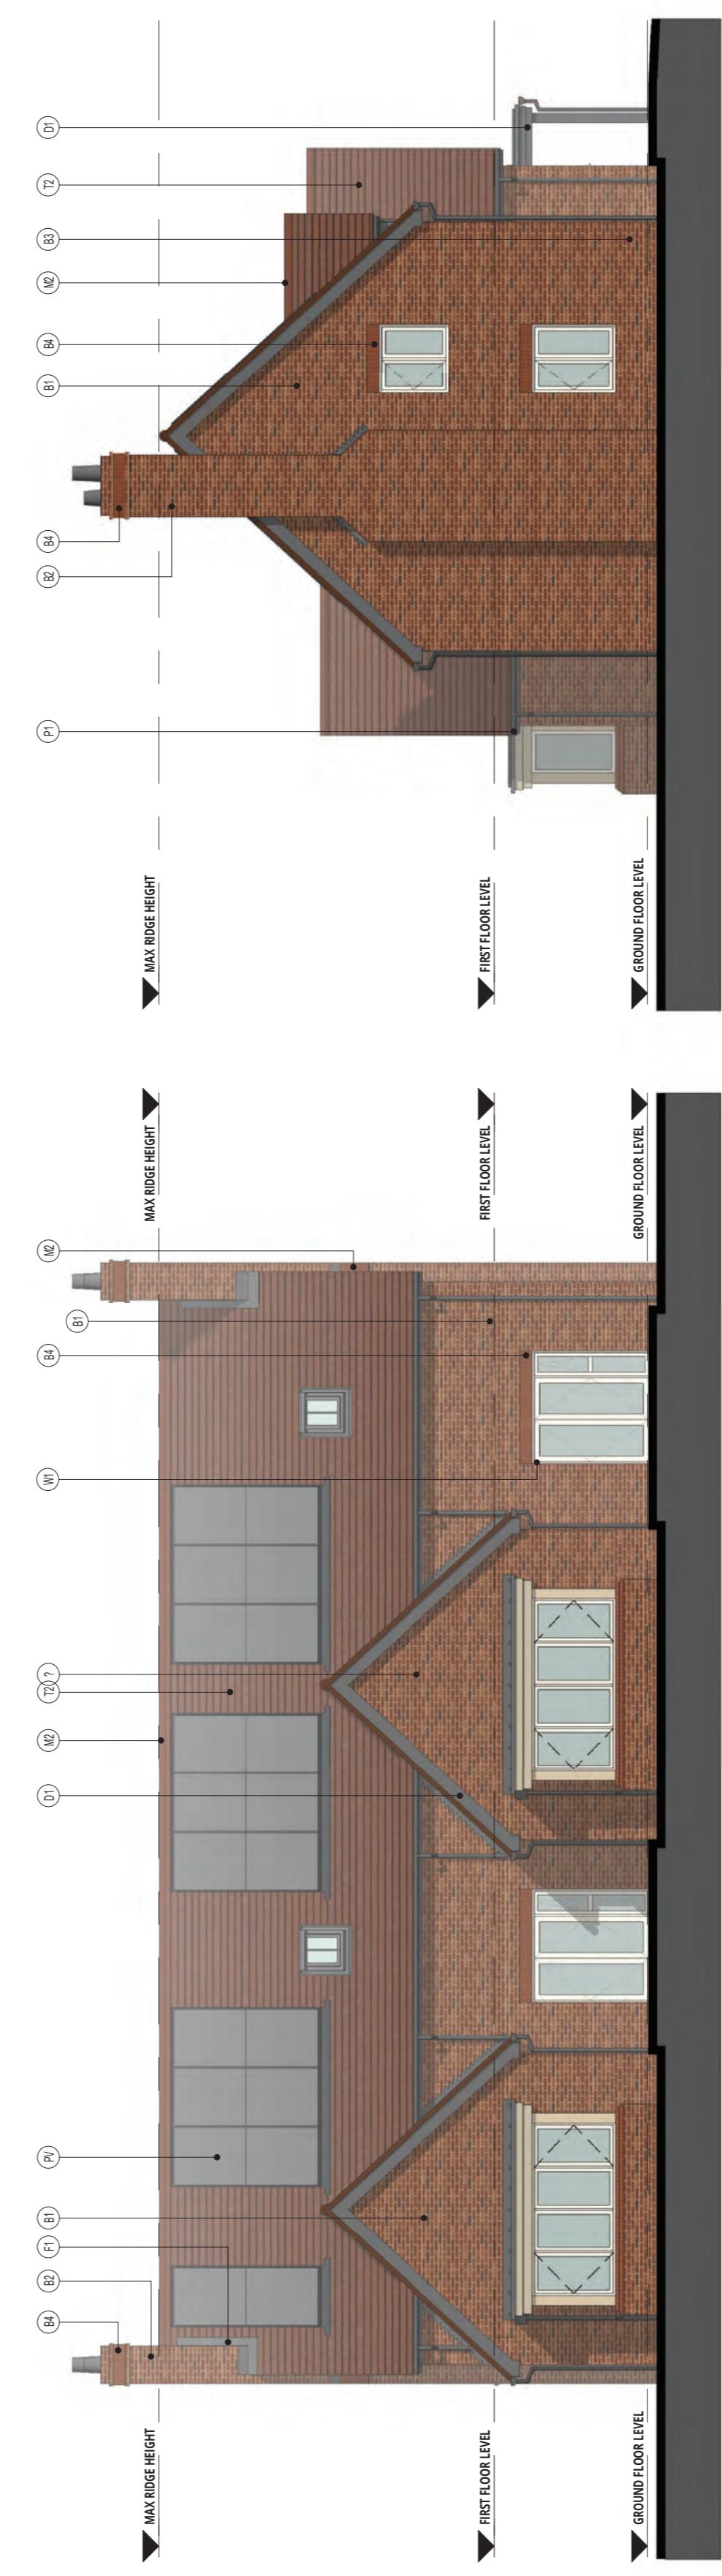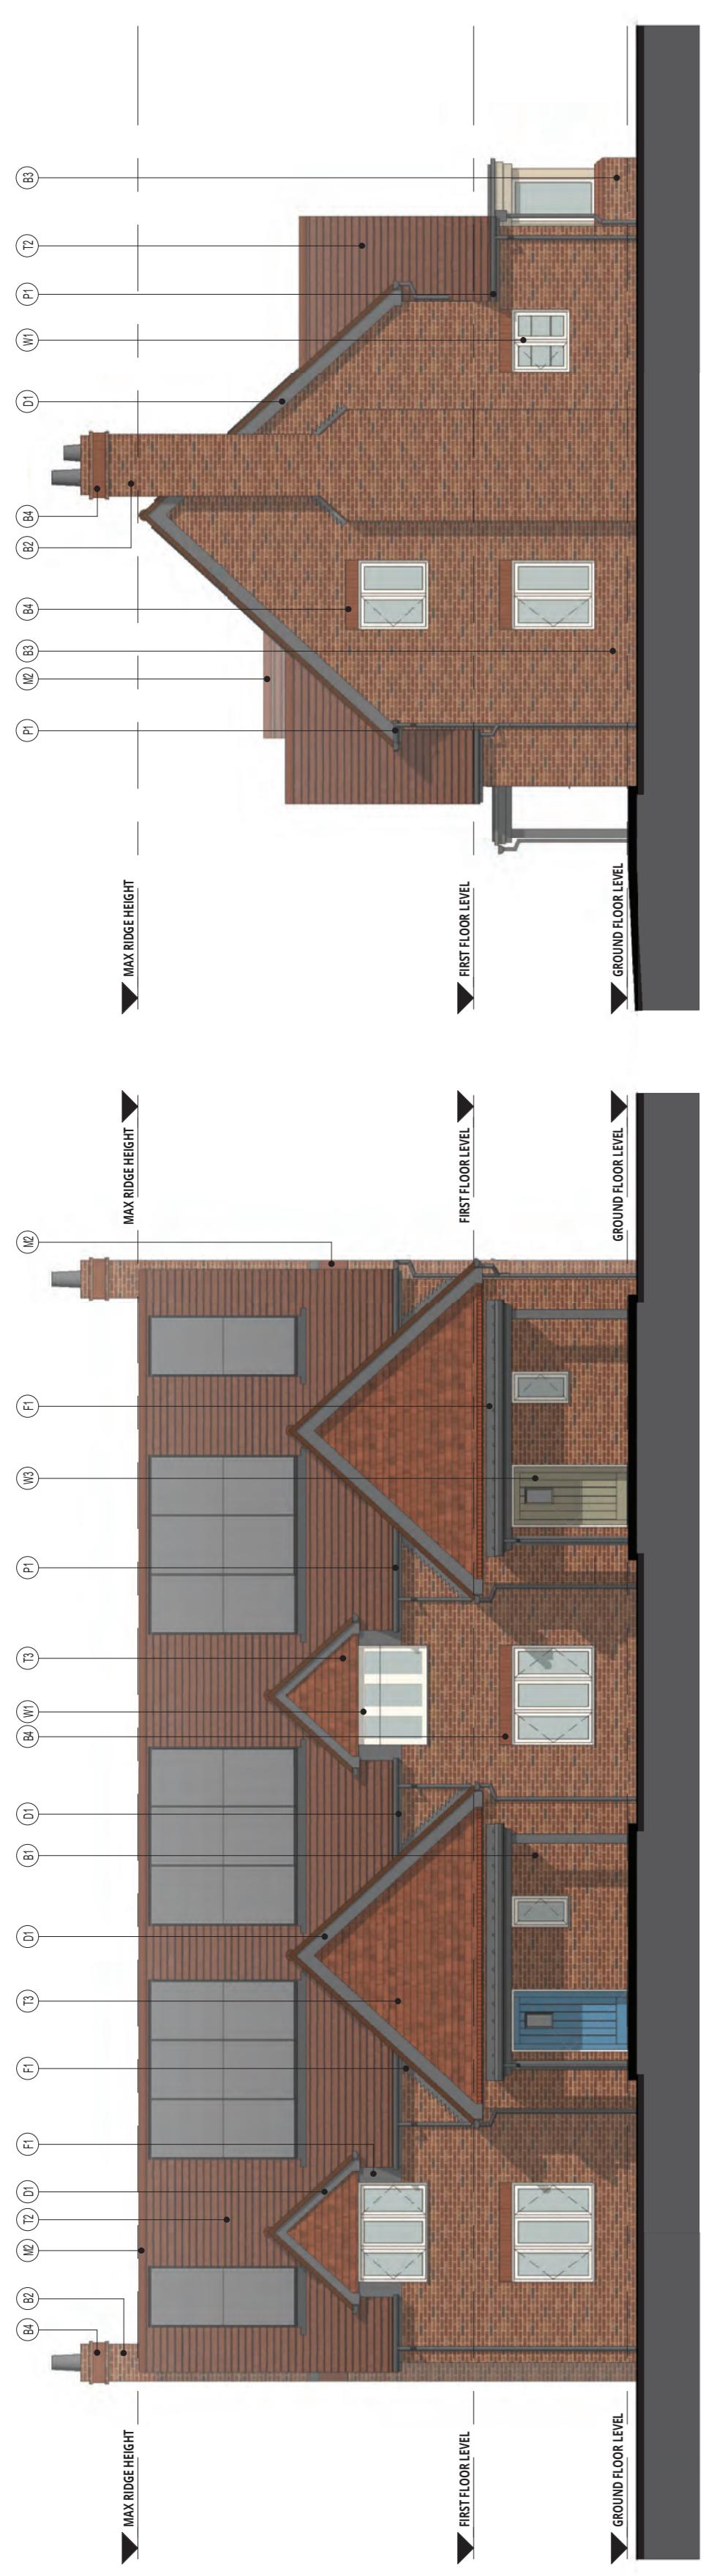


NORTH ELEVATION


EAST ELEVATION

WEST ELEVATION


SOUTH ELEVATION

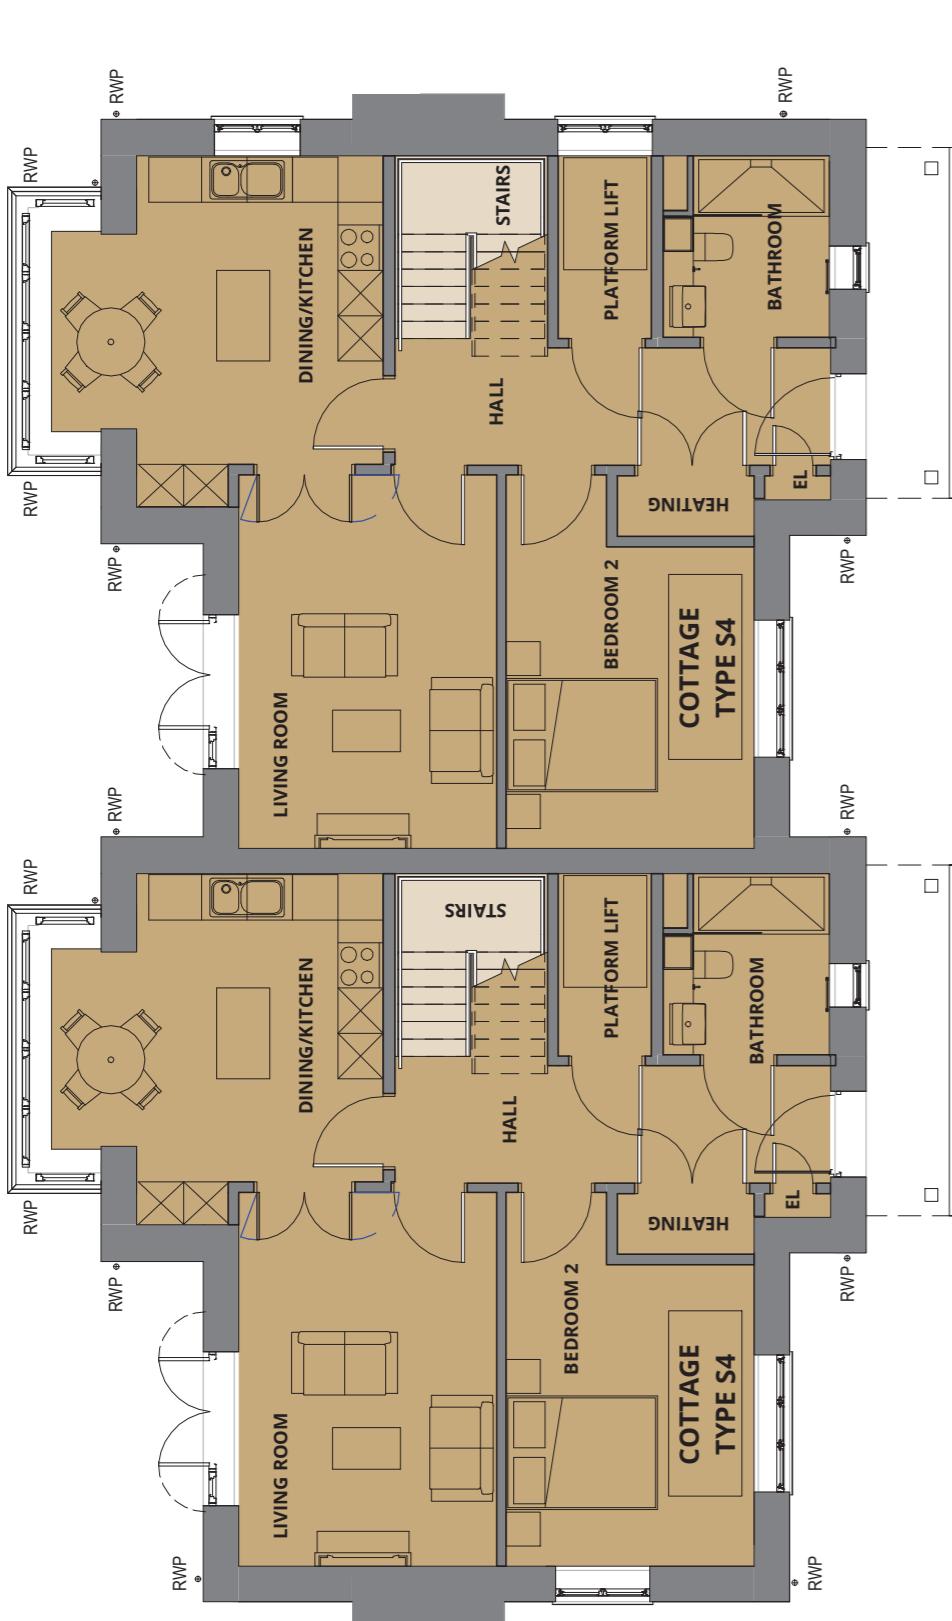

GROUND FLOOR PLAN

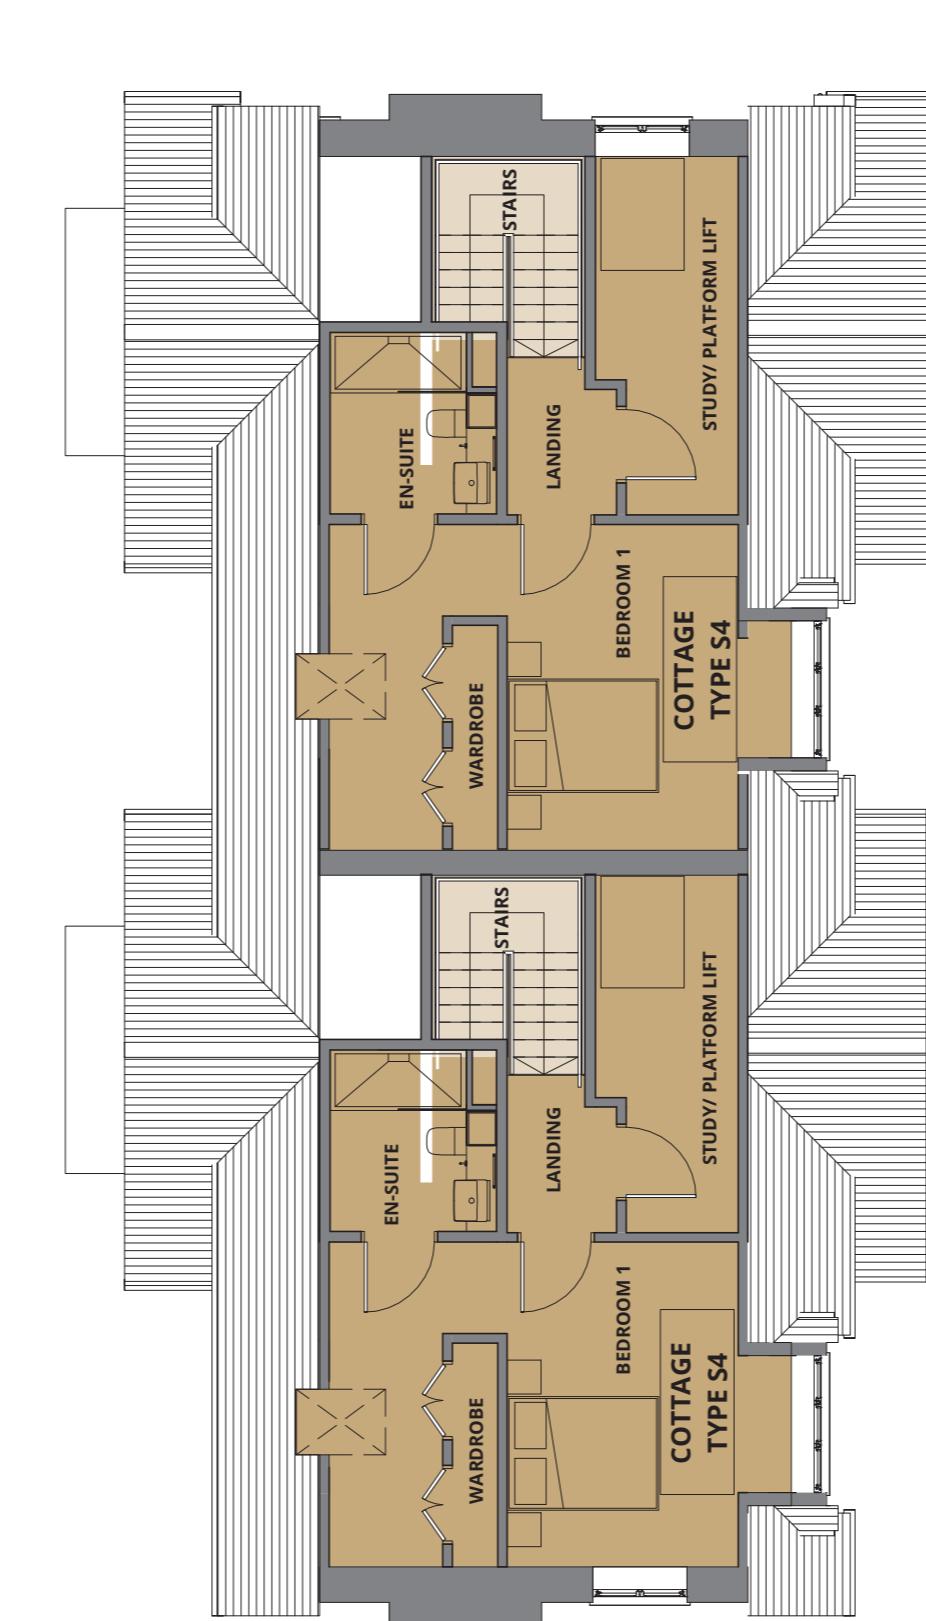

FIRST FLOOR PLAN

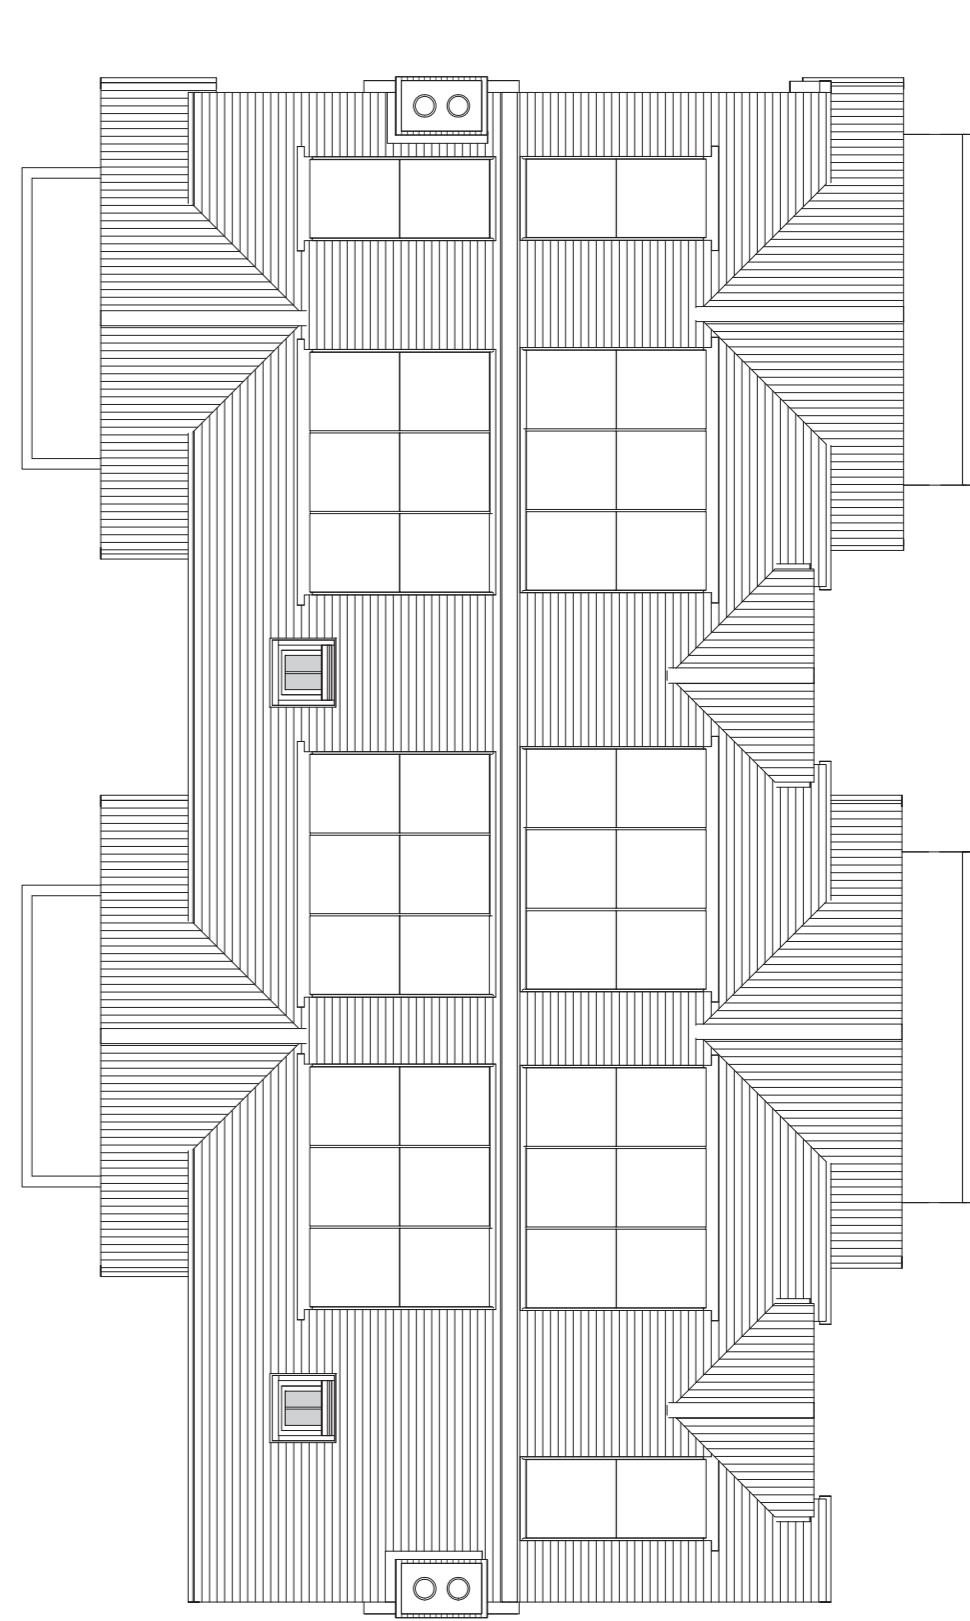

ROOF PLAN

SCALE 1:100
0mm 10mm 20mm 30mm 40mm 50mm 60mm 70mm 80mm 90mm 100mm

SCALE 1:1
0m 1m 2m 3m 4m 5m 6m 7m 8m 9m 10m