



Copyright of this drawing is the property of UrbanEdge Architecture Limited. It must not be reproduced or amended without the express consent in writing of UrbanEdge Architecture Limited.

UrbanEdge Architecture Limited
 One Scogdale Mews, Scogdale,
 Stamford, Lincolnshire, PE9 2FX.


Tel: +44 (0)1780 755665
 Fax: +44 (0)1780 755360

THIS DRAWING IS FOR PLANNING ONLY AND IS NOT TO BE USED FOR TENDER OR CONSTRUCTION


DRAWING TO BE READ IN COLOUR

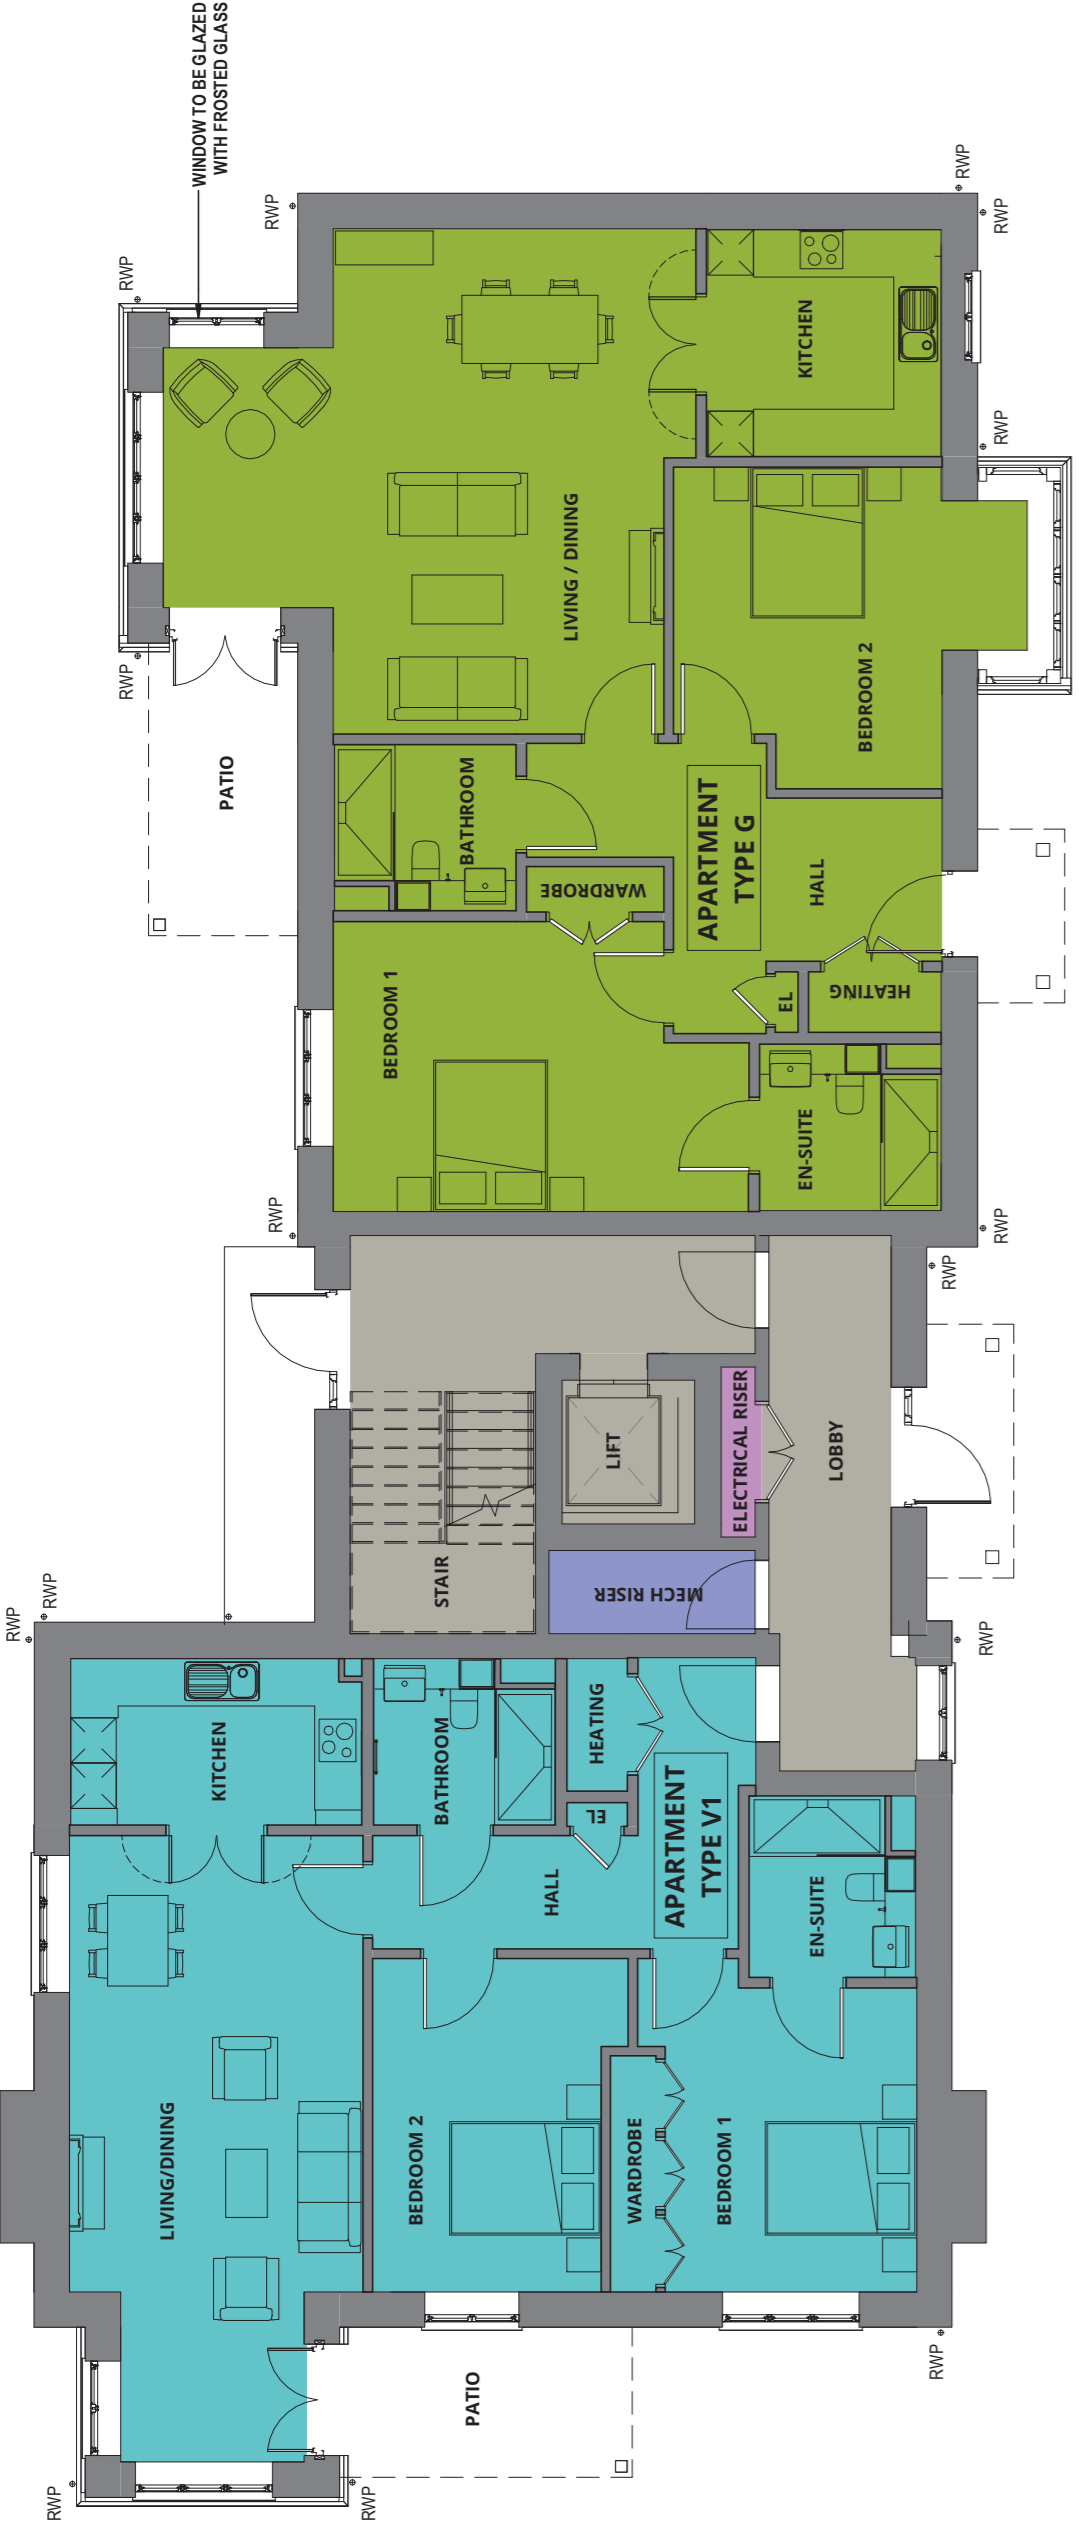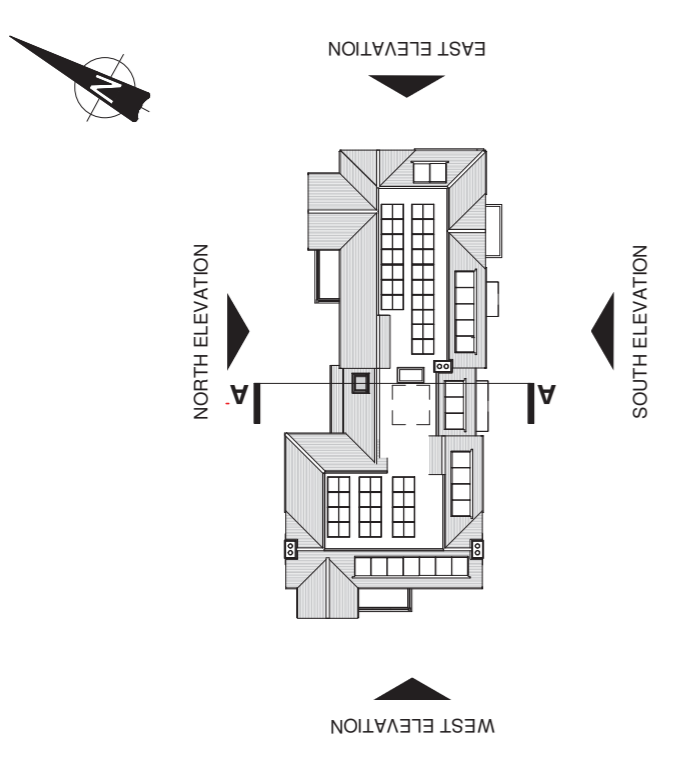

GROUND FLOOR PLAN

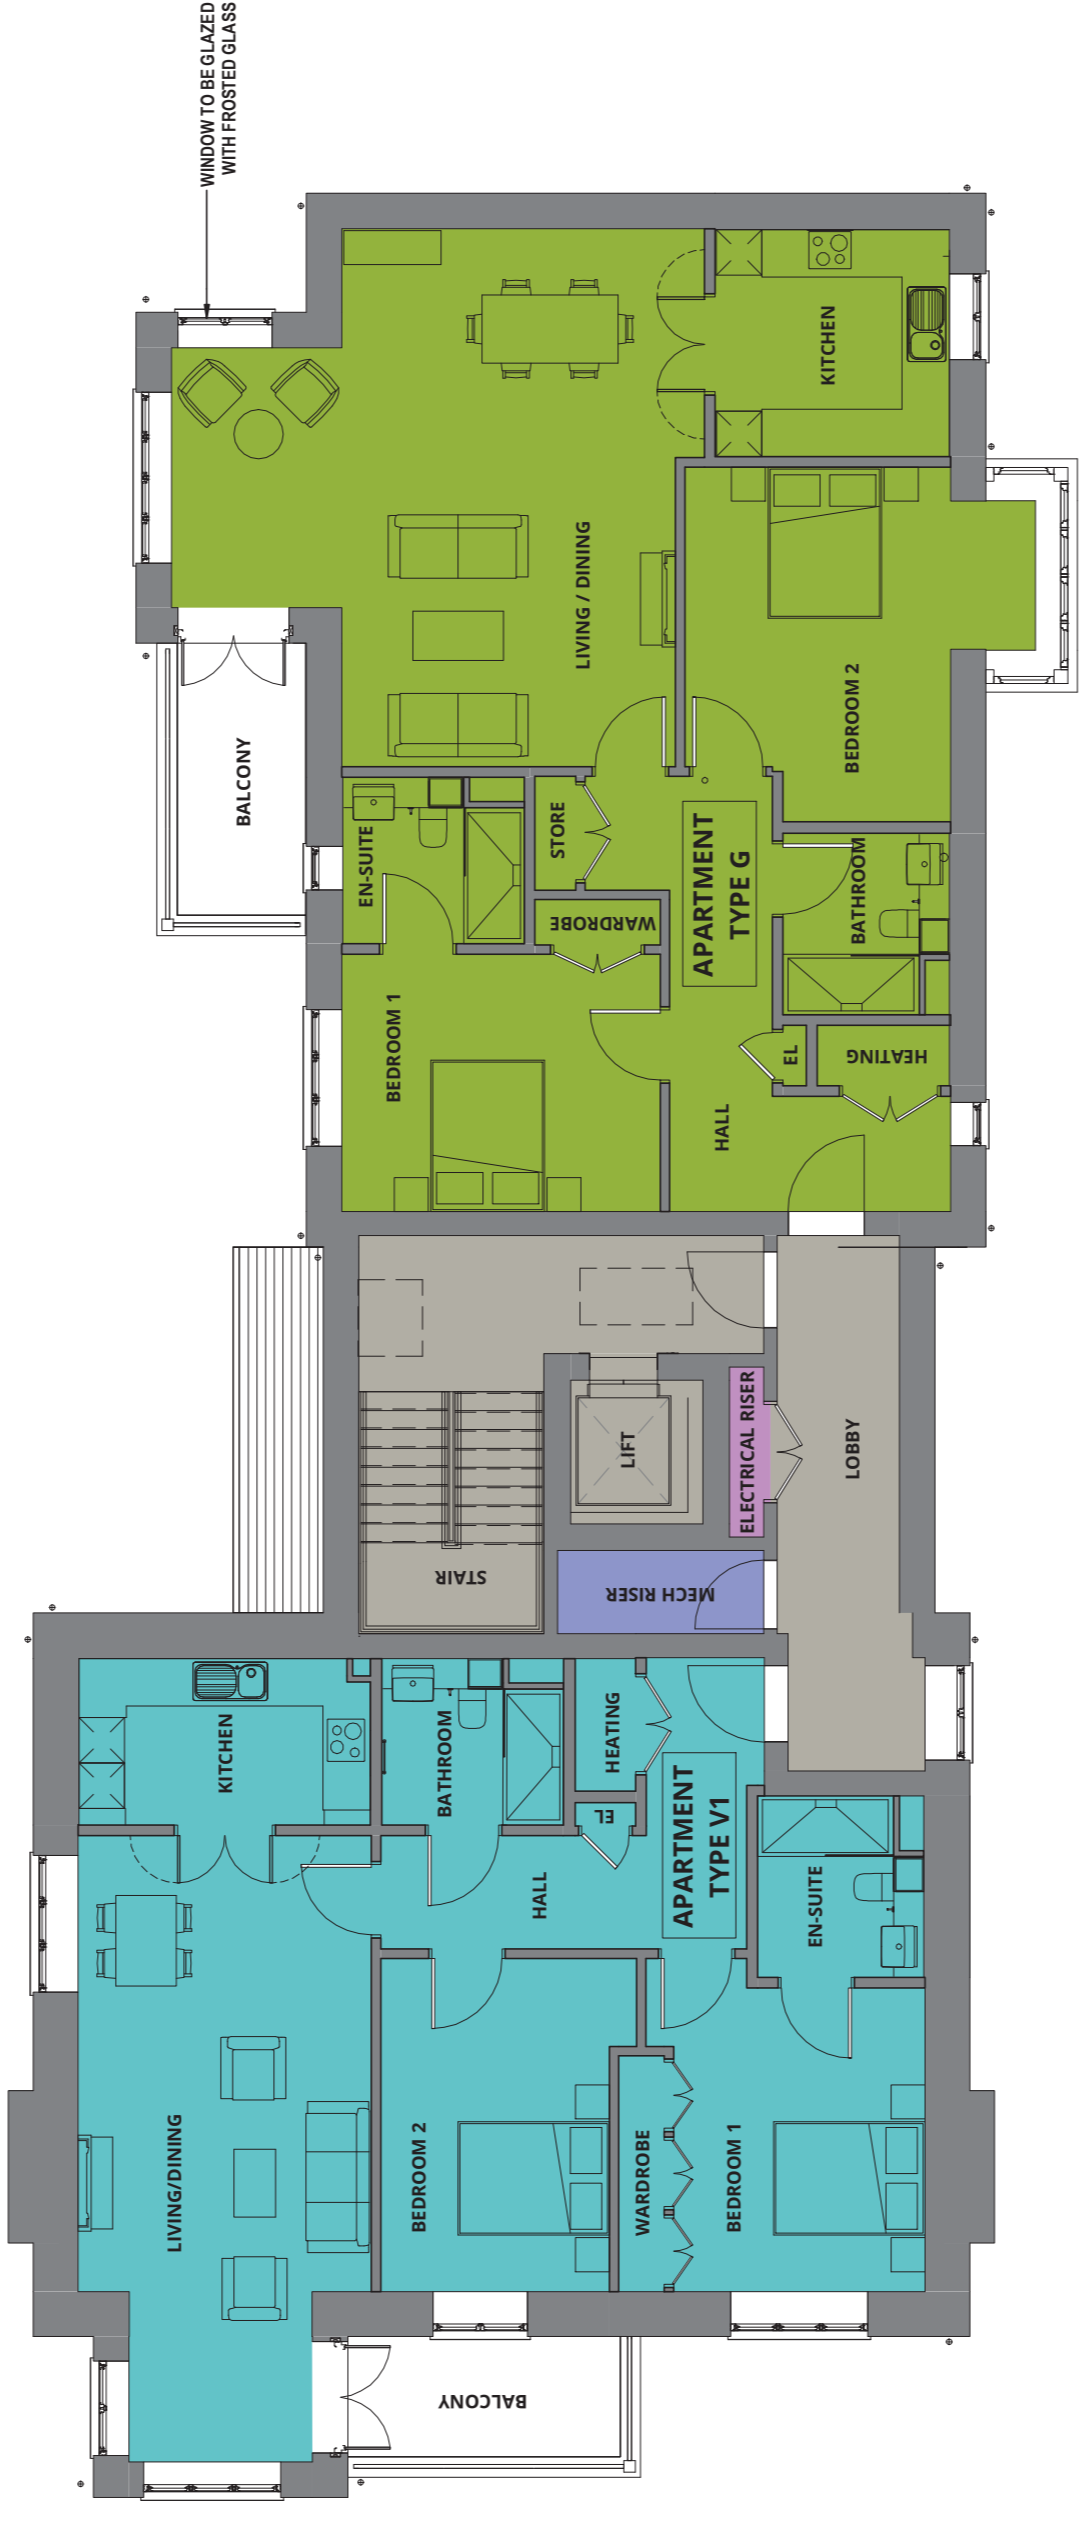

FIRST FLOOR PLAN

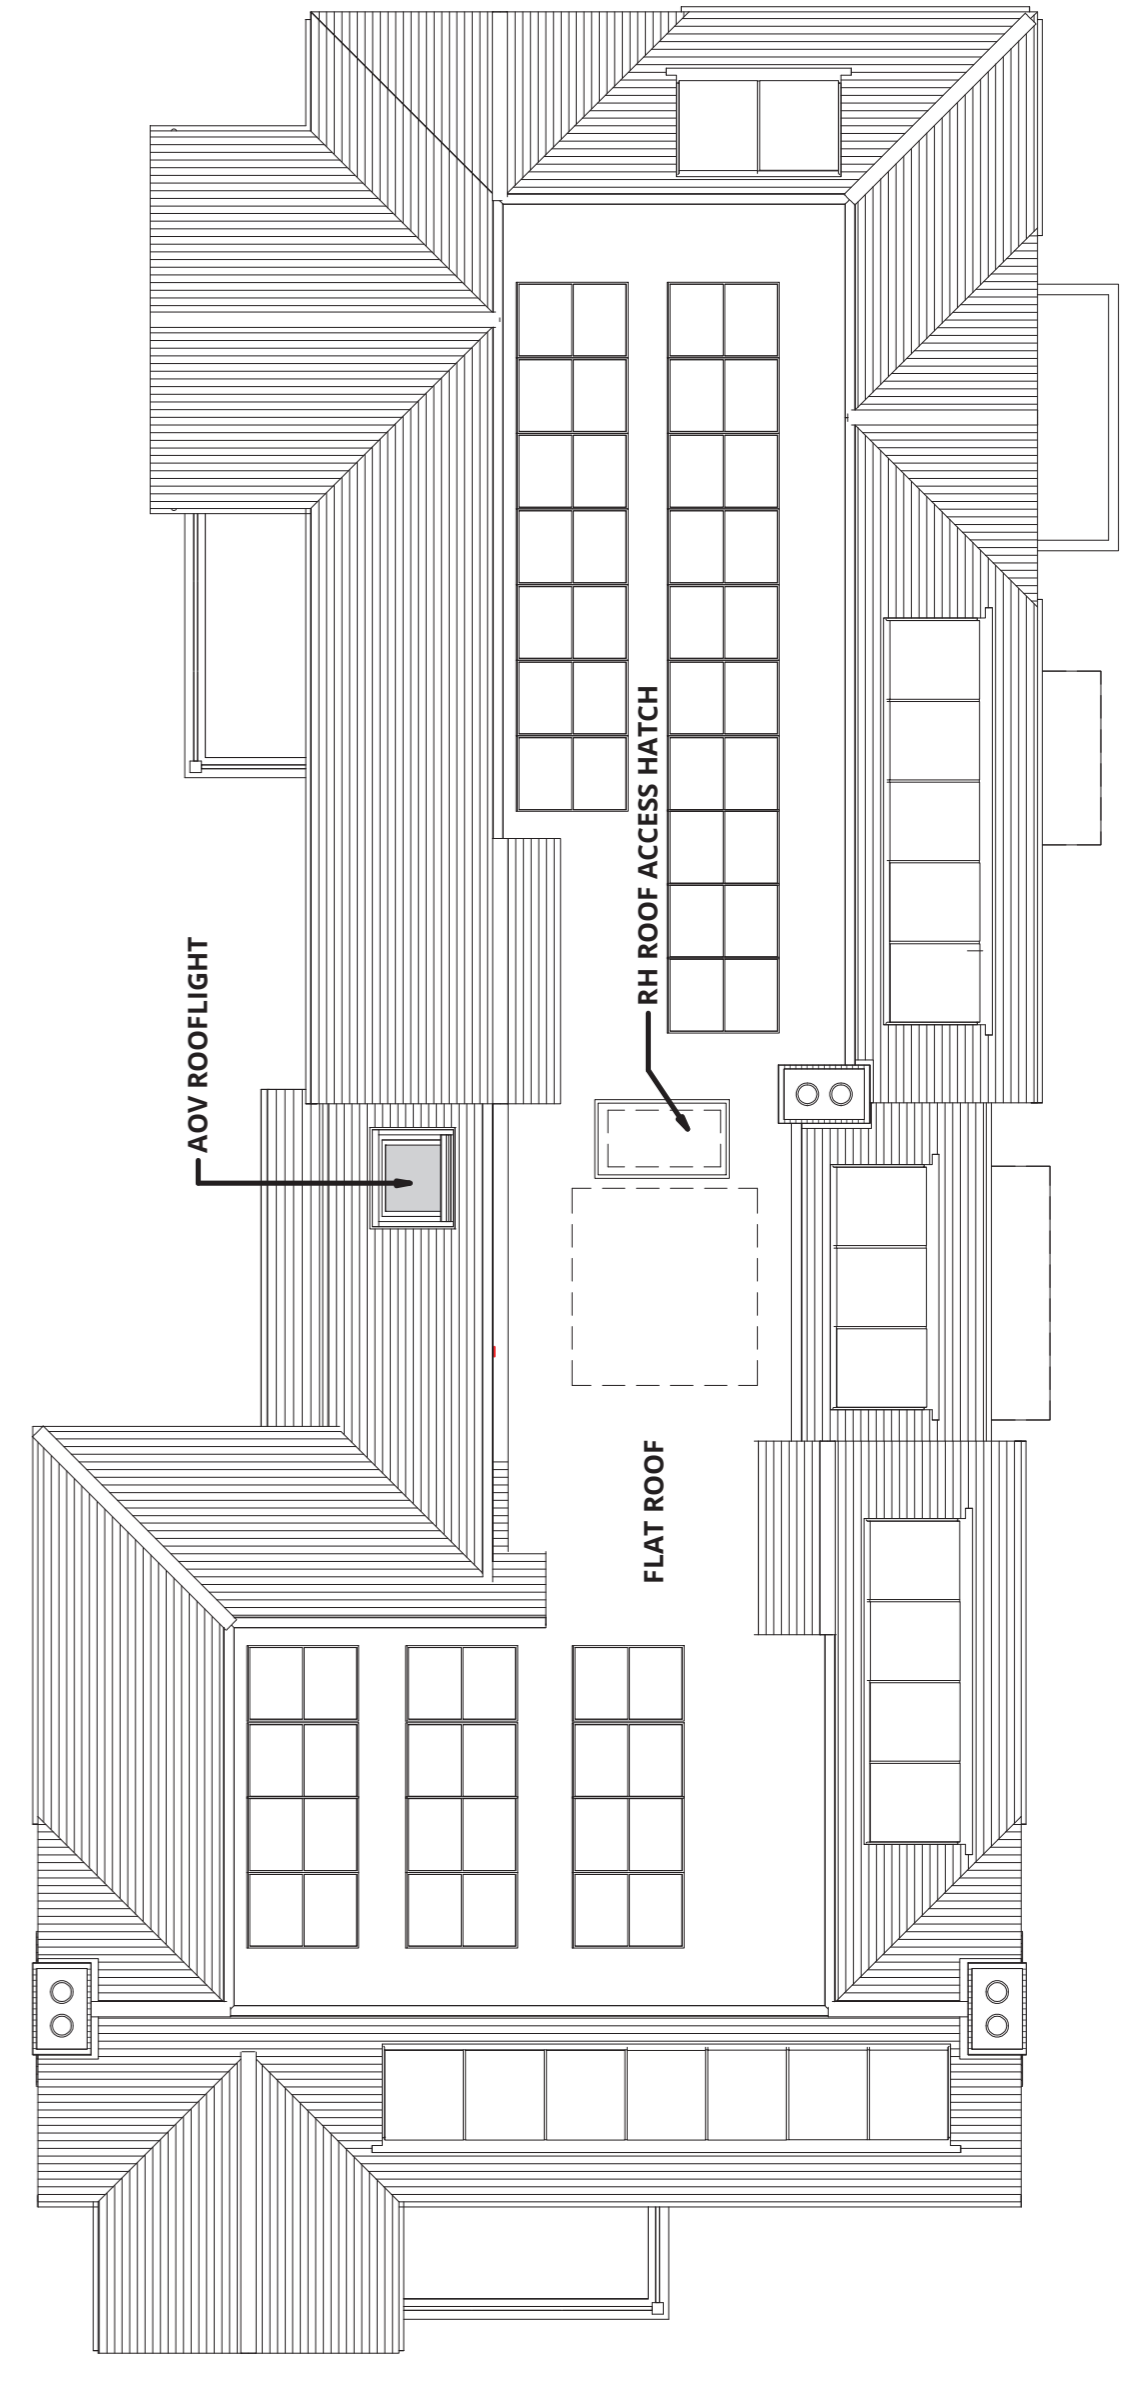

ROOF PLAN



SCALE 1 : 100
 SCALE 1 : 1

PROJECT: CHANDLER'S FORD CONTINUING CARE RETIREMENT COMMUNITY PHASES 2 & 3
 DRAWING NO: 2496-URB-B11-00-DR-A-208150
 DATE: AUG 21 2021



Client: SENIOR LIVING (CHANDLER'S FORD) LTD

Project: CHANDLER'S FORD CONTINUING CARE RETIREMENT COMMUNITY PHASES 2 & 3

Drawing: BLOCK 11 GROUND, FIRST FLOOR & ROOF PLAN AS PROPOSED

Scale: 1:100 @ A1

Date: AUG 21 2021

Drawn By: RM

Checked By: PJD

Project Reference: 2496-URB-B11-00-DR-A-208150