



3 Proposed Front Elevation

1 : 100

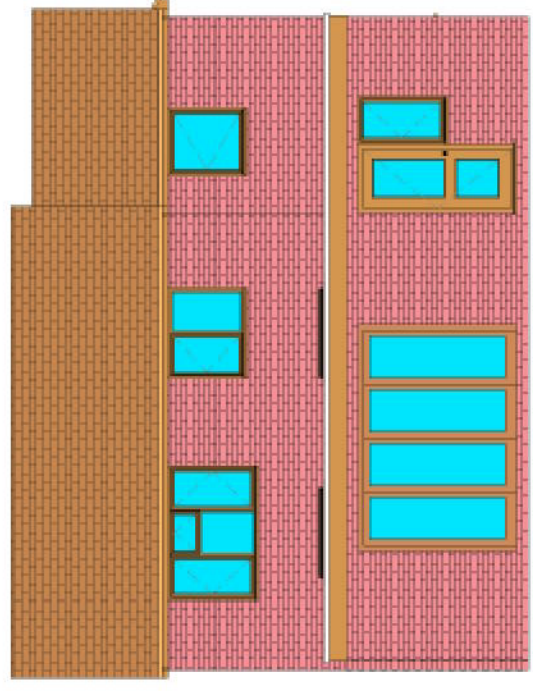


4 Proposed Rear Elevation

1 : 100

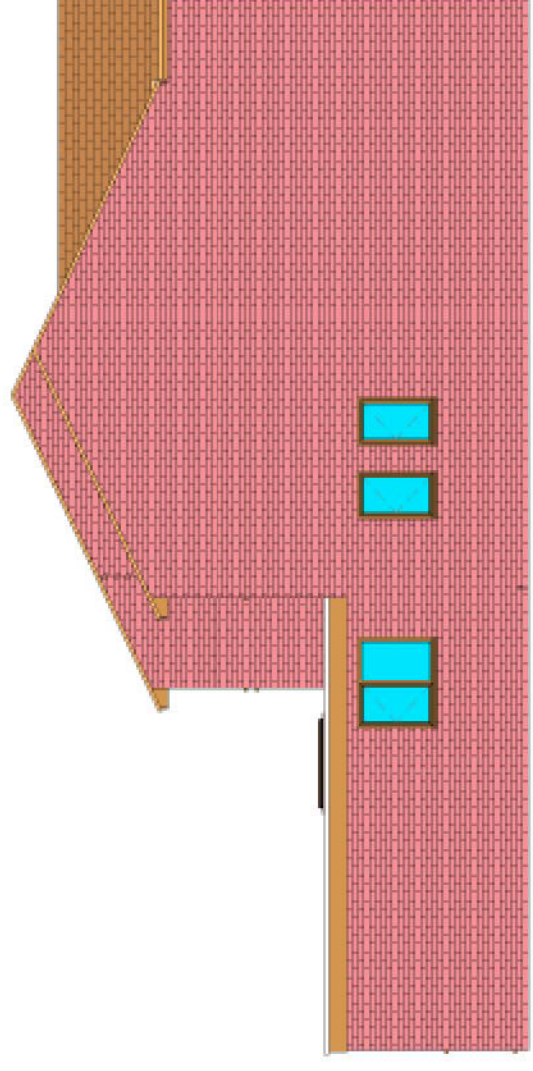


5 Proposed Side (Left) Elevation

1 : 100

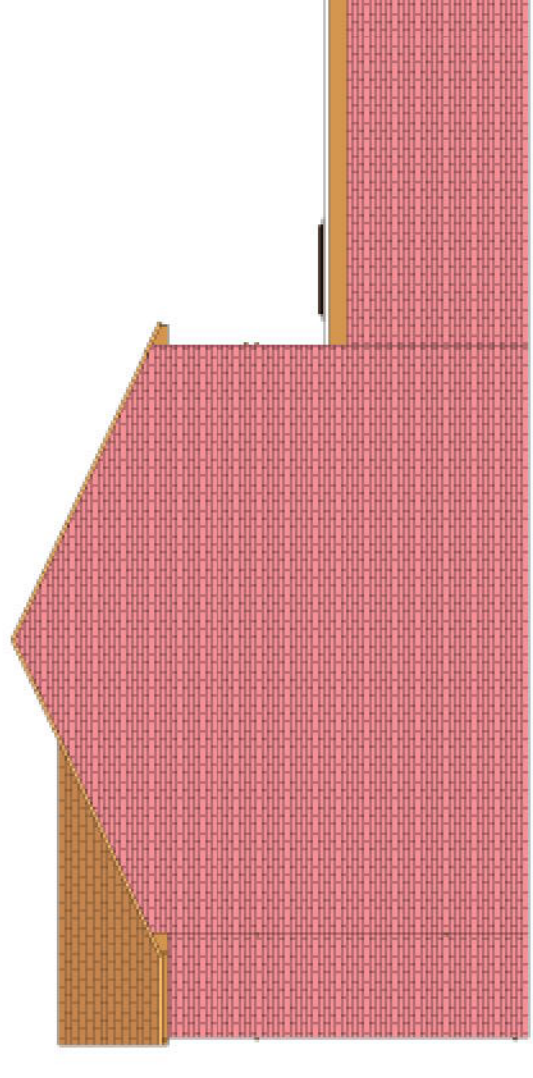


6 Proposed Side (Right) Elevation


1 : 100

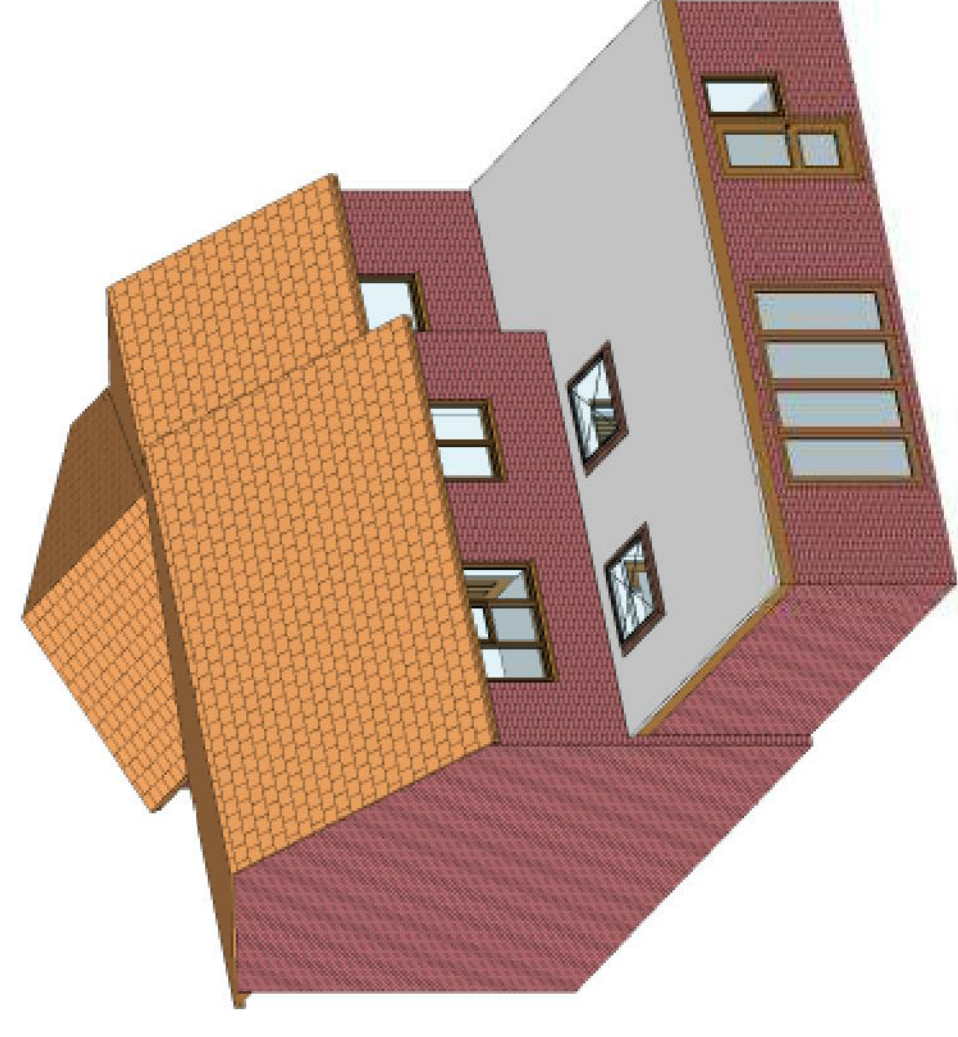

7 Rear Right 3D

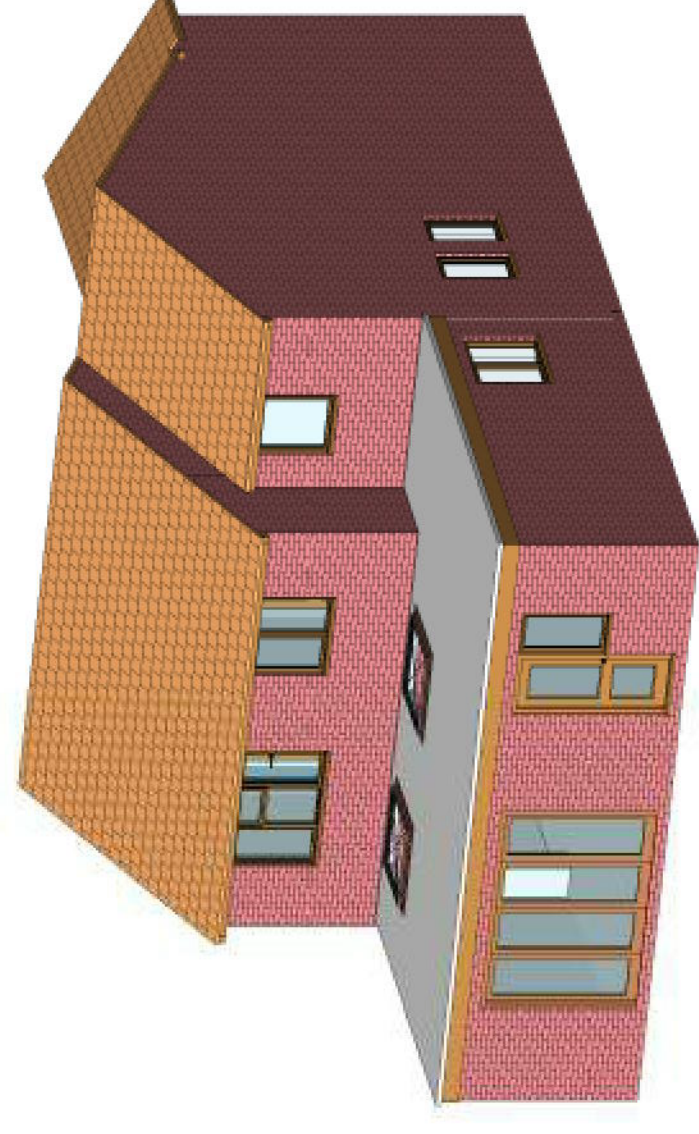


8 Rear Left 3D

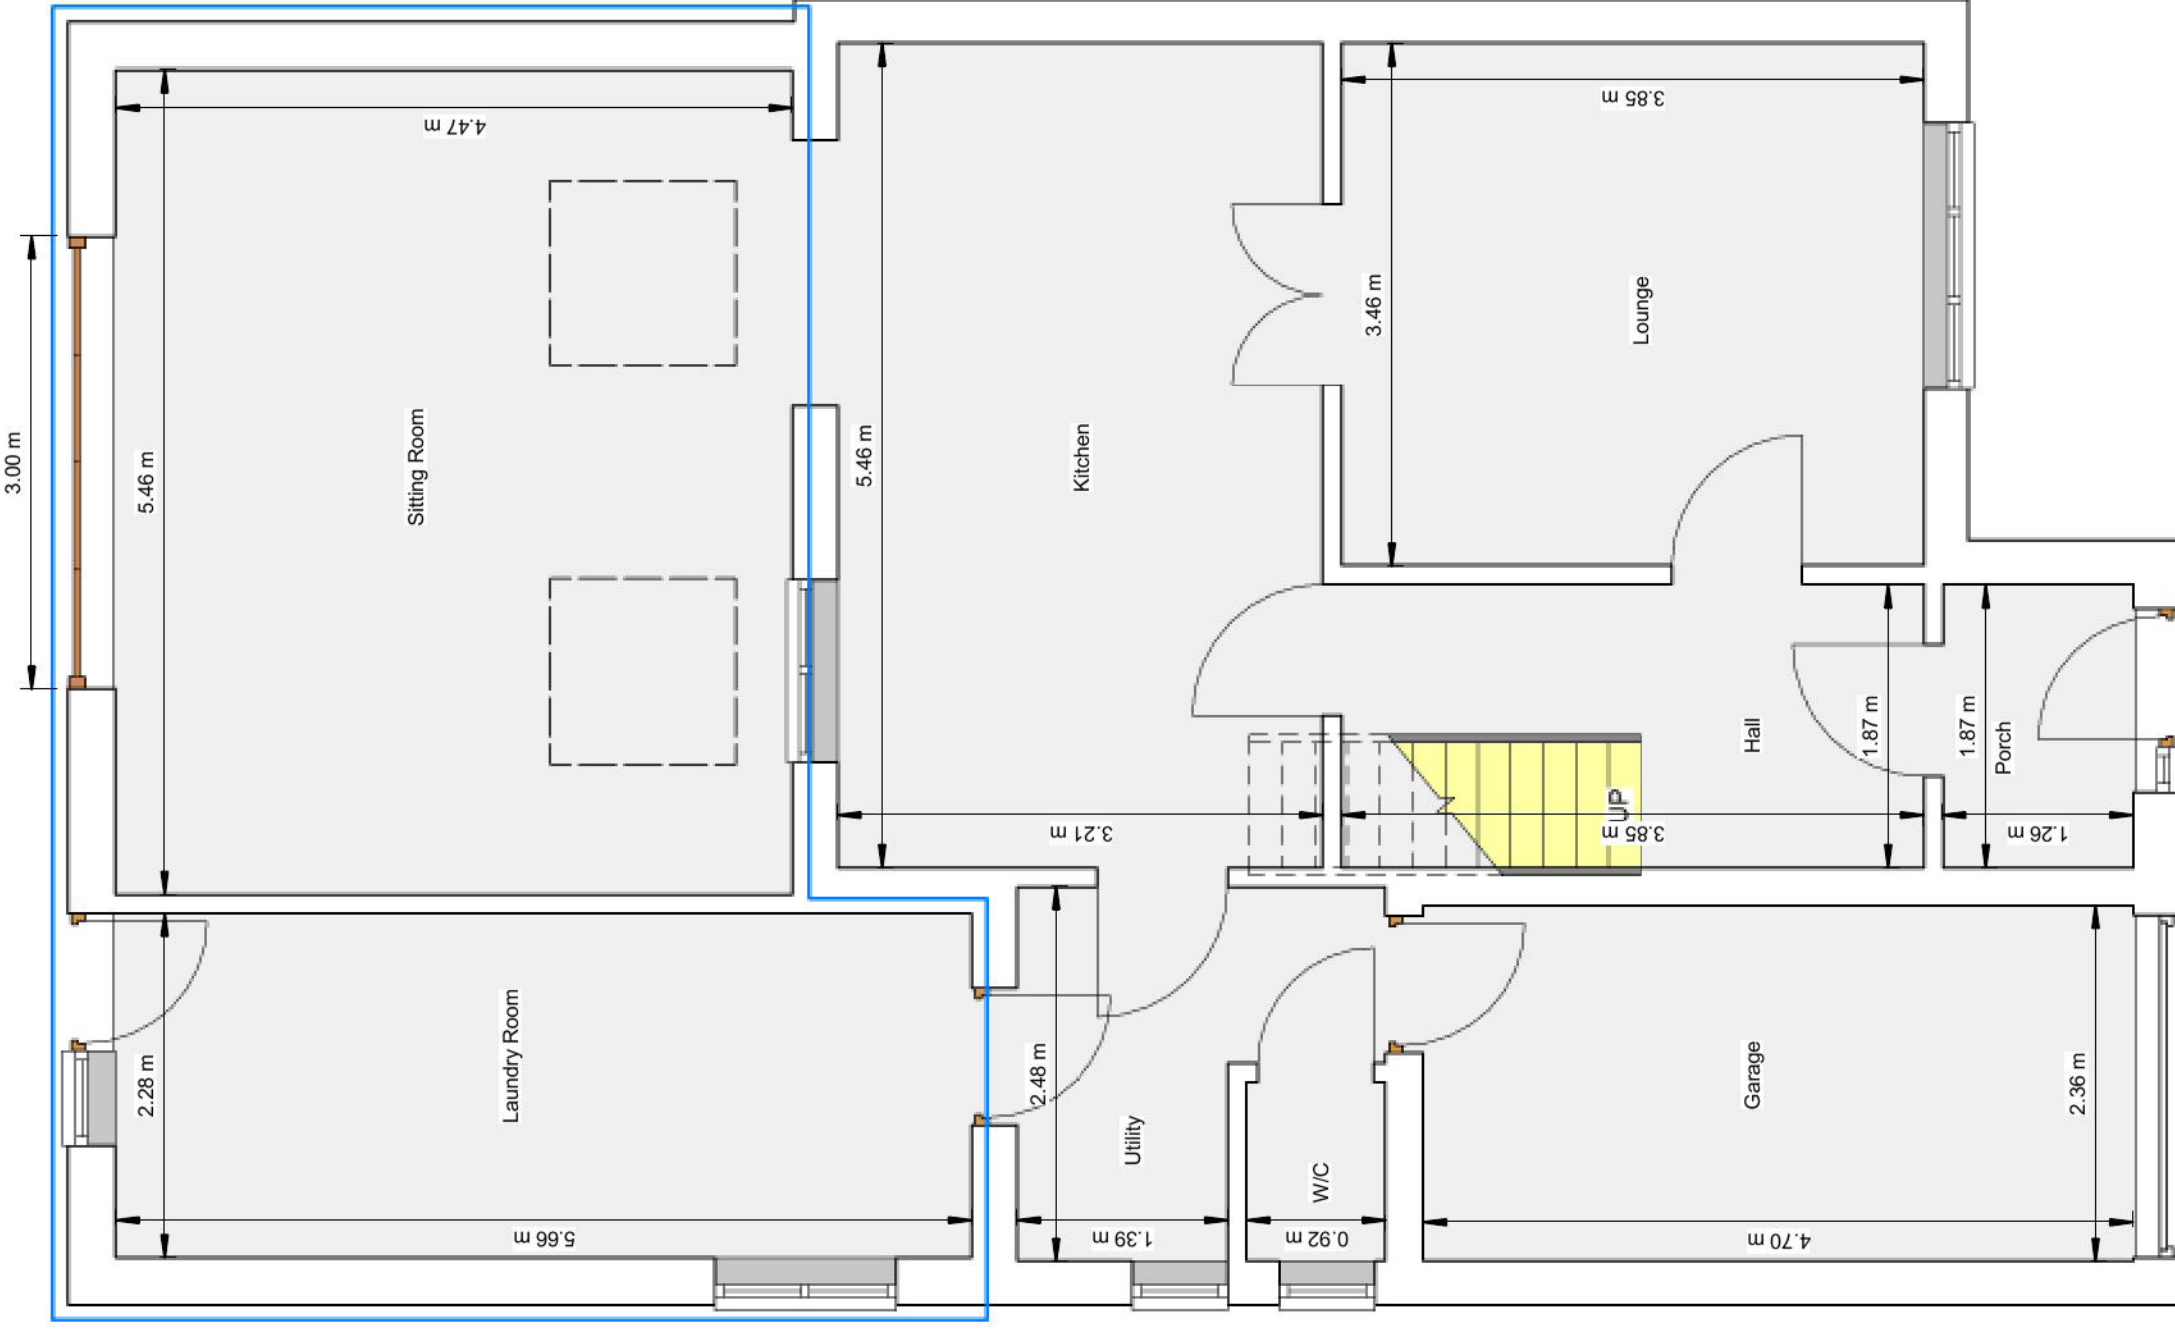

1 Proposed Ground Floor Plan

1 : 50

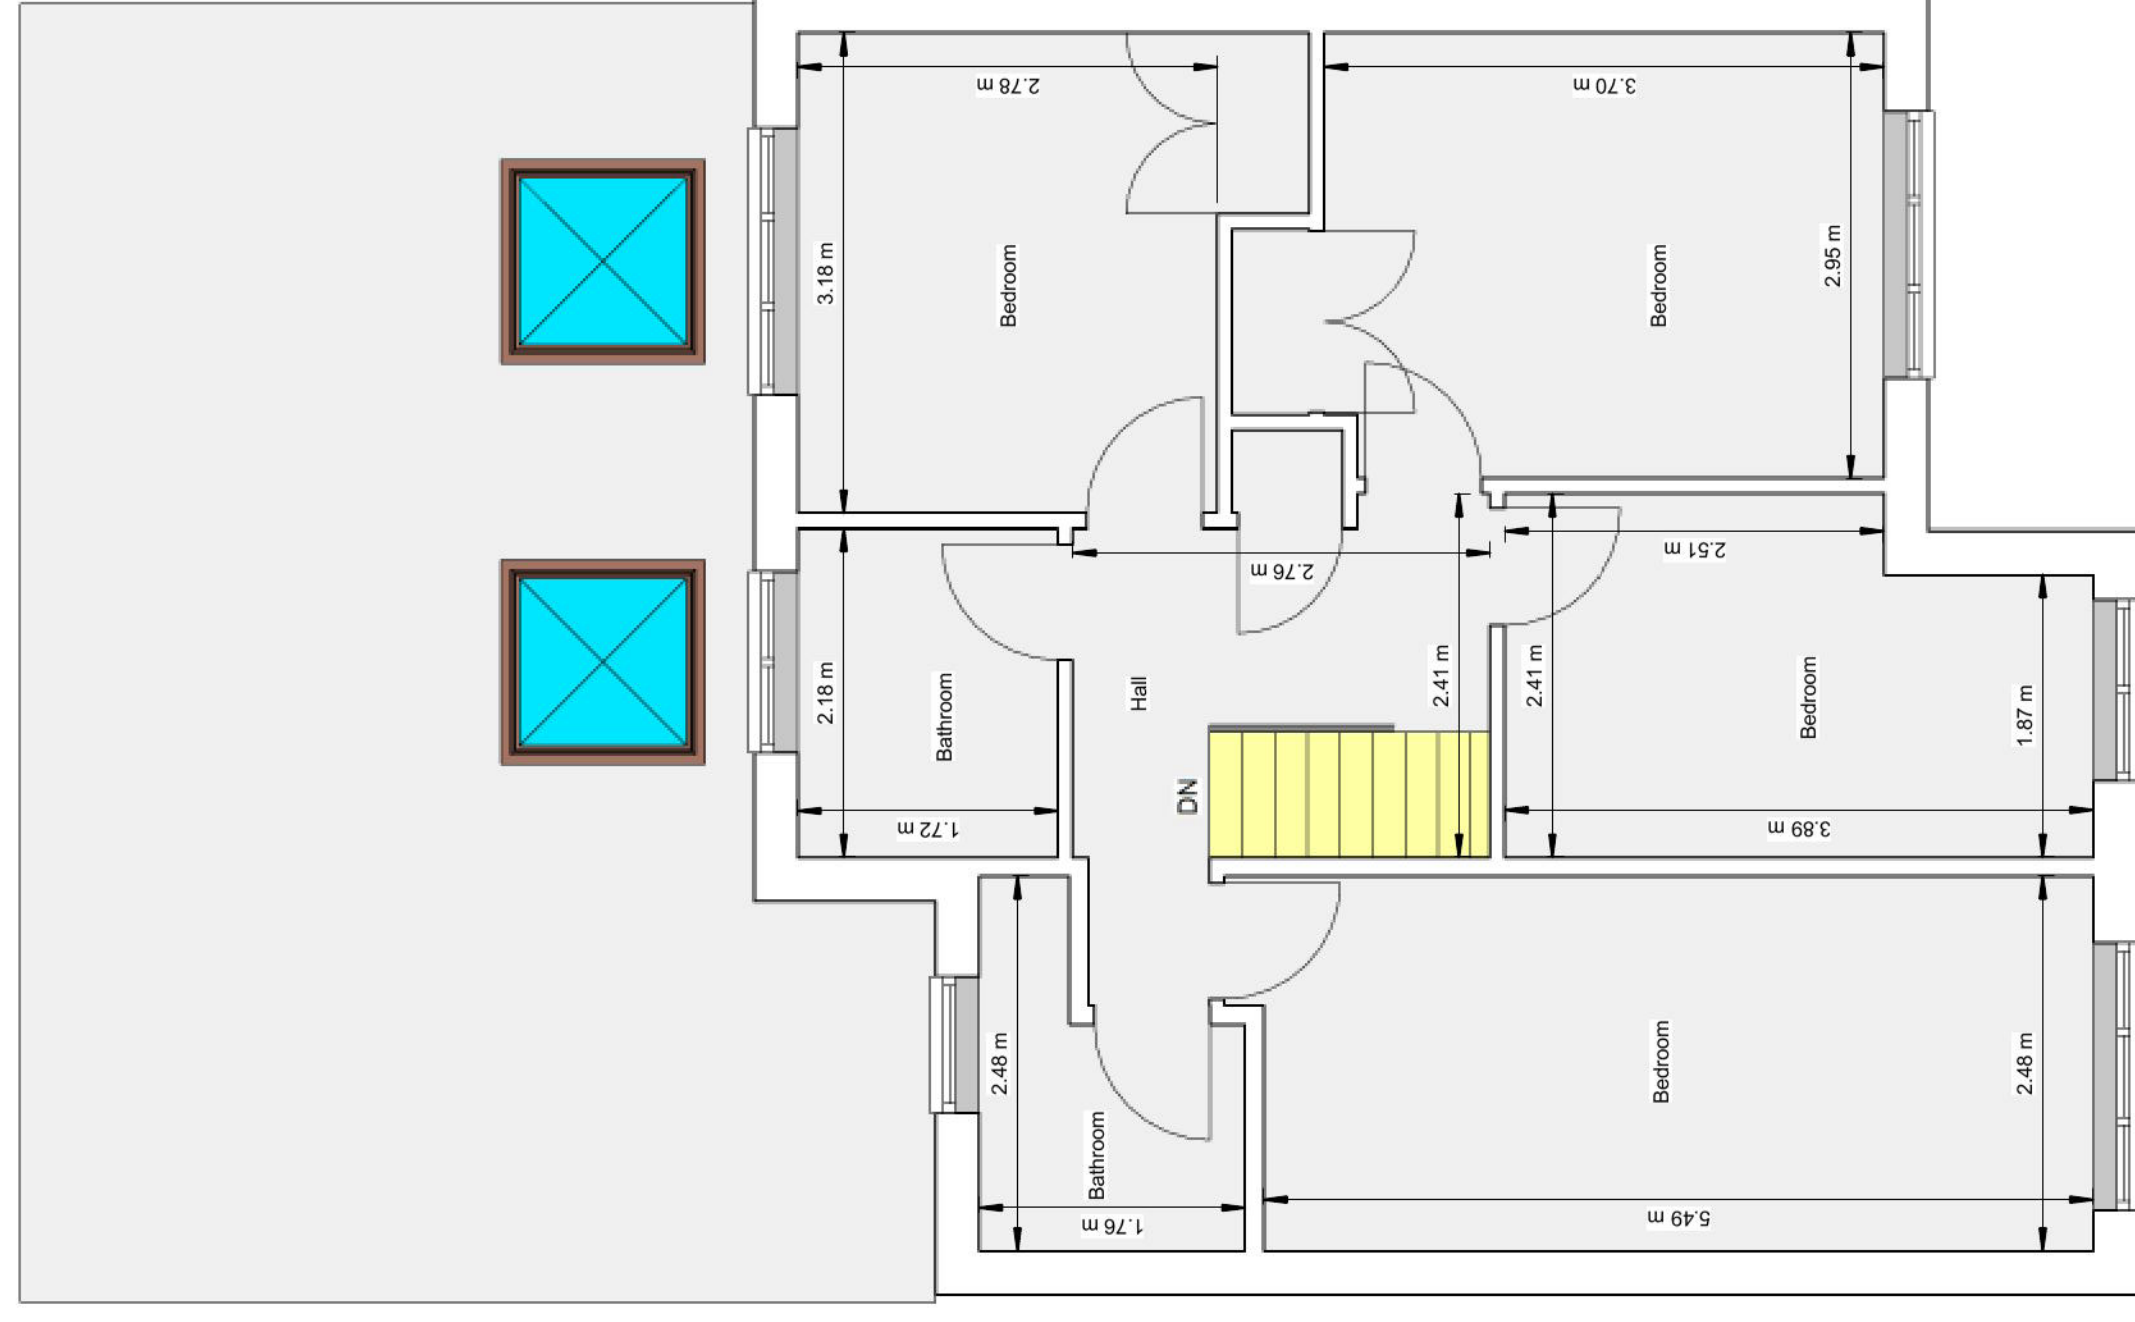

2 Proposed First Floor Plan

1 : 50

Revision

Drawings by:
unsted design
 3D Computer Aided
 Architectural Design

Unsted Design Ltd
 16 Hazel Close,
 Eastleigh, Hampshire,
 SO53 5RF
 Tel: 02380274720
 Fax: 02380274720
 Email: info@unsteddesign.co.uk
 Web Site www.unsteddesign.co.uk
 Company Number 8013235

Utilities/Highways/Environment: It is the responsibility of the client or their contractor to liaise with the Utility providers, Highway Authorities and Environment Agency to ensure that all approvals are in place unless Unsted Design have been given written instructions to act on your behalf.

Copyright: The copyright for this drawing remains the property of Unsted Design. It cannot be copied, altered or reproduced in any form without the written consent of Unsted Design.

Dimensions: All dimensions to be checked on site prior to the commencement of any work. Do not scale from the drawing for construction purposes.

Party Wall Agreements: It is the sole responsibility of the building owner or the contractor to ensure that any necessary Party Wall Agreements comply with the Party Wall Act. This drawing does not guarantee the position of the boundary.

Client: MR & MRS OSUCH
 Project Address: 4 CAERNARVON GARDENS,
 EASTLEIGH,
 HANTS,
 SO53 4NG.

Drawing Contents: PROPOSED FLOOR PLANS, 3D VIEW AND ELEVATIONS.
 Purpose: PLANNING APPLICATION
 Scale: 1:50 1:100
 Date: 28th NOVEMBER 2018 Drawn by: JU