

GROUND FLOOR




FIRST FLOOR

- RED DASH LINE REPRESENTS OUTLINE OF EXISTING BUILDING TO BE DEMOLISHED
- PURPLE DASH LINE REPRESENTS PREVIOUSLY SUBMITTED APPLICATION
- BLUE LINE DICTATES MAJOR ELECTRICAL SUPPLY CROSSING SITE BELOW GROUND. 1.5M BUILD EXCLUSION ZONE EITHER SIDE TO BE ADHERED TO

AC	Planning Issue	10.07.23	CHK
AB	Planning updates	31.03.23	
AA	Planning Issue	24.01.23	
	Rev Dtm Revision	Date	

PLANNING

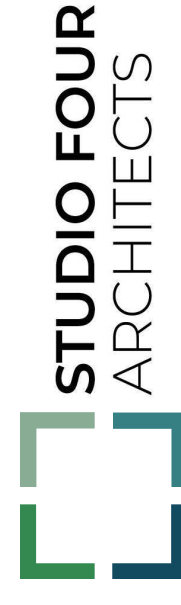



Marwood, Nether Wallop
 01929 327254
 admin@studiofourarchitects.co.uk
 www.studiofourarchitects.com

Client
 Mr & Mrs Suckling

Project
 Marwood, Nether Wallop
 2 Dwellings

Title
 Plot 1 - Proposed Floor Plans

Date	Scale	Drawn	Checked
JAN 23	1:100	AJ	LJH
Job N°	Dwg. N°	Revision	AC
42078	025		

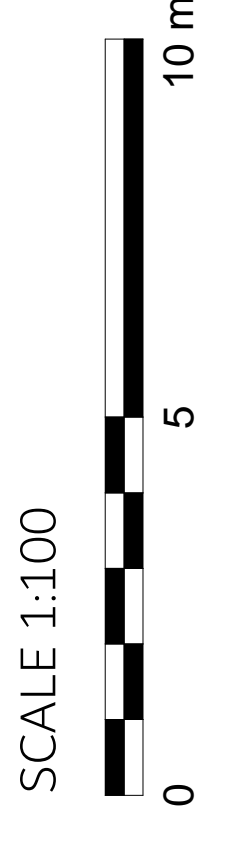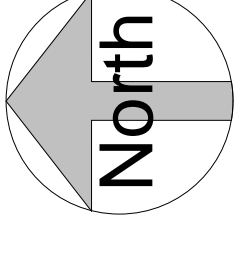

SCALE 1:100