
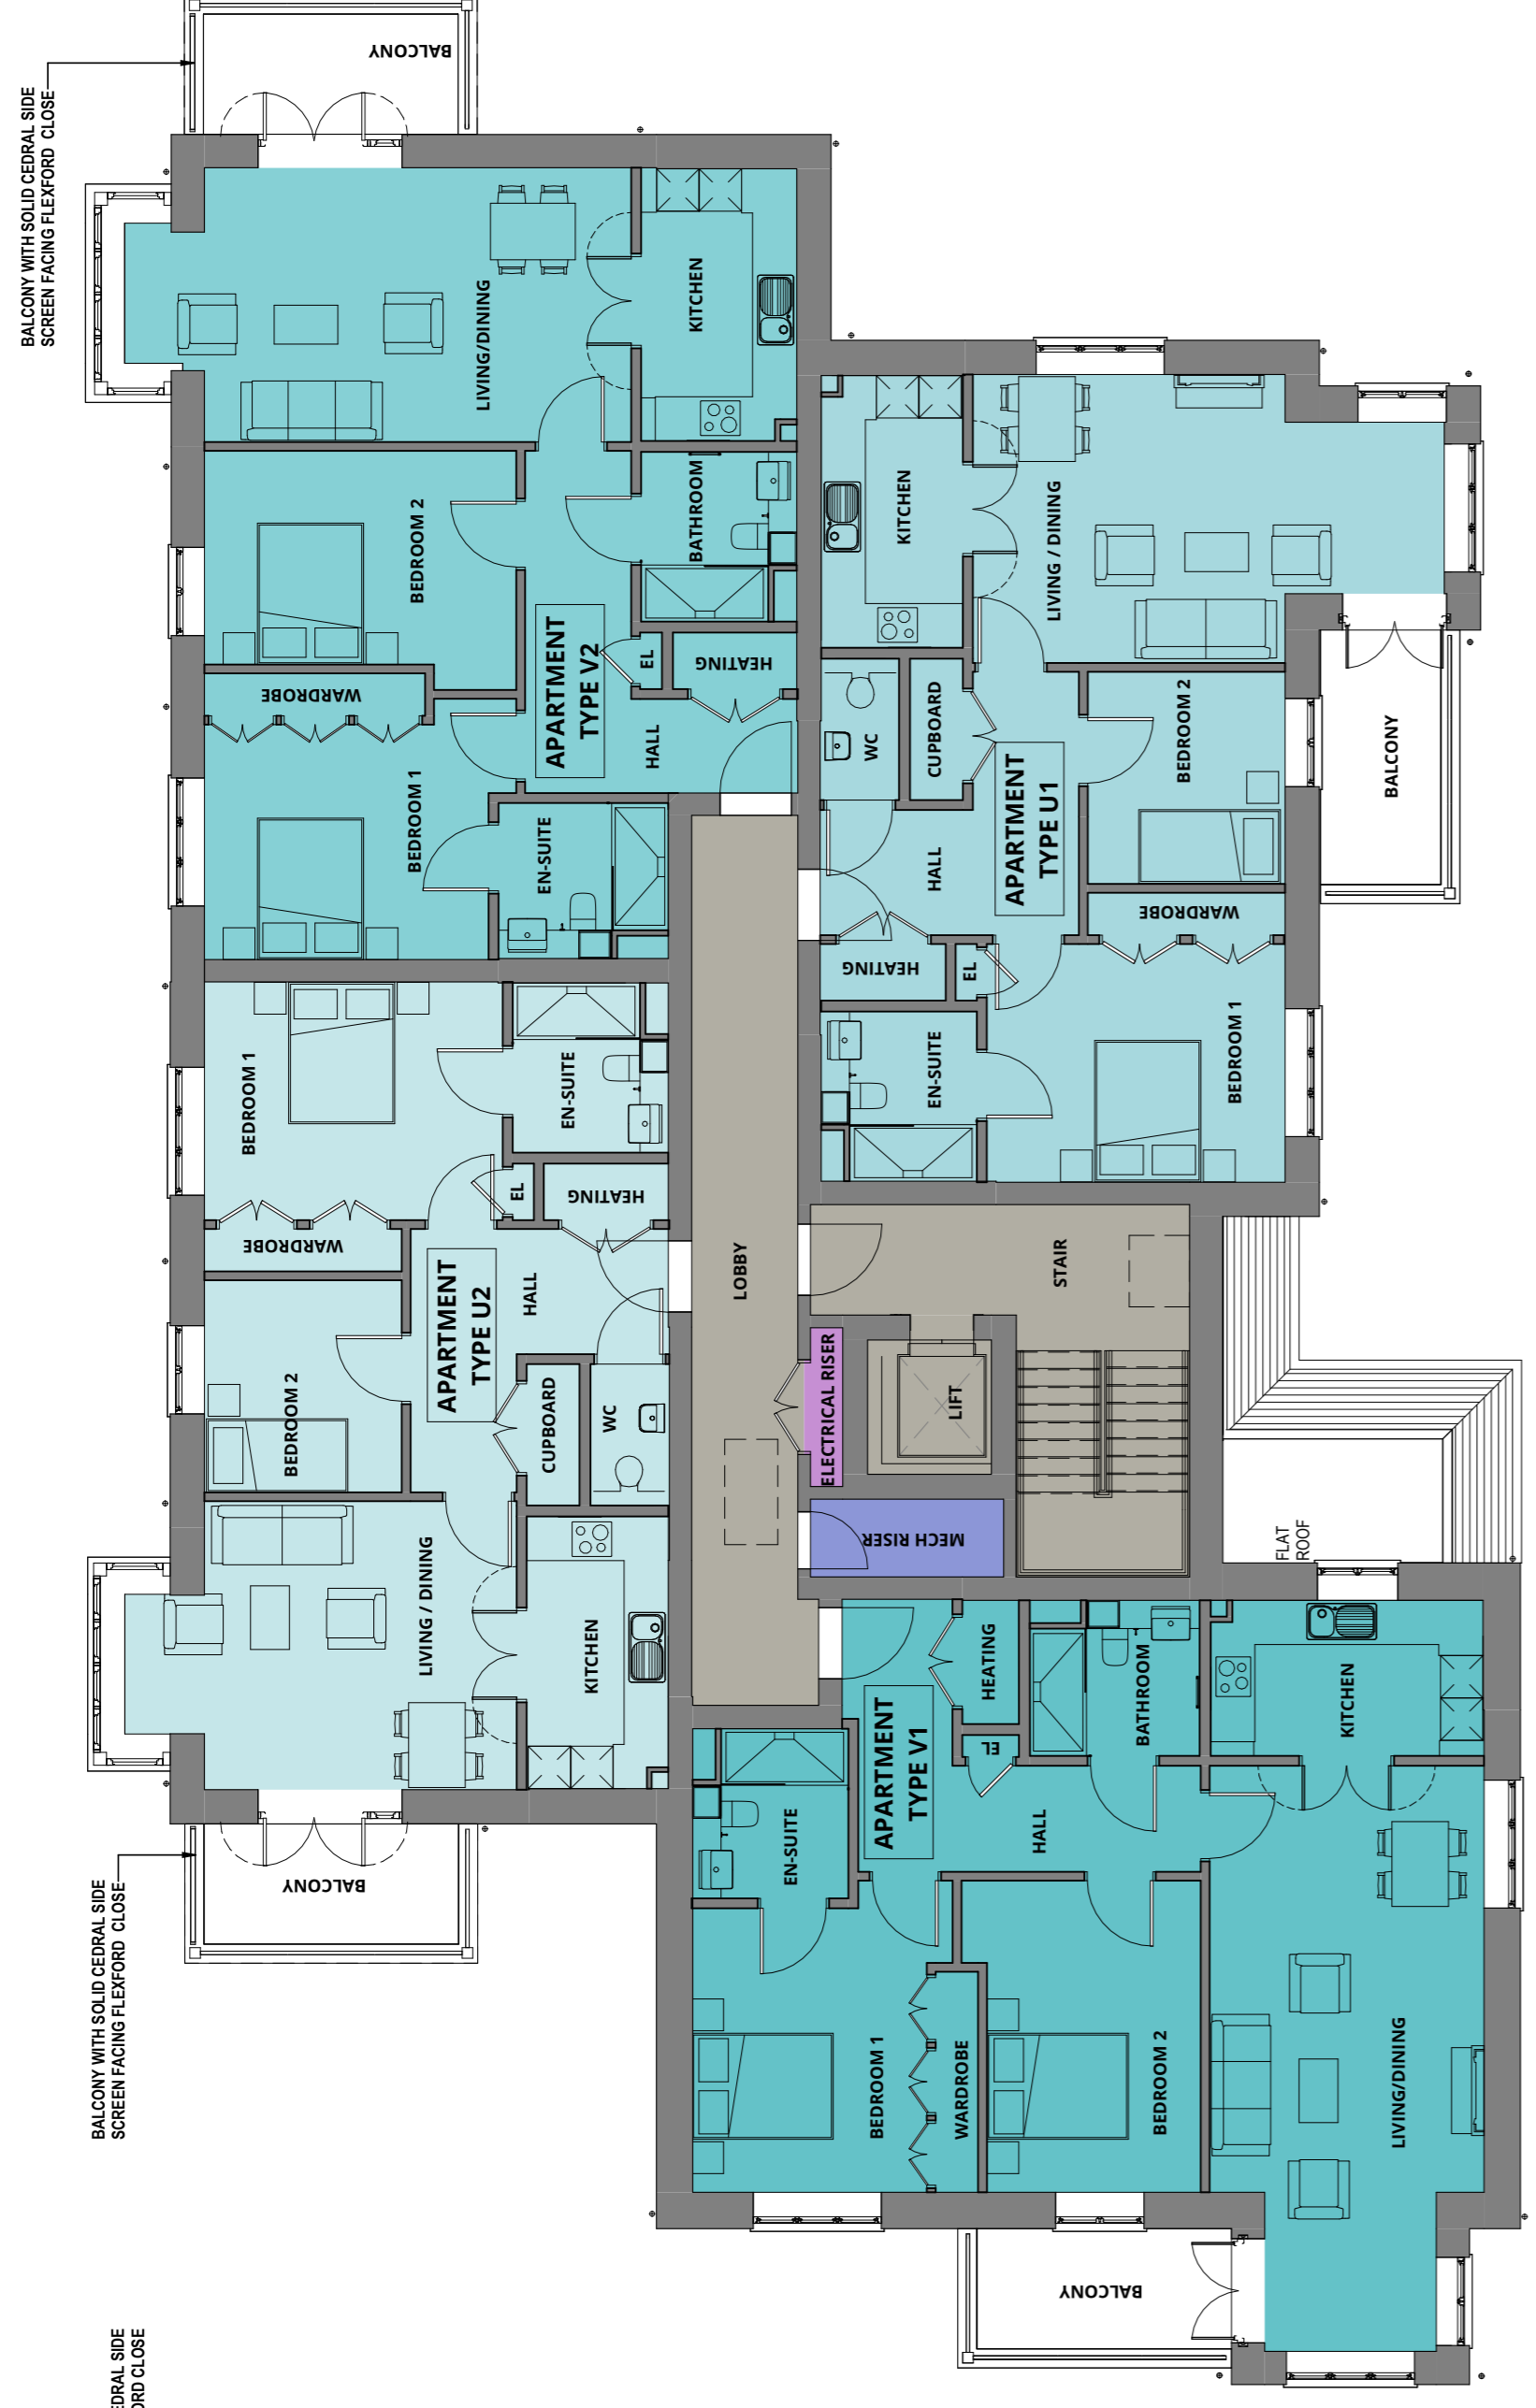


Copyright of this drawing is the property of Urban Edge Architecture Limited. It must not be reproduced or amended without the express consent in writing of Urban Edge Architecture Limited.


UrbanEdge Architecture Limited
One Scogate Mews, Scogate,
Stamford, Lincolnshire, PE9 2FX,
Tel: +44 (0)1780 755665
Fax: +44 (0)1780 755660

THIS DRAWING IS FOR PLANNING ONLY AND IS NOT TO BE USED FOR TENDER OR CONSTRUCTION


DRAWING TO BE READ IN COLOUR

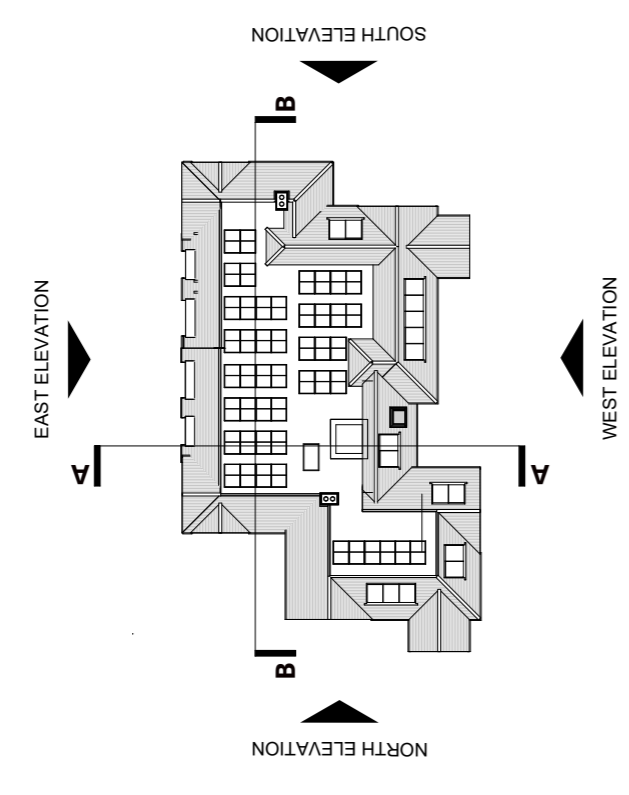

FIRST FLOOR PLAN

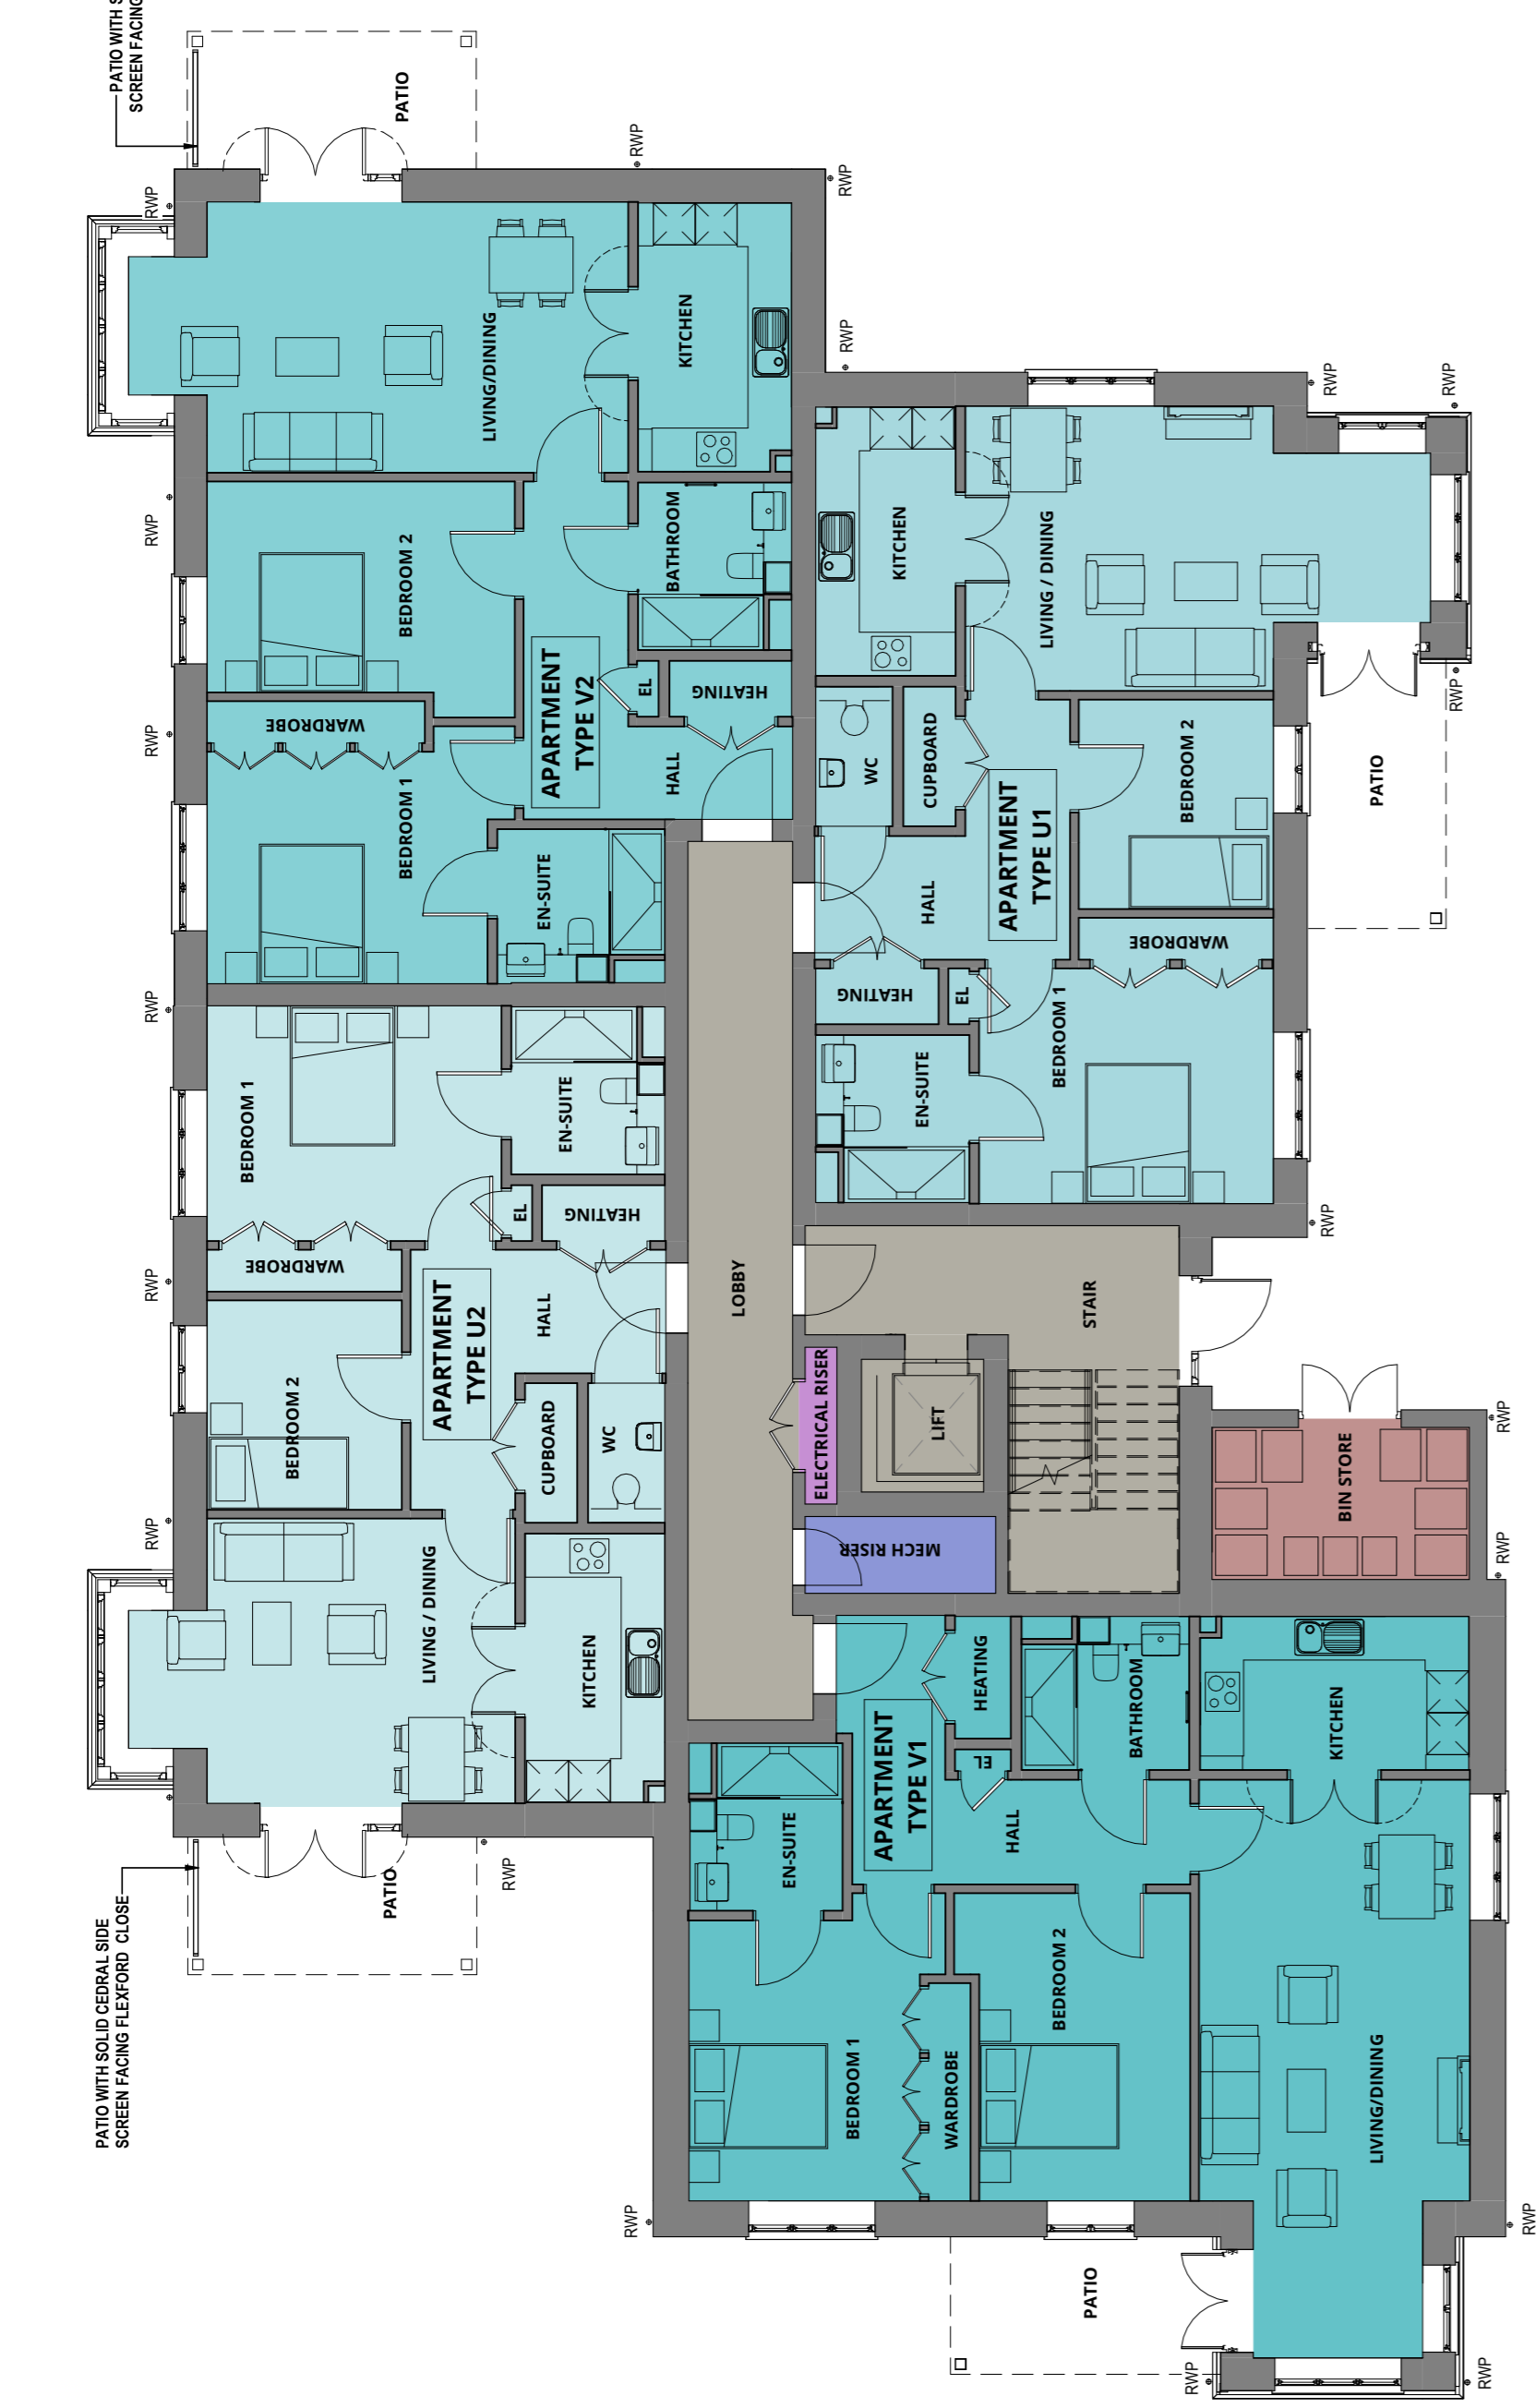

GROUND FLOOR PLAN

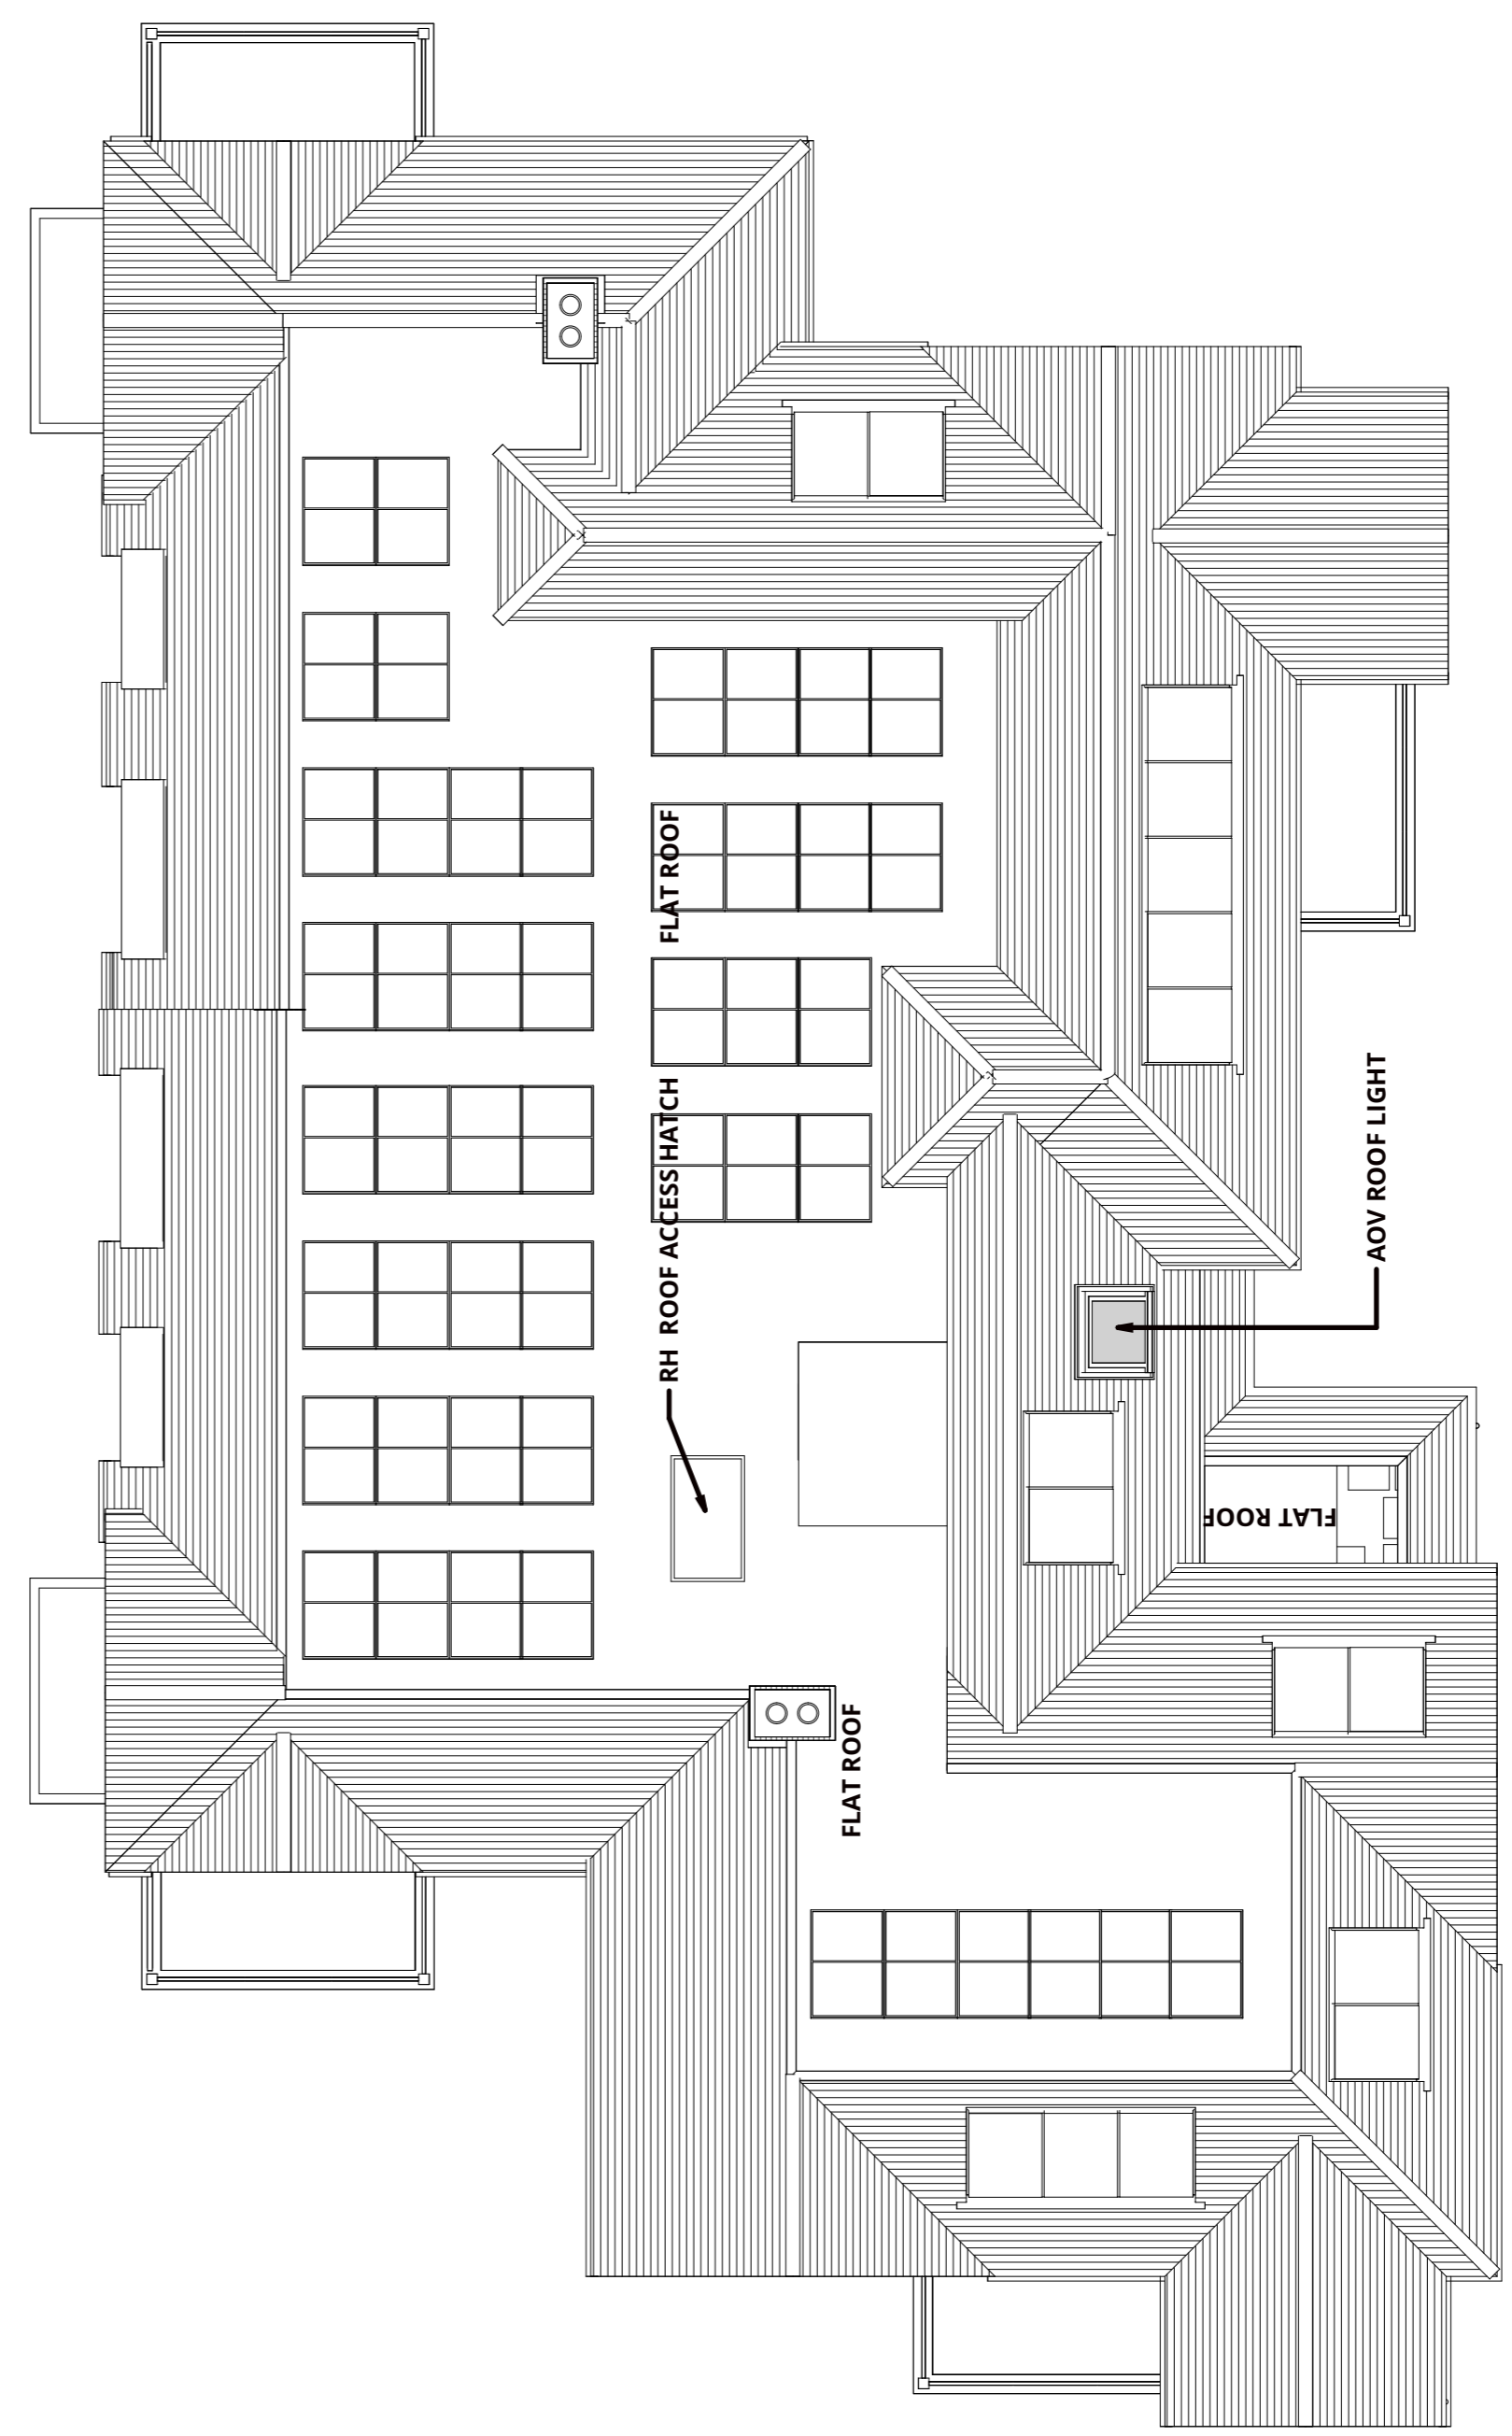

ROOF PLAN

SCALE 1:100
SCALE 1:1

Project No: 2496
Revision: 1:100 @ A1
Date: AUG 23
Scale: P00



Client: SENIOR LIVING
(CHANDLER'S FORD) LTD

Project: CHANDLER'S FORD CONTINUING CARE RETIREMENT COMMUNITY PHASES 2 & 3

Block: BLOCK 08
Drawing: GROUND, FIRST FLOOR & ROOF PLAN AS PROPOSED

Planning Ref: 2496
Drawing No: 2496-URB-B05-00-DR-A-208160