


Copyright of this drawing is the property of Urban Edge Architecture Limited. It must not be reproduced or amended without the express consent in writing of Urban Edge Architecture Limited.


UrbanEdge Architecture Limited
 One Scogate Mews, Scogate,
 Stamford, Lincolnshire, PE9 2FX,
 Tel: +44 (0)1780 755665
 Fax: +44 (0)1780 755660

THIS DRAWING IS FOR PLANNING ONLY AND IS NOT TO BE USED FOR TENDER OR CONSTRUCTION


DRAWING TO BE READ IN COLOUR

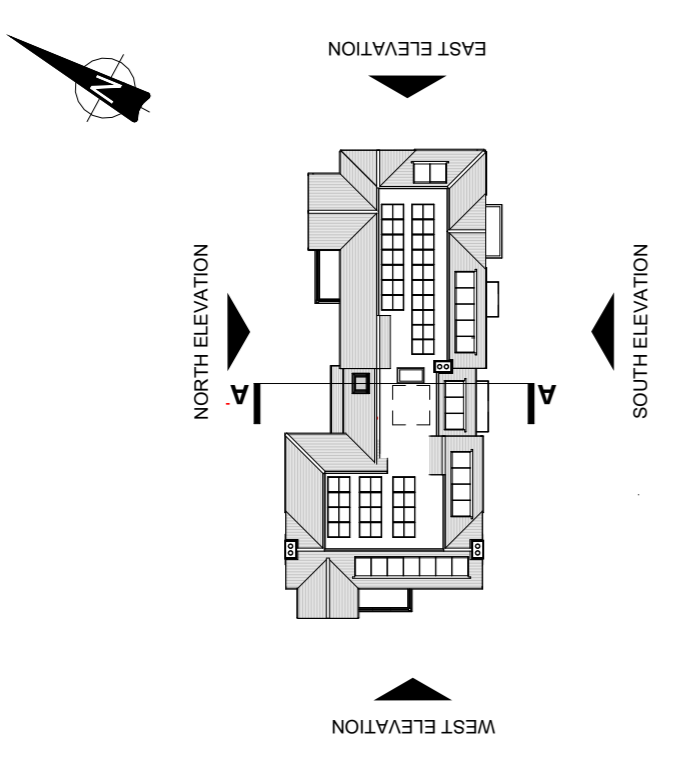


GROUND FLOOR PLAN

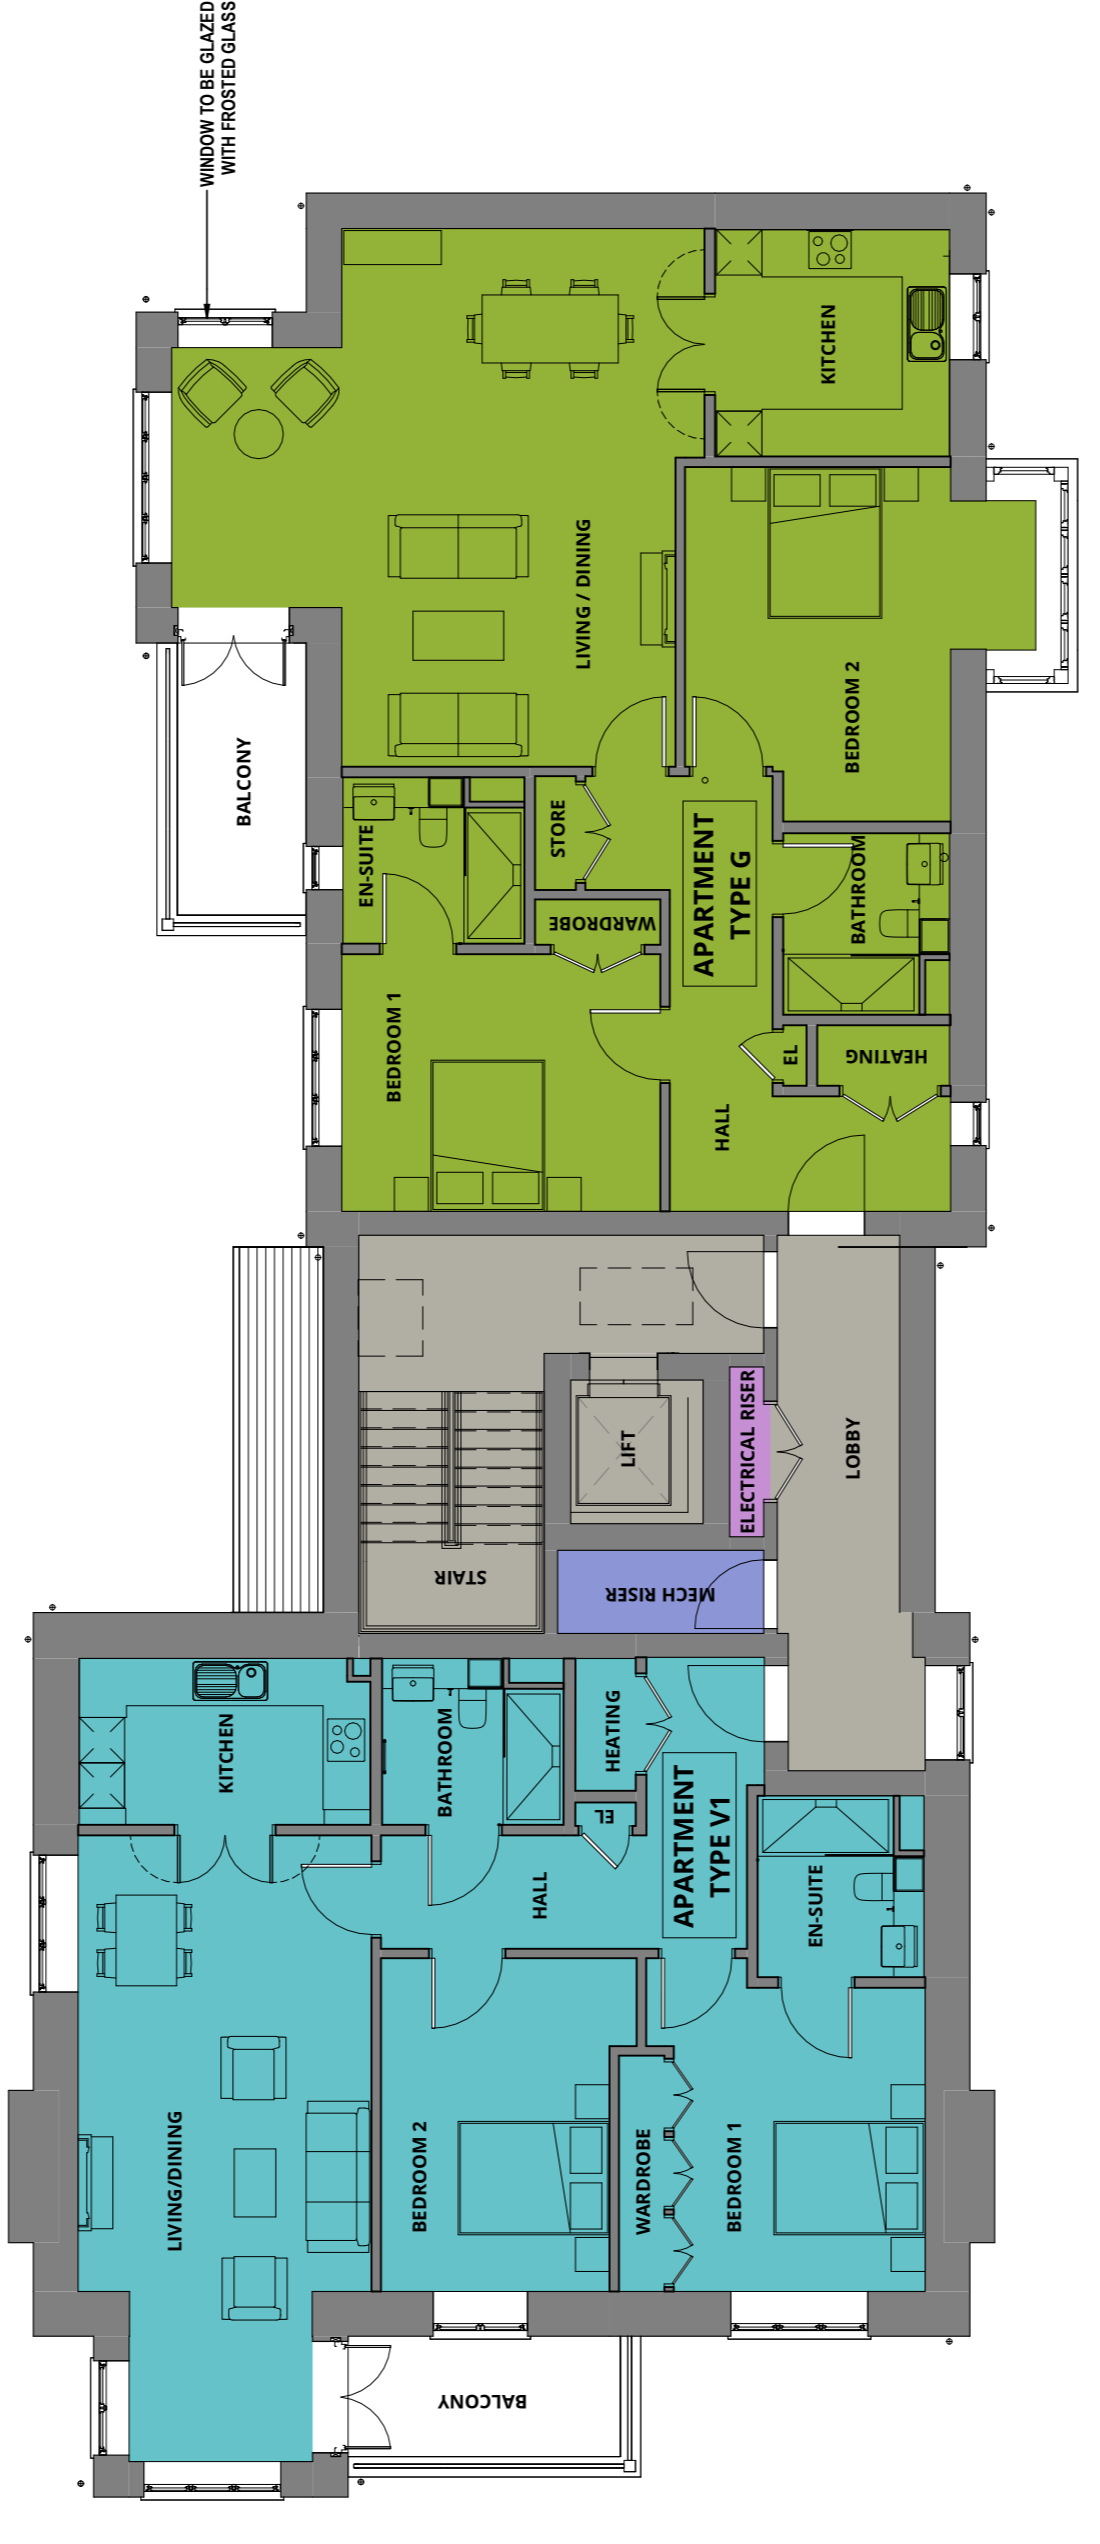

FIRST FLOOR PLAN

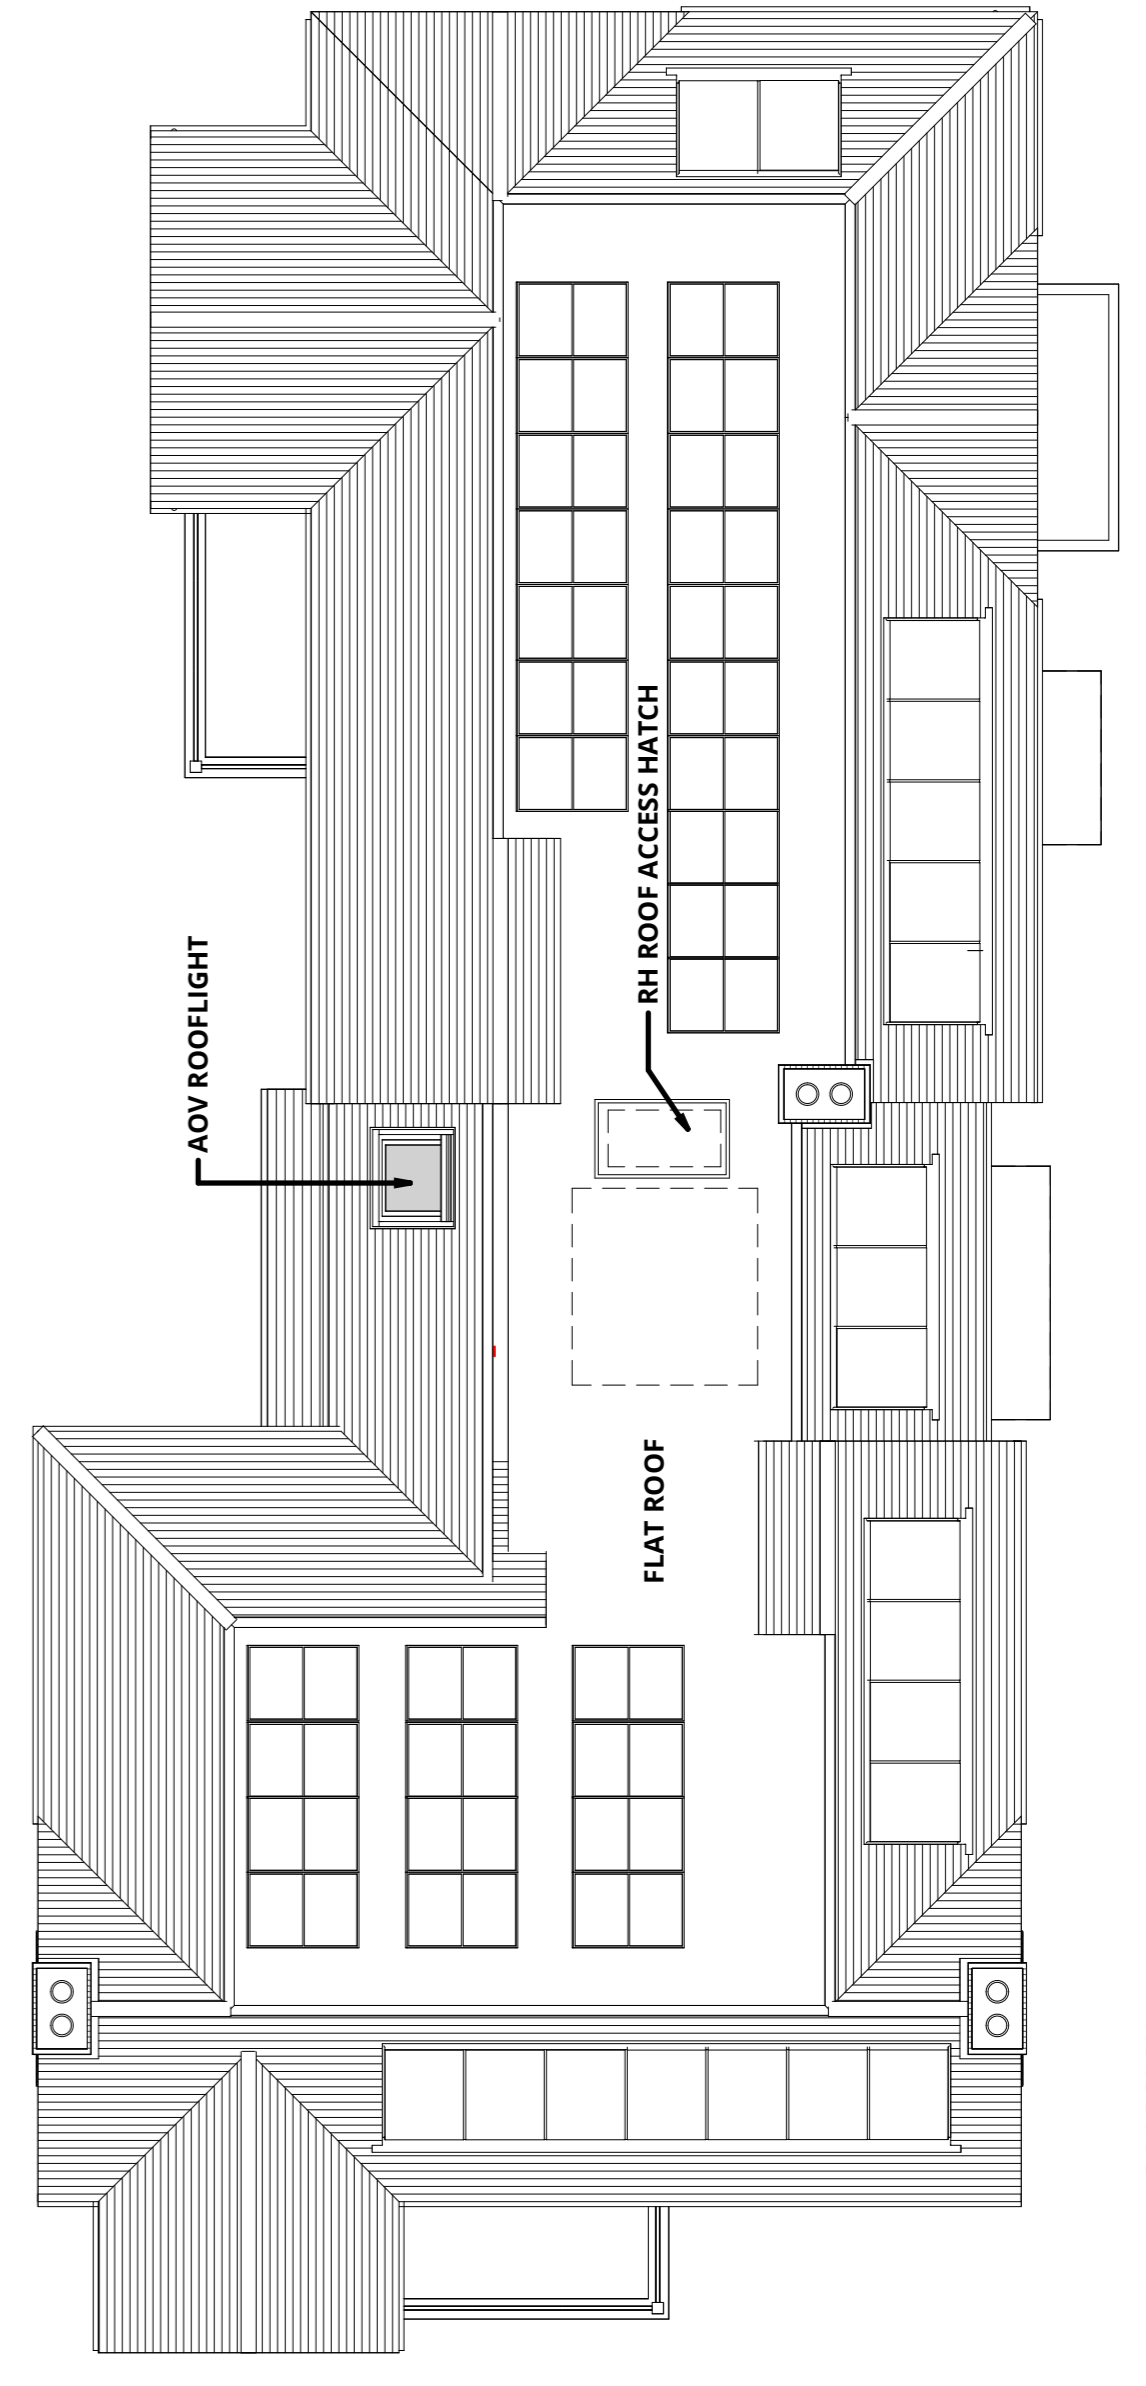

ROOF PLAN

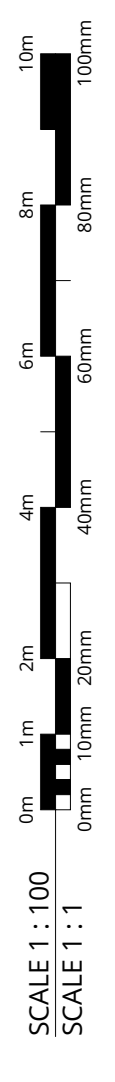

Rev No Description Date
 01/08/2023
 01/08/2023



Client: SENIOR LIVING
 (CHANDLER'S FORD) LTD

Project: CHANDLER'S FORD CONTINUING
 CARE RETIREMENT COMMUNITY
 PHASES 2 & 3

Location: BLOCK 11
 GROUND, FIRST FLOOR & ROOF PLAN
 AS PROPOSED

Discipline: PLANNING

Drawn By	RM	Checked By	RM
Date	AUG 23	Status	P00
Scale	1:100 @ A1	RM	P00

2496-URB-B11-00-DR-A-208160