




Revisions:

rev | date | drawn | comments

A 16/01/24 TMP Ensuite to Bedroom 02 mirrored. W.C. removed from hall. Utility, Dining and Kitchen amended to suit. Carpet amended.

B 17/01/24 TMP Velux rooflights to Study, Bathroom, and Bedroom 01 Ensuite.

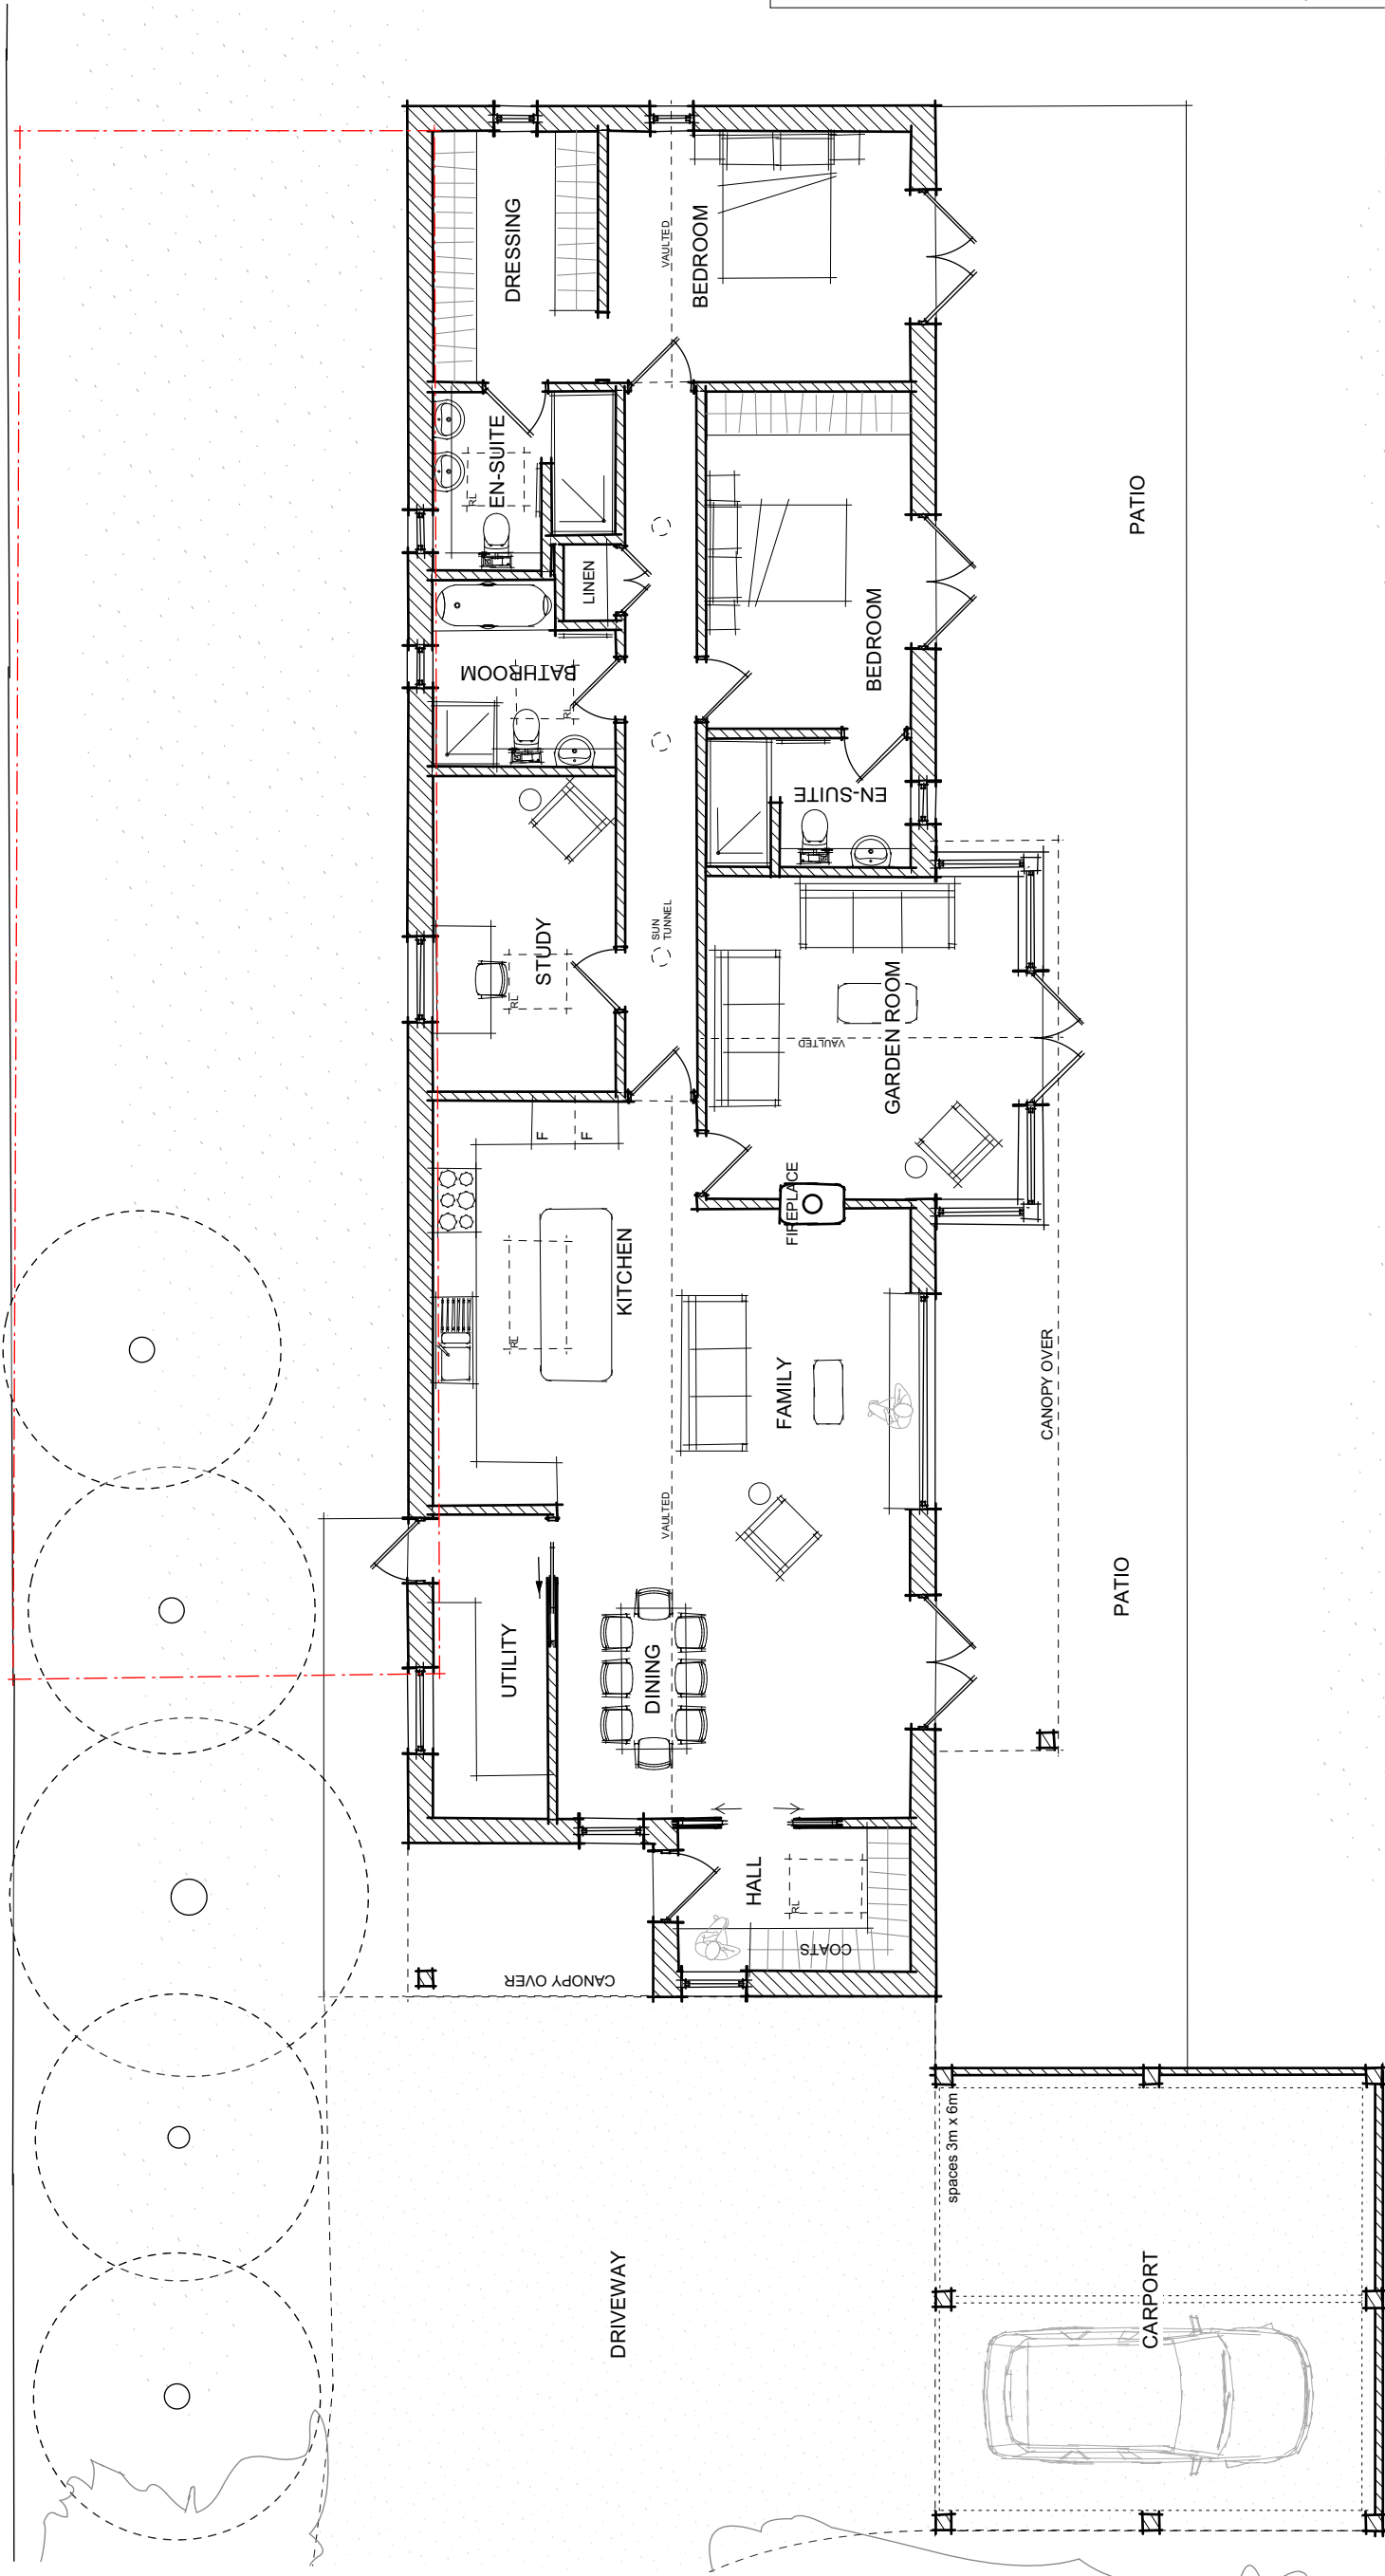

Project: LAND REAR OF WILLOWBROOK HOUSE, BRAISHFIELD ROAD, CROOKHILL, SO51 0QB
 Title: PROPOSED GROUND FLOOR PLAN
 Client: MR & MRS DOLBY-STEVENS
 Date: JANUARY 2024

Draw No:	8257/P200	Revision:	B	Scale:	1:100 @ A3
Drawn:	JTS	Checked:	PHB	Status:	PLANNING

THE GENESIS DESIGN STUDIO
 CHARTERED ARCHITECTS
 MEAD MILL MILL LANE ROMSEY HAMPSHIRE SO51 8EQ
 T: (01794) 519333
 F: (01794) 519666
 E: mail@thegenesistudio.com
 © The Genesis Design Studio Ltd

