

Notes

1. This drawing is the copyright of MH Architects Ltd
2. Do not scale this drawing except for Local Authority planning purposes
3. All dimensions to be checked on site by the contractor prior to commencement of the works.


Client Approval

X A - Approved
 X B - Approved with comments
 X C - Do not use


Rev. Revision Notes/Purpose of Issue

Drawn By Date


Chk By Date

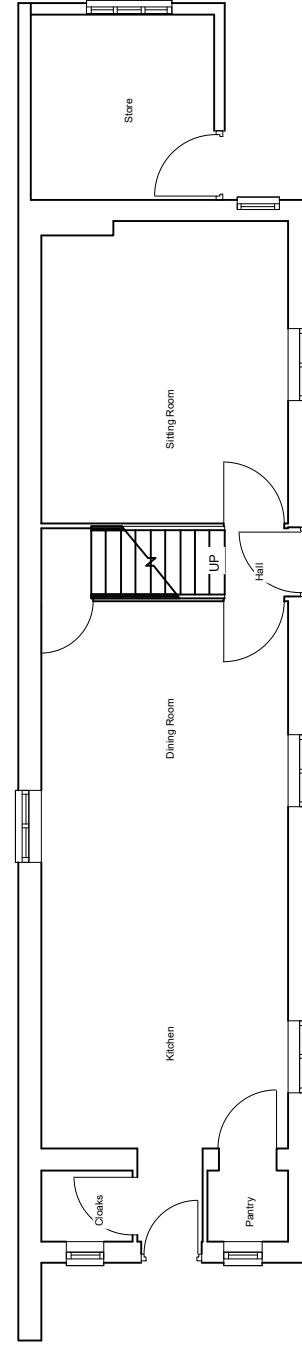


Existing Ground Floor Plan

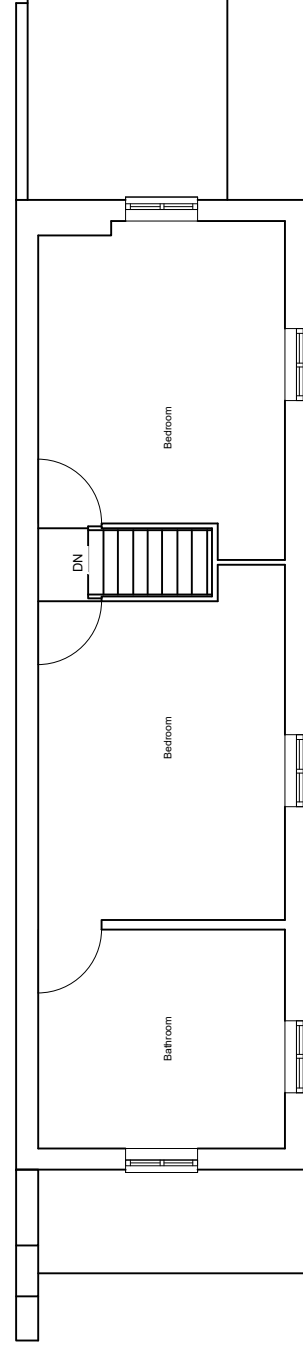


Existing First Floor Plan

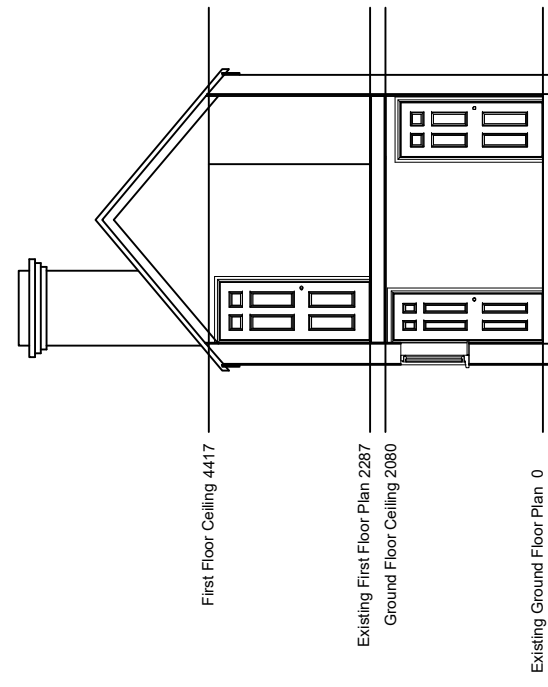


Section

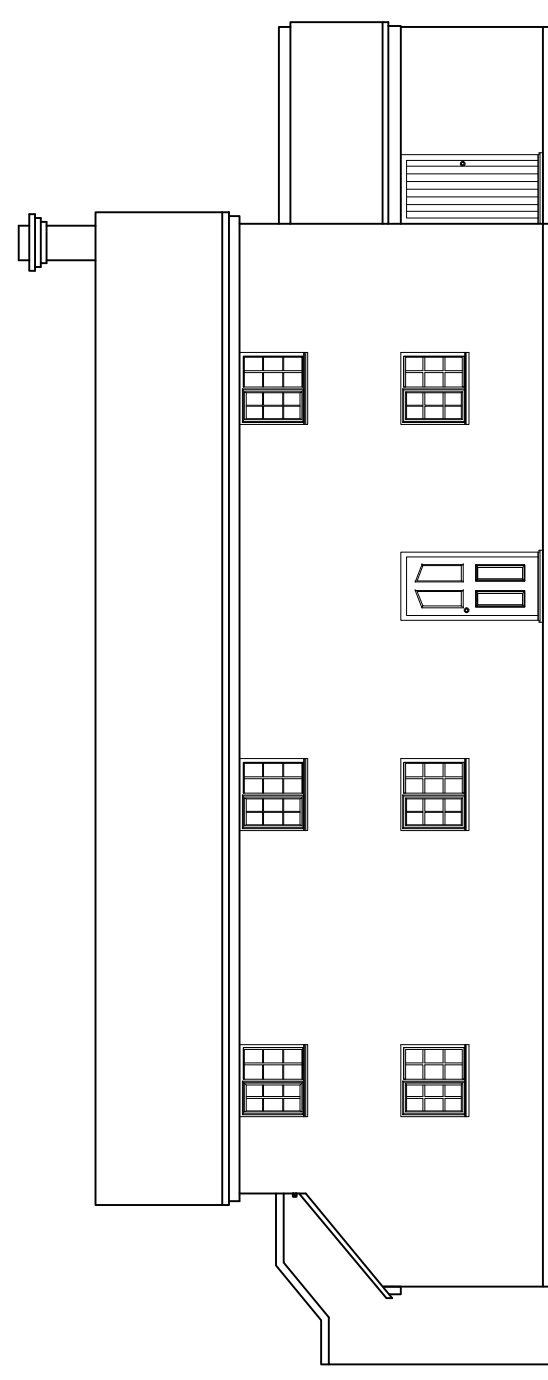


Front (North) Elevation

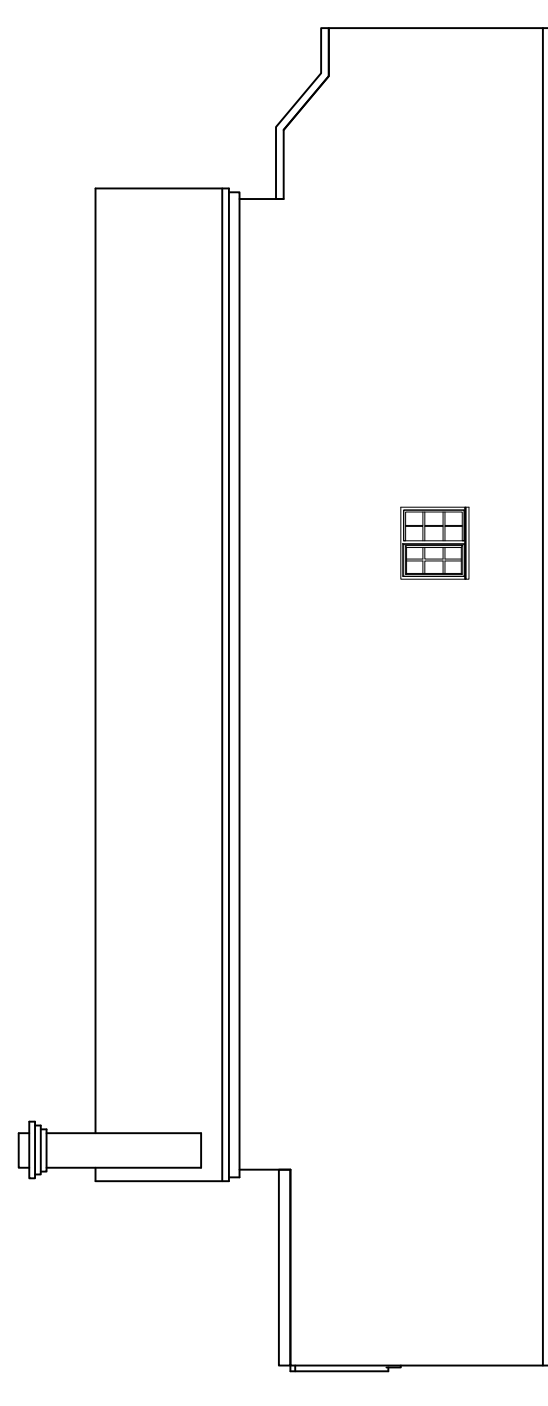

Rear (South) Elevation

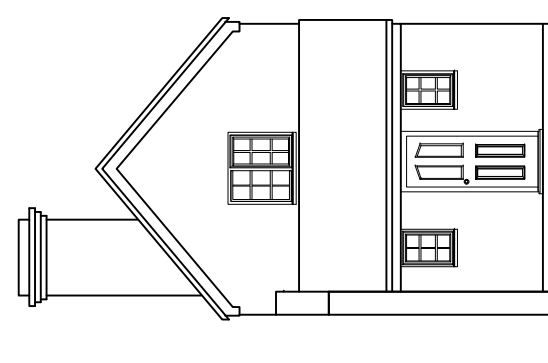

Side (West) Elevation

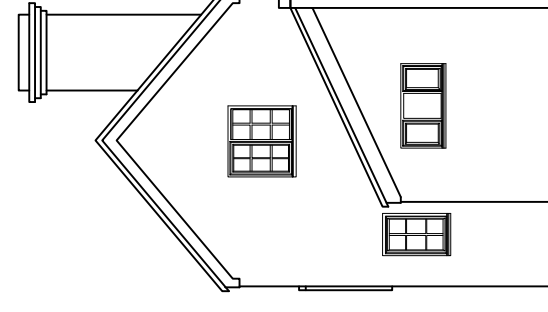

Side (East) Elevation

Client

Mr J Finnegan

Job title

Land at 'Casa Aquila'
 Upton Lane, Nursling,
 Southampton, SO16 0XY

Drawing title

Existing Cottage

Plans & Elevations

Drawn Date

CP Aug 23

Checked Date

Scale at A1

1:100

Job No. Pro. Org. Zone Level Type Rate No. Rev.

22-171 CSA MHA XX ZZ DR A 0023 P02

Purpose of Issue

PLANNING APPLICATION

Ground Floor (Basement) Building
 Southern Gate, Chichester
 West Sussex, PO19 8EJ
 T: 01243 774748
 E: admin@mharchitects.co.uk
 www.mharchitects.co.uk
 Limited Company
 Registered in England No. 0994273

mh
 ARCHITECTS