




EXISTING REAR ELEVATION PLAN

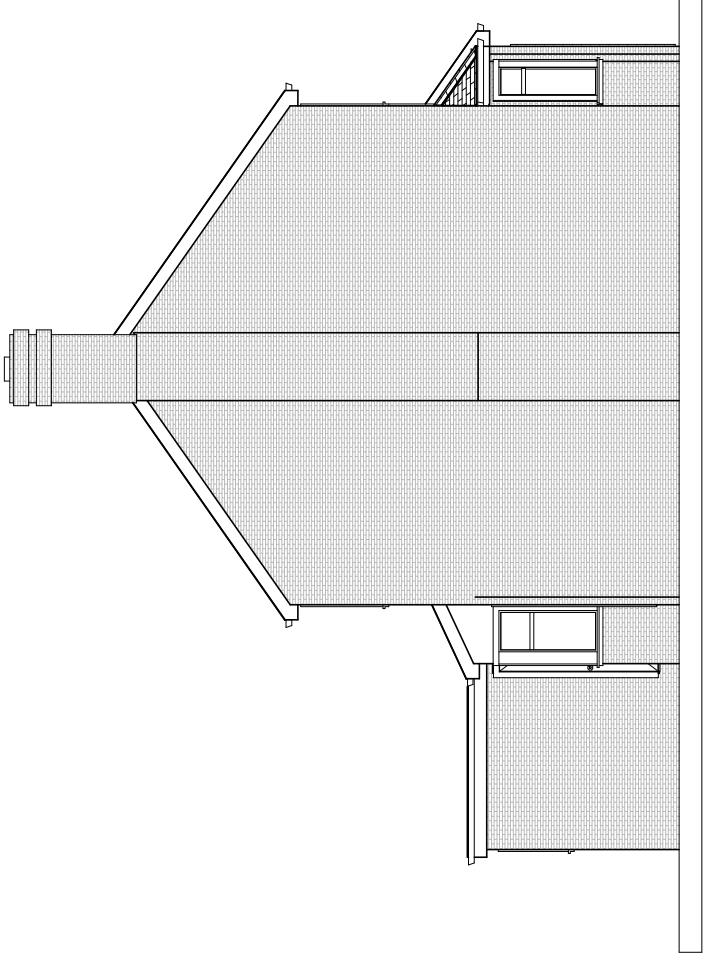

EXISTING SIDE ELEVATION PLAN

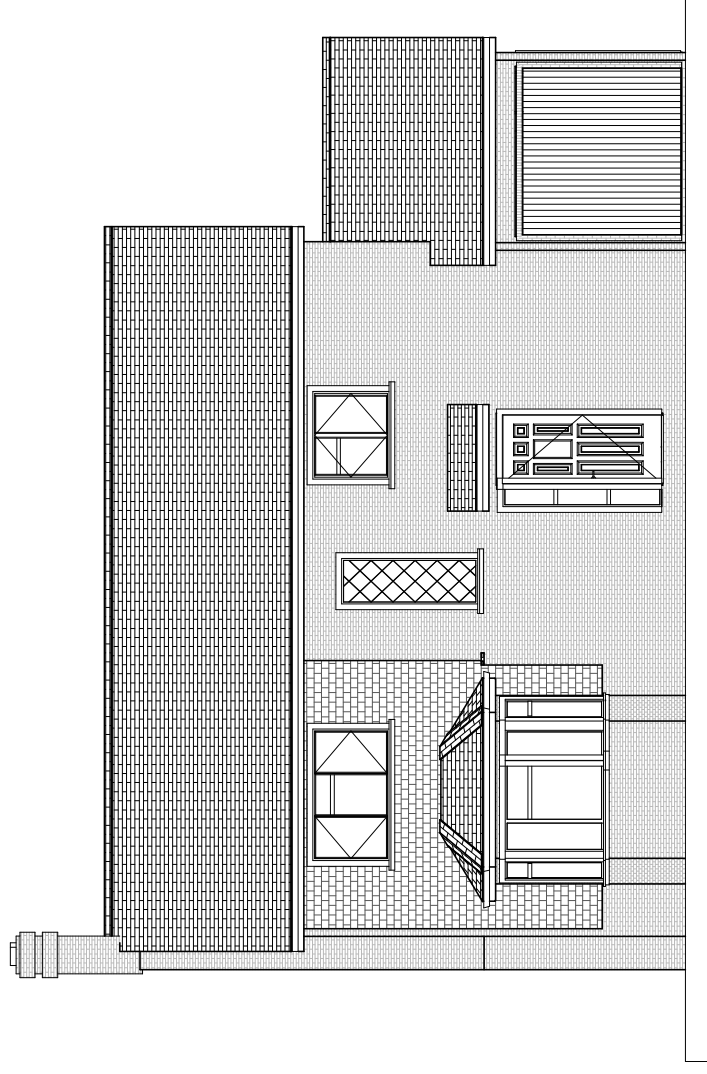


EXISTING FRONT ELEVATION PLAN

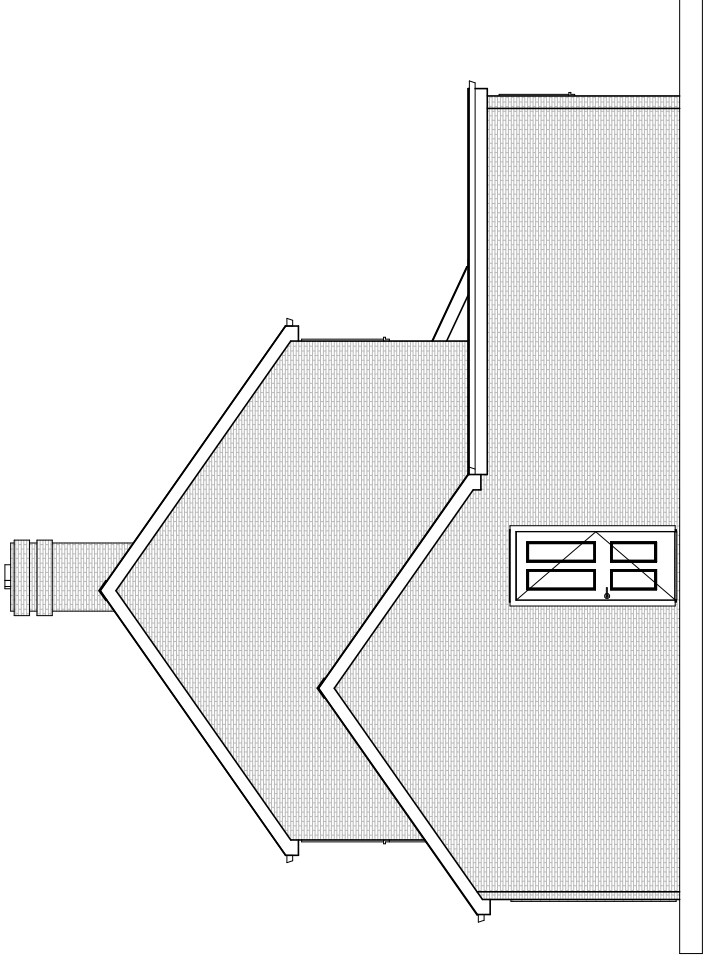

EXISTING SIDE ELEVATION PLAN

NOTES:
 1) ALL DRAWINGS SUPPLIED BY DWG PLANS ARE TO BE USED FOR PLANNING PERMISSION PURPOSES ONLY AND NOT TO BE USED FOR BUILDING REGULATION PURPOSES.
 2) THE CONTRACTOR, SUB-CONTRACTOR OR SUPPLIER IS TO CHECK ALL RELEVANT DIMENSIONS, LEVELS, EXISTING STRUCTURE AND MATERIALS PRIOR TO COMMENCING THE WORKS.
 © THIS DRAWING IS COPYRIGHT AND MAY NOT BE COPIED, TRACED, ALTERED OR REPRODUCED WITHOUT WRITTEN PERMISSION FROM DWG PLANS.

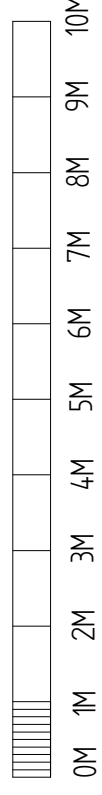

DWG PLANS		35 Cranmer Drive, Nursling, Southampton, SO16 0TD		Mobile: 07851229345, Email: info@dwgplans.co.uk	
TITLE		Existing elevations		REV B	
DRAWN		PRB		DATE	
DATE		03/08/2024		UNLESS OTHERWISE SPECIFIED DIMENSIONS ARE IN MILLIMETERS	
SIZE		A3		DWG NO	
DWG NO		02723		CLIENT: Mr & Mrs Winner	
SCALE: 1:100 @ A3		SHEET 1 of 1			