


- All rights described in chapter IV of the copyright, designs and patents act 1988 have been generally asserted
- Where any drawing is to be read in conjunction with another, including specialists, the two drawings shall be cross-checked and any discrepancies reported to the architect before the work is put in hand
- All dimensions are in millimetres, all levels are in metres, unless shown otherwise
- Any discrepancies in dimensions or details on or between these drawings/specifications should be drawn to the attention of the boon brown and or the engineer in writing for clarification
- Drawing prepared solely for the use of client, as detailed in text box, and is not to be copied, lent or used by any third party without written permission

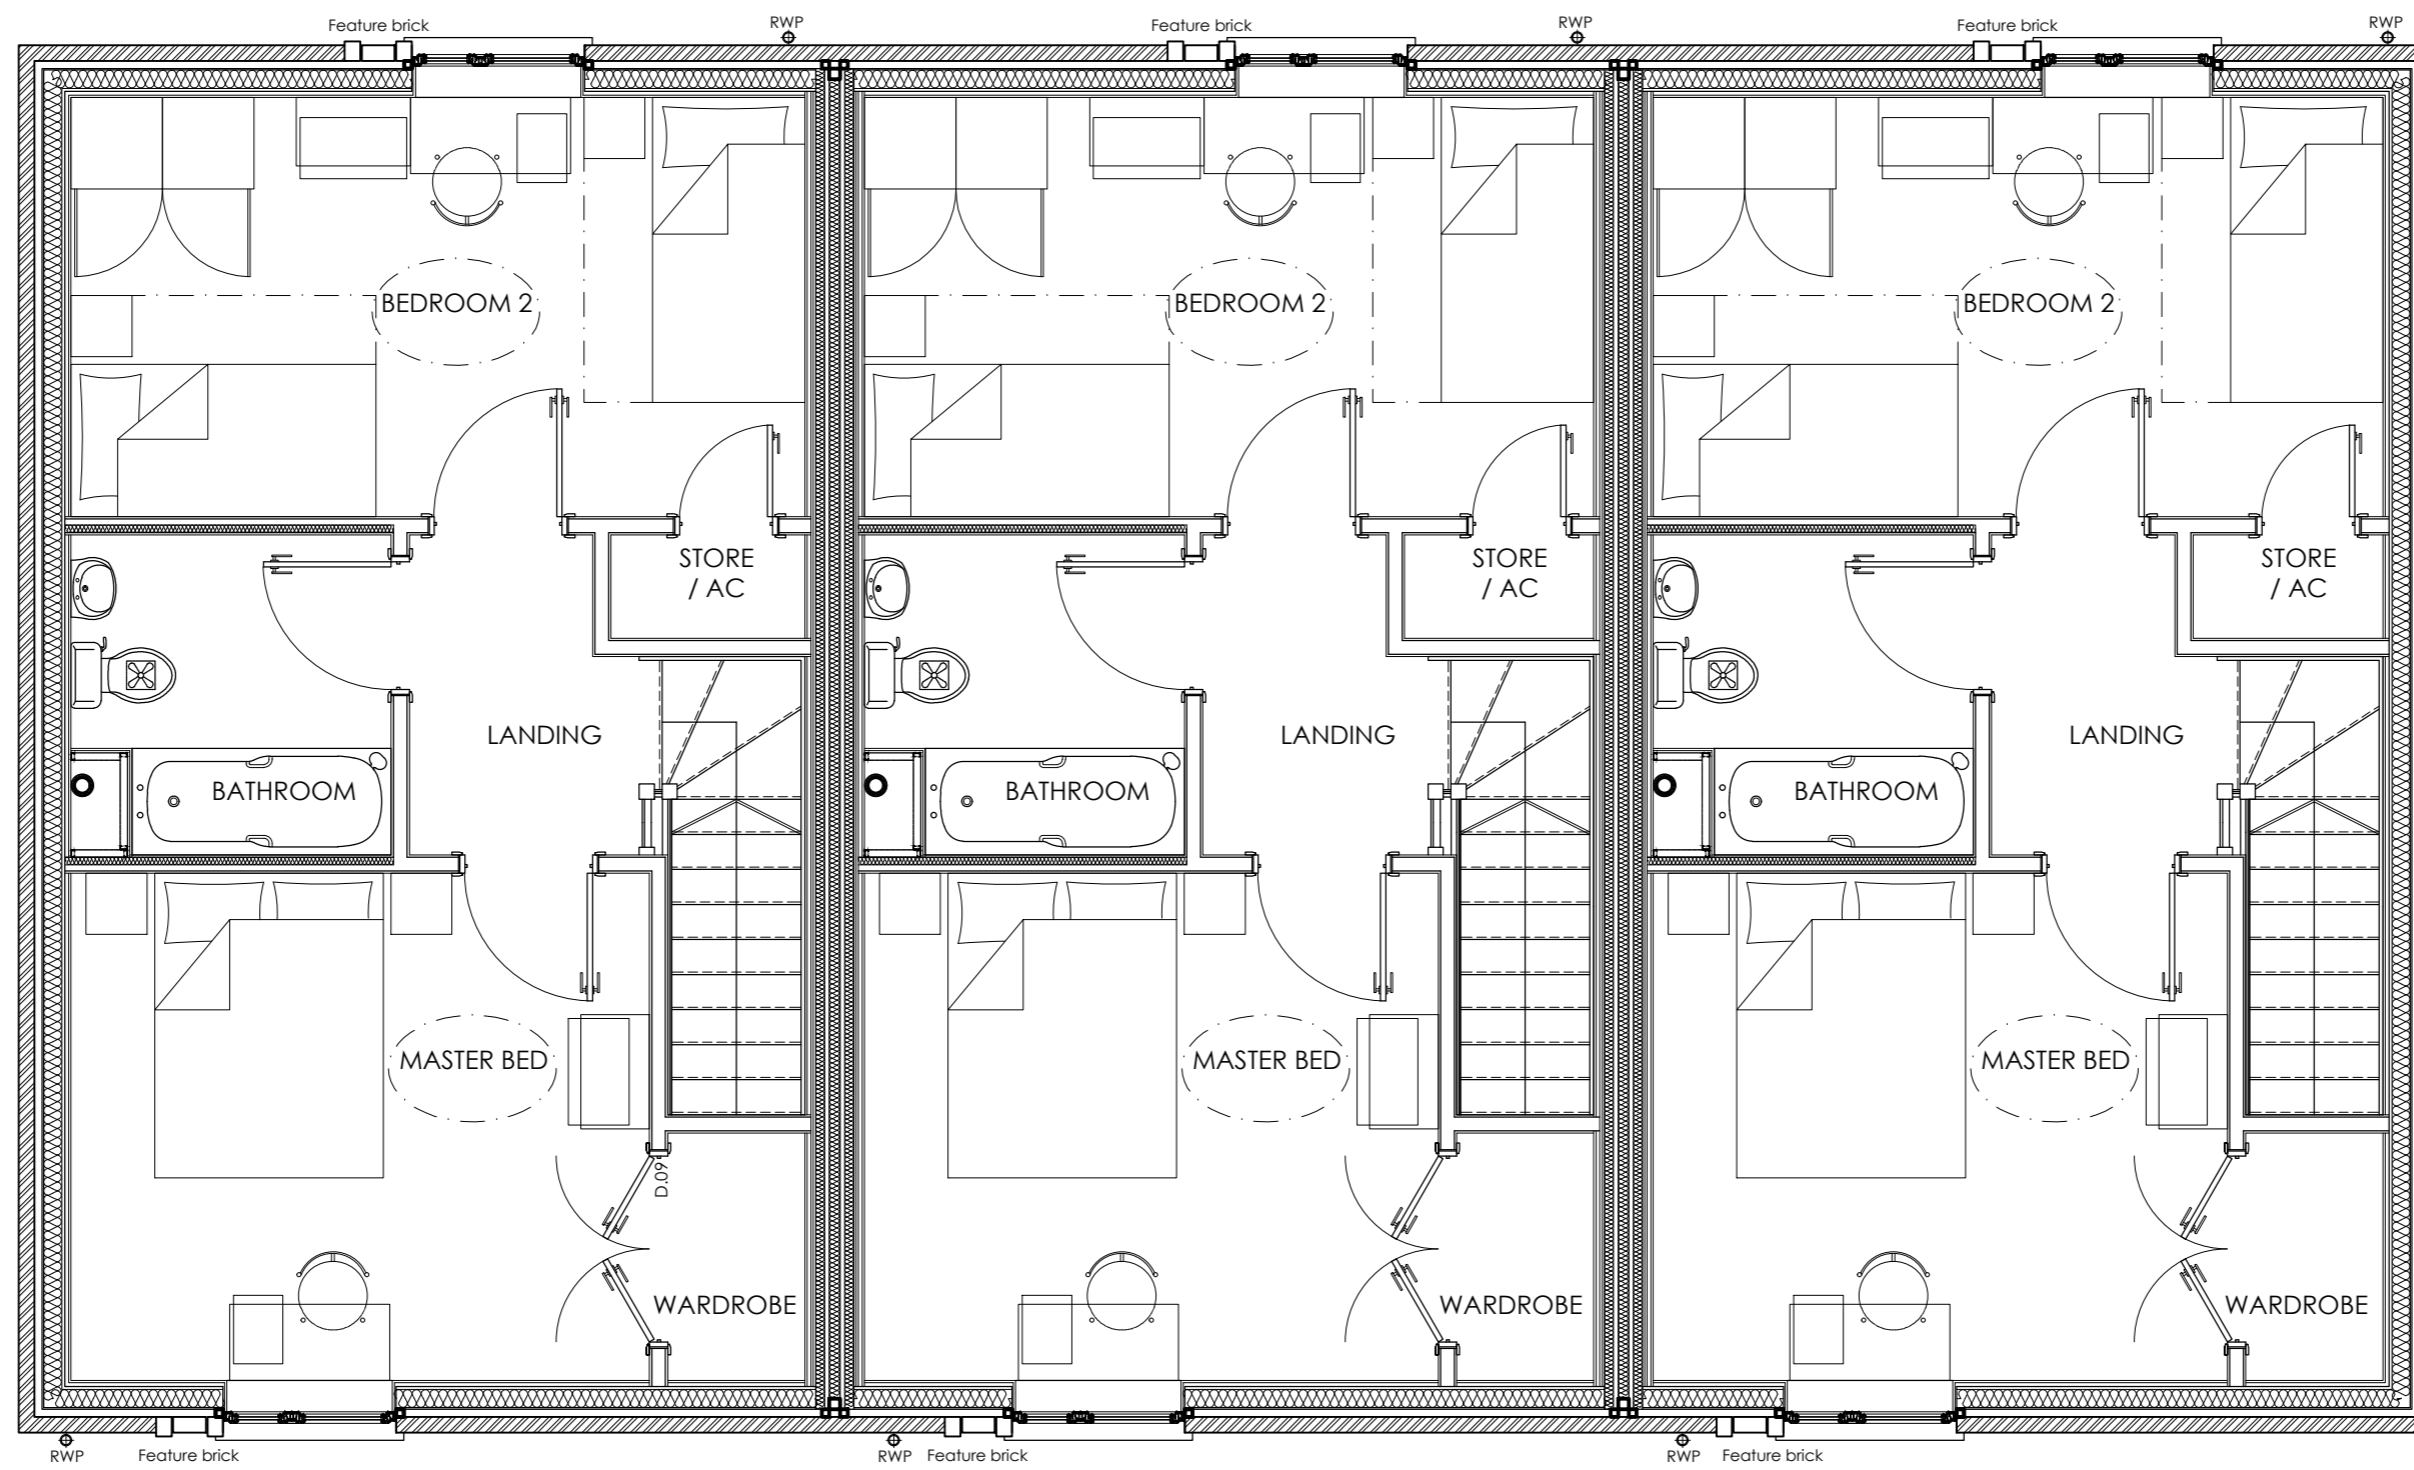


PLOT 7  
TYPE C - 2 BED, 4 PERSON - 79m<sup>2</sup>

PLOT 8  
TYPE C - 2 BED, 4 PERSON - 79m<sup>2</sup>

PLOT 9  
TYPE C - 2 BED, 4 PERSON - 79m<sup>2</sup>

FIRST FLOOR PLAN scale 1:50

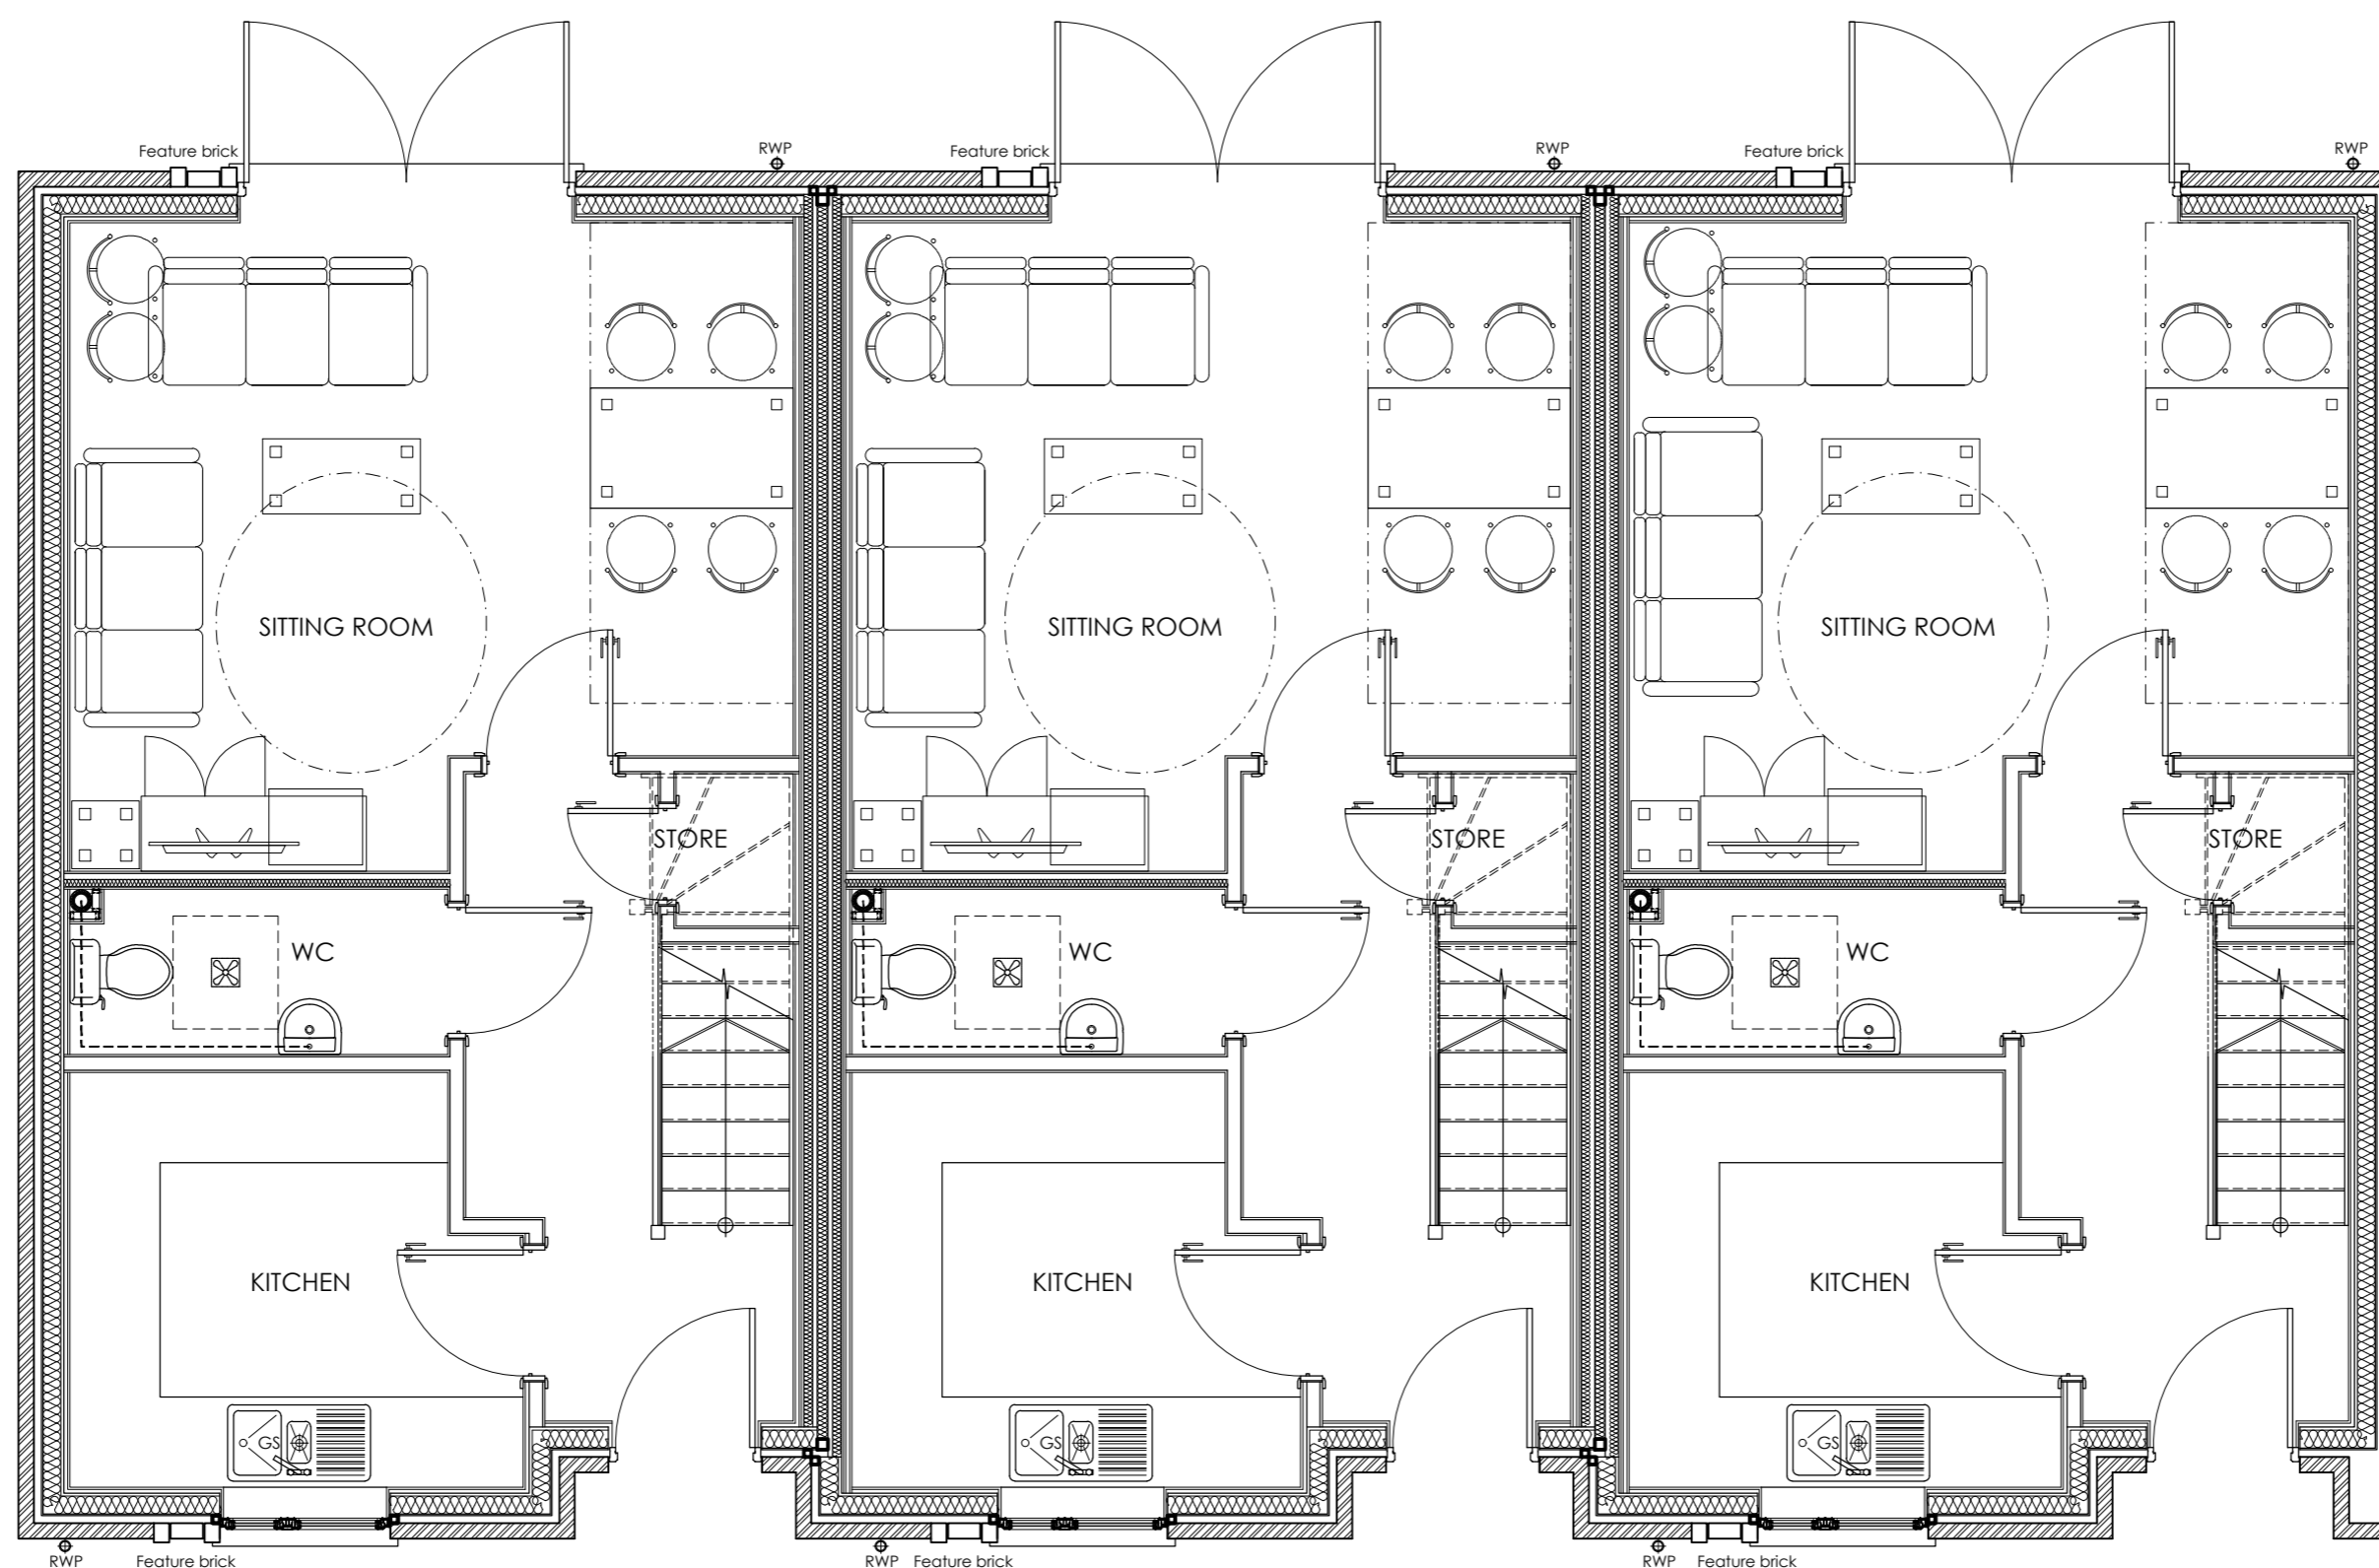

PLOT 7  
TYPE C - 2 BED, 4 PERSON - 79m<sup>2</sup>

PLOT 8  
TYPE C - 2 BED, 4 PERSON - 79m<sup>2</sup>

PLOT 9  
TYPE C - 2 BED, 4 PERSON - 79m<sup>2</sup>

GROUND FLOOR PLAN scale 1:50

Rev	Date	Description	Drm



Motivo Unit 33A T: 01935 420803  
 Alvington Spaces Business Centre T: 0207 4989158  
 Yeovil 15-17 Ingate Place F: 01935 475466  
 Somerset London W: www.boonbrown.com  
 BA20 2FG SW8 3NS E: info@boonbrown.com

**Project**  
 PROPOSED RESIDENTIAL  
 DEVELOPMENT  
 VESPASIAN ROAD,  
 ANDOVER

**Client**  
 ASHCOT CONSTRUCTION

**Drawing Title**  
 BLOCK C (House Type - C)  
 GROUND & FIRST FLOOR  
 GENERAL ARRANGEMENT PLANS

**Scale** 1-50 @ A1 **Date** MAR 19

**Drawn** T.Twidale **CHKD** -

**DWG No.** 3976/PL/30 **Rev.** -