




south elevation

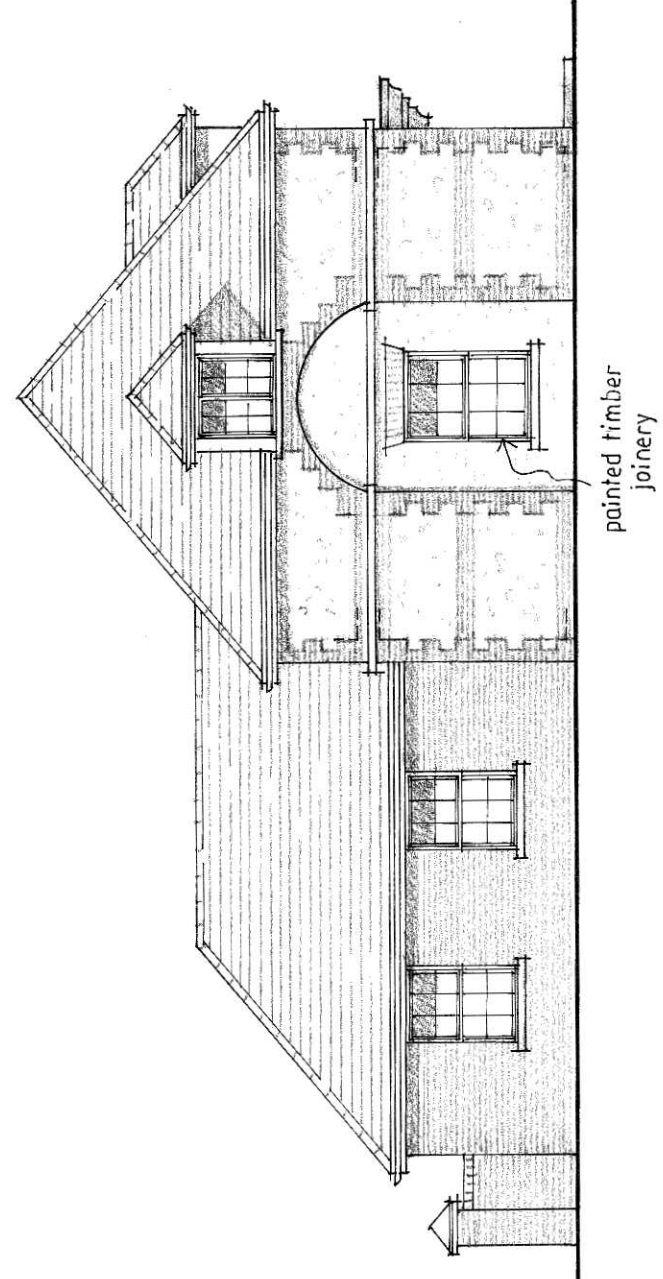


pointed timber joinery

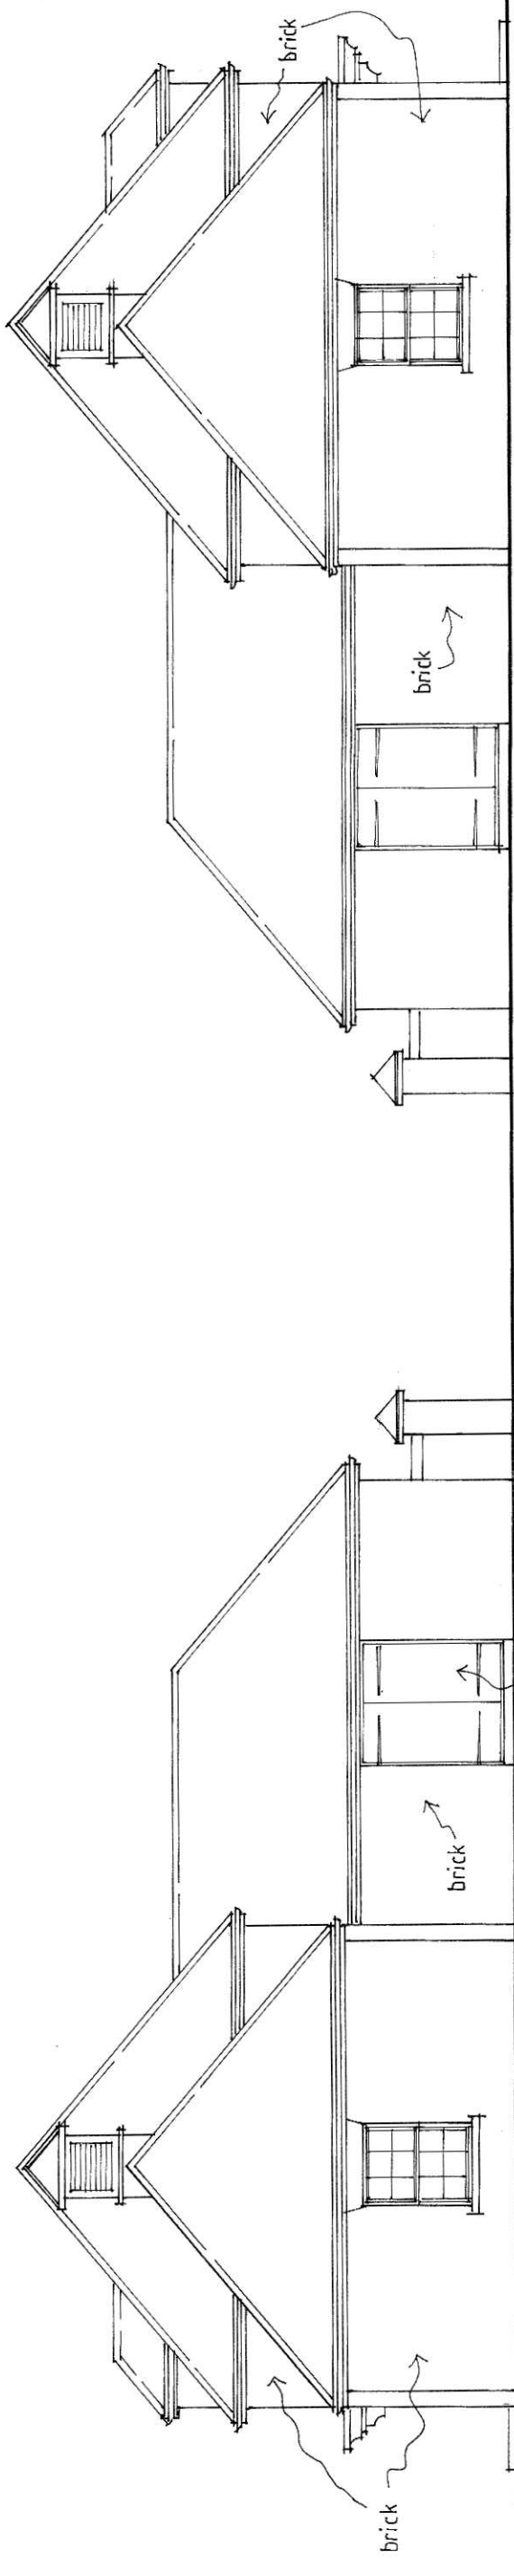


north elevation

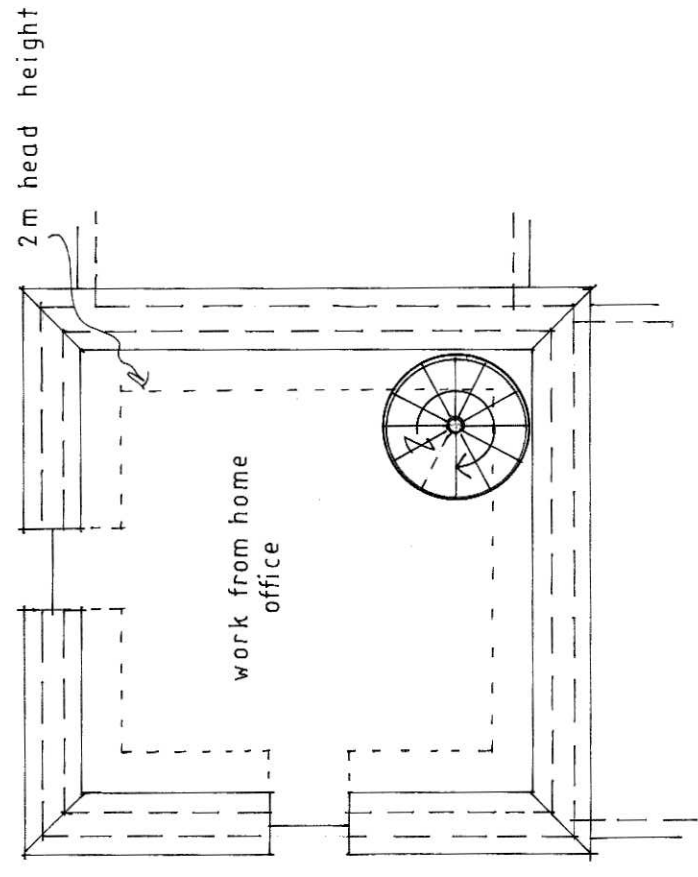



first floor plan

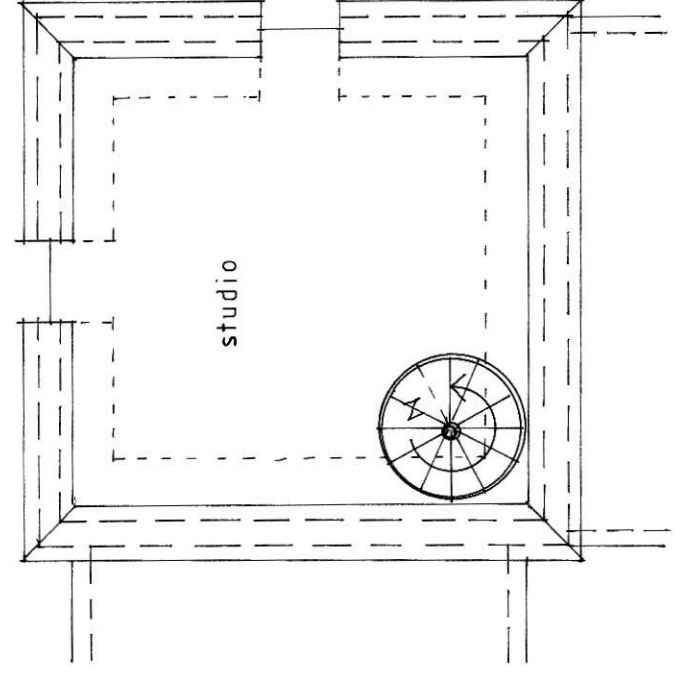

studio

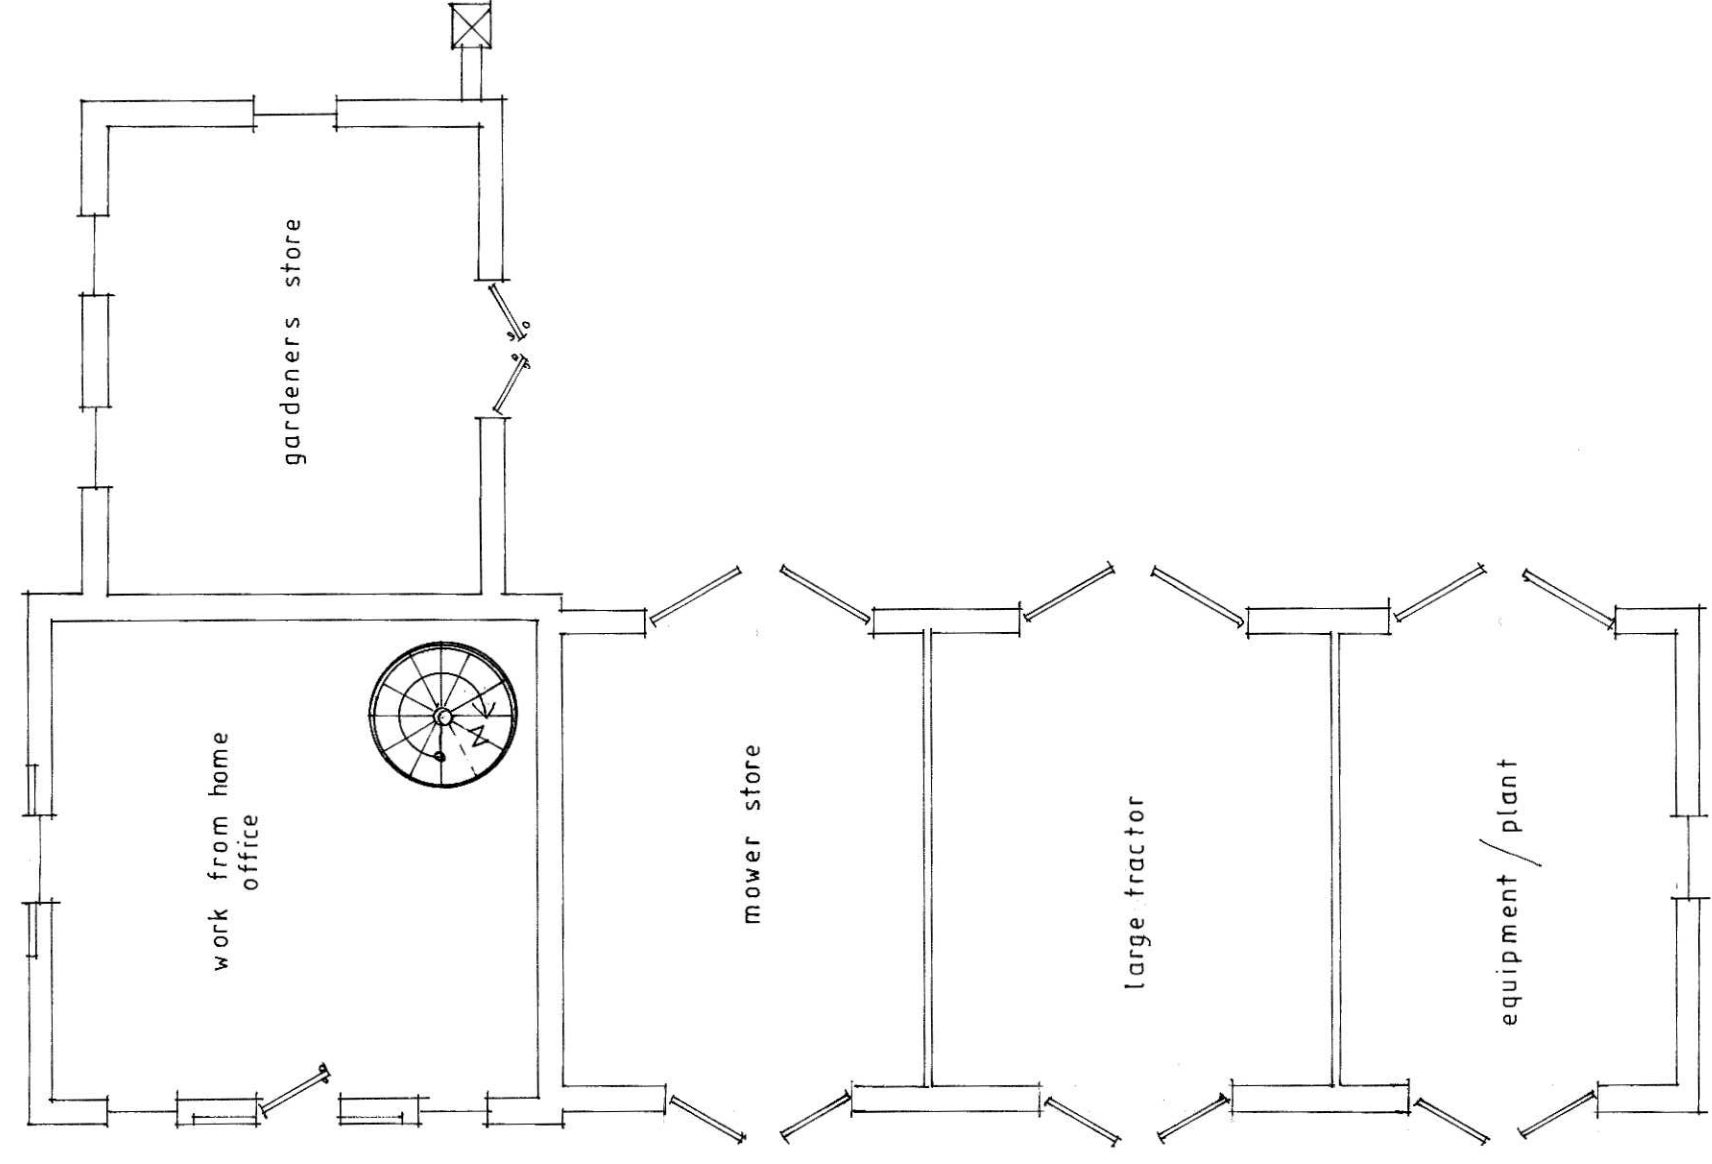

ground floor plan

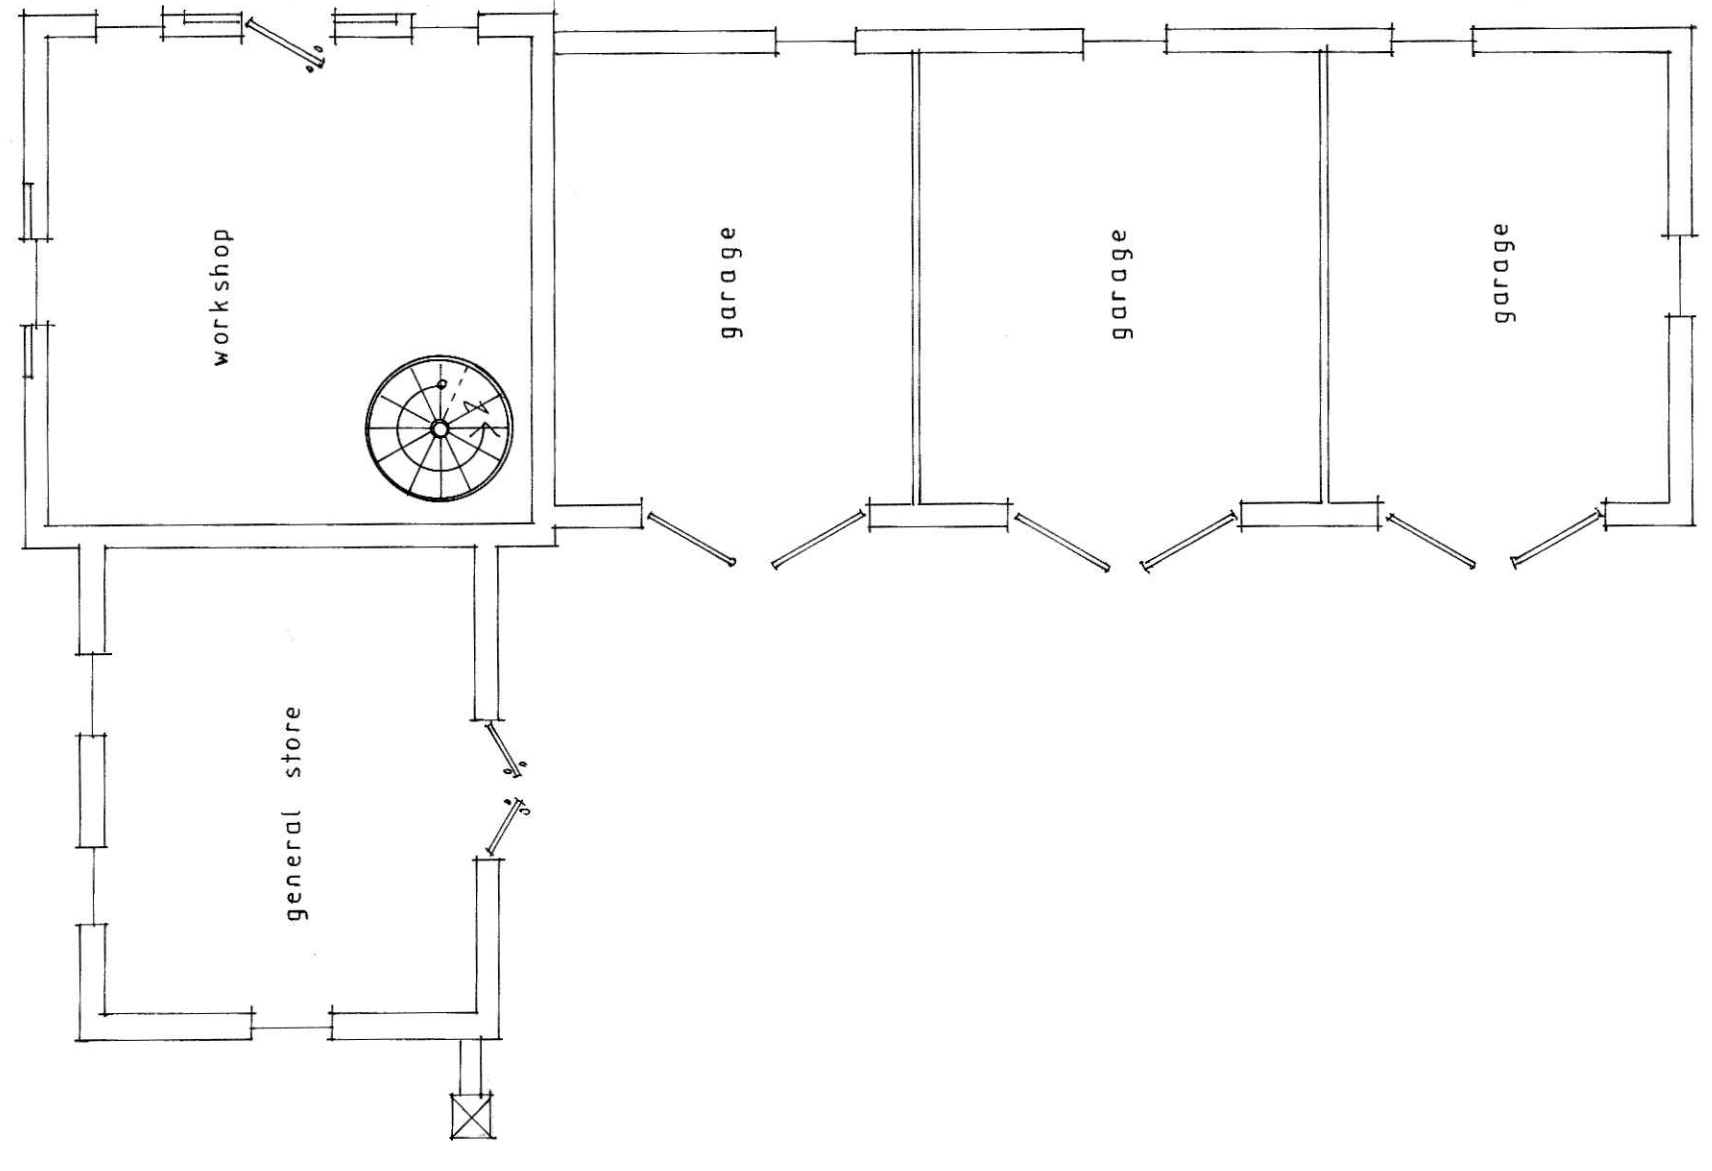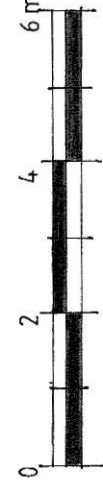


workshop


garage

garage


garage

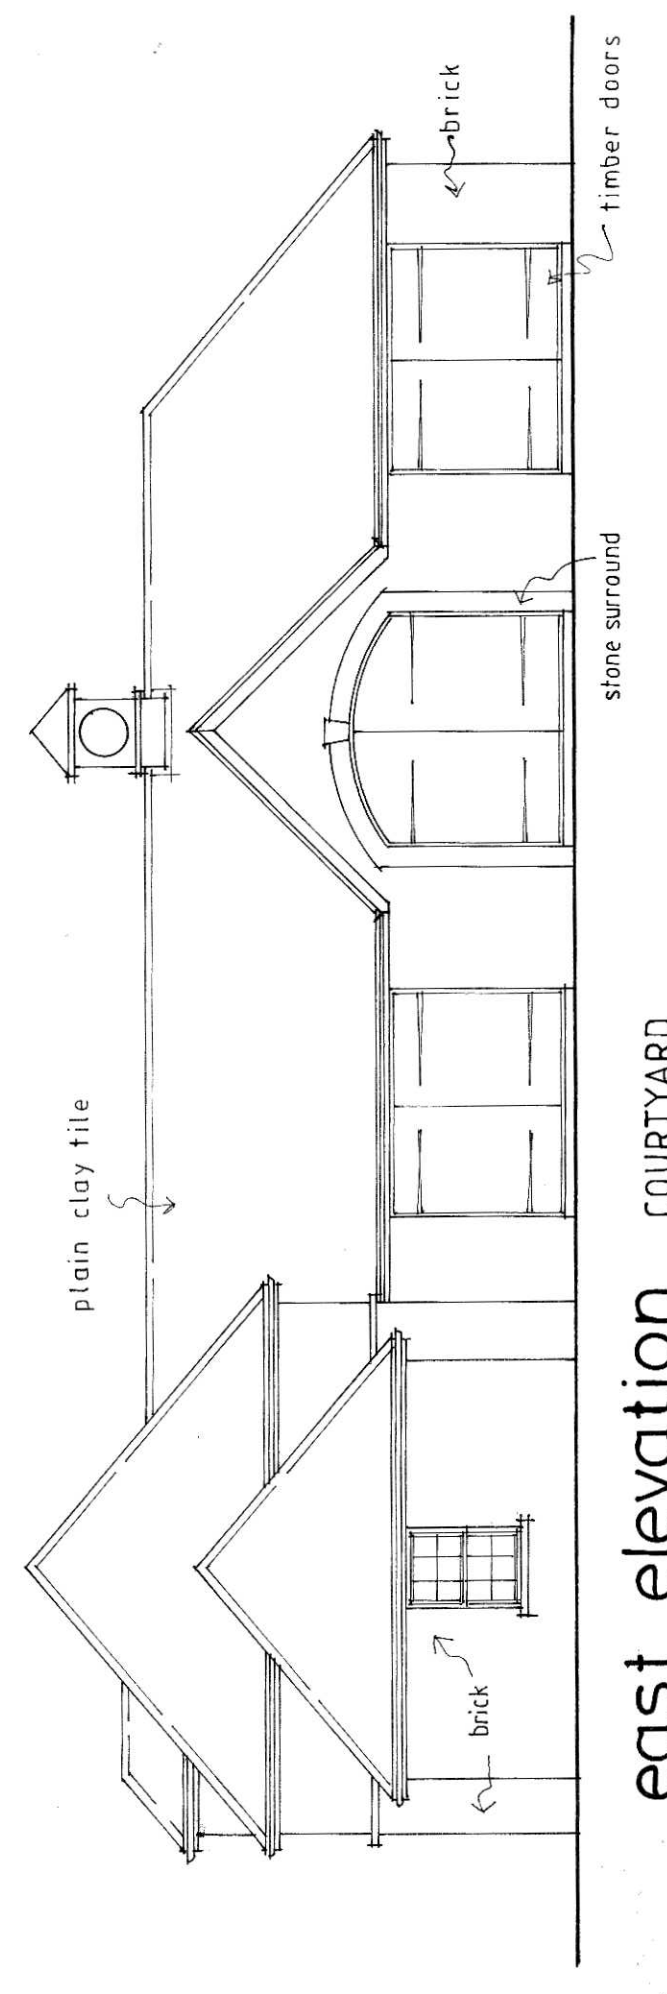


east elevation

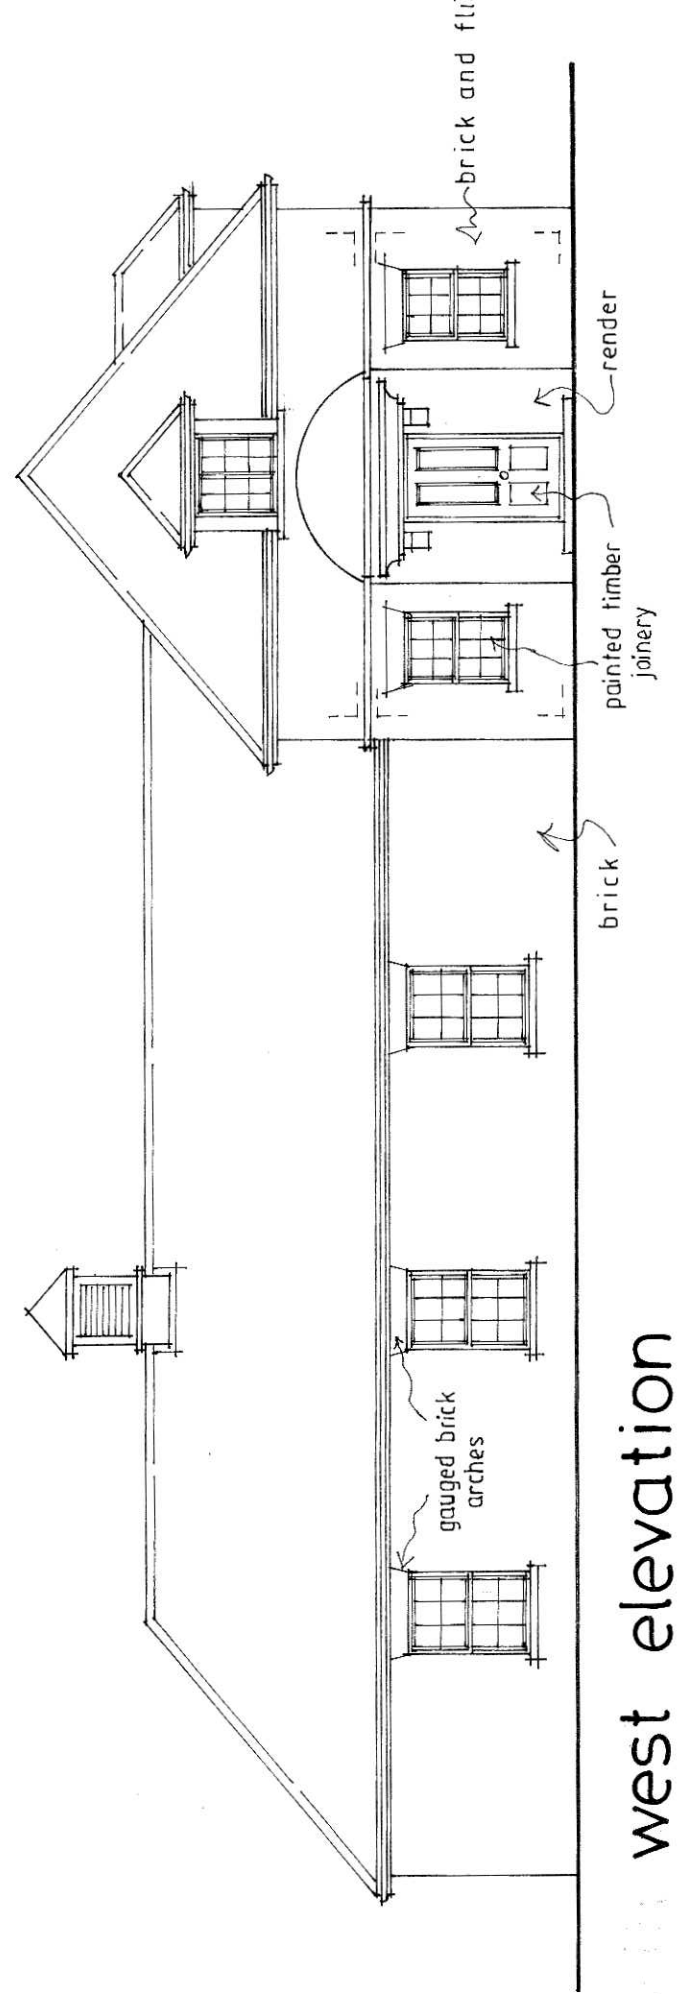

west elevation

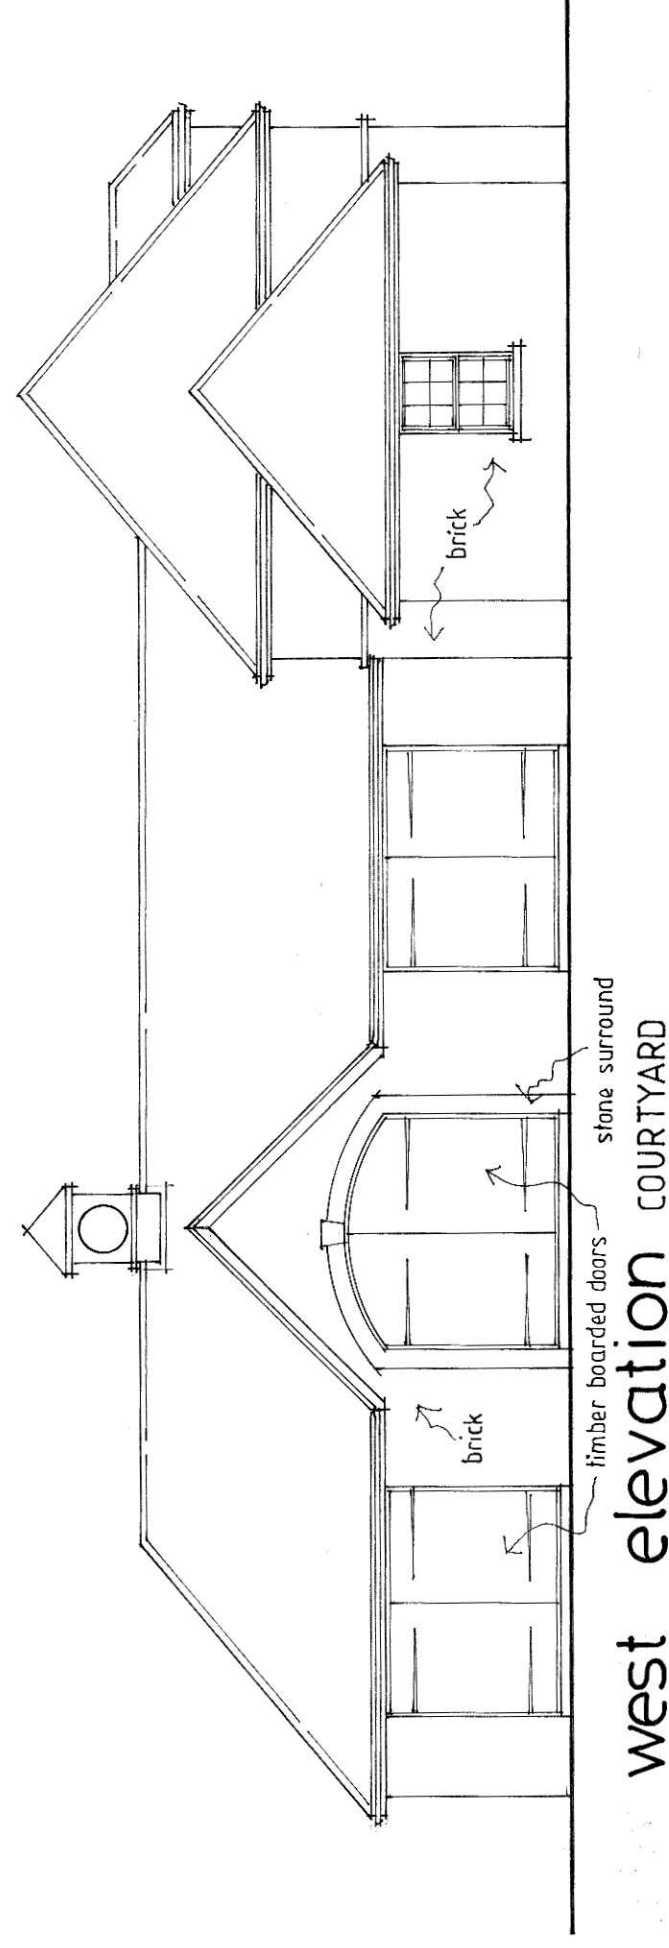

west elevation

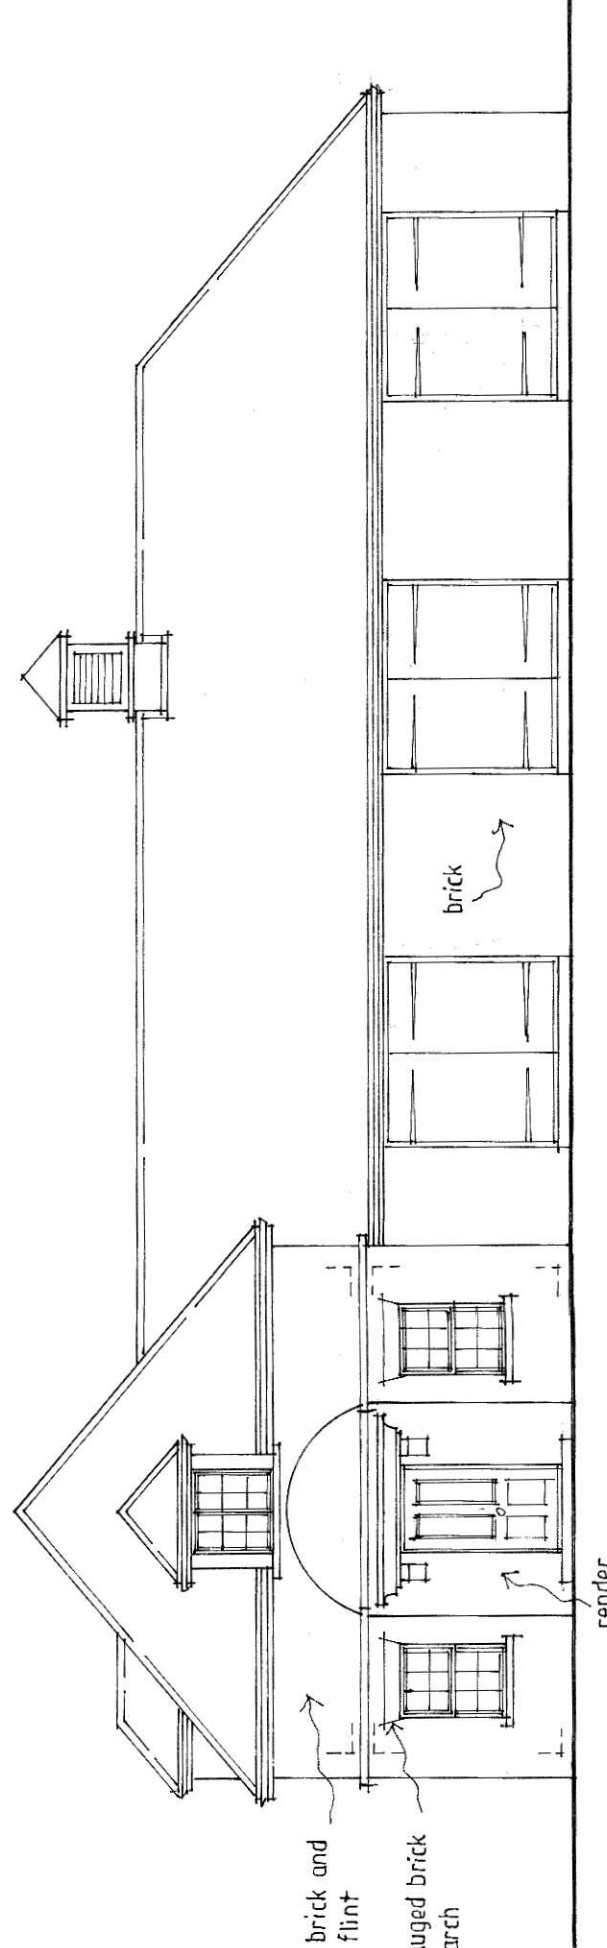

east elevation

revisions
 B orientation 11/2/19
 A Notes added & North point amended 01.03.18
 date

Contractors, Sub Contractors and Suppliers are to check all relevant dimensions and levels of site and buildings before commencing any shop drawings or building work.
 This drawing is copyright and may not be reproduced in any part or form without written consent of Fowler Architecture and Planning.
 project
 BOURNE PARK
 HURSTBOURNE TARRANT

drawing
 garages & stores

scale
 1 : 100 @ A1
 date
 MARCH '18
 drawing no. 161034-107 B

FOWLER ARCHITECTURE AND PLANNING

19 High Street
 Pewsey
 Wiltshire
 SN9 5AF
 Tel: 01672 569444
 enquiries@faap.co.uk