




Works Required

1. Signage of taxi rank.
2. Marking of taxi rank.
3. Construct of drop kerb access onto Bridge Street.
4. Provide two additional seats.
5. Removal of metal planter.
6. Relocate;
Three cycle stands.
Litter bin.
Seat.
7. Amendment of traffic order.

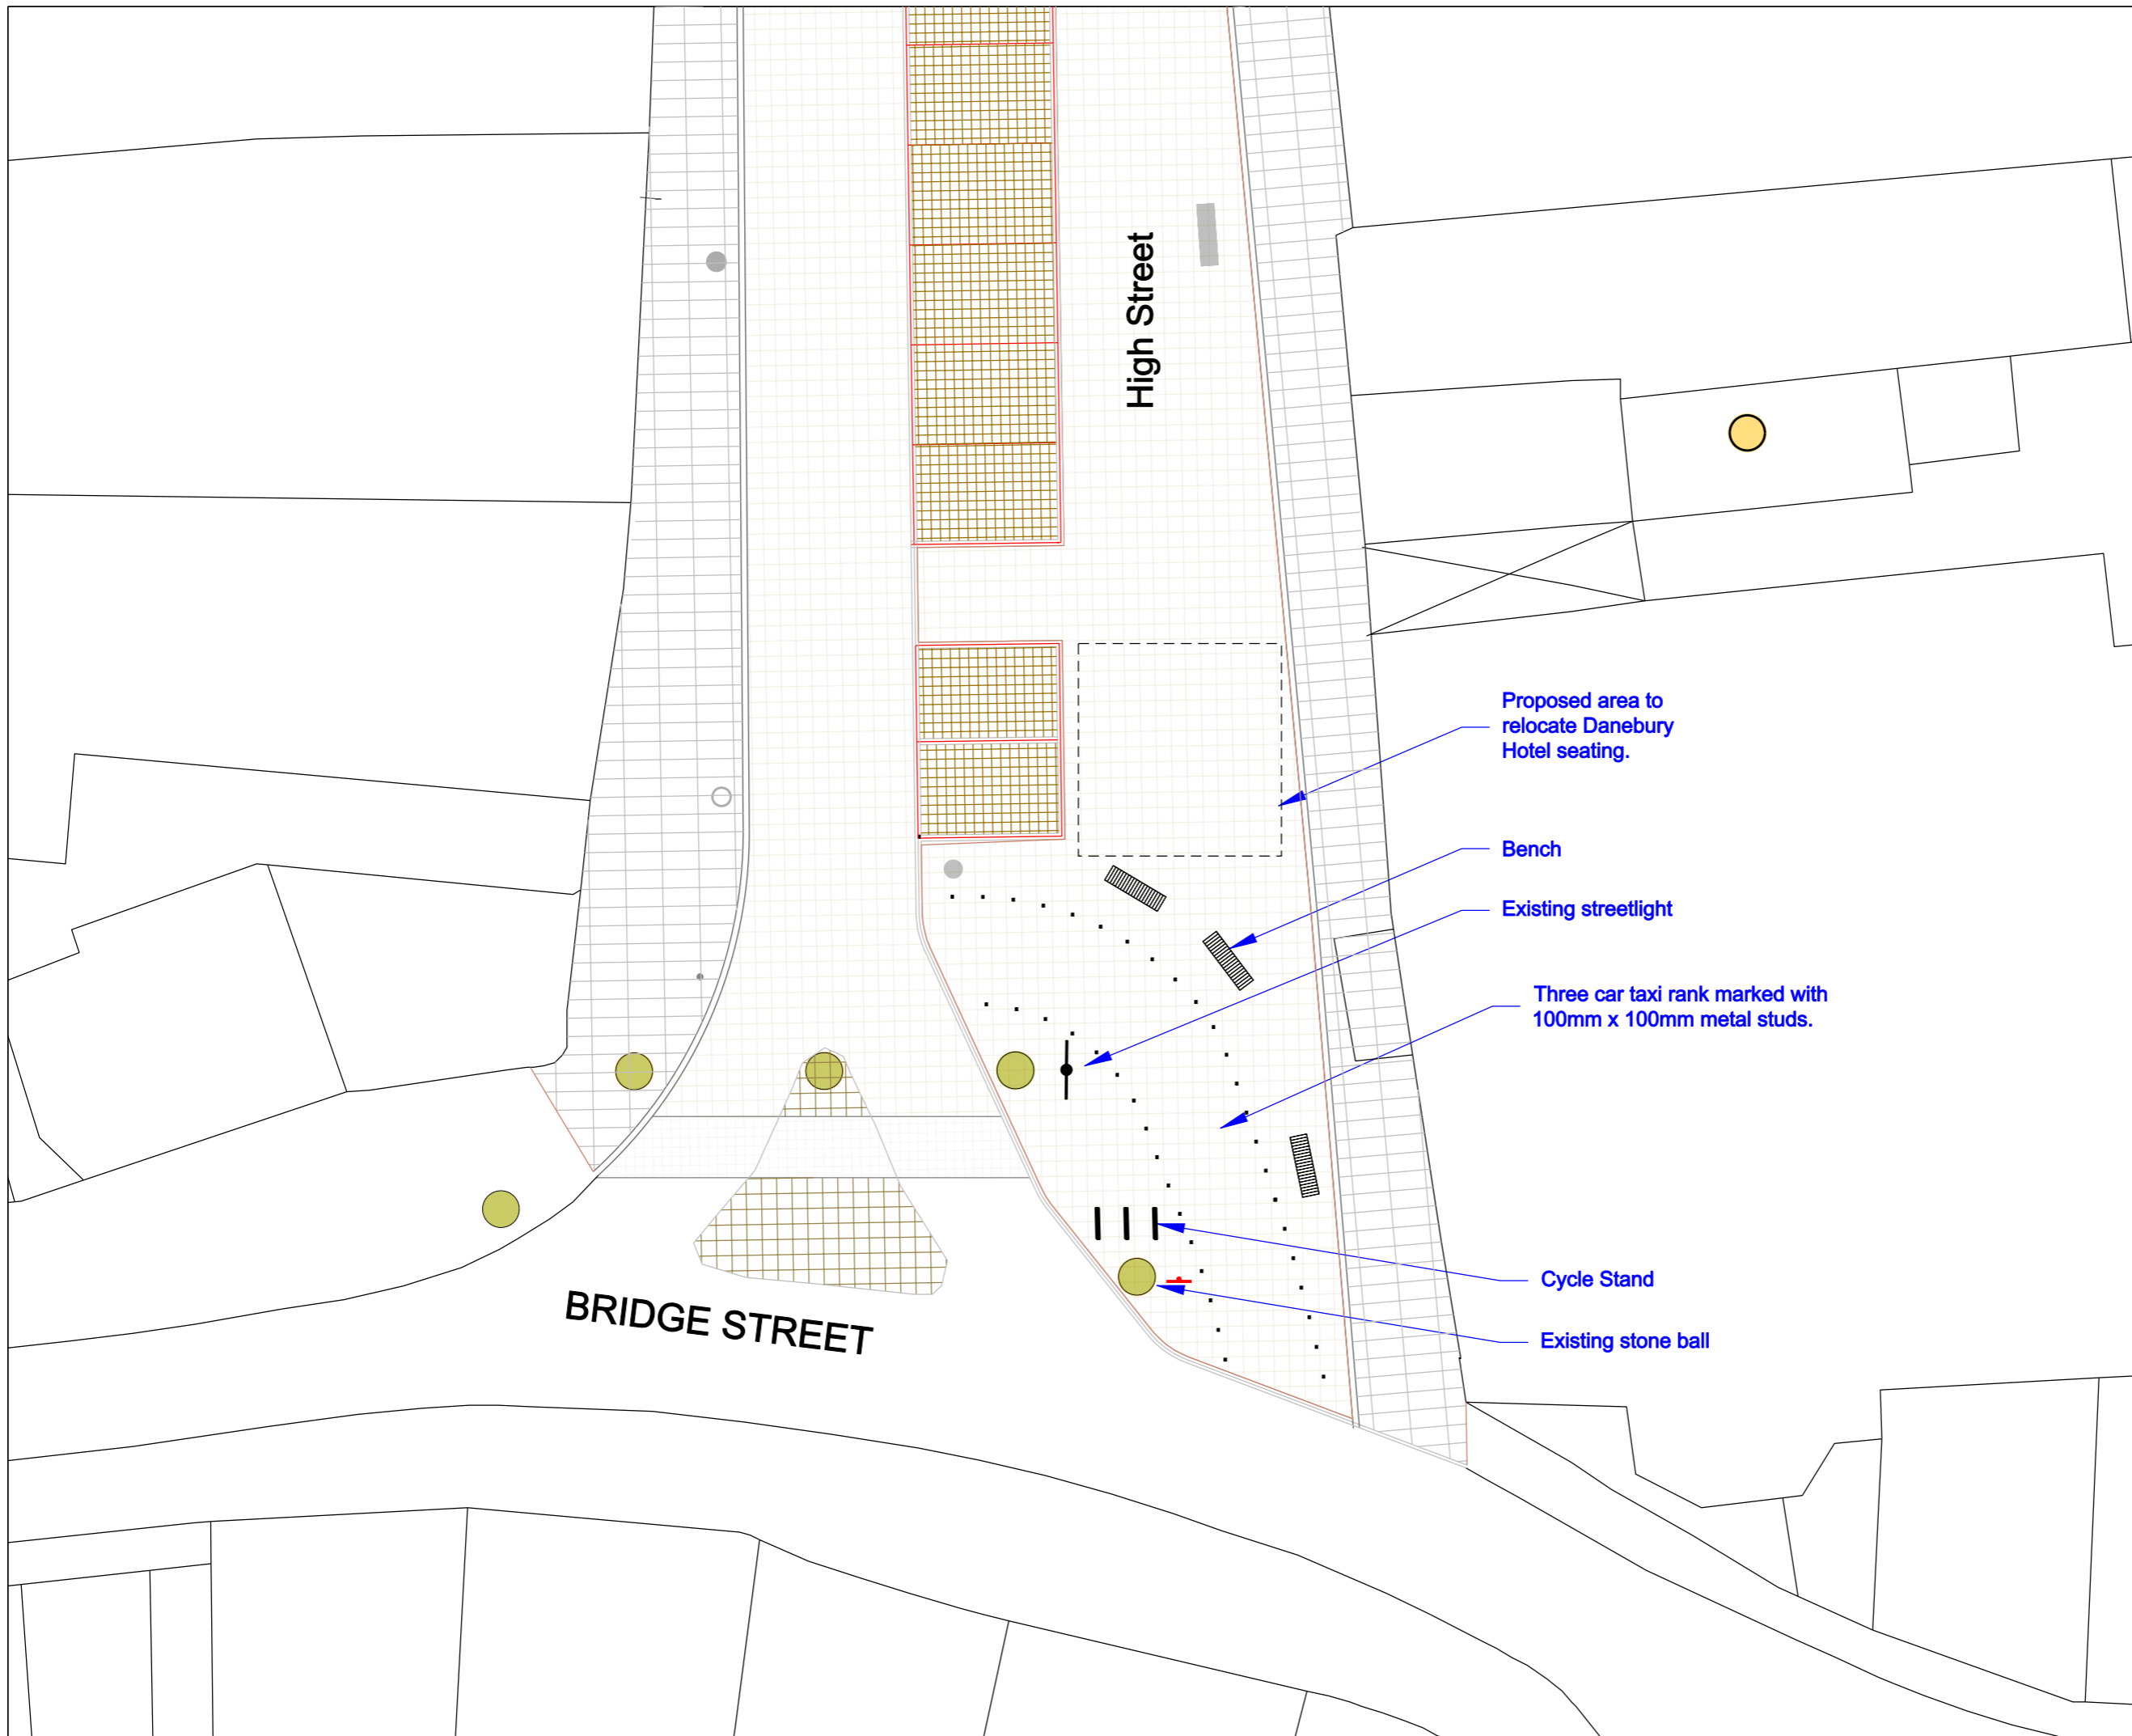

Proposed area to relocate Danebury Hotel seating.

Bench

Existing streetlight

Three car taxi rank marked with 100mm x 100mm metal studs.

Cycle Stand

Existing stone ball

CONSULTATION

This map is reproduced from Ordnance Survey material with the permission of the Ordnance Survey on behalf of the Controller of Her Majesty's Stationary Office © Crown Copyright. Unauthorised reproduction infringes Crown copyright and may lead to prosecution or civil proceedings.
Test Valley Borough Council 700024295.2009

Rev	Description	Date

DRAWING NAME

Proposed Three Car Taxi Rank
High Street
Andover

Scale 1:200	Drawn By S Raw	Date 22/12/09
Plotted at A3	Checked By ---	Date --/--



Planning Policy and Transport
Test Valley Borough Council
Weyhill Road
Andover
Hampshire
SP10 3AJ

Tel 01264 368000
Fax 01264 368799
Email engineering@testvalley.gov.uk
Web site www.testvalley.gov.uk

File ref	No	Rev
P.3.2.6	01	-