
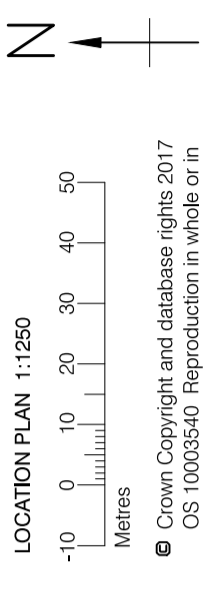
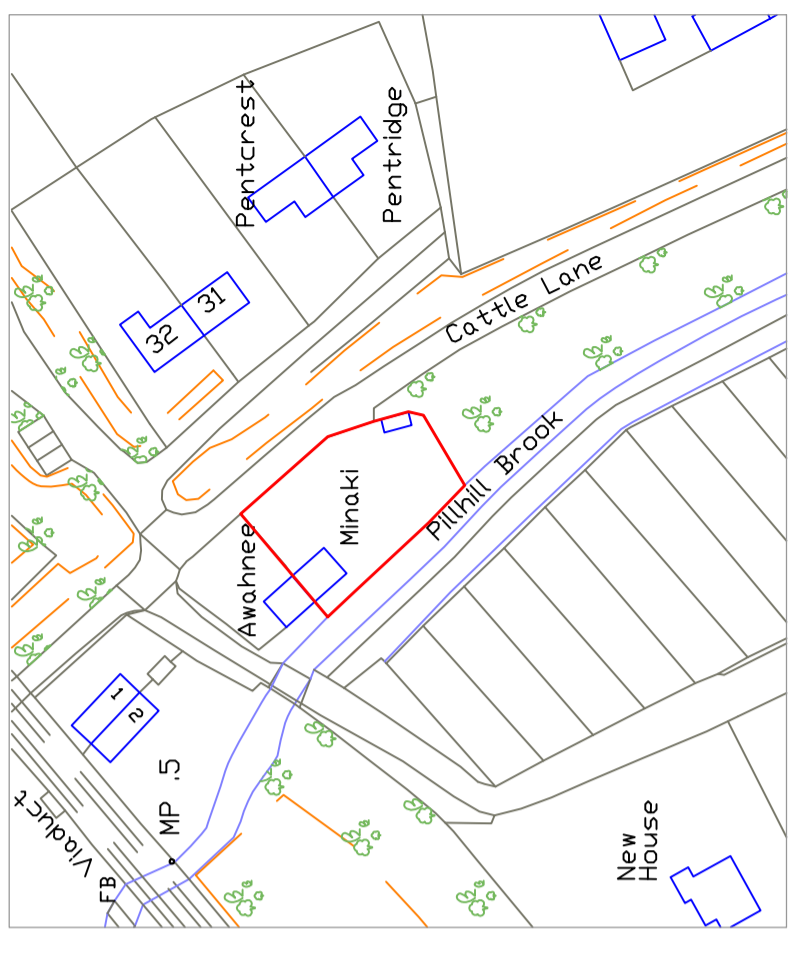
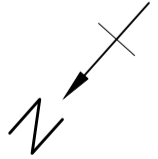
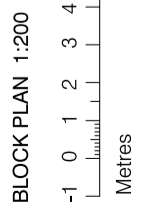


All drawings to be read in conjunction with relevant engineer's designs, calculations and manufacturers specification sheets. Do not scale this drawing. All dimensions to be checked on site before work commences. Any discrepancies should be brought to the designers attention for rectification.

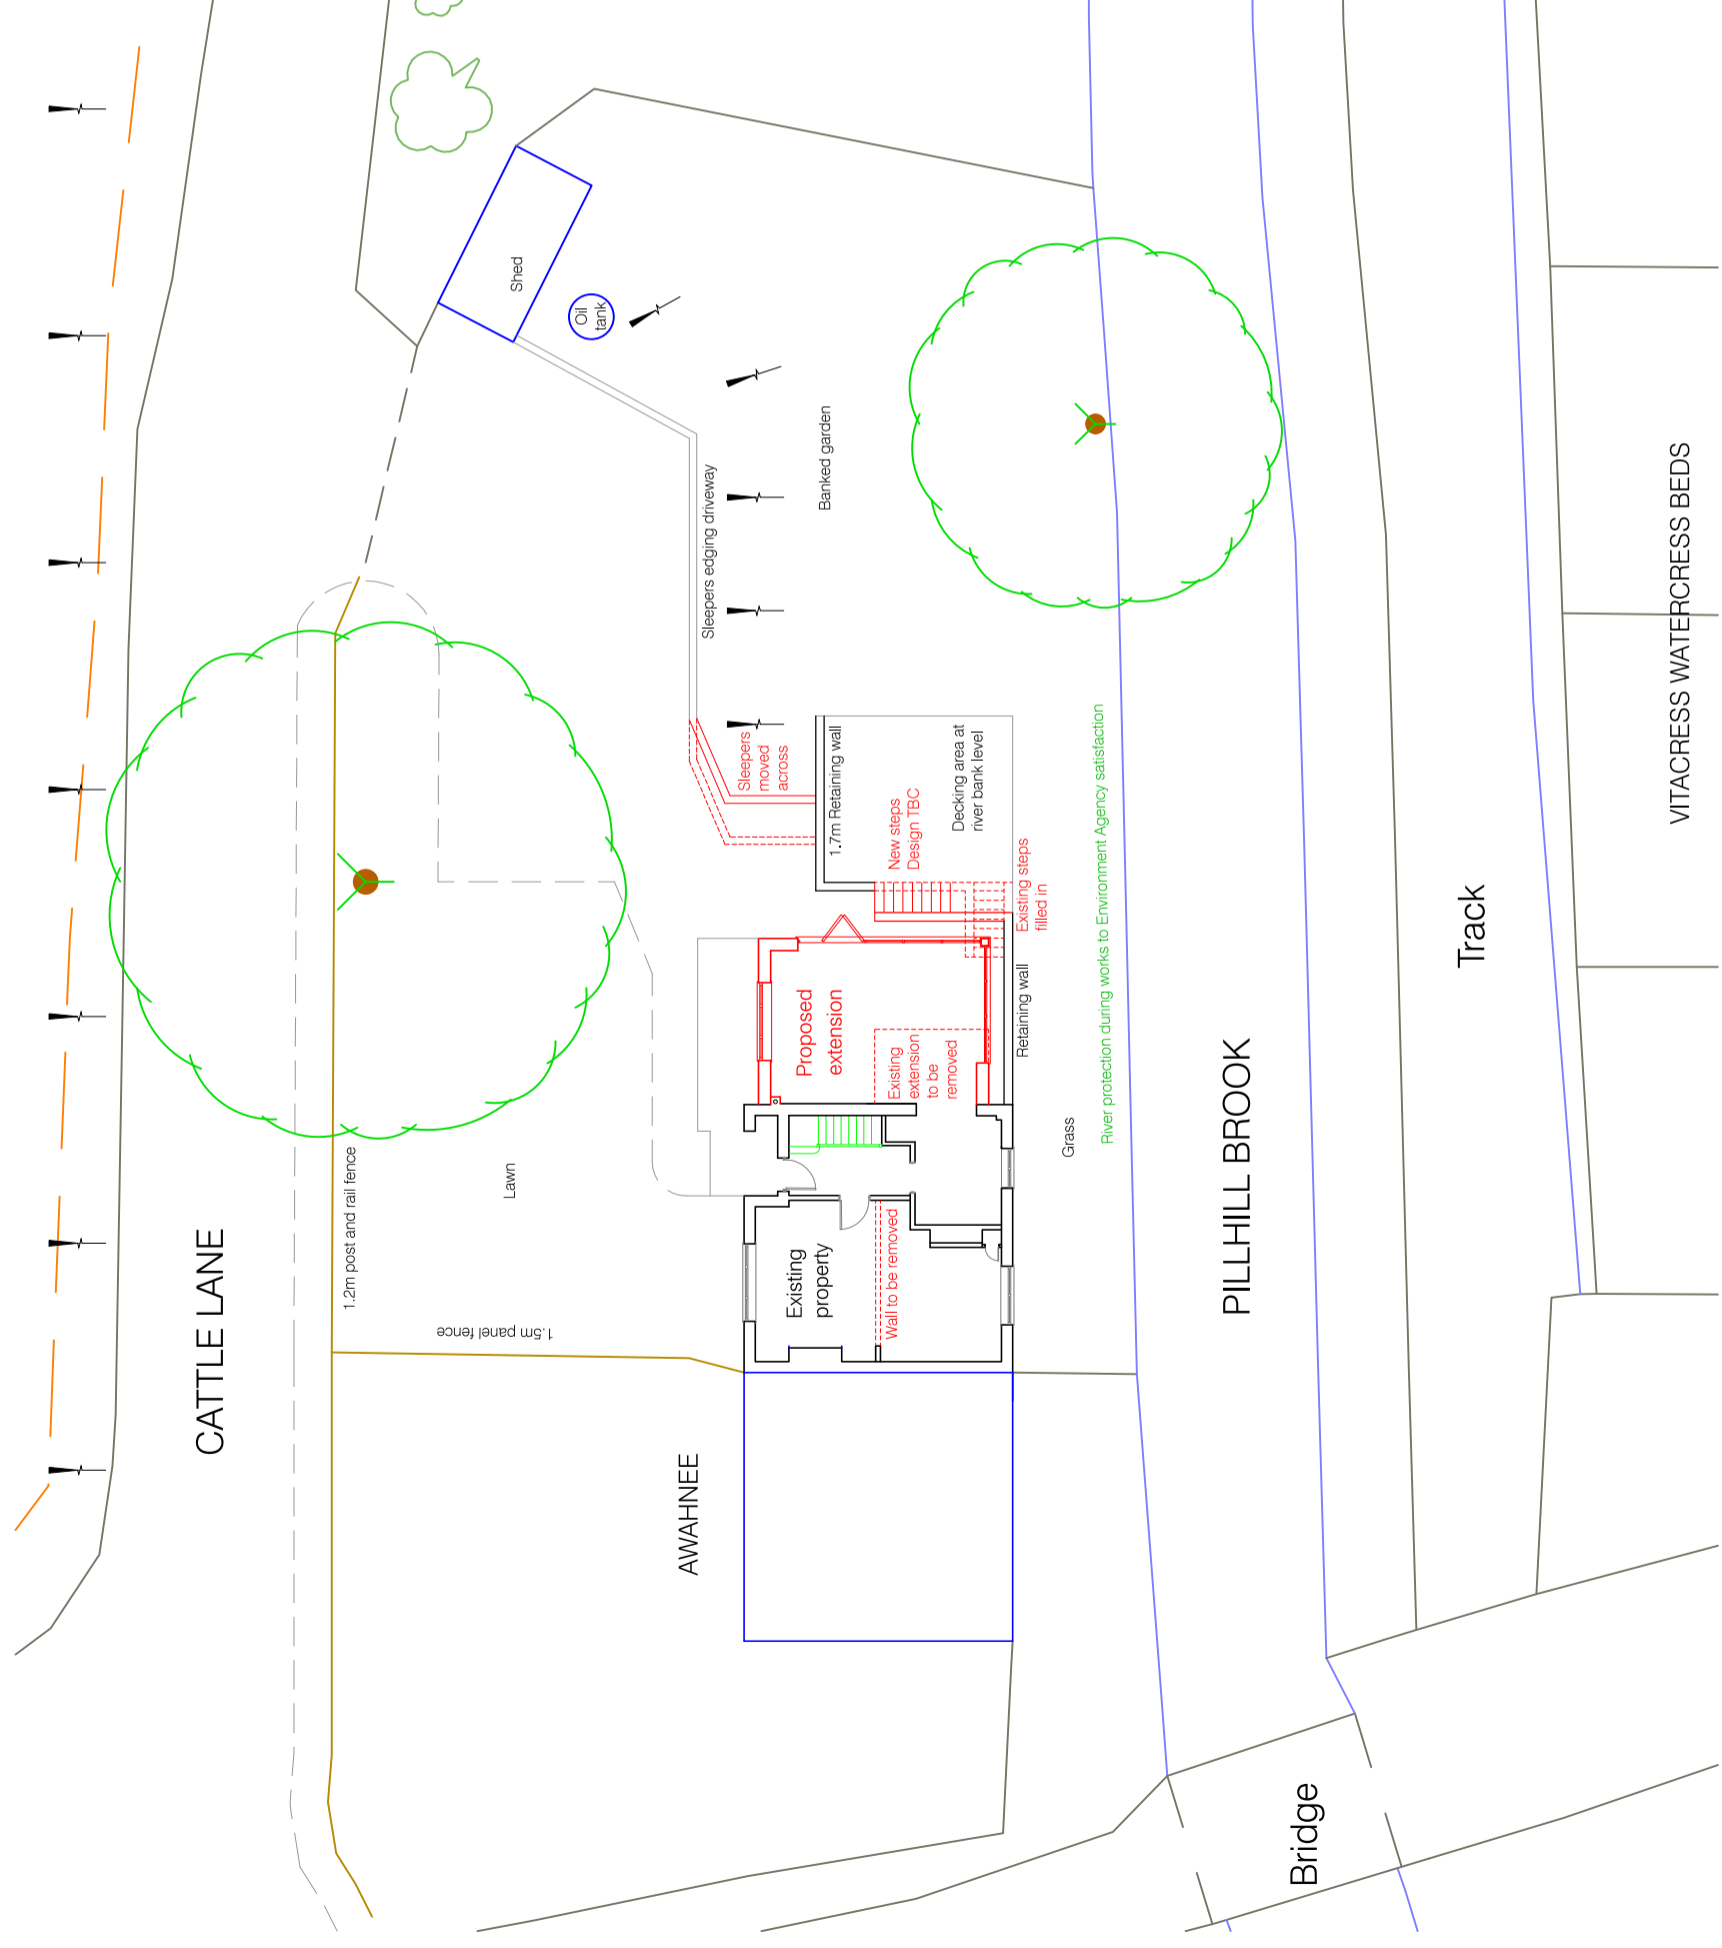

© Crown Copyright and database rights 2017
OS 10003540. Reproduction in whole or in part is prohibited without the prior permission of Ordnance Survey.