



All drawings to be read in conjunction with relevant engineer's designs, calculations and specifications and manufacturers specification sheets. Do not scale this drawing. All dimensions to be checked on site before work commences. Any discrepancies should be brought to the designers attention for rectification.

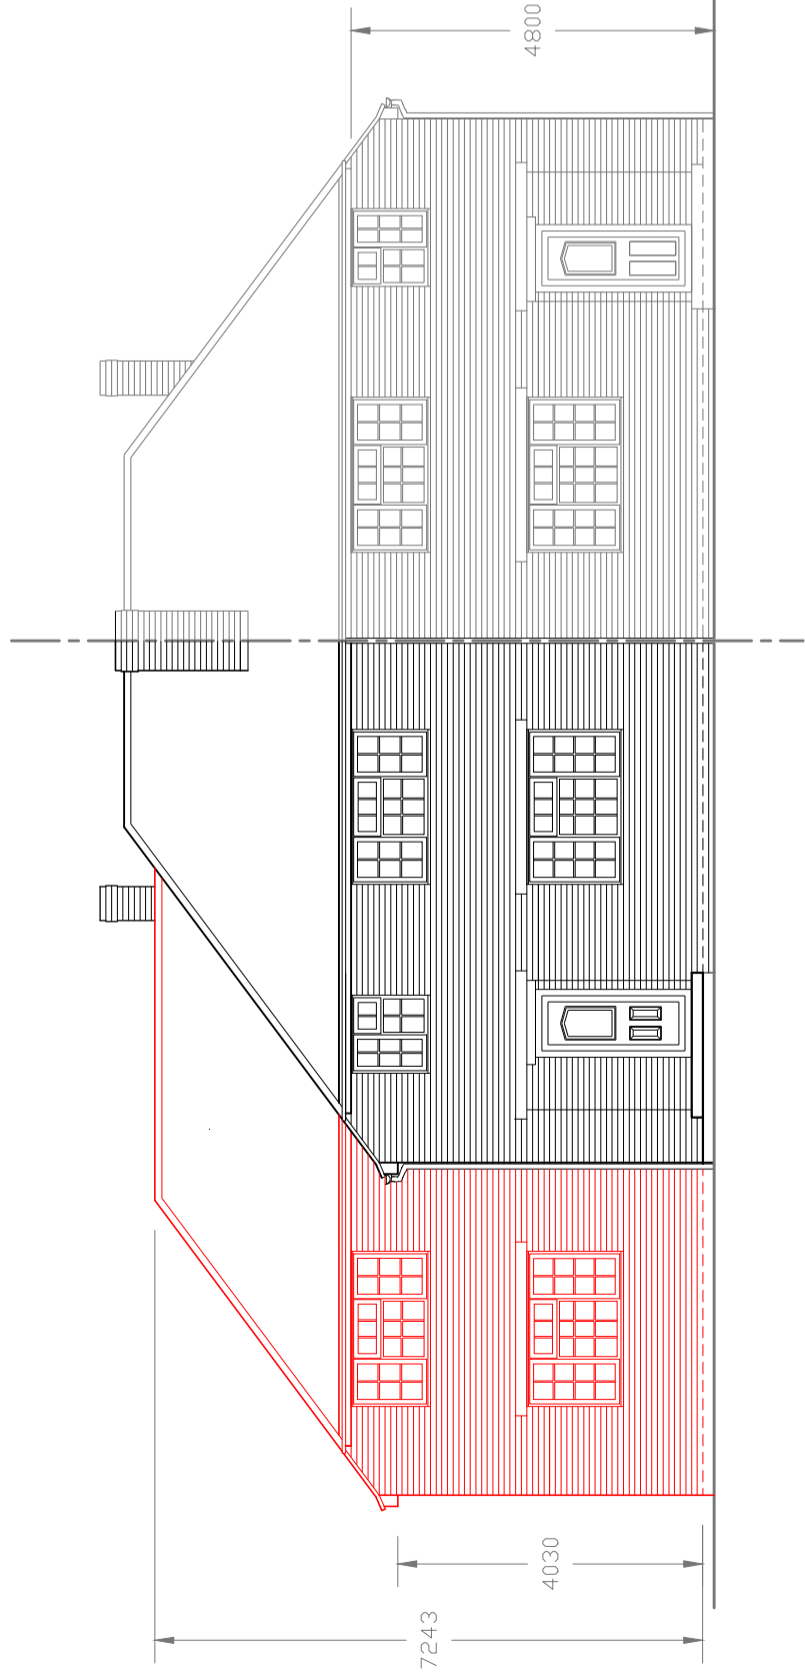


North East Elevation

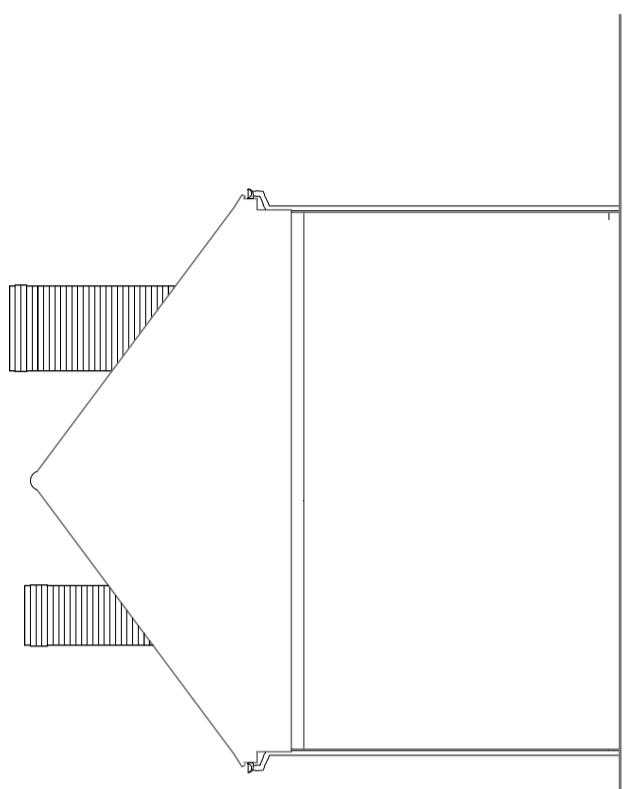


North West Elevation

EXTENSION MATERIALS TO MATCH EXISTING  
 Walls - LBC Rustic Antique brick.  
 Roof - Dark Terracotta plain clay tile.  
 Fascia and soffit - Upvc Black.  
 Windows - Upvc white.  
 Large window at rear - Dark grey aluminium

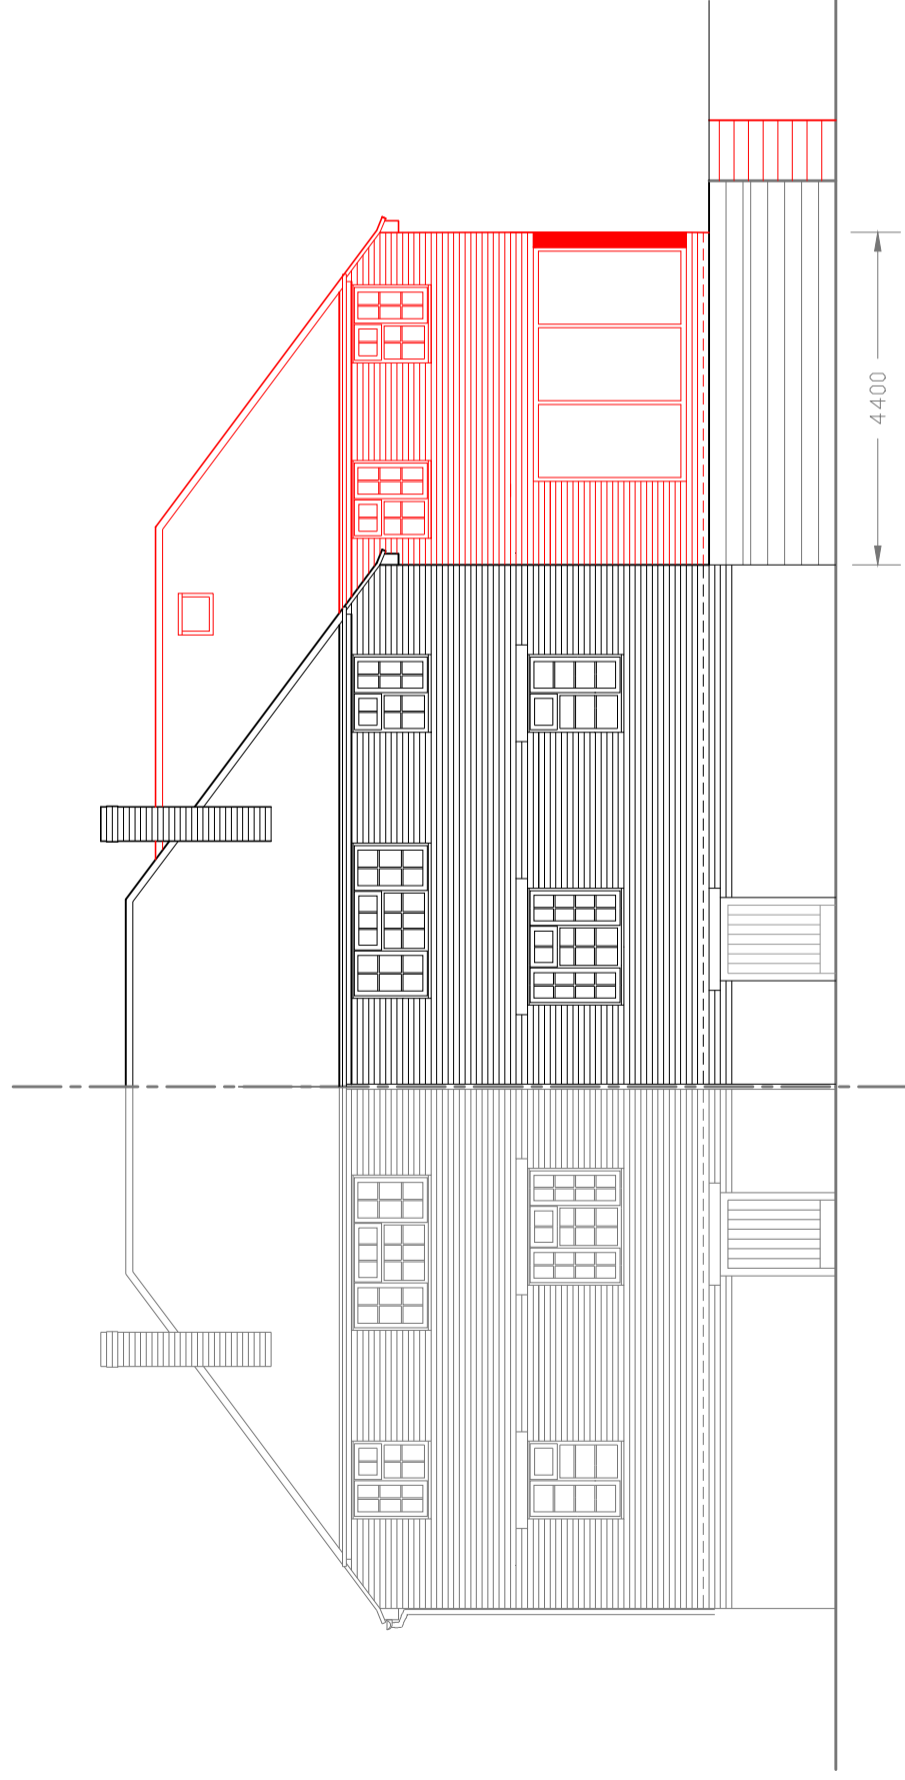

South West Elevation

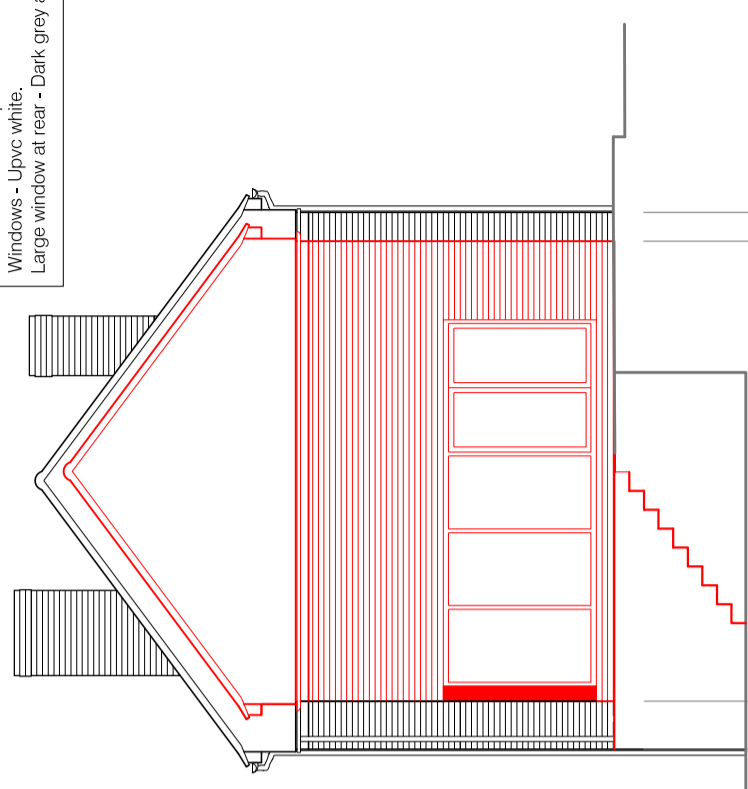

South East Elevation

