



All drawings to be read in conjunction with relevant engineer's designs, calculations and manufacturers specification sheets. Do not scale this drawing. All dimensions to be checked on site before work commences. Any discrepancies should be brought to the designers attention for rectification.

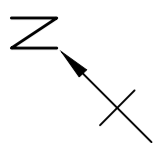

Ground Floor

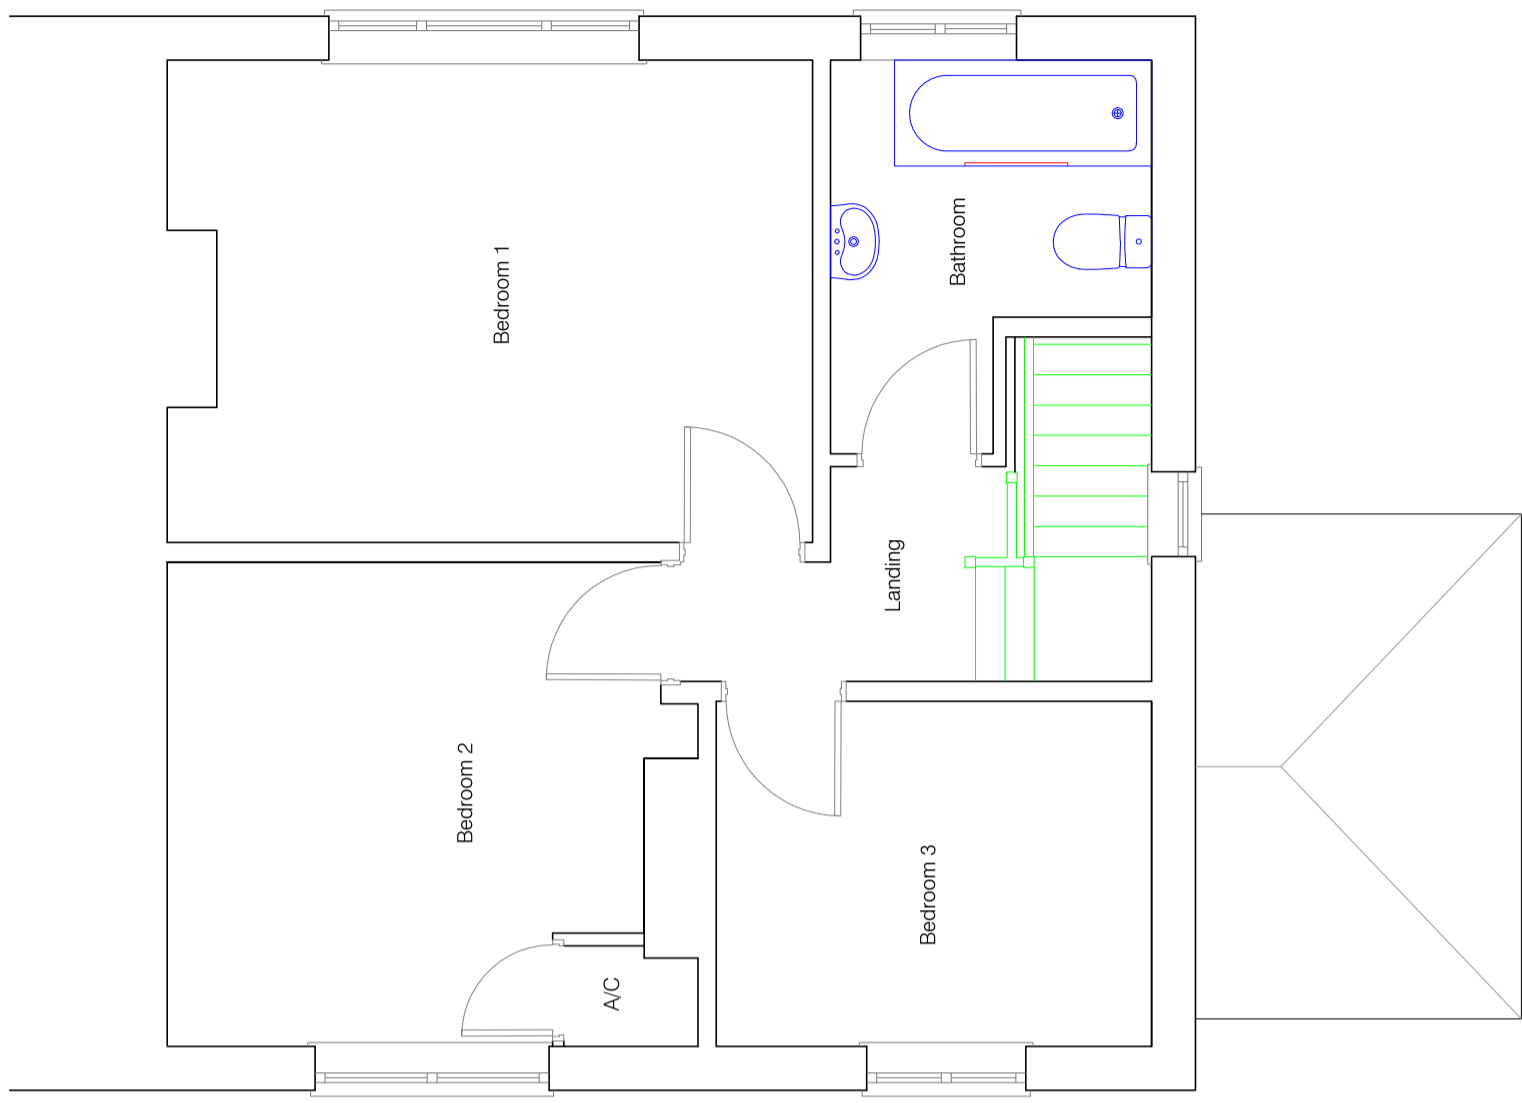

First Floor