



Visibility Splay  
Scale 1:250

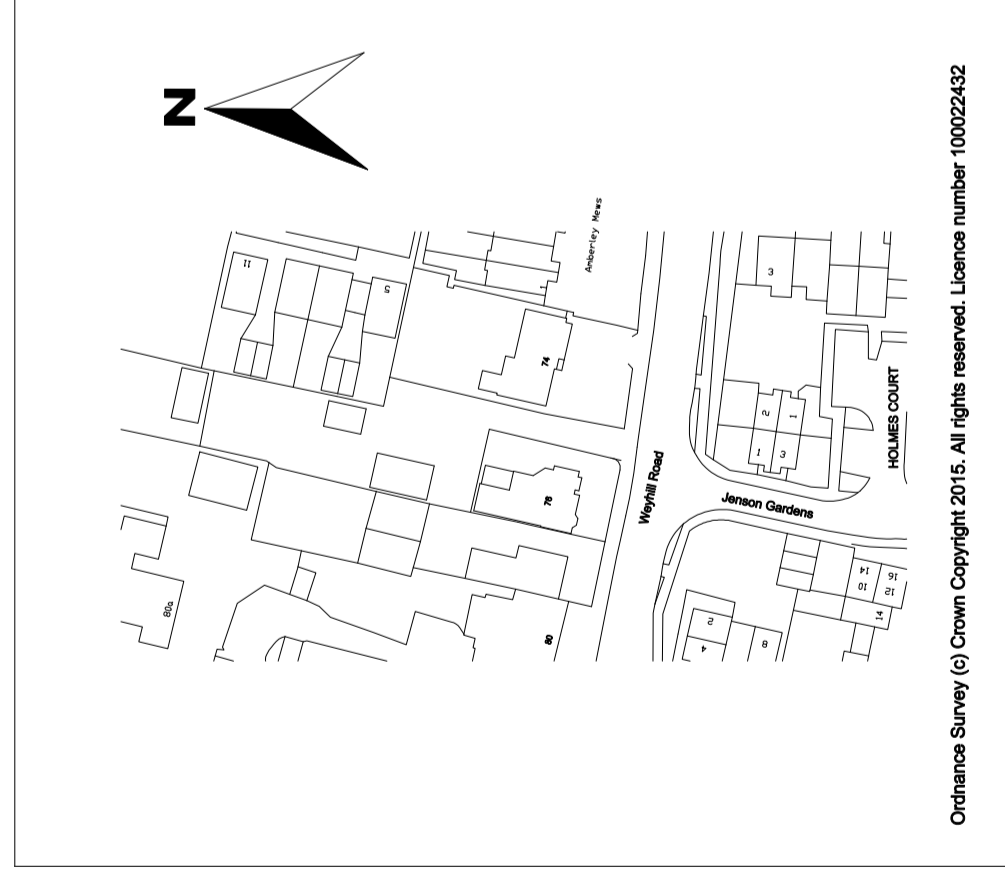

Ordnance Survey (© Crown Copyright 2015. All rights reserved. Licence number 10002452

LOCATION PLAN  
Scale 1:1250

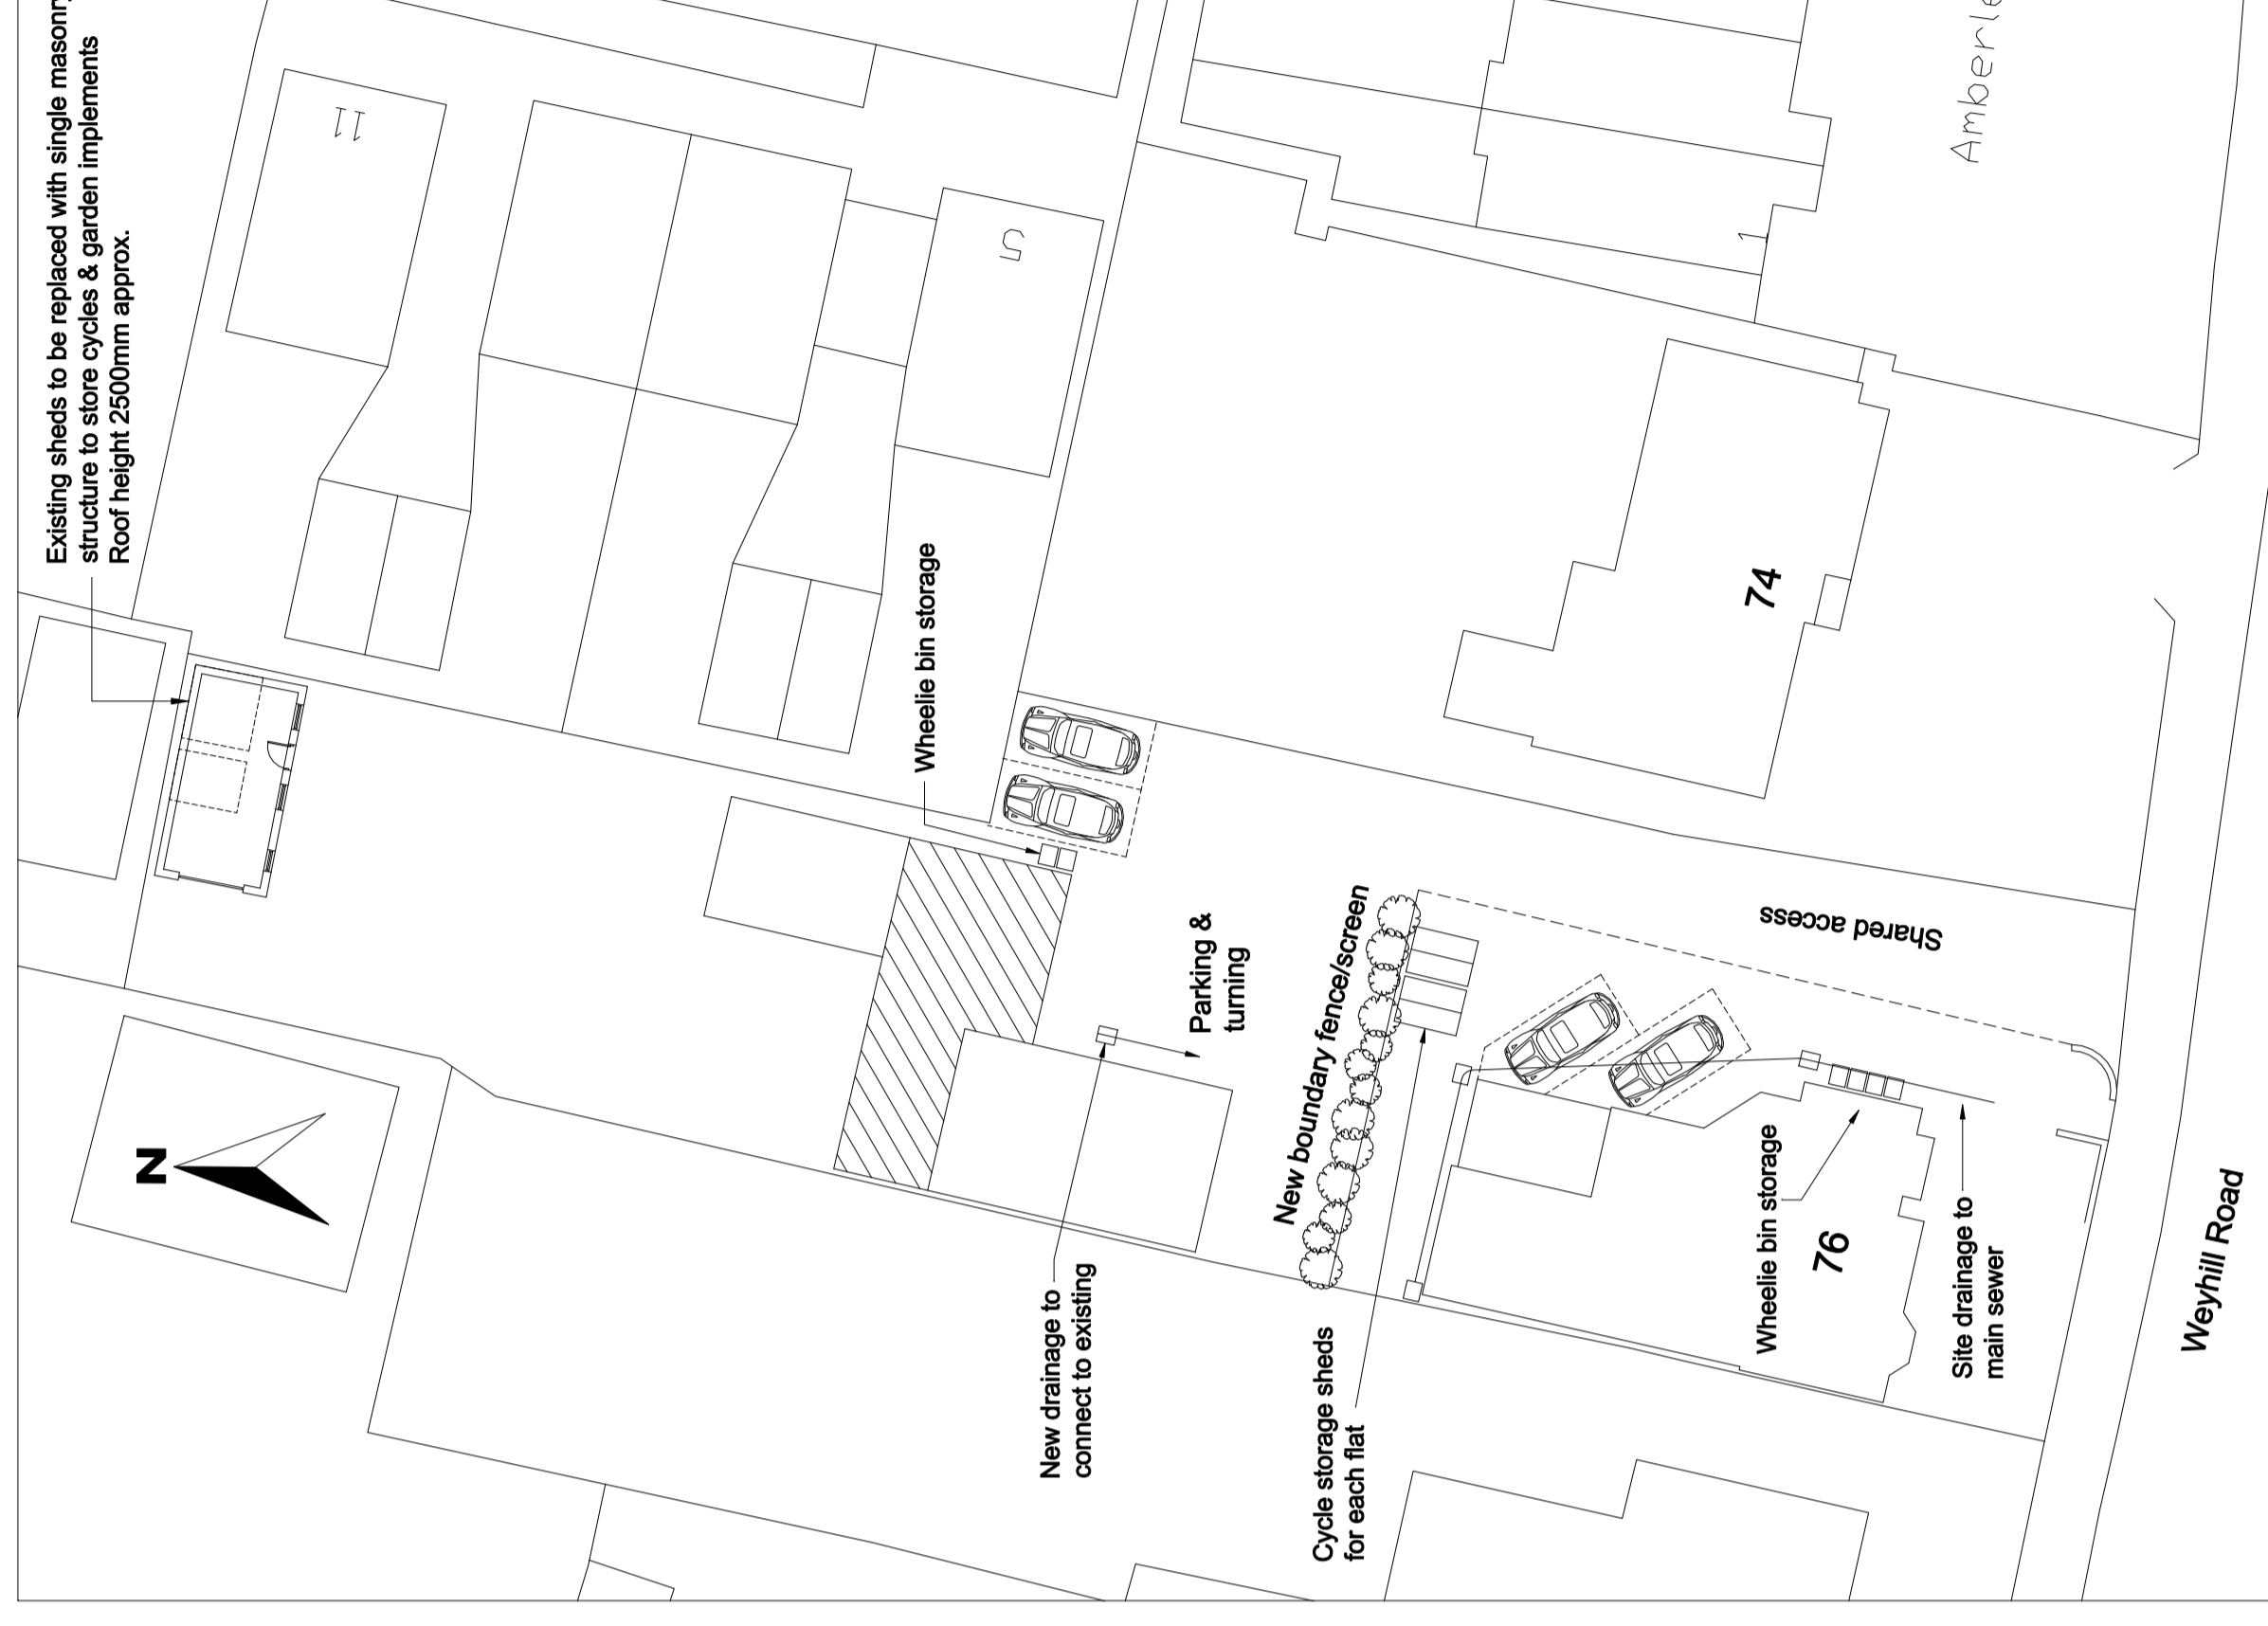

SITE LAYOUT PLAN  
Scale 1:250

REVISIONS

- A - 25/6/2018  
Cycle & garden equipment storage outbuilding re-designed.



Leslie Timmons BSc (Hons) MRICS  
Chartered Building Surveyor

Office 3, Pelican House, New Street  
Andover SP7 0JDR  
01264 369824

**Client**  
Mr G Senior  
76 Weyhill Road  
Andover SP10 3NP

**Project**  
Extension & conversion of triple & single detached garages to form new dwelling  
76 Weyhill Road, Andover SP10 3NP

**Drawing title**  
Planning Application

Scale	Drawn	Date
1:1250, 1:250	LJT	August 2015
Drawing No.	Revision	
2710-08	A	

This drawing is the copyright of Leslie Timmons and must not be reproduced or used in any way without the written permission of Leslie Timmons. If used in any way, the user must be taken in preference to scaled dimensions and site dimensions must be checked before work is commenced.