


Visibility Splay
 Scale 1:250



LOCATION PLAN
 Scale 1:1250

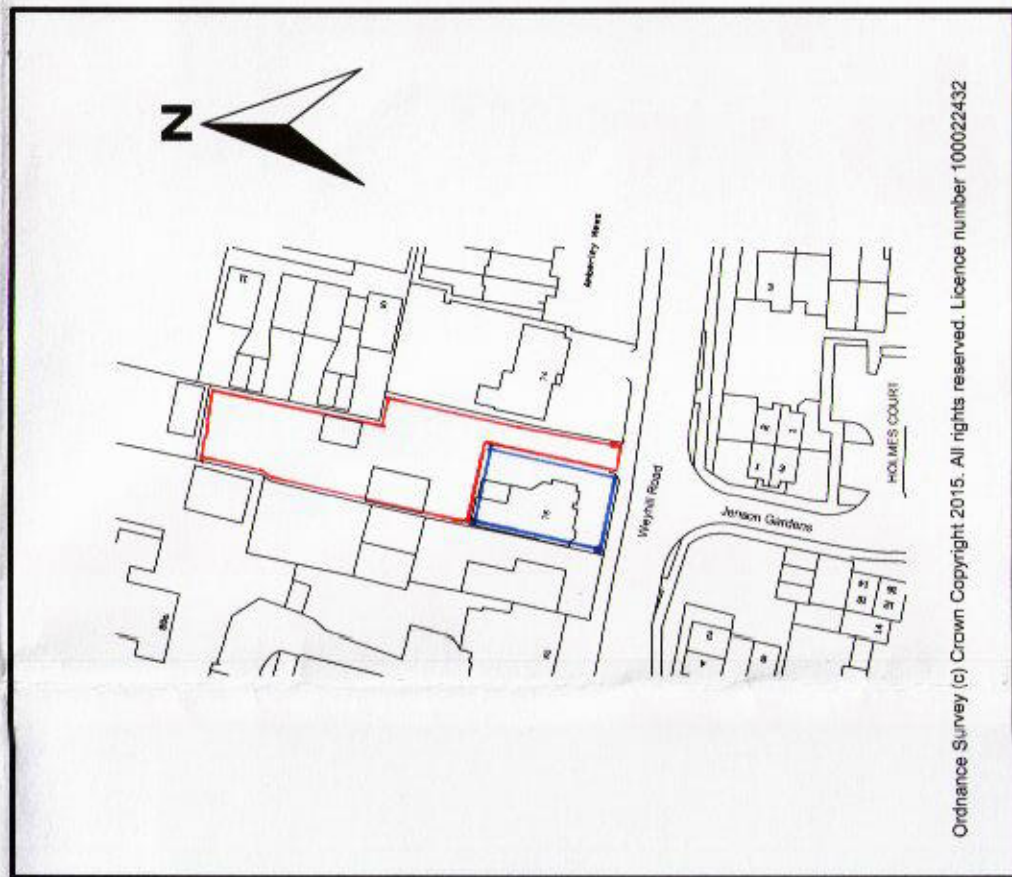

SITE LAYOUT PLAN
 Scale 1:250



Leslie Timmons BSc (Hons) MRICS
 Chartered Building Surveyor

Office 3, Pelican House, New Street
 Andover SP10 1DR
 01264 369824

Client
 Mr G Senior
 76 Weyhill Road
 Andover SP10 3NP

Project
 Extension & conversion of triple & single detached garages to form new dwelling
 76 Weyhill Road, Andover SP10 3NP

Drawing title
 Planning Application

Scale	Drawn	Date
1:1250, 1:250	LJT	August 2015
Drawing No.	Revision	
2710-08		

This drawing is the copyright of Leslie Timmons and must not be reproduced or used without permission. Figured dimensions to be taken in preference to scaled dimensions and site dimensions must be checked before work is commenced.