


Proposed Ground Floor Layout

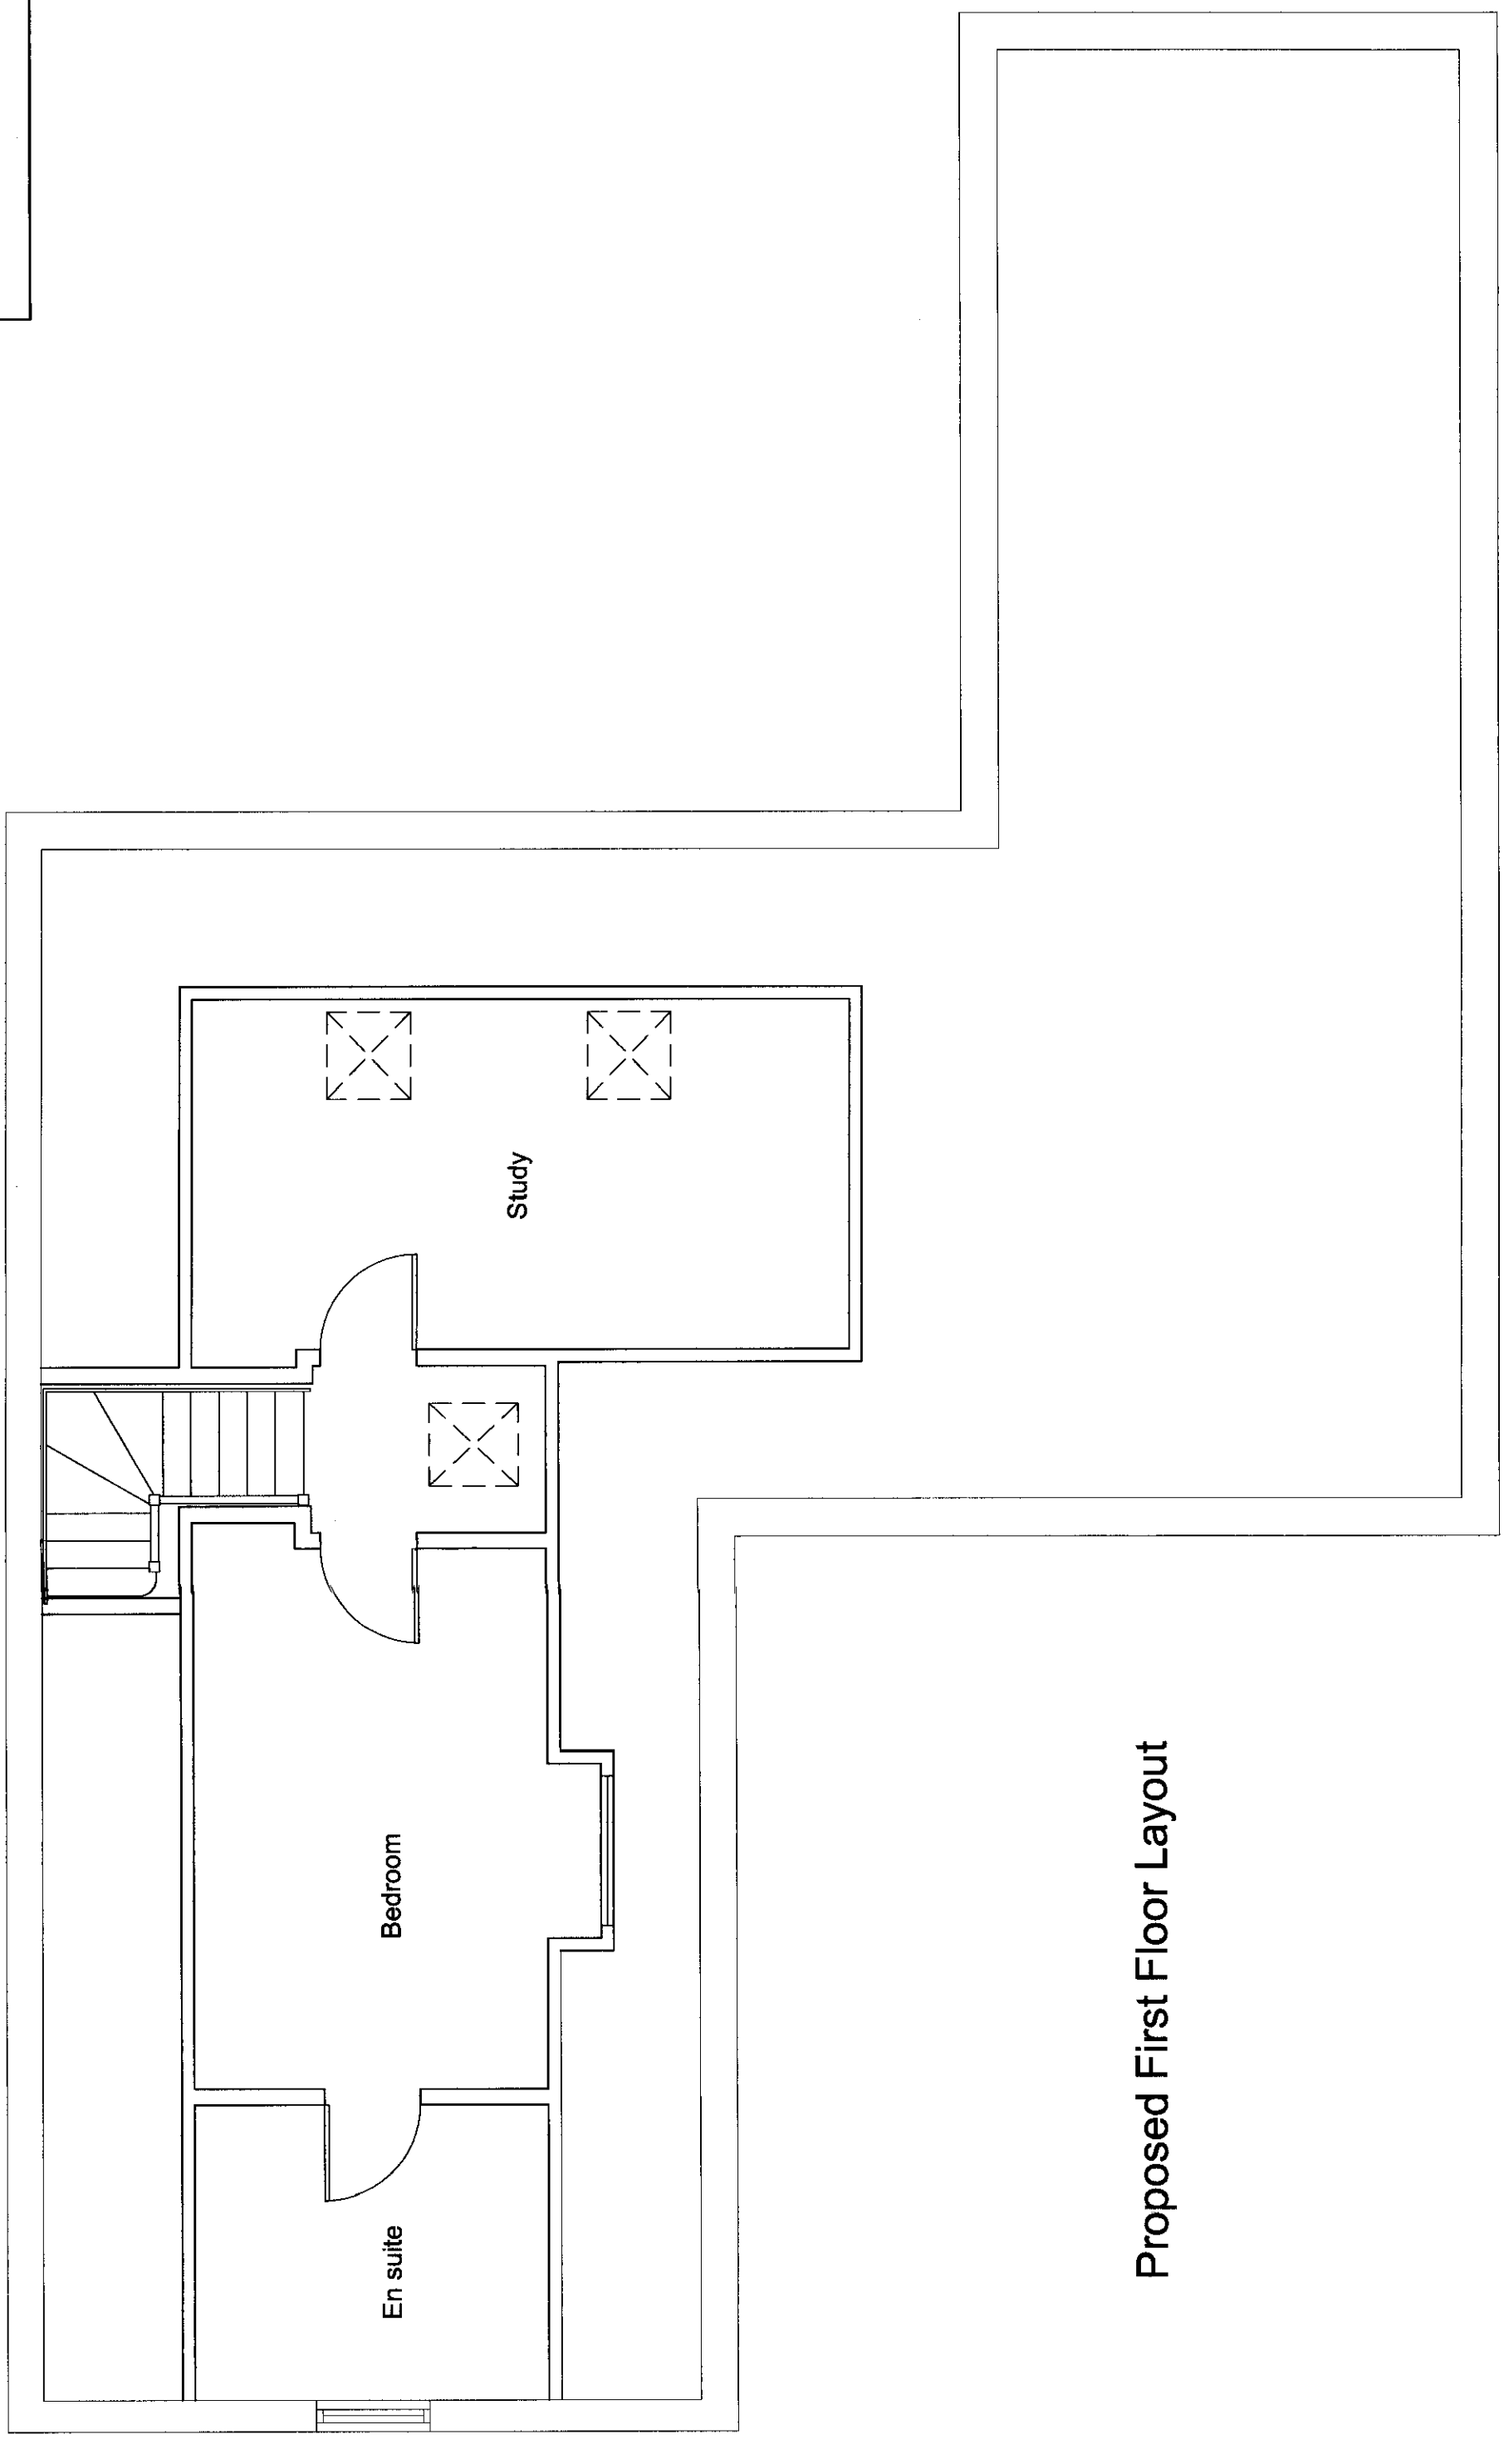

Proposed First Floor Layout

Leslie Timmons BSc (Hons) MRICS
 Chartered Building Surveyor
 Office 3, Pelican House, New Street
 Andover SP10 1DR
 01264 369624

Client			
Mr G Senior 76 Weyhill Road Andover SP10 3NP			
Project			
Extension & conversion of triple & single detached garages to form new dwelling 76 Weyhill Road, Andover SP10 3NP			
Drawing title			
Planning Application			
Scale	Drawn	Date	Revision
1:50	LJT	August 2015	
Drawing No.	2710-07		

This drawing is the copyright of Leslie Timmons and must not be reproduced or used without permission. Figured dimensions to be taken in preference to scaled dimensions and site dimensions must be checked before work is commenced.