

NOTES

This document and its design content is copyright © and is the property of Savills. It may not be reproduced without their expressed permission. It shall be read in conjunction with all other associated project information including models, specifications, schedules and related consultants drawings and documentation. Do not scale from this drawing unless for Planning purposes. Figured dimensions only are to be used. All dimensions must be checked on site by the Contractor prior to the commencement of any fabrication or building works. Immediately report any discrepancies, errors or omissions to Savills prior to the commencement of any fabrication or building works. If in doubt please ASK.





Chartered Practice

1 Jewry Street, Winchester,
Hampshire, SO23 8RZ
t: 01962 857413 f: 01962 857401
e: abs.winchester@savills.com
w: www.savills.co.uk

REVISIONS

REV	DESCRIPTION
A	RED BOUNDARY LINE AMENDED

BY	CHECK	DATE
JAS	DWS	JULY 18

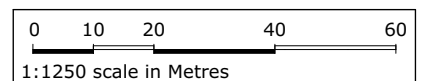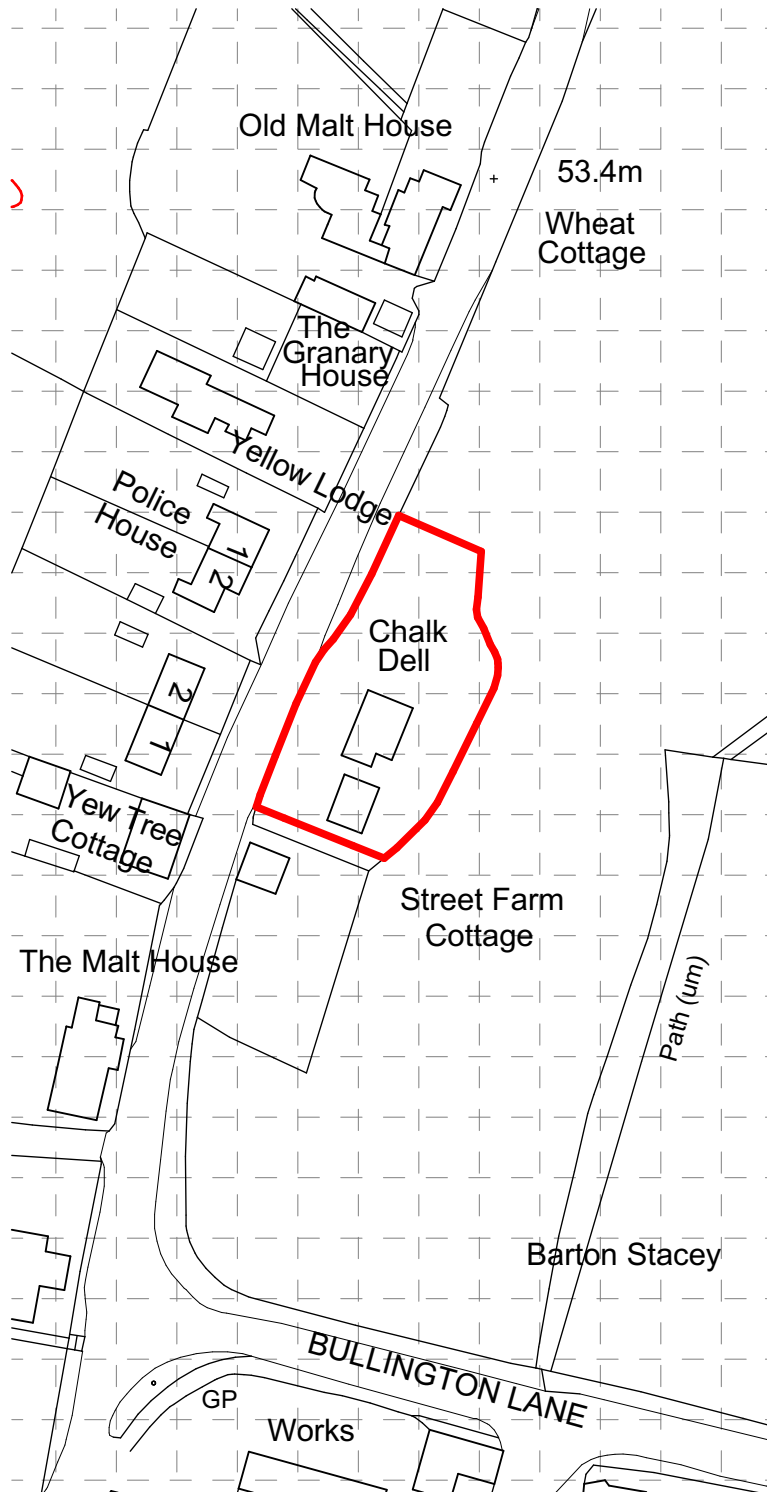

PROJECT TITLE
CHALK DELL GARAGE
CHALK DELL BARTON
STACEY WINCHESTER

DRAWING TITLE
LOCATION PLAN

CLIENT
MR A. NEAL

WORK STAGE
1-PREPARATION & BRIEF

ISSUE STATUS
PLANNING

INSTRUCTION _DWG _REV
123456789_101_A

SCALES @ A4
1:1250

DRAWN BY JAS **CHECKED BY** DWS **DATE** MAY 2018

BIM ISSUE REFERENCE
ANL - SAV - - - -A-123456789_101_A

