



EXISTING STREET SCENE @ SCALE 1:100

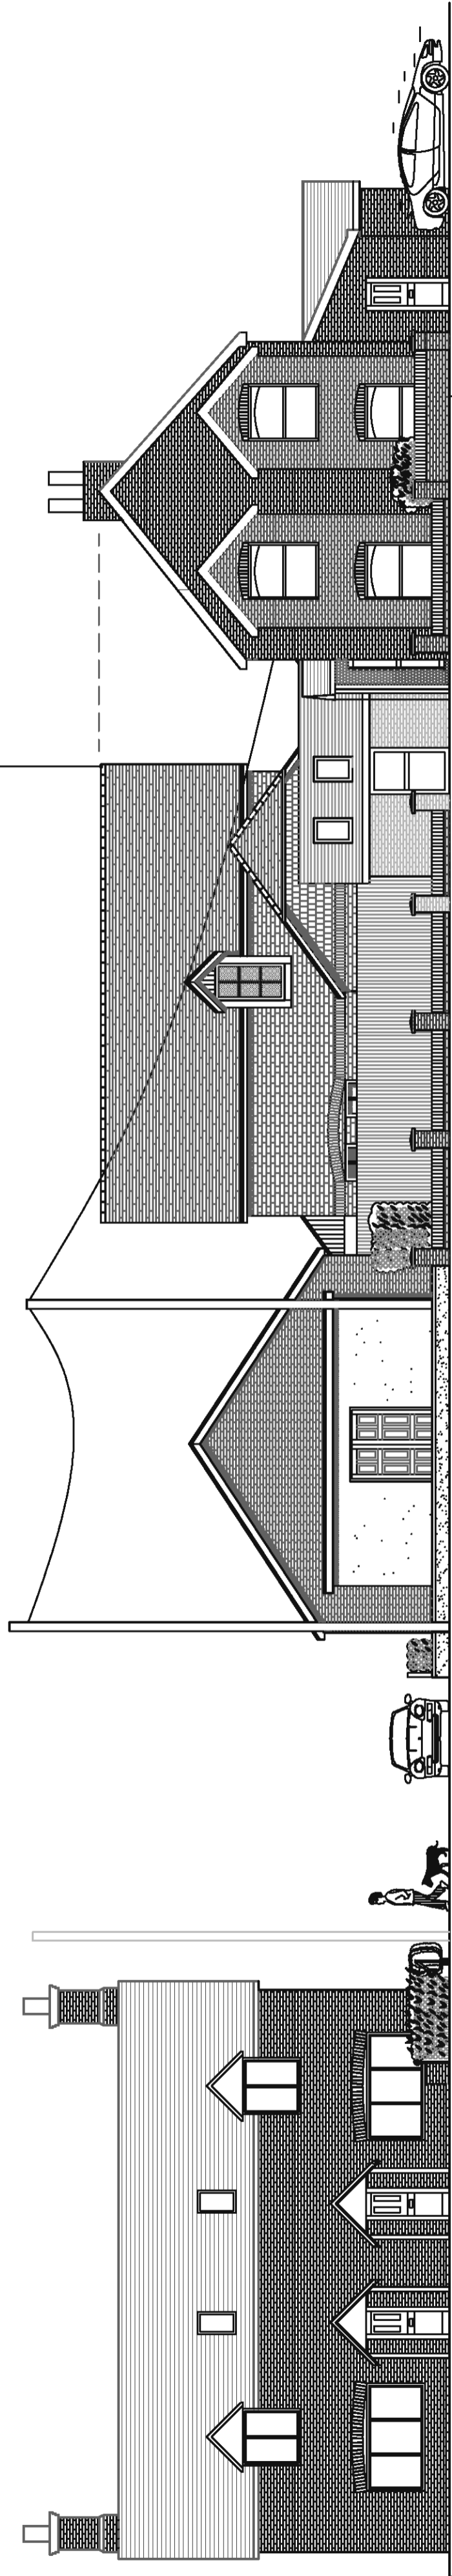

PROPOSED STREET SCENE @ SCALE 1:100

Scale Bar @ 1:100

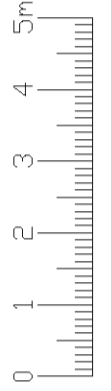

**GRAHAM ASH ARCHITECTS**  
 CONSULTING ARCHITECTS TOWN PLANNING CONSULTANTS  
 11A MARKET PLACE, MONMOUTH, HAMPSHIRE, BN1 1AA  
 TEL: 01264 813300 FAX: 01264 813304  
 EMAIL: info@grahamash.com WEBSITE: www.GrahamAsh.com

PROJECT:  
 Victory Gospel Church Site  
 Northam Road  
 North Baddesley  
 SO52 9DX

DESIGNED BY:	GA	DATE:	30/08/2011	DRAWN / PLOTTED BY:	E.Ash / R.Ash
SCALE:	AS SHOWN	PLOTTED:	28/11/2011	REV:	A
PURPOSE OF ISSUE:	<input checked="" type="checkbox"/> Information	<input type="checkbox"/> Approval	<input type="checkbox"/> Tender	<input type="checkbox"/> Construction	

TITLE: Existing And Proposed Street Scenes

DWG. NO. **09:038/22Reva**

Revision A 28/11/11 R.Ash

Submitted for planning approval.