

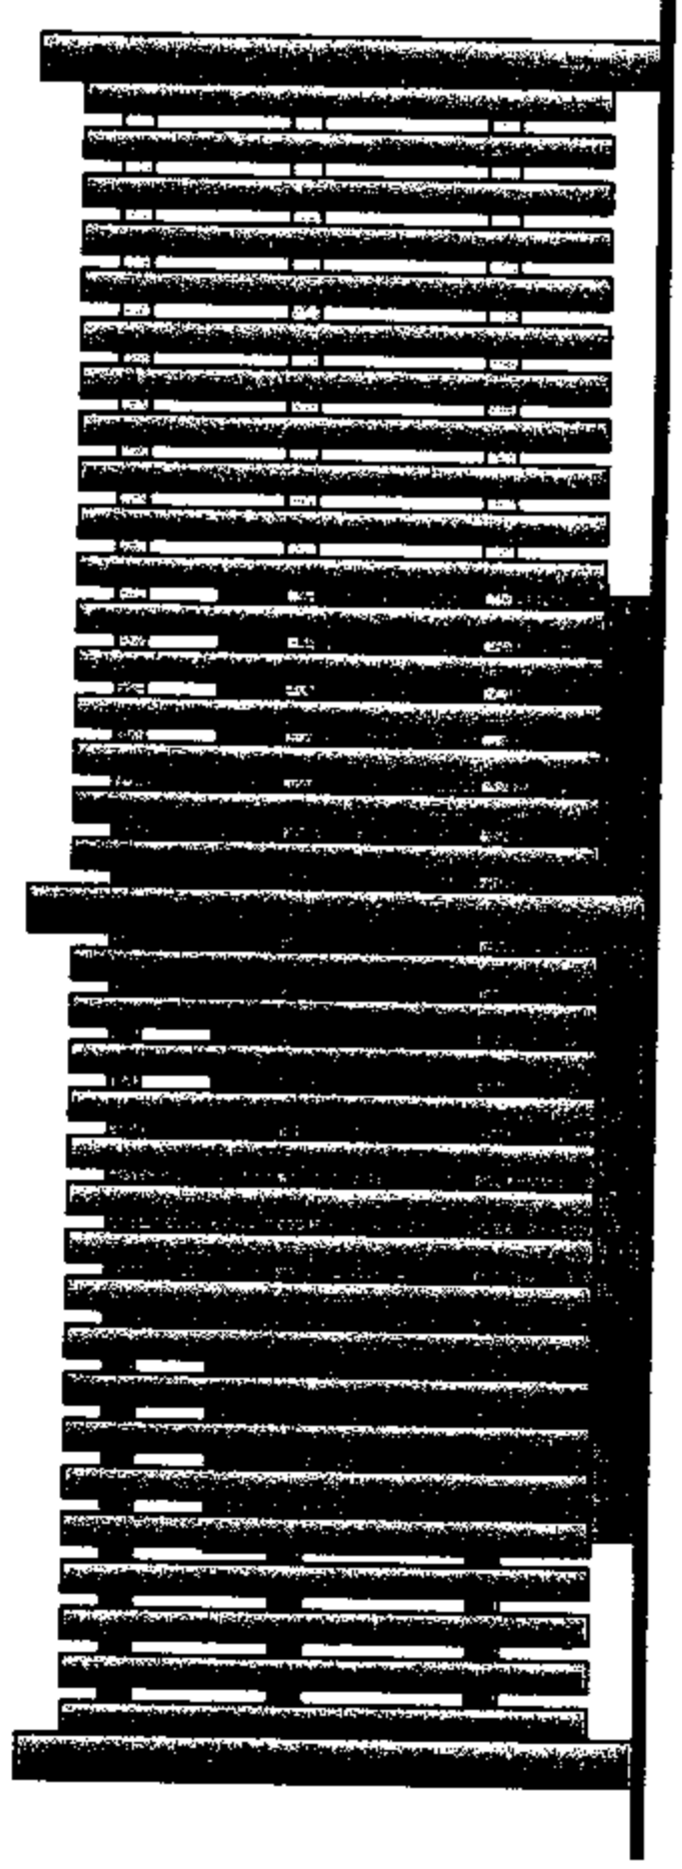




Plant Space
Side Elevation

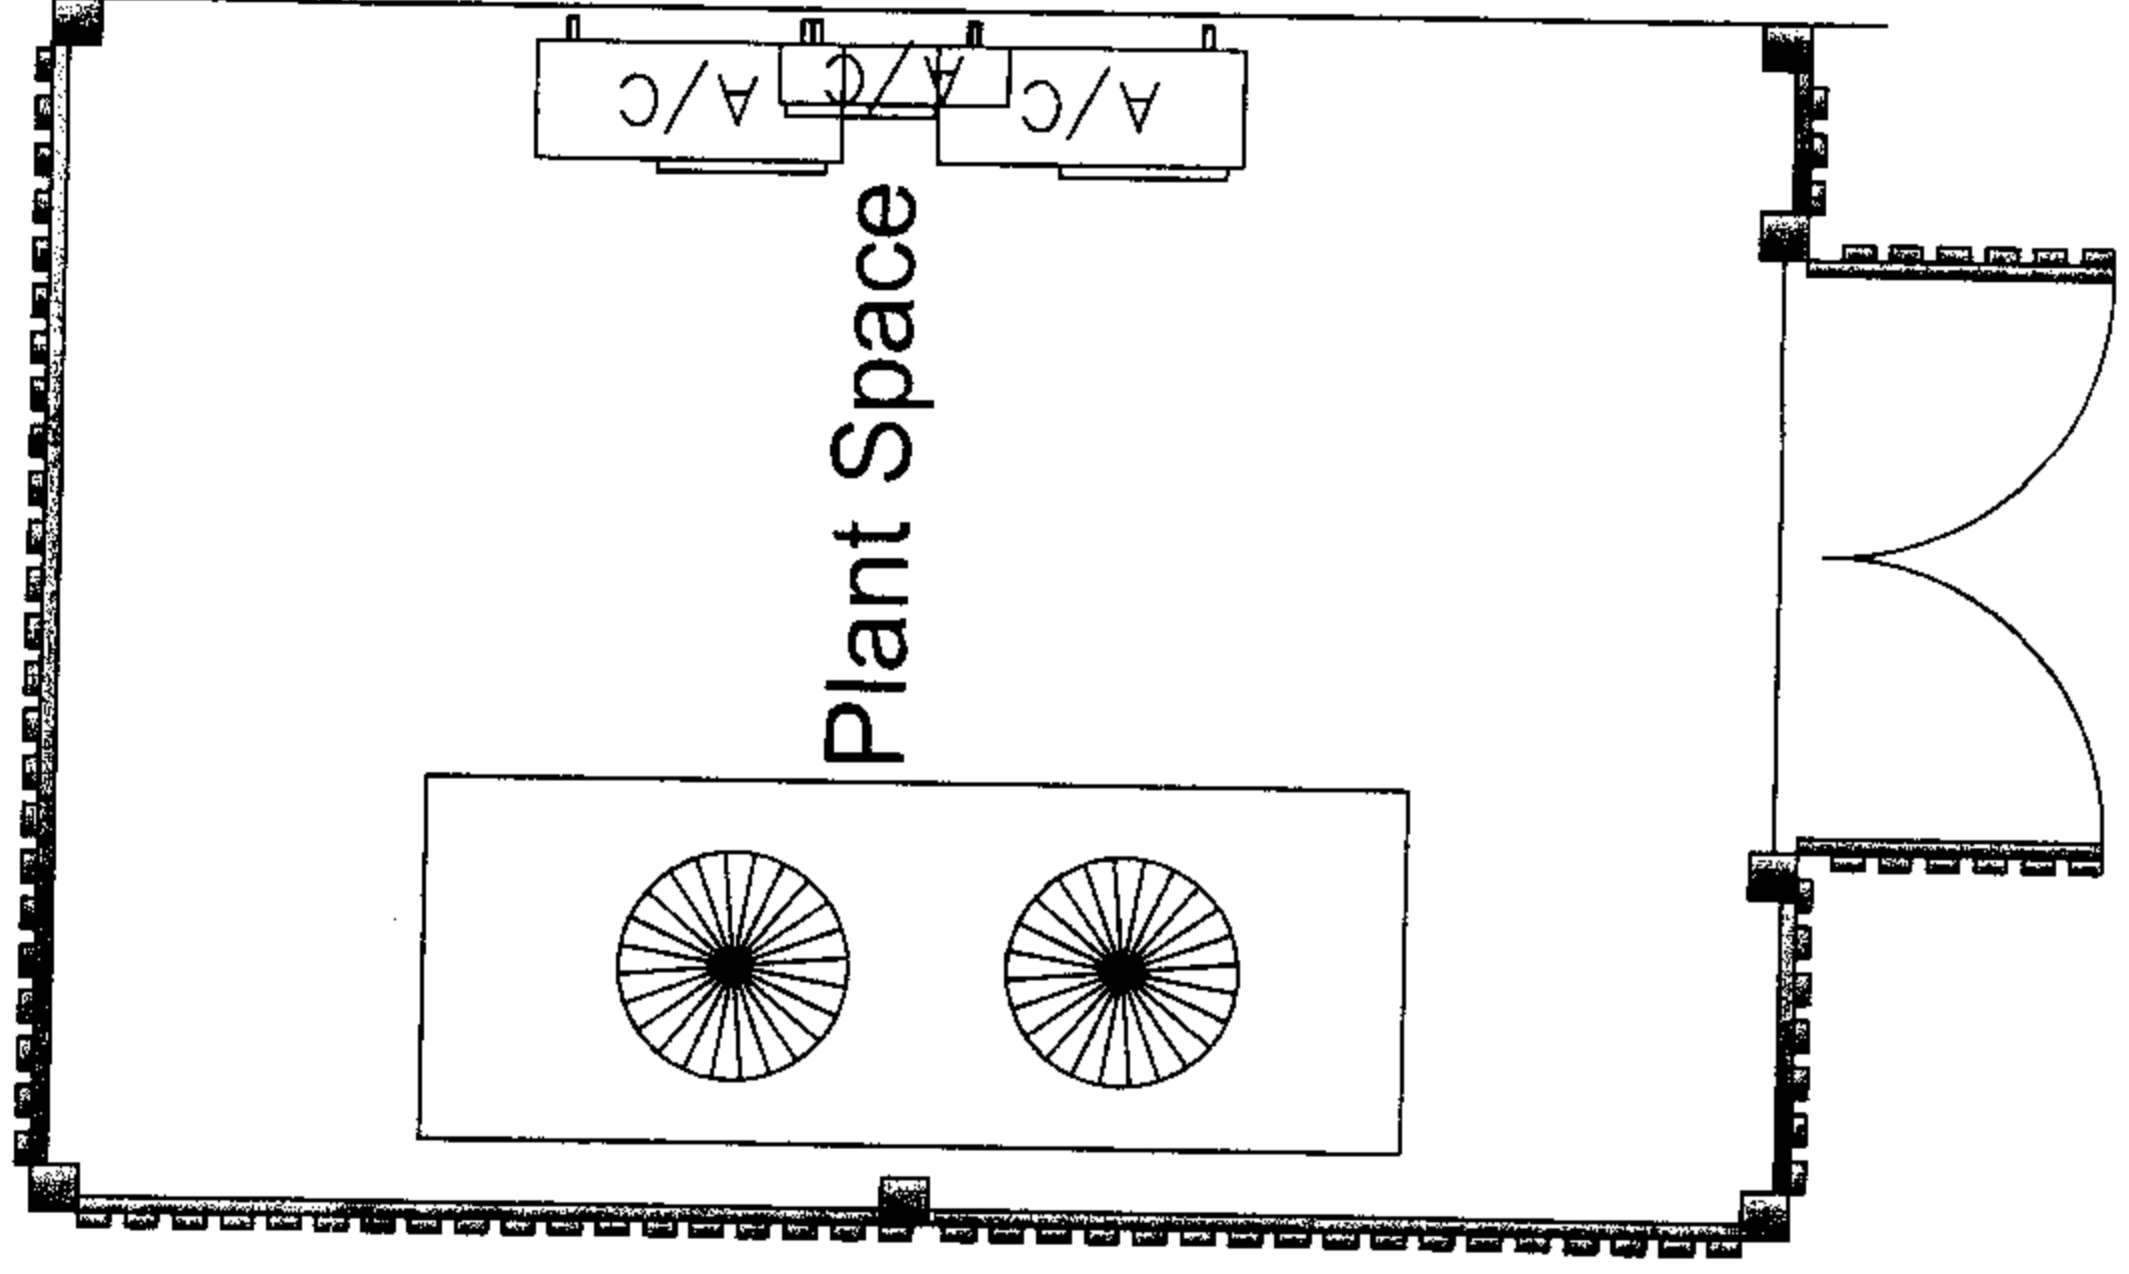


Plant Space
Side Elevation

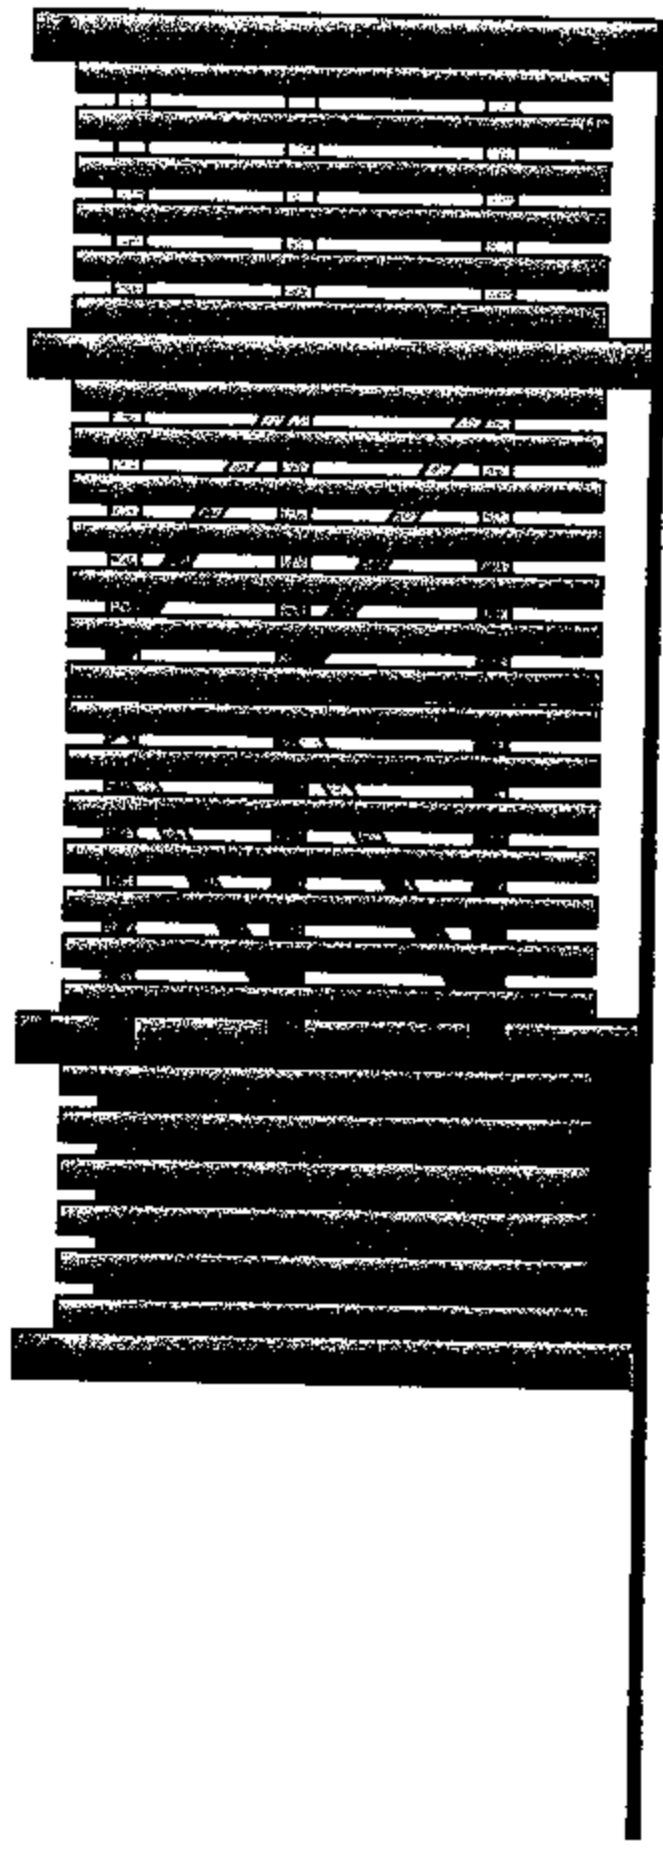

Plant Space
Front Elevation

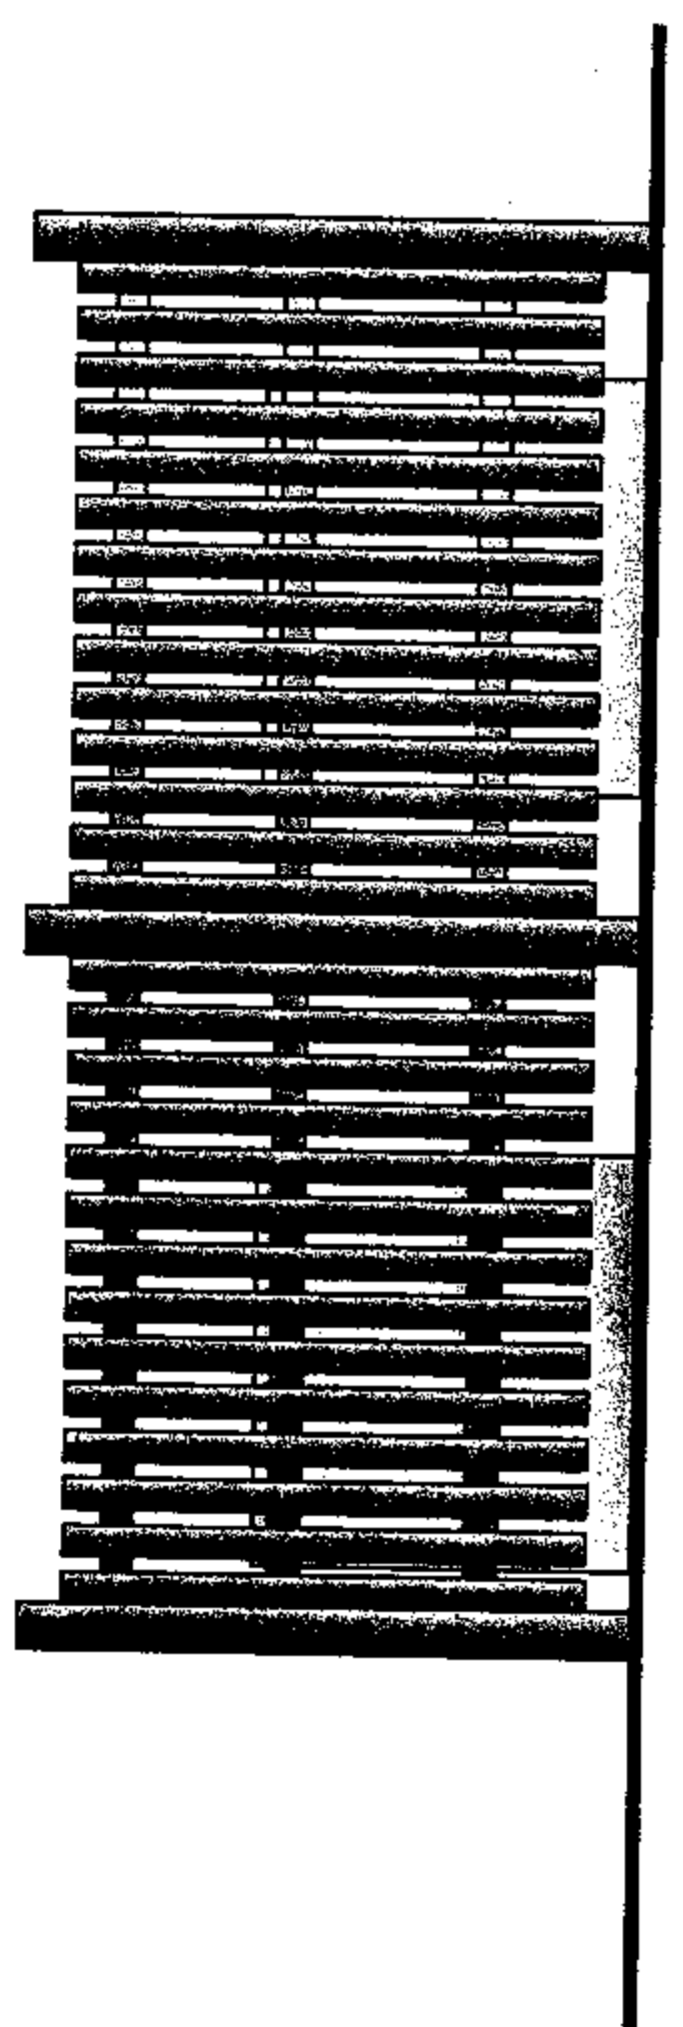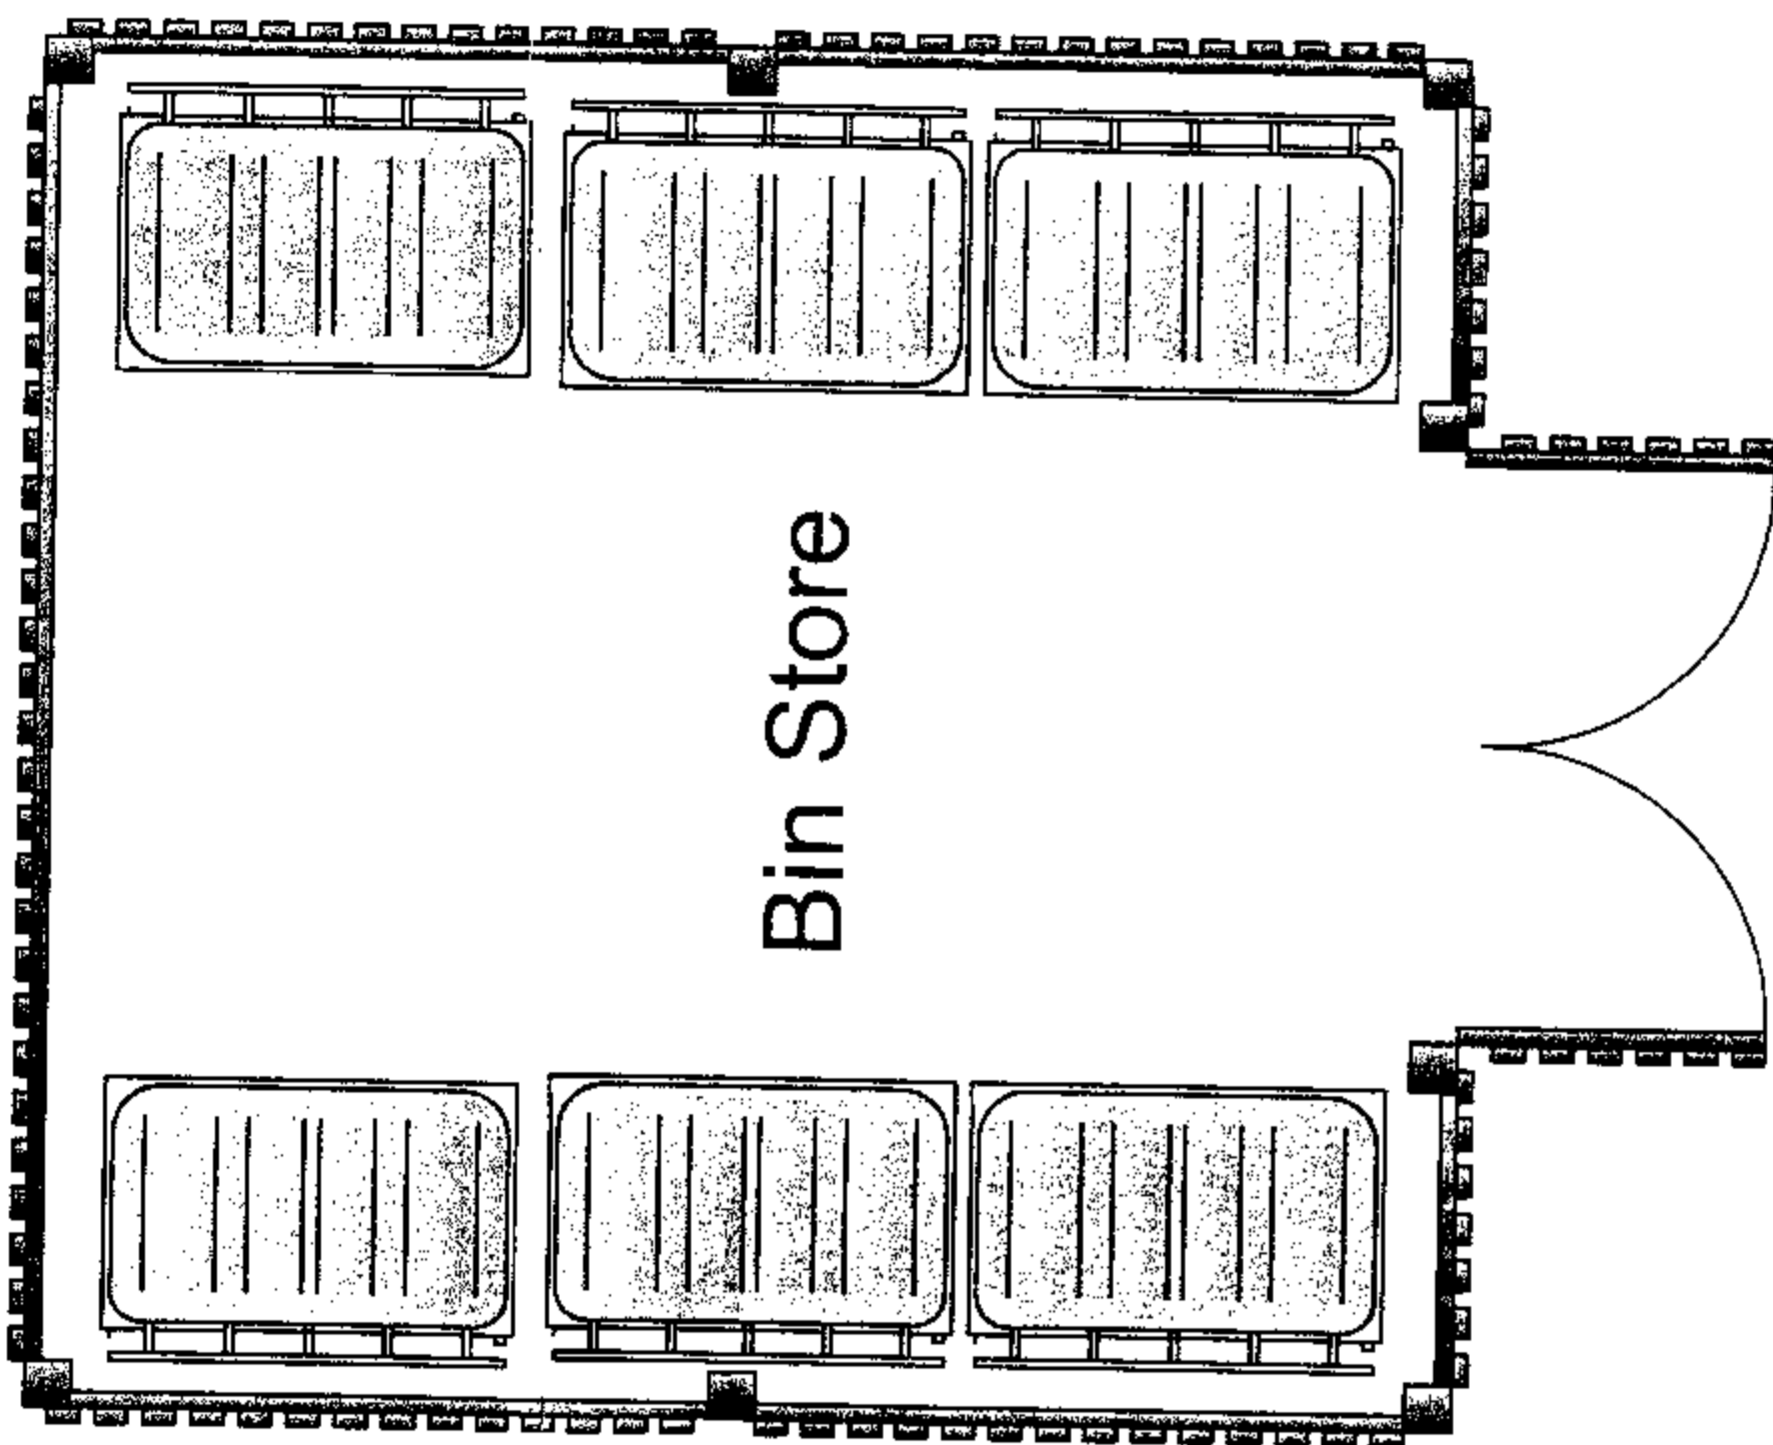

Bin Store
Side Elevation

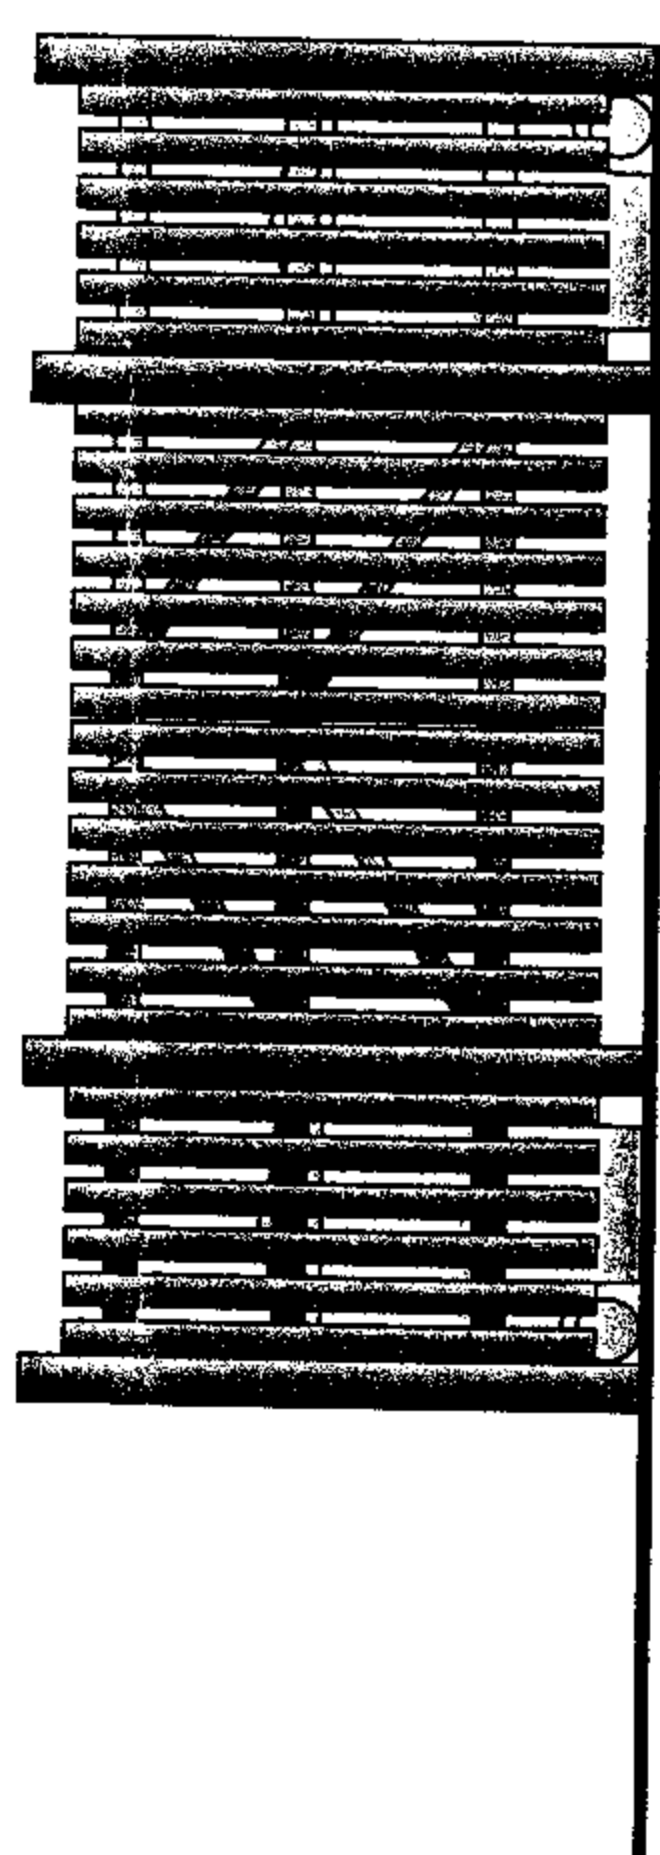

Bin Store
Front Elevation