




west

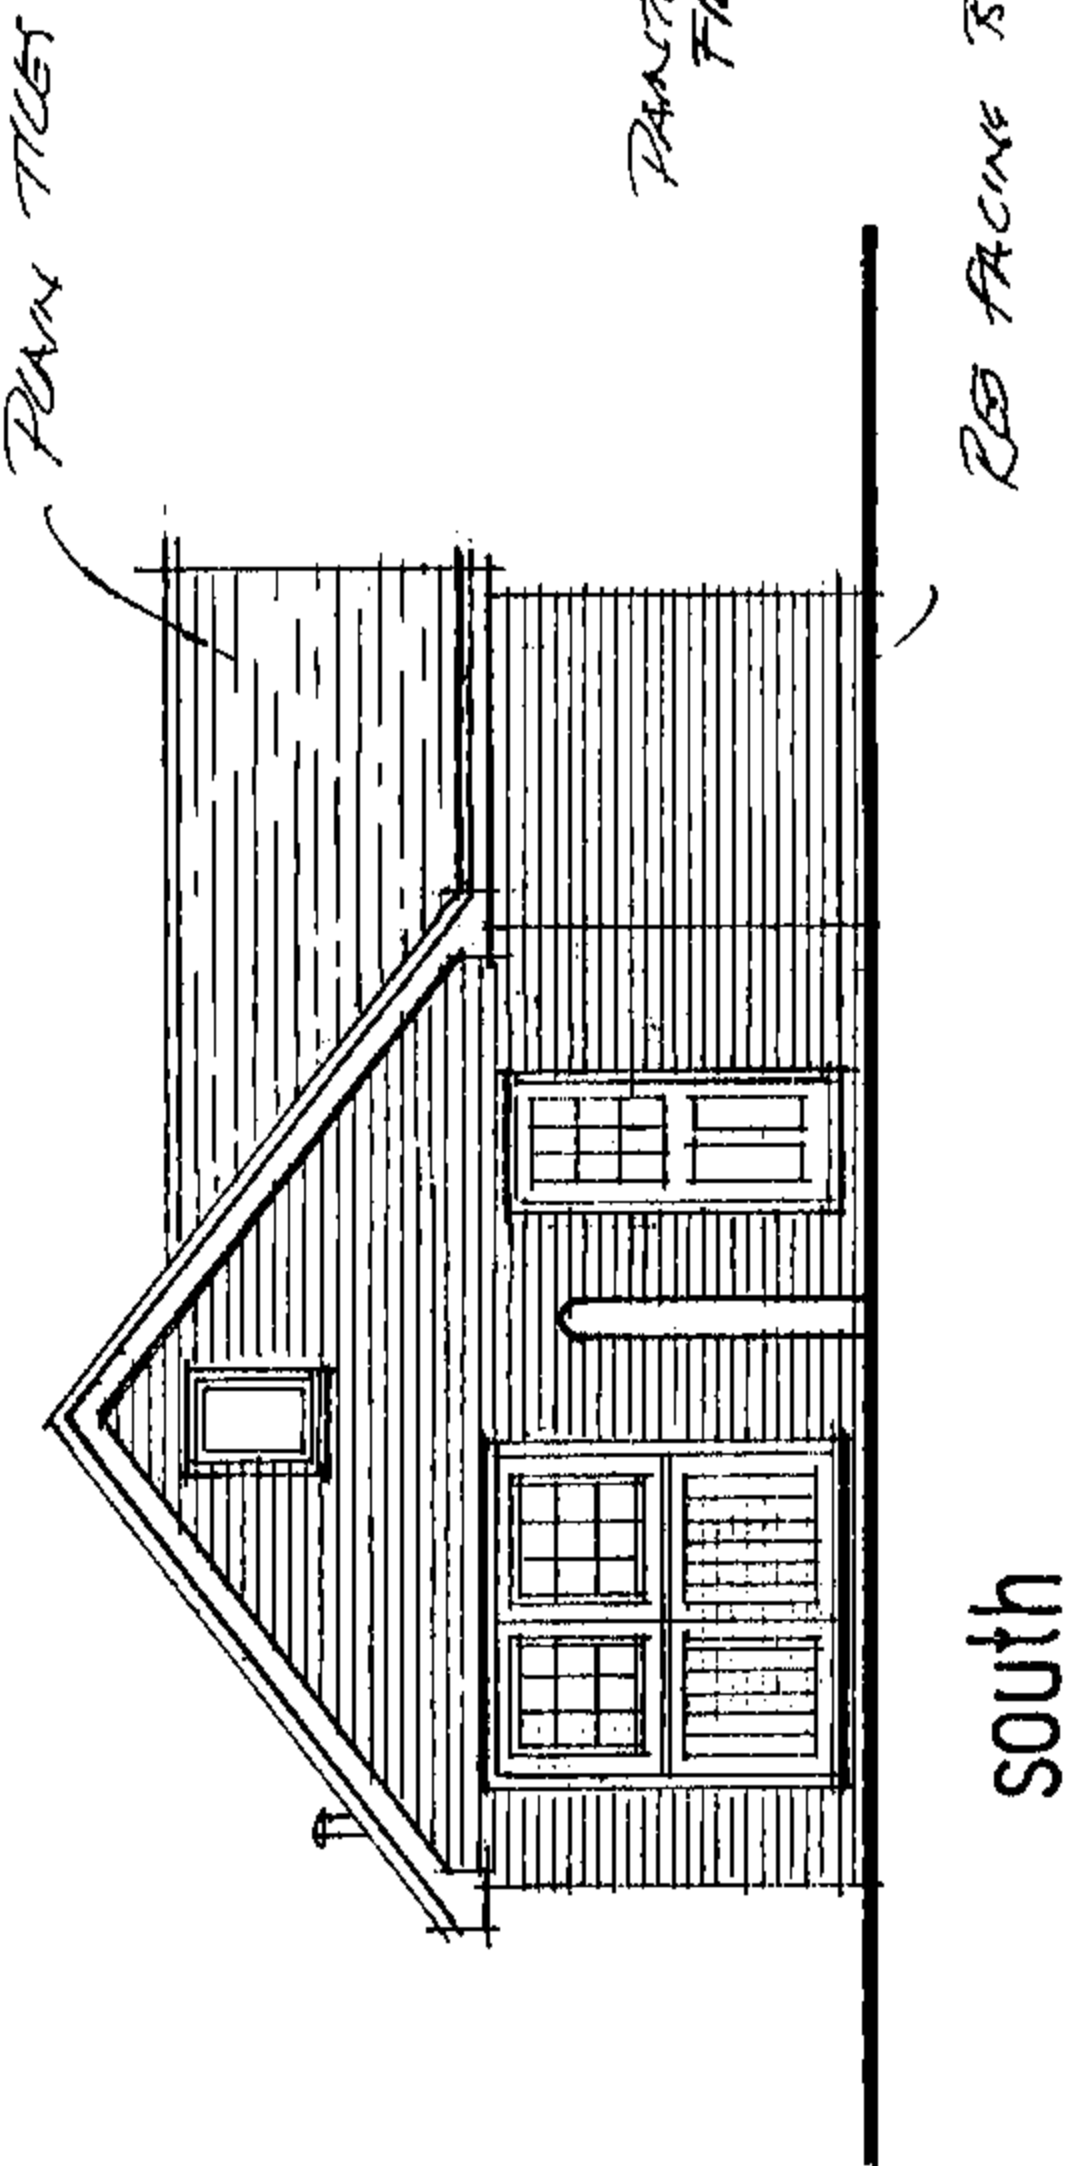

south

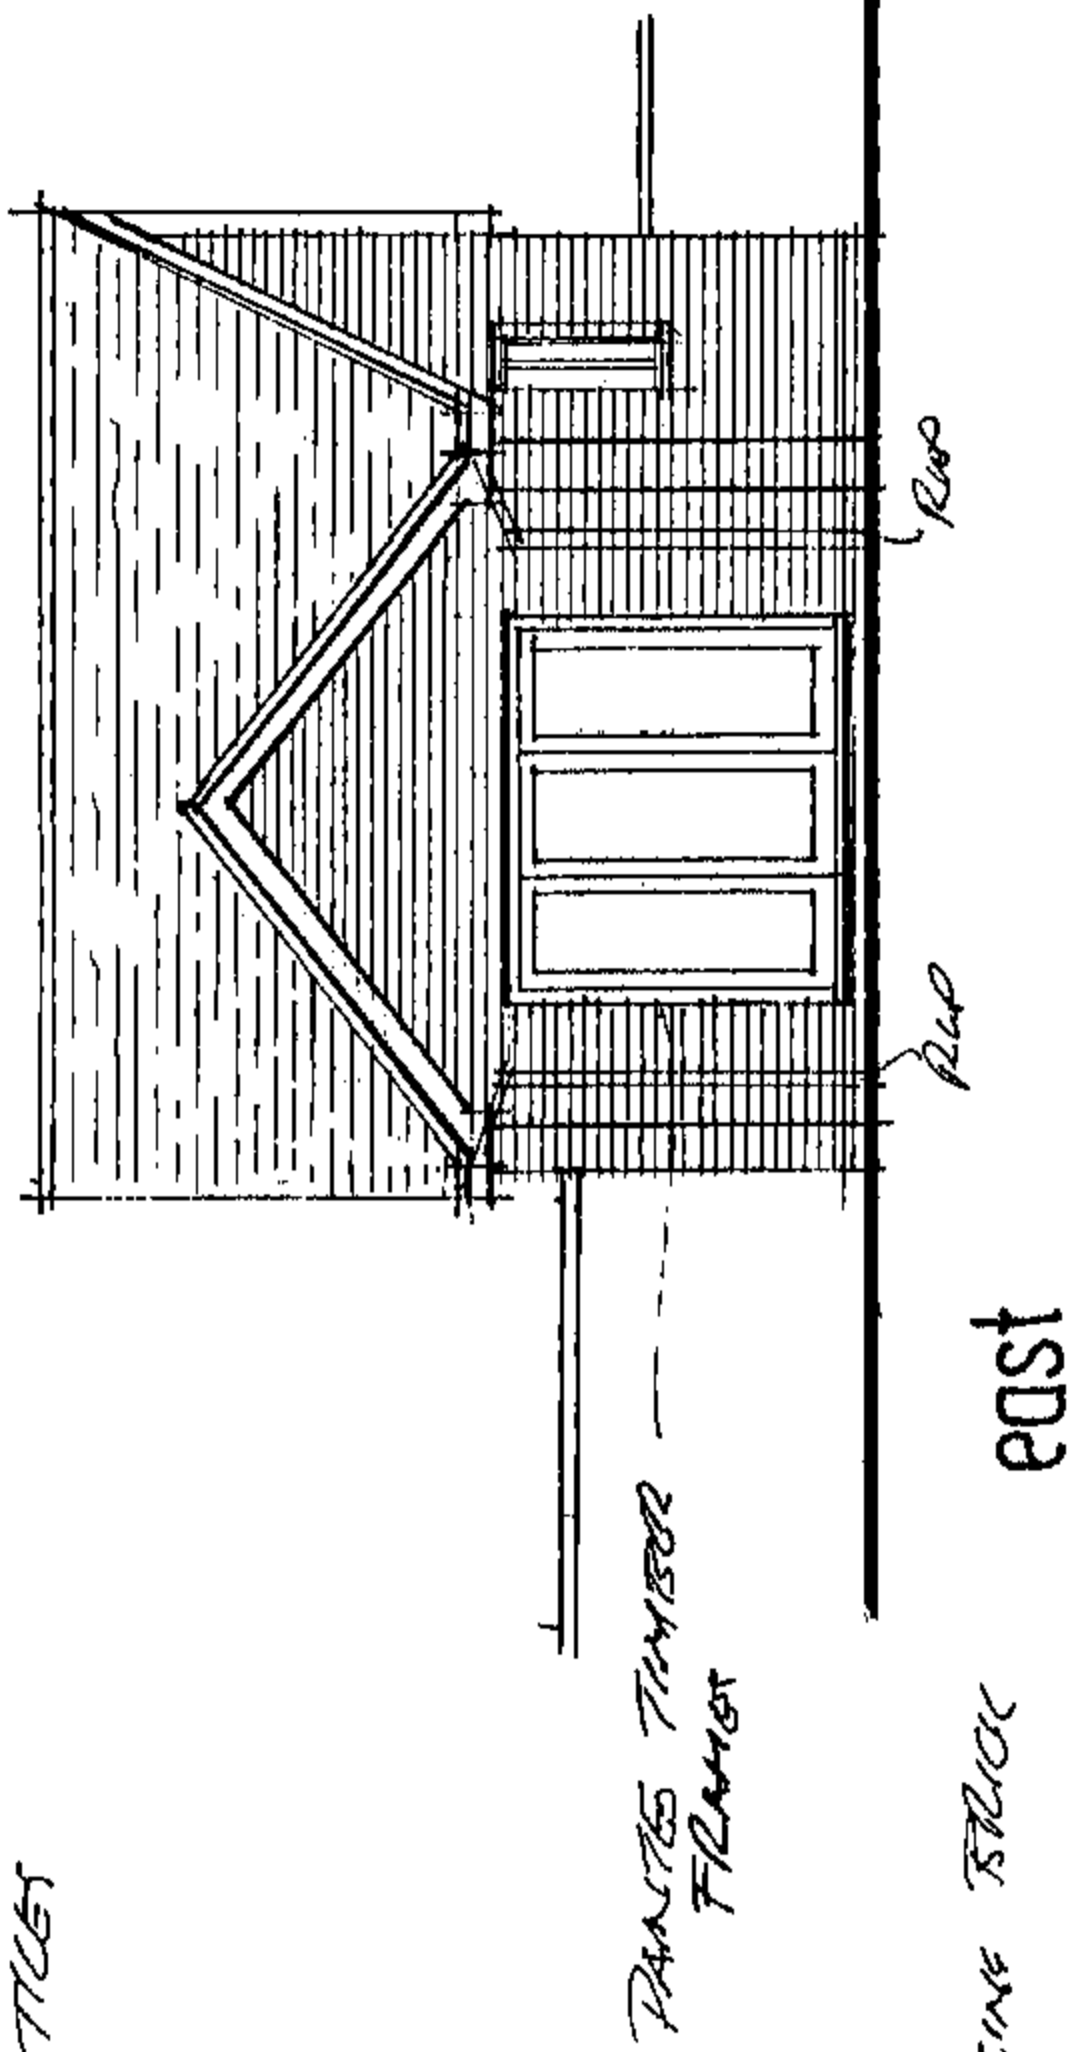


east

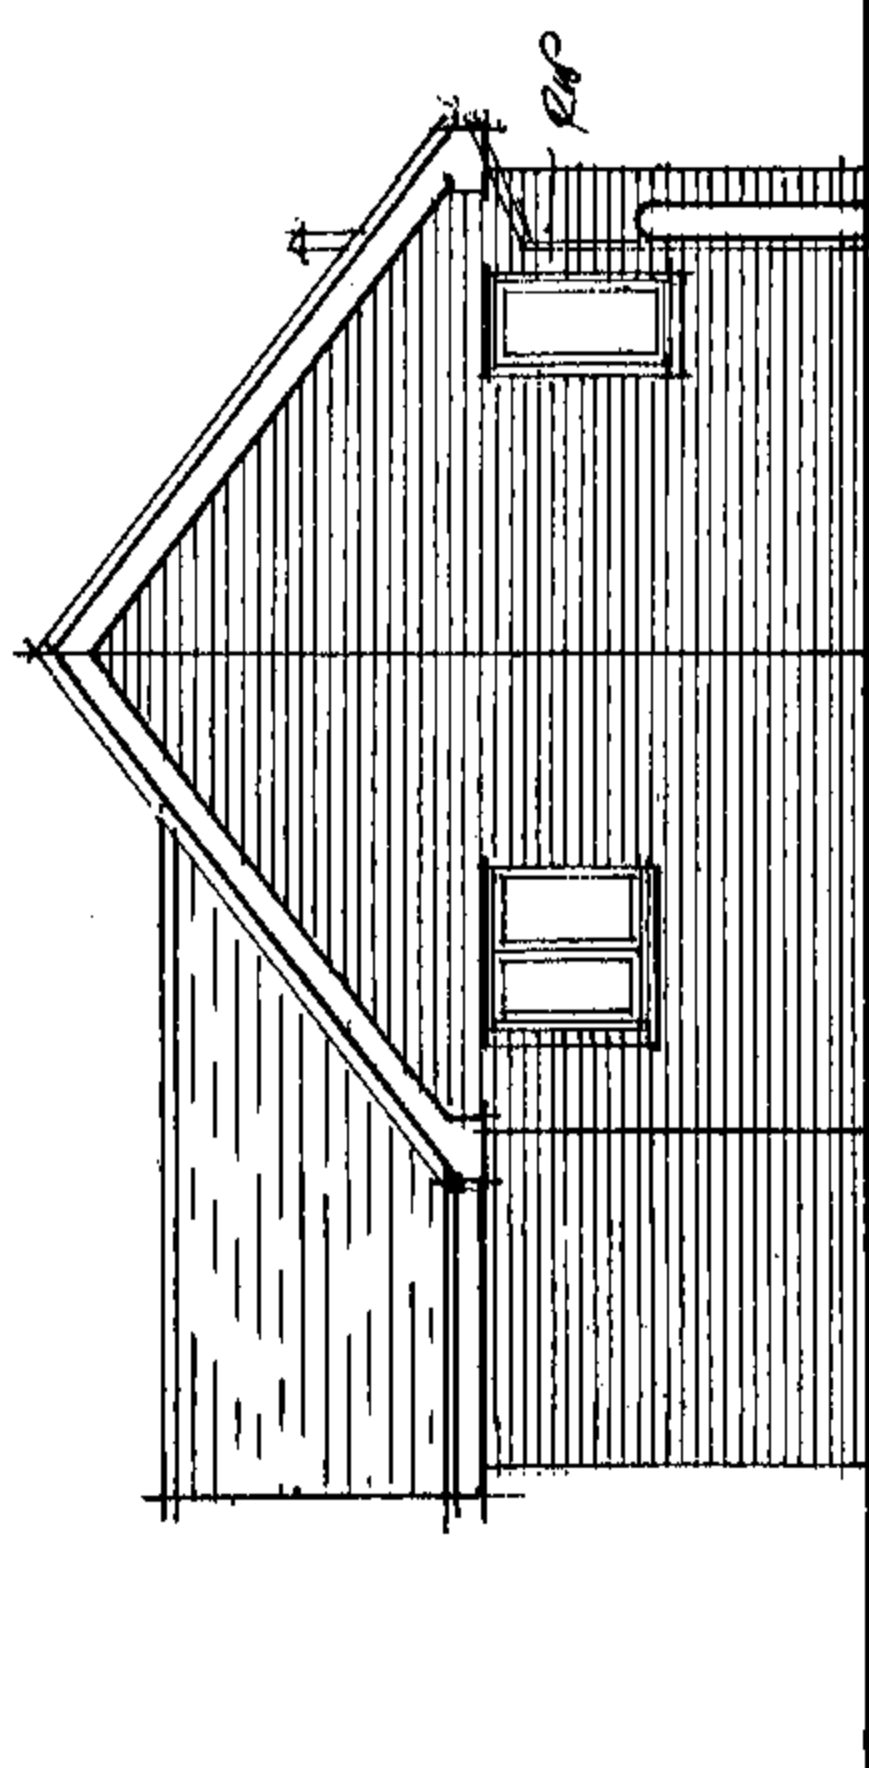


north

proposed elevations 1:100

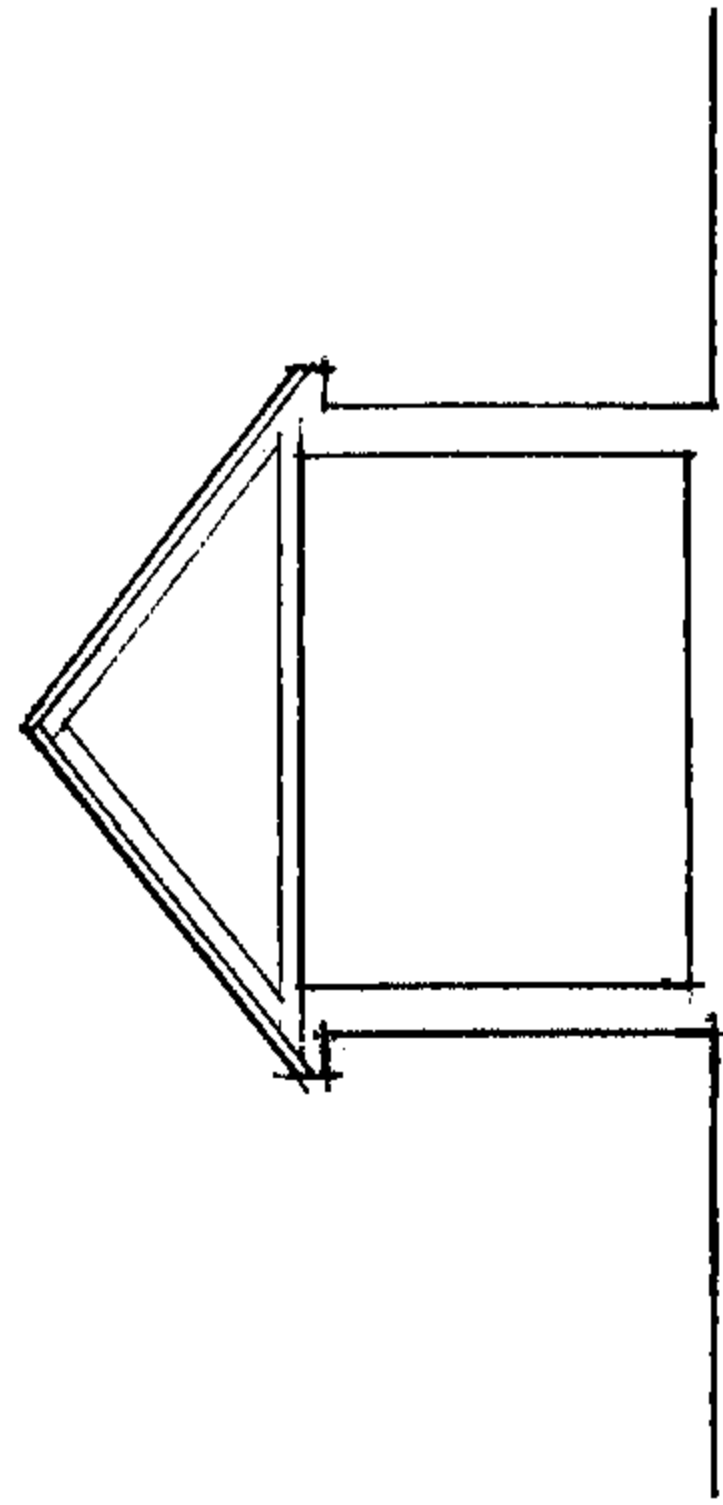

section B-B 1:100

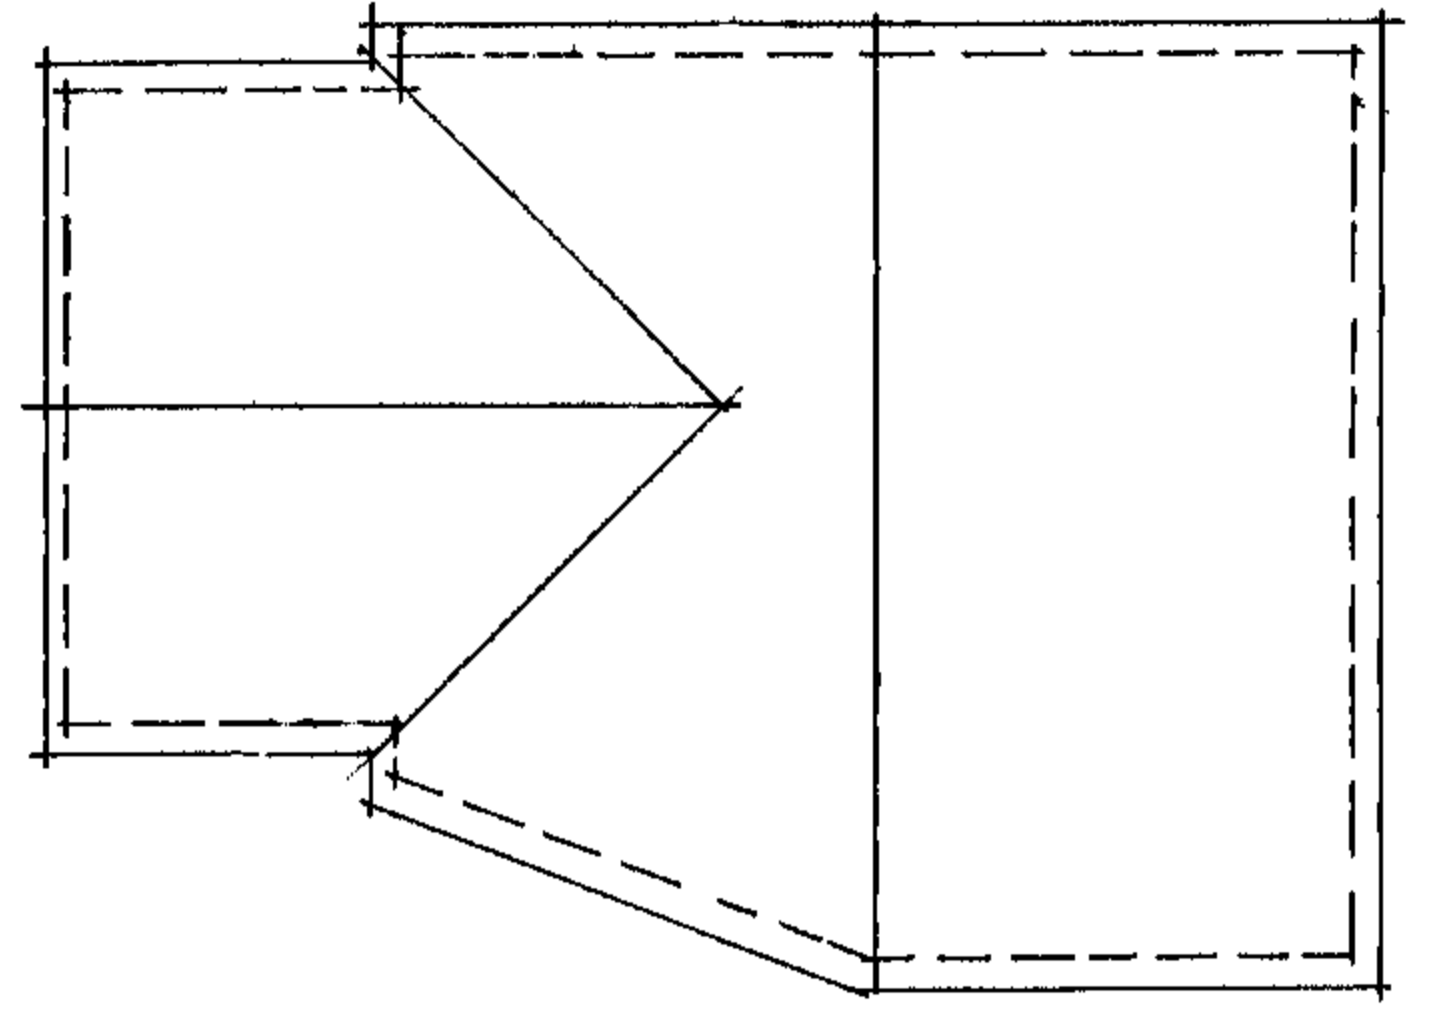

proposed roof plan 1:100

SILVER BRICK
100 of 1000