




As Approved

Scale 1:1250



As Proposed

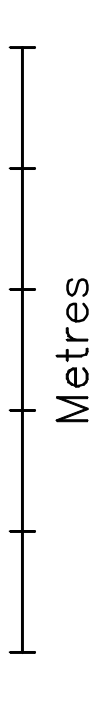

Rev.B Amendment to proposed layout 25-07-2012

SPENCER
 ARCHITECTS
 REDBRIDGE HOUSE, WATER LANE, UPPER CLAYTON, ANDOVER, HAMPSHIRE, SP11 7PP
 TELEPHONE 01264 336600 FAX 01264 336610

PROJECT: Quarley Manor, Quarley
 CLIENT: Mr & Mrs P Adams

DRAWING DESCRIPTION: Block Plan - As Approved & As Proposed
 DATE: 02-12 DRAWN: CJS SCALE: 1:1250@A1 JOB NO: 561 DRAWING NO: 002 REVISION: B