
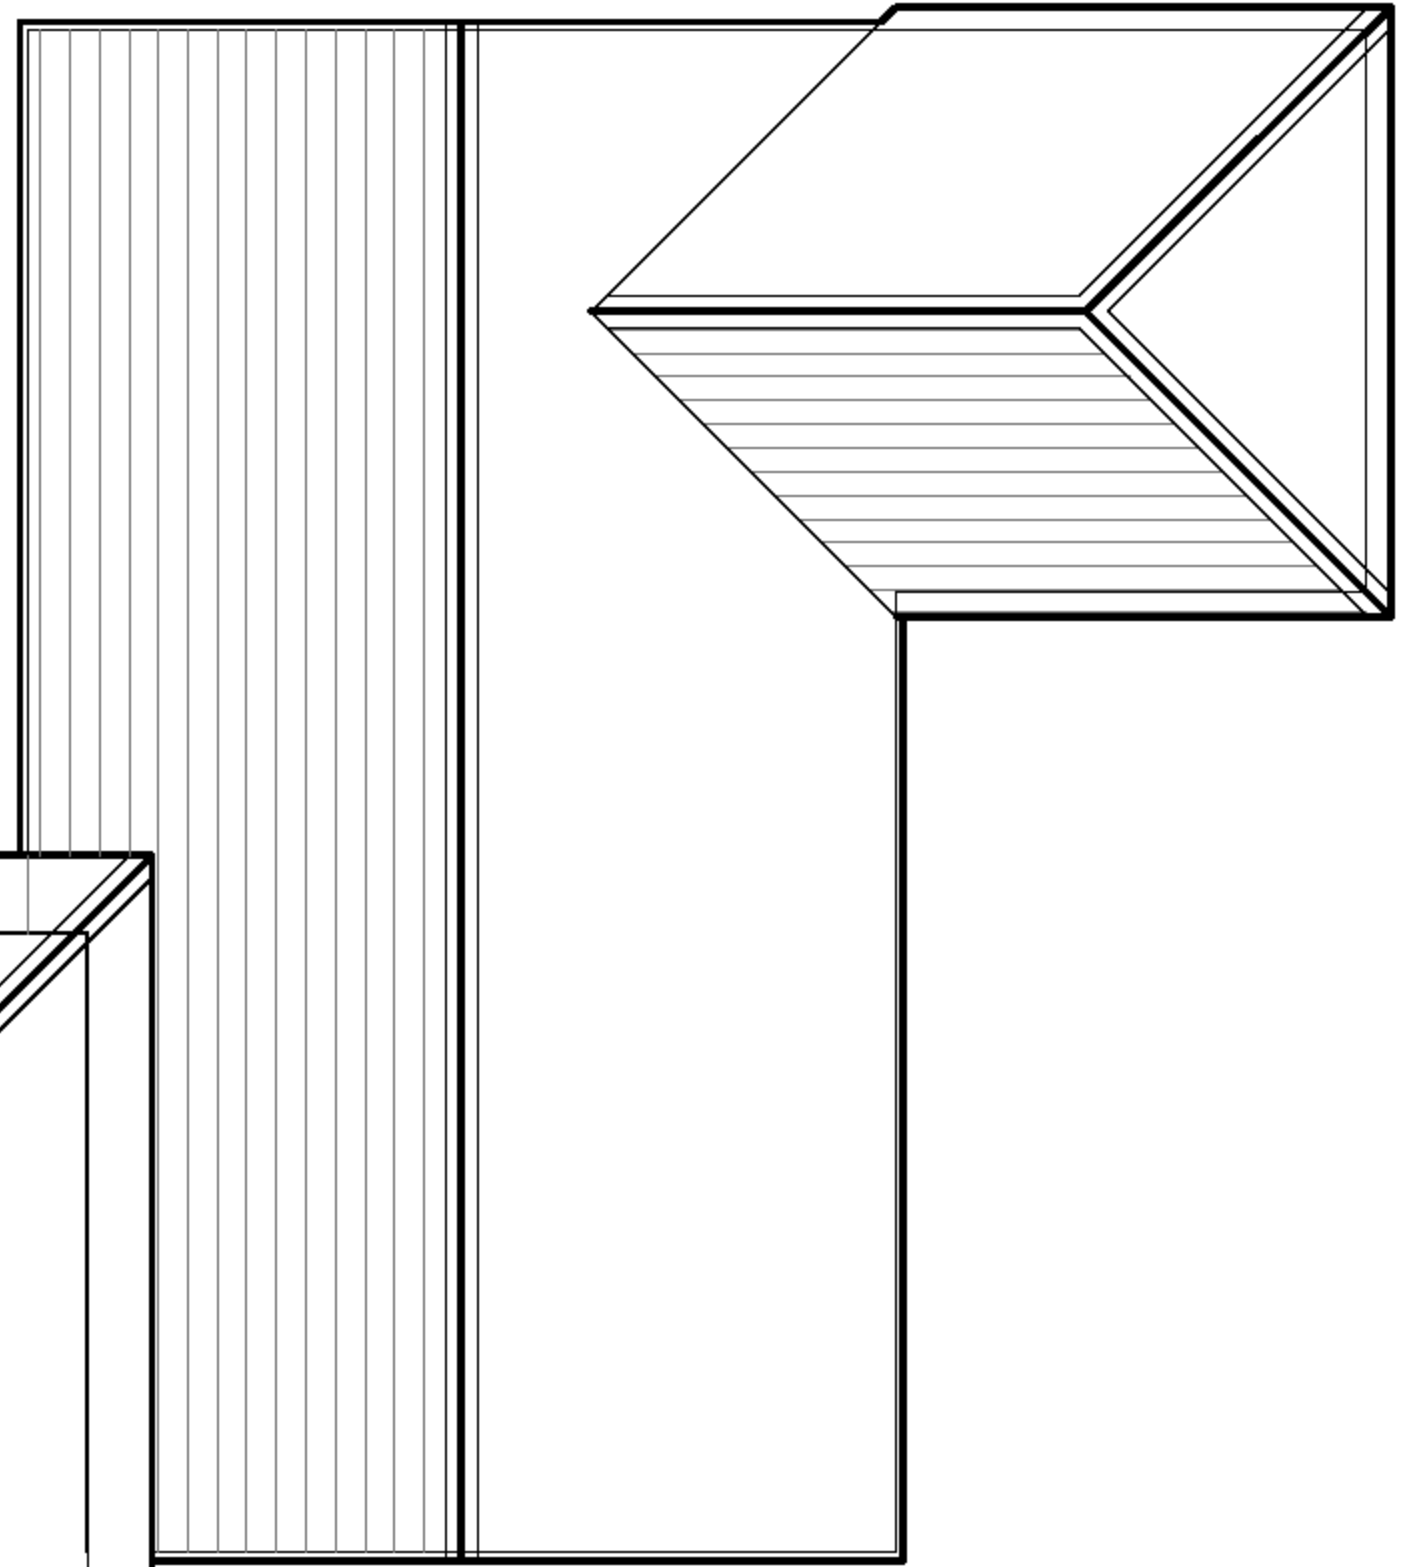


**AS EXISTING**

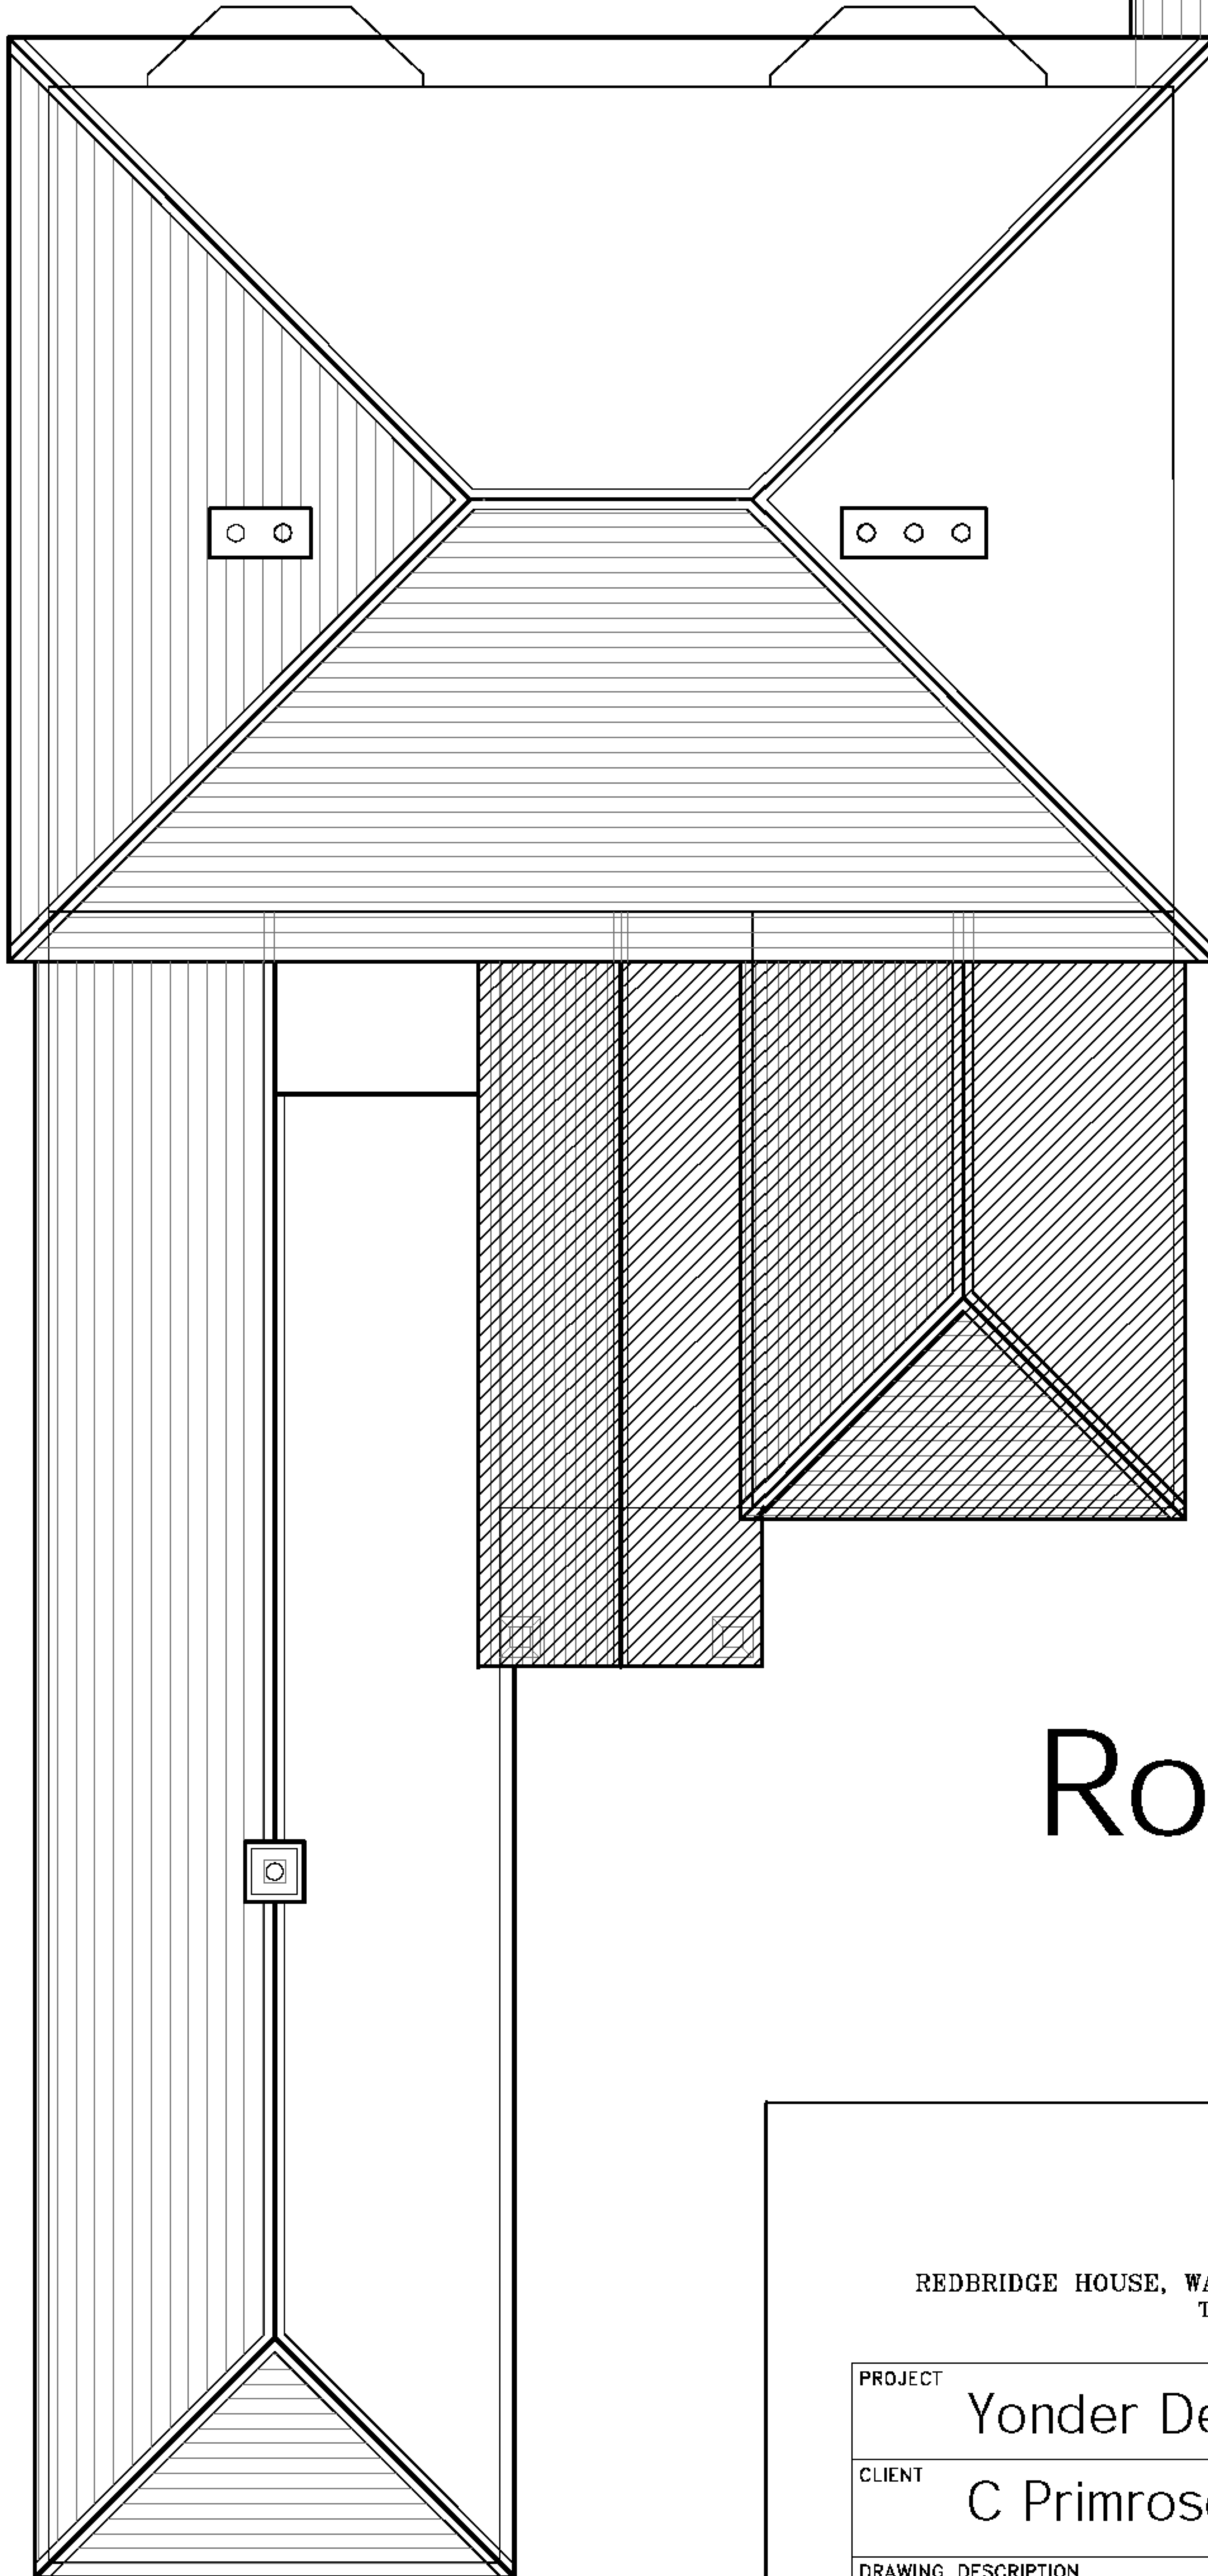

# Roof Plan

**SPENCER**  
ARCHITECTURE

REDBRIDGE HOUSE, WATER LANE, UPPER CLATFORD, ANDOVER, HAMPSHIRE. SP11 7PP  
TELEPHONE 01264 336800 FAX 01264 336810

PROJECT Yonder Dene, Ragged Appleshaw

CLIENT C Primrose

DRAWING DESCRIPTION  
Page 1 of 1  
Plans & Elevations - As Existing