


The drawings and the models included are the copyright of Storm Cooper Associates Ltd. and may not be reproduced without the written consent of Storm Cooper Associates Ltd. No liability will be accepted for amendments or other persons.

Rev	Date	Drawn	Checked
A	05.01.12	MBC	SJC
UPDATED TO MATCH LATEST LAYOUT			
B	06.02.12	TDT	SJC
UPDATED TO MATCH LAYOUT REV.L			
C	08.06.12	LAC	SJC
AMENDED TO LATEST LAYOUT			
D	21.08.12	MIF	SJC
AMENDED TO LOCAL AUTHORITY COMMENTS			
E	26.10.12	RKOB	SJC
AMENDED TO LATEST LAYOUT REV.Z			
F	30.10.12	LAC	SJC
AMENDED TO PLANNING LAYOUT			

Revisions

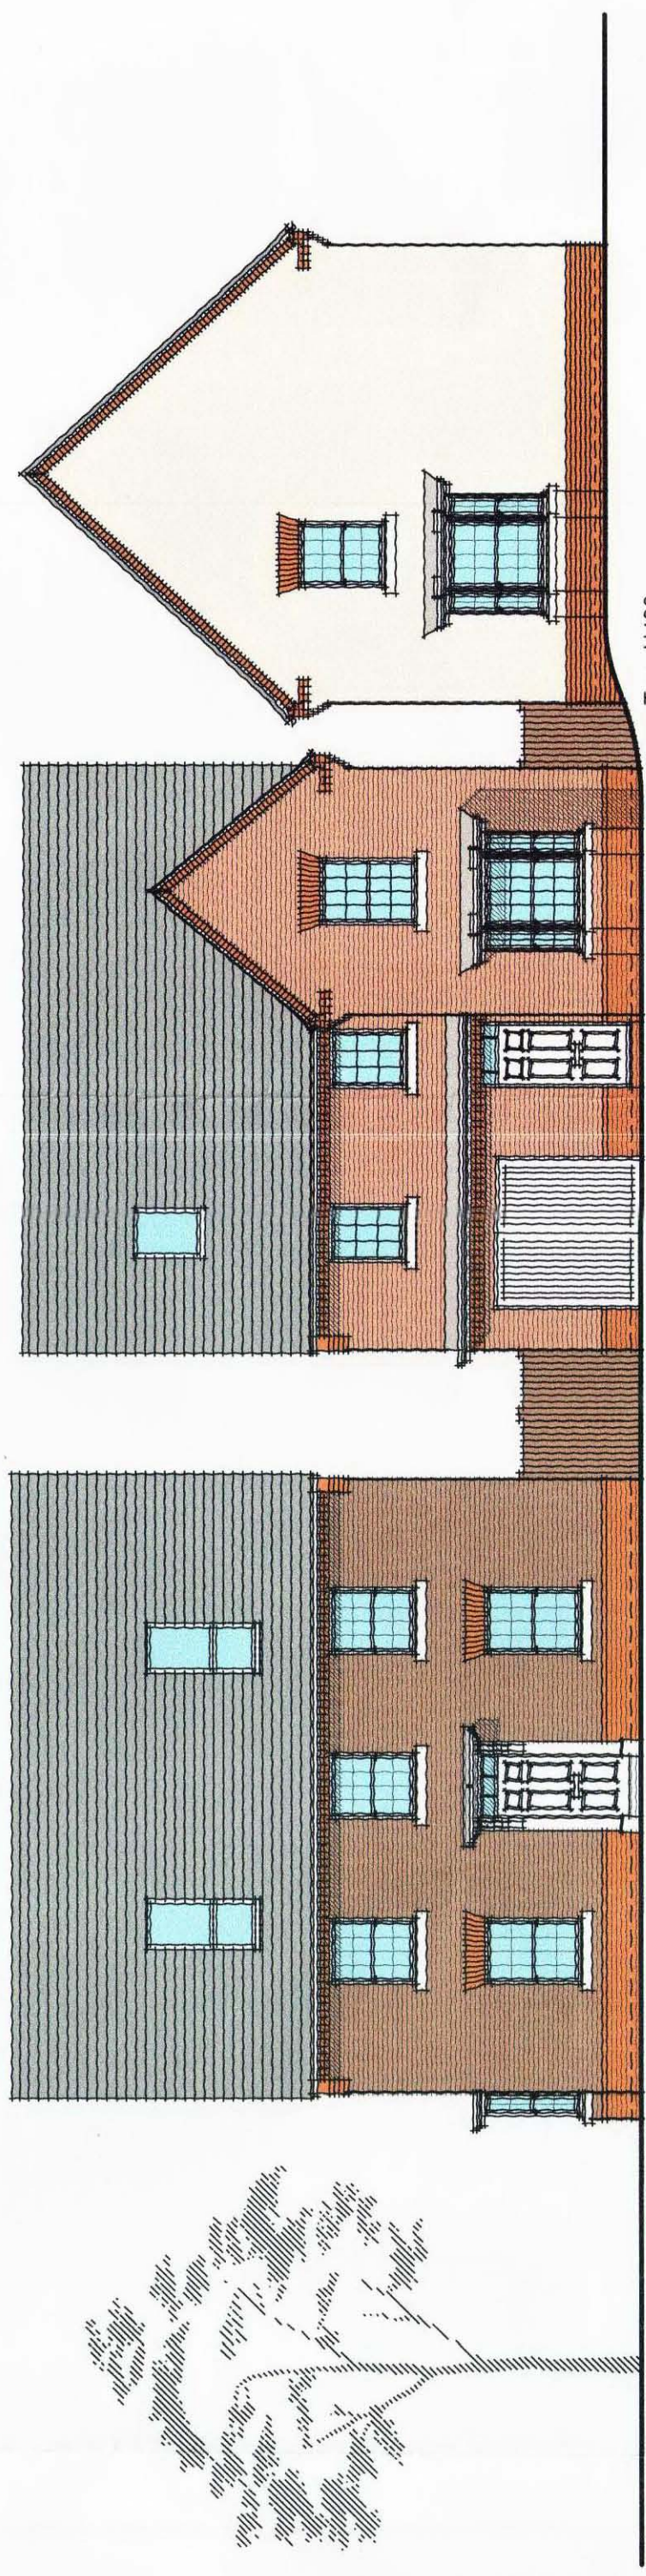

Type H433
Plot 24

Type H511 (H)
Plot 25

Type H500
Plot 26

Street Scene 1



Type H436
Plot 6

Type H408 (H)
Plot 7

Type H408 (H)
Plot 8

Type H408 (H)
Plot 9

Type H536
Plot 10

Type H436
Plot 5

Street Scene 2