
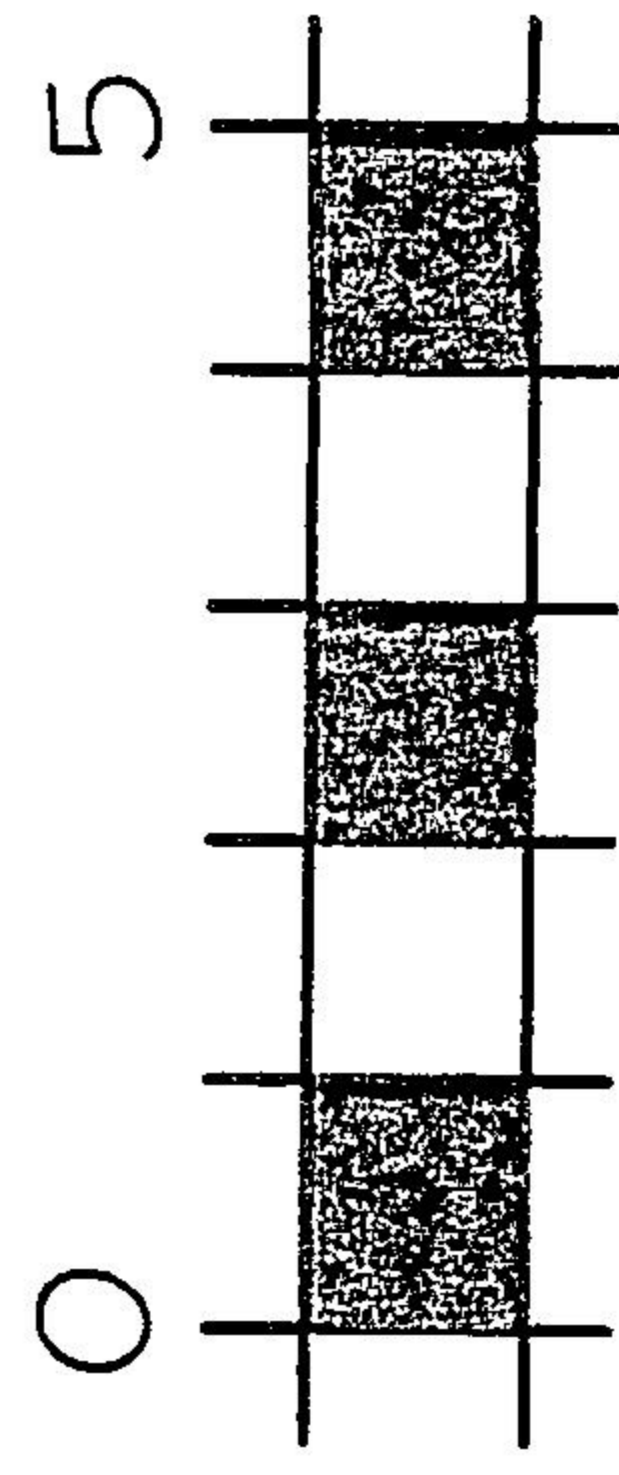
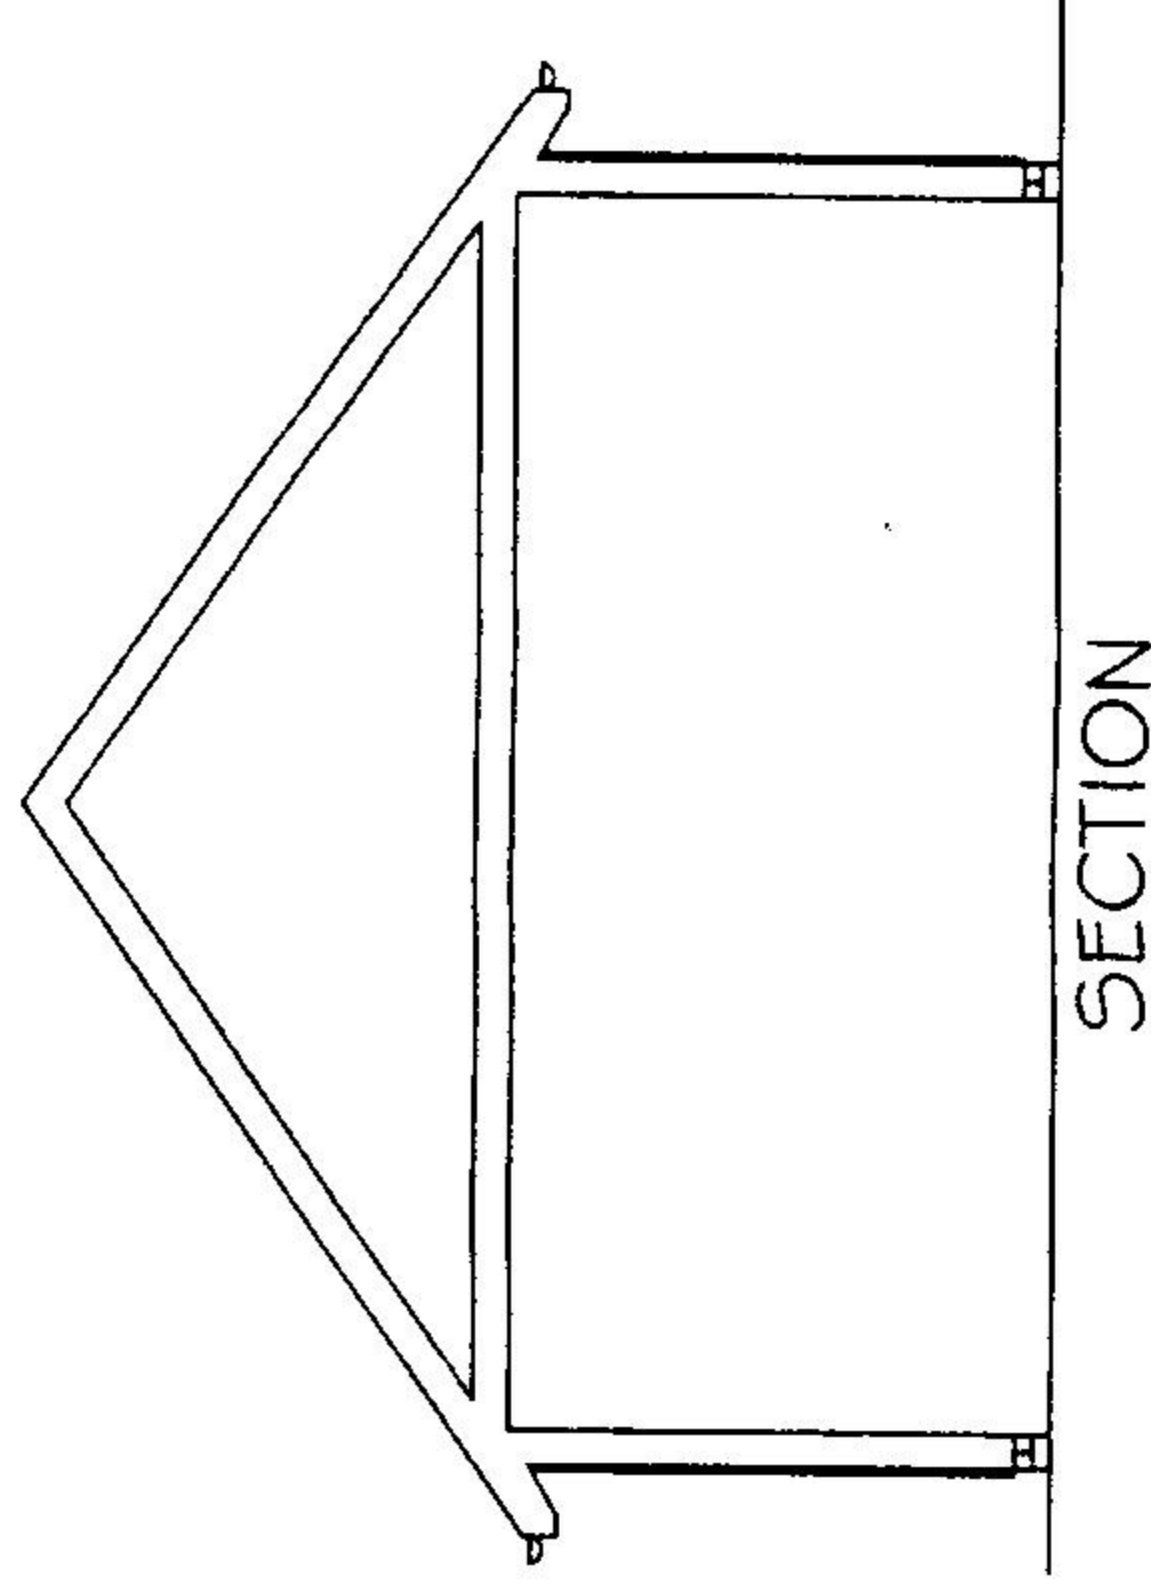
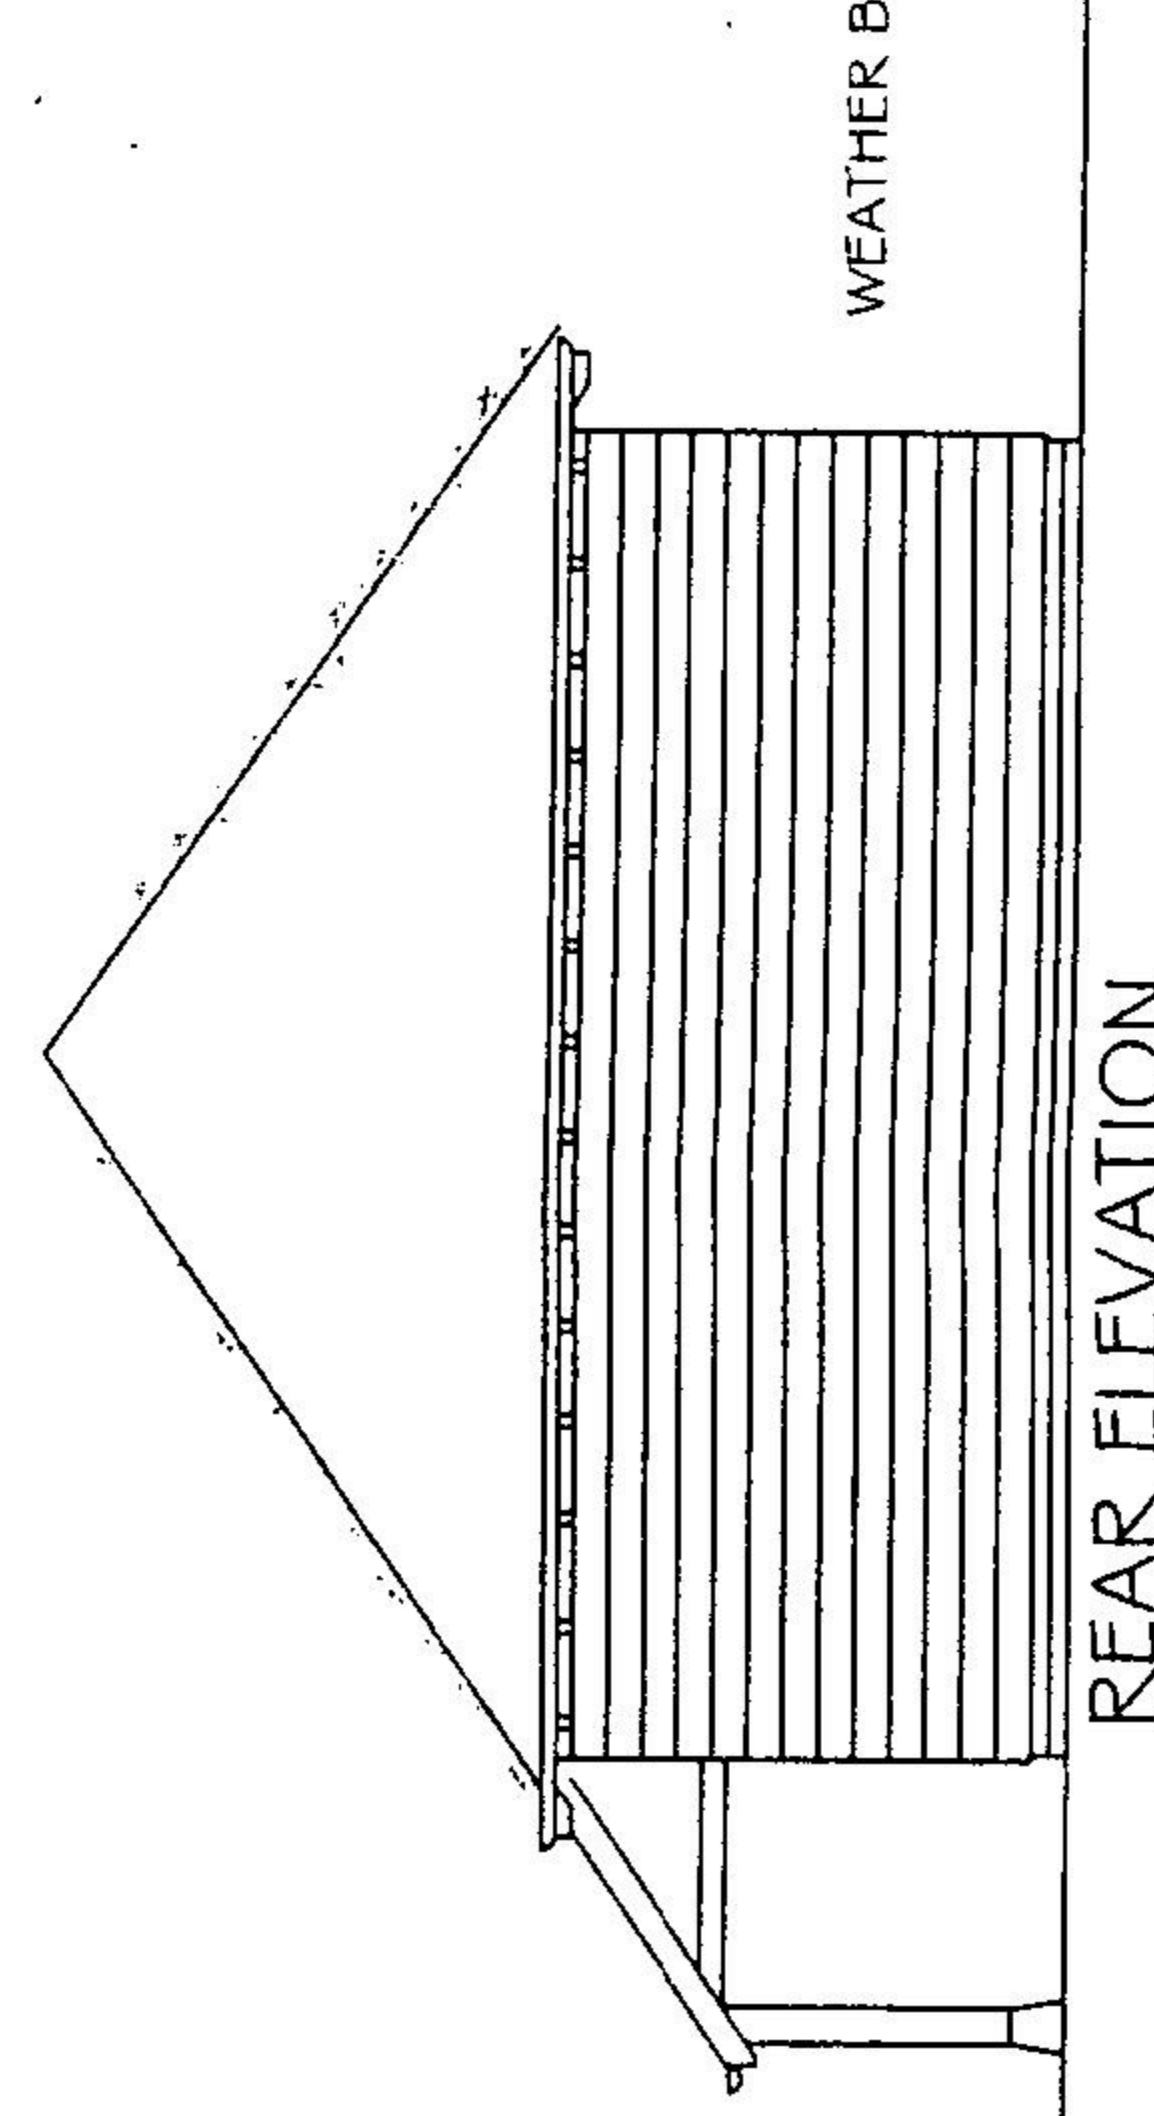
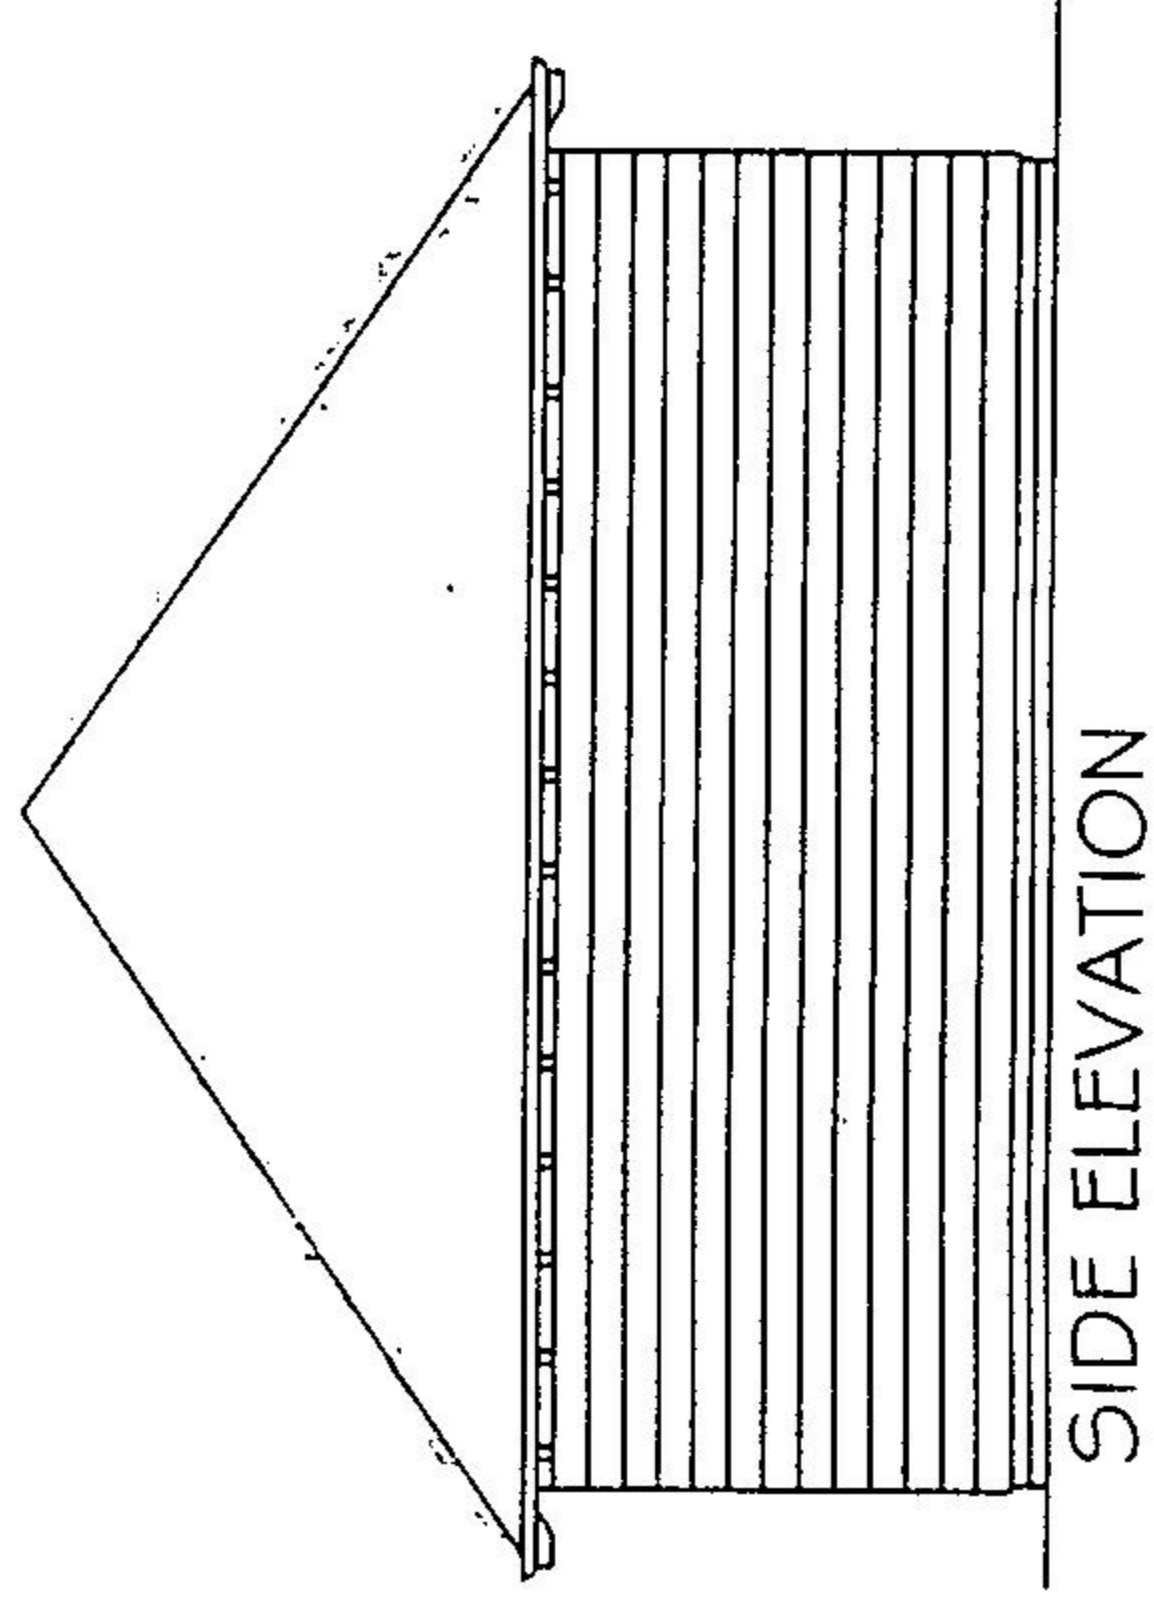
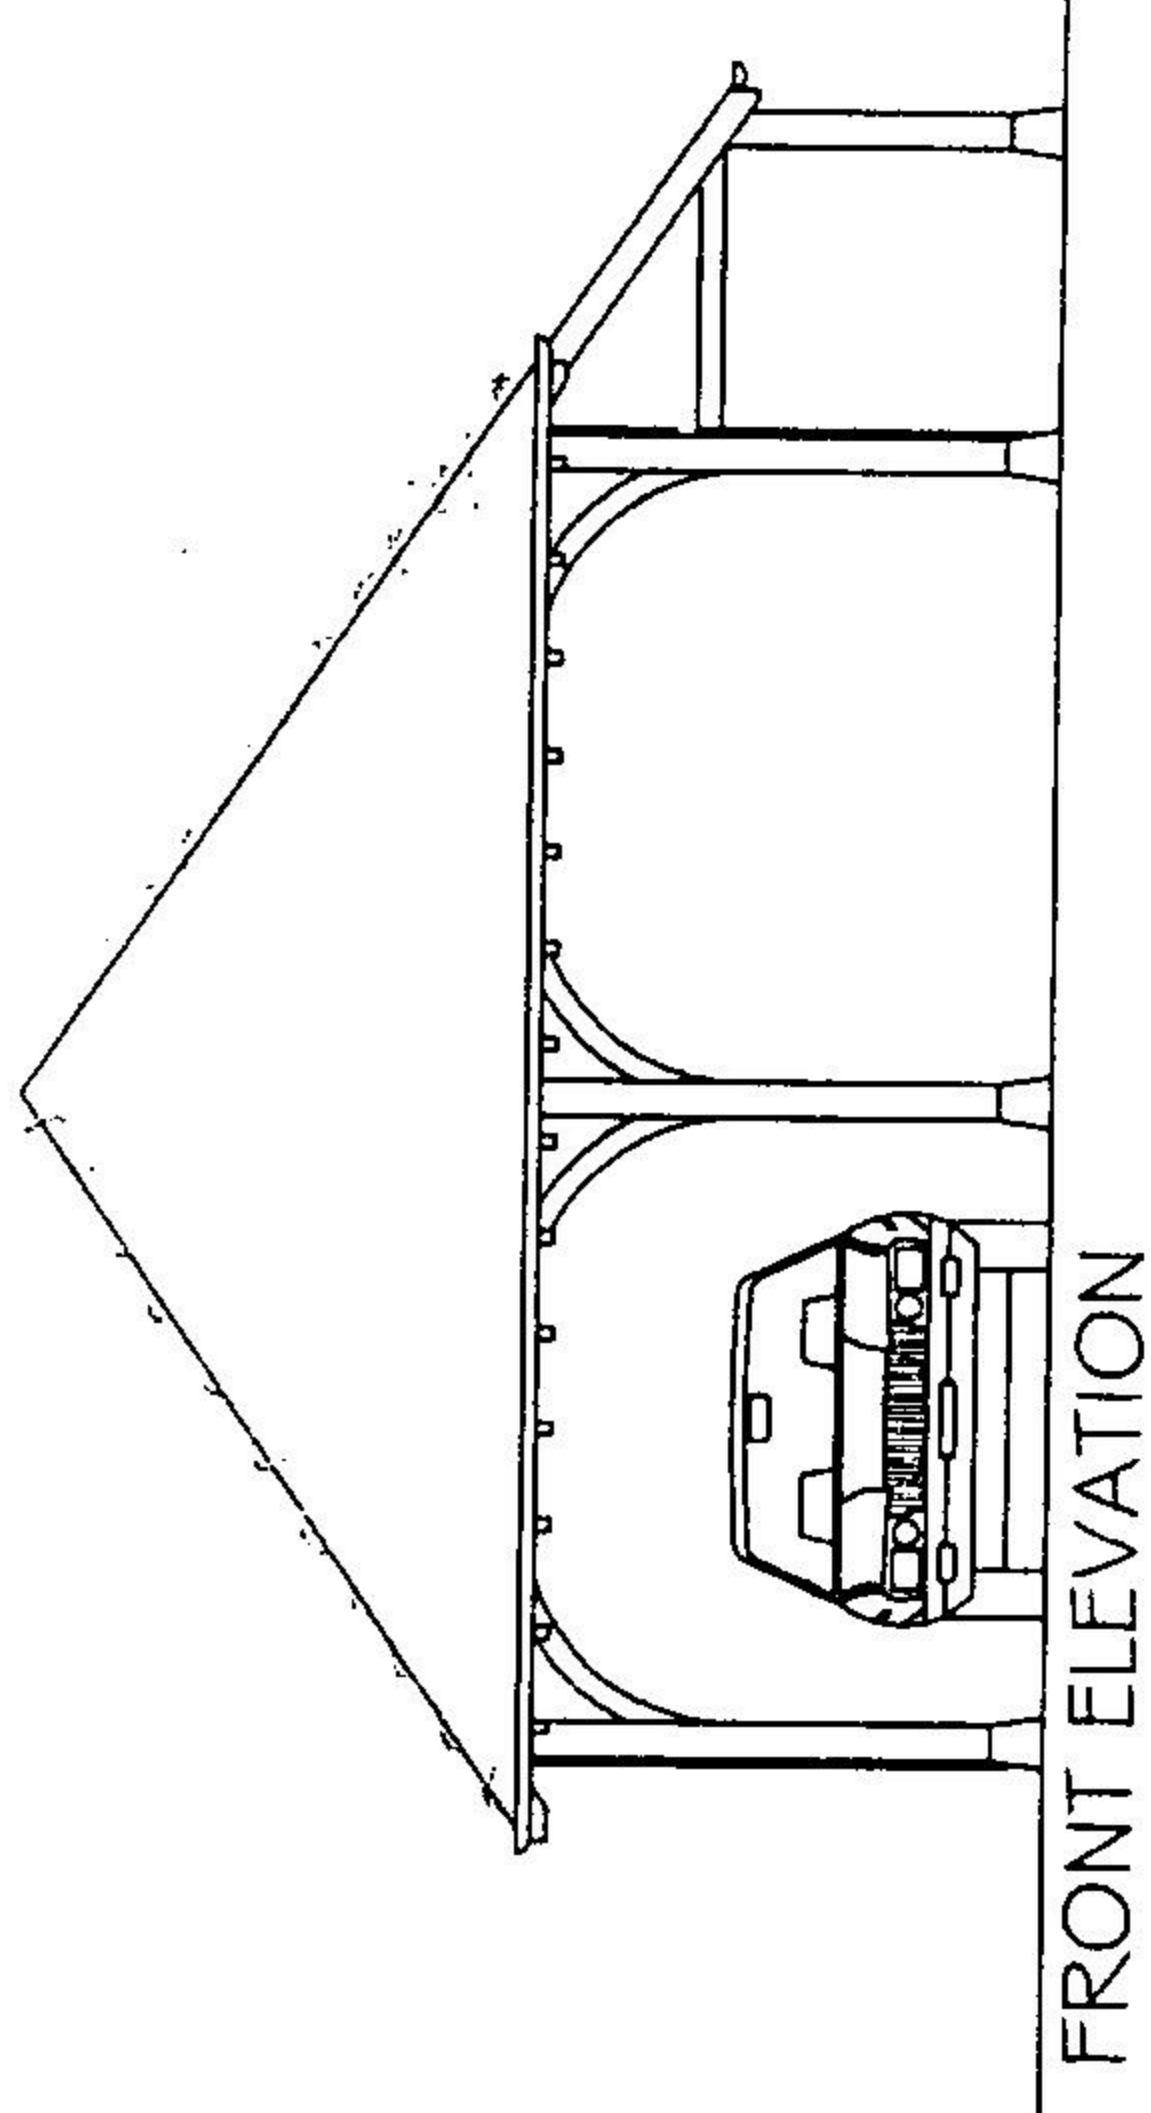
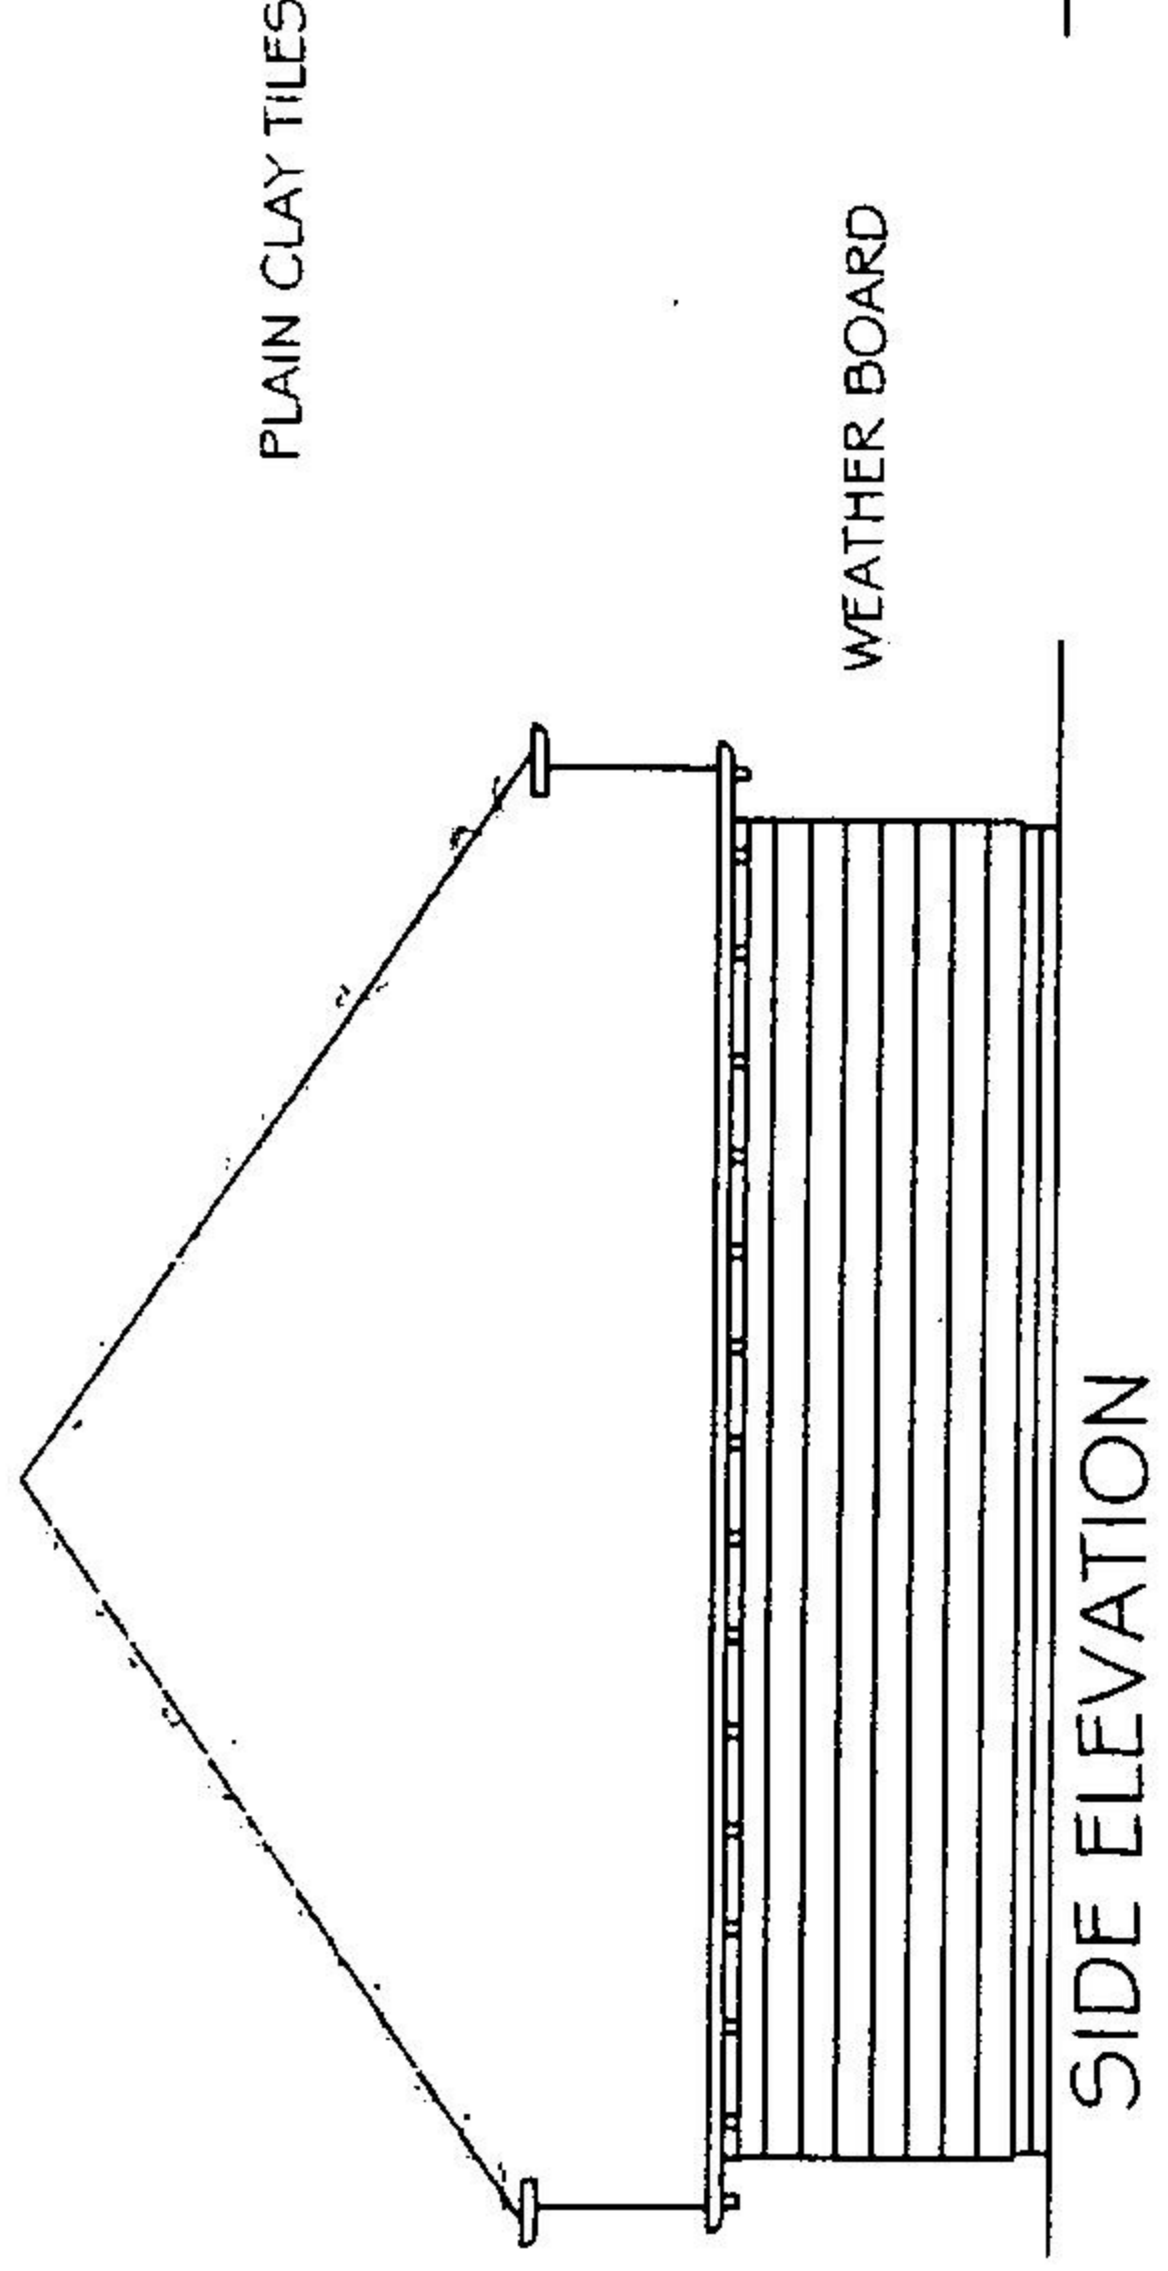
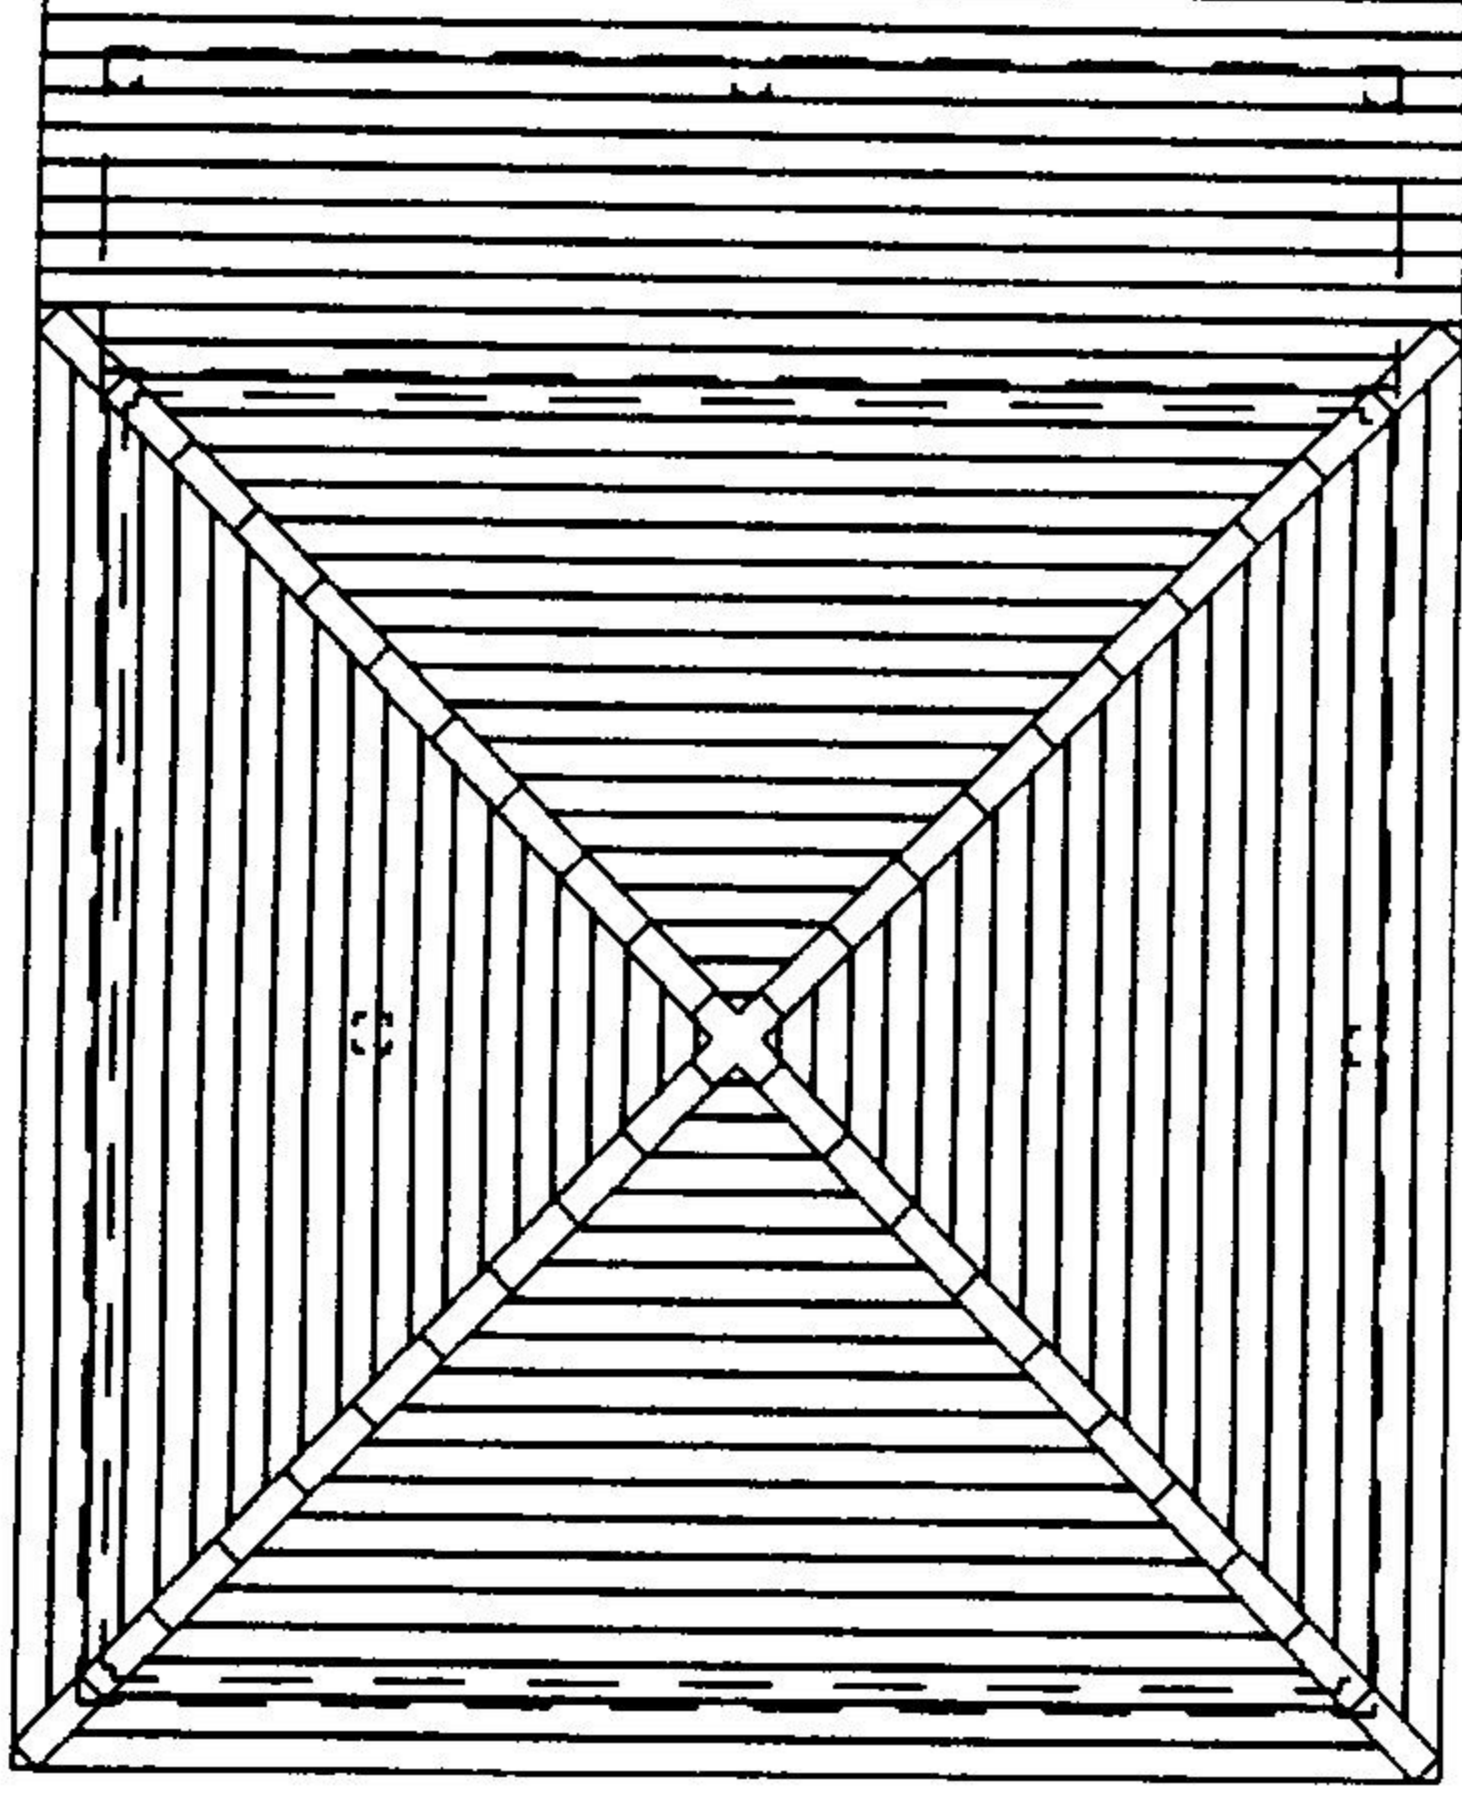


TEST VALLEY BOROUGH COUNCIL PLANNING & BUILDING SERVICE	
Applic. No.	12/02086/FULLS
Rec'd	24 SEP 2012
Revision	

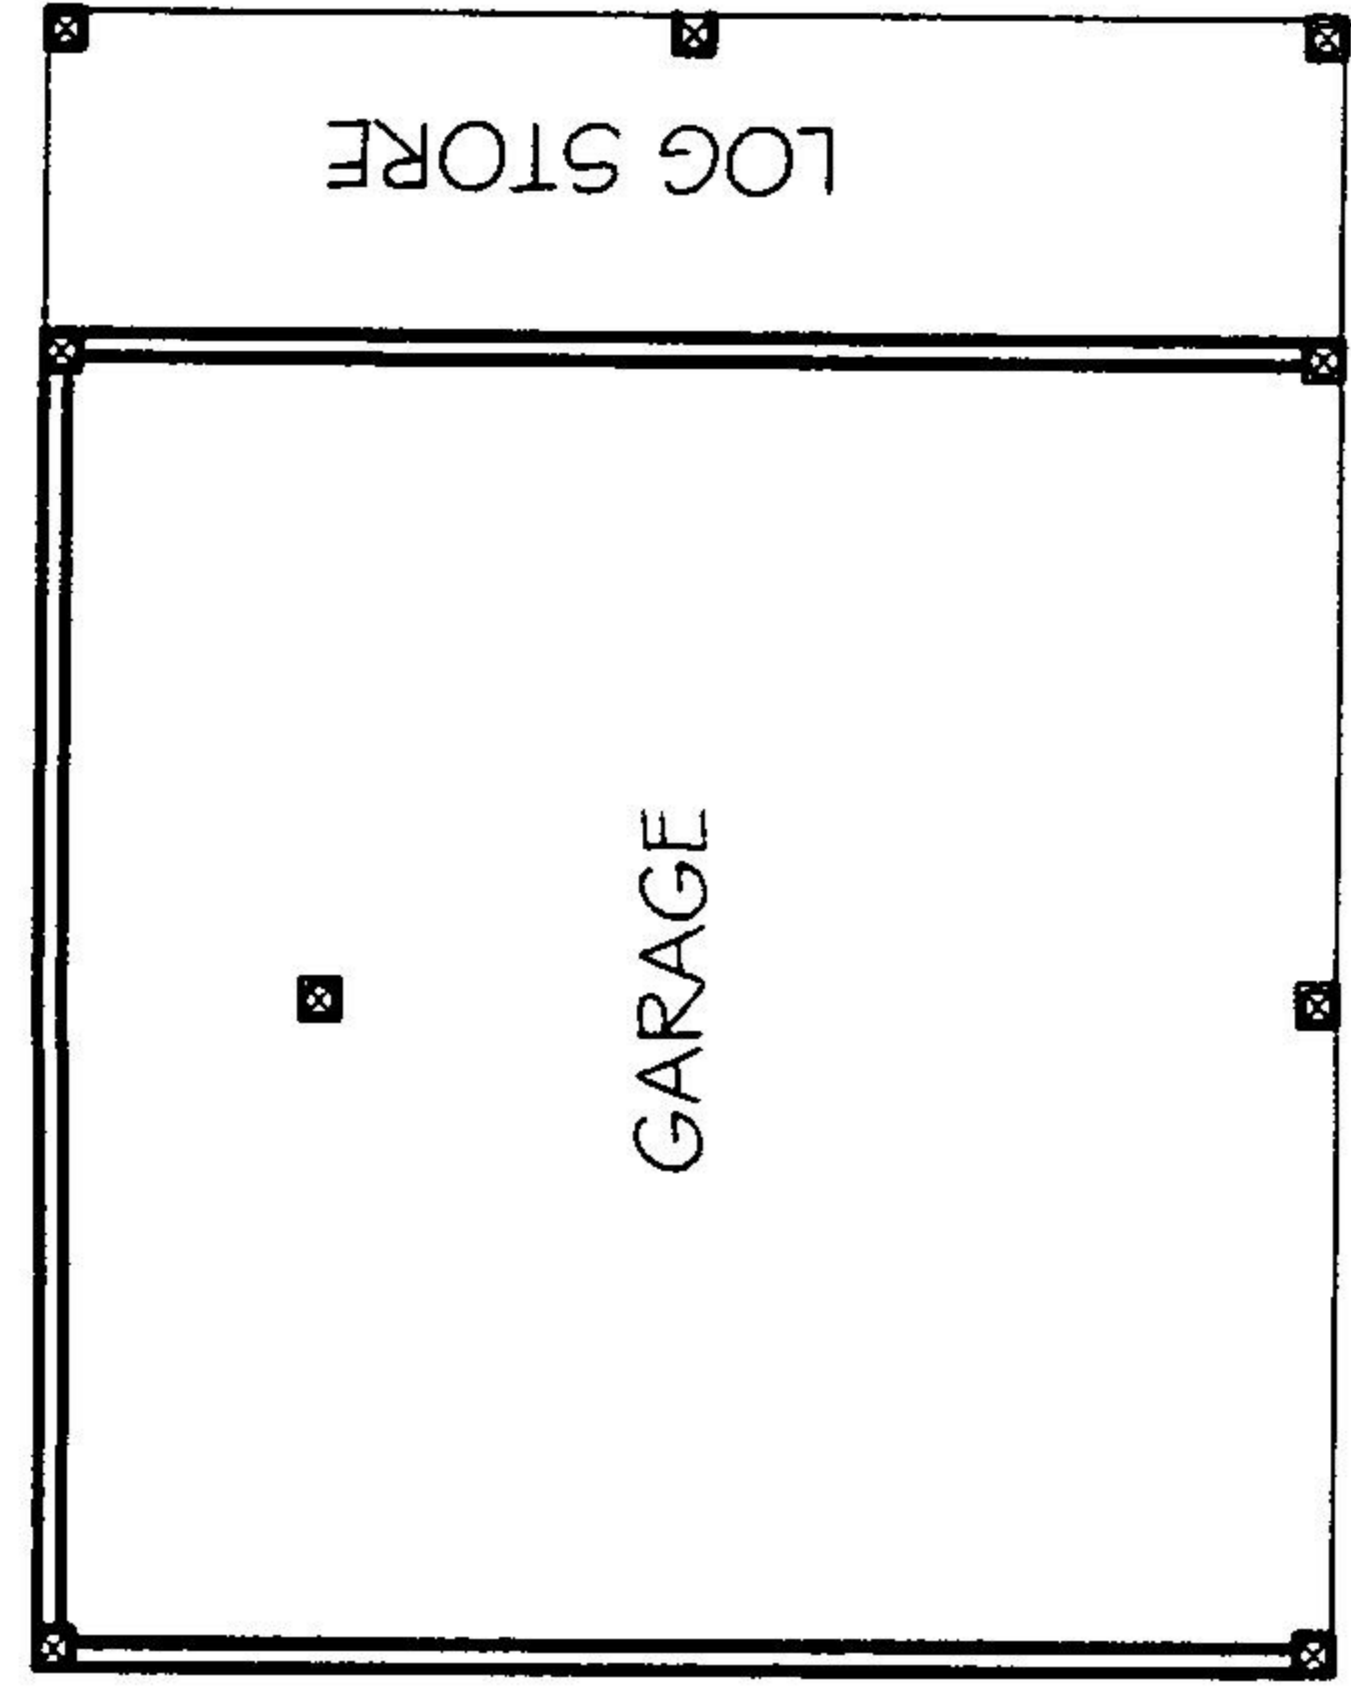

Date : SEPT 12	Project : AMPFIELD VICARAGE KNAPPLANE AMPFIELD	Revisions : R1:- R2:- R3:- R4:- R5:- R6:- R7:- R8:- R9:-	BOSINNEY ARCHITECTS 3 Victoria Place Love Lane Romsey Hampshire SO51 8DE Tel. No. 01794 522652 E-mail info@bosinney.co.uk
Scale : 1:100	Drawing title : PLOT 1 GARAGE PLANS & ELEVATIONS		
Dwg No. : 12/34/SK/12/R	RE-SUBMISSION		Drawing No. SK/12/R
<small>Do not scale from drawing for other than planning purposes. All sizes to be confirmed on site before construction. The copyright of this drawing is retained by BOSINNEY ARCHITECTS LTD</small>			