



Rev	Date	Description	Rev By
A	02/04/13	Elevation to street scene updated	DW

ADDITIONAL PLAN RECEIVED 10 APRIL 2013

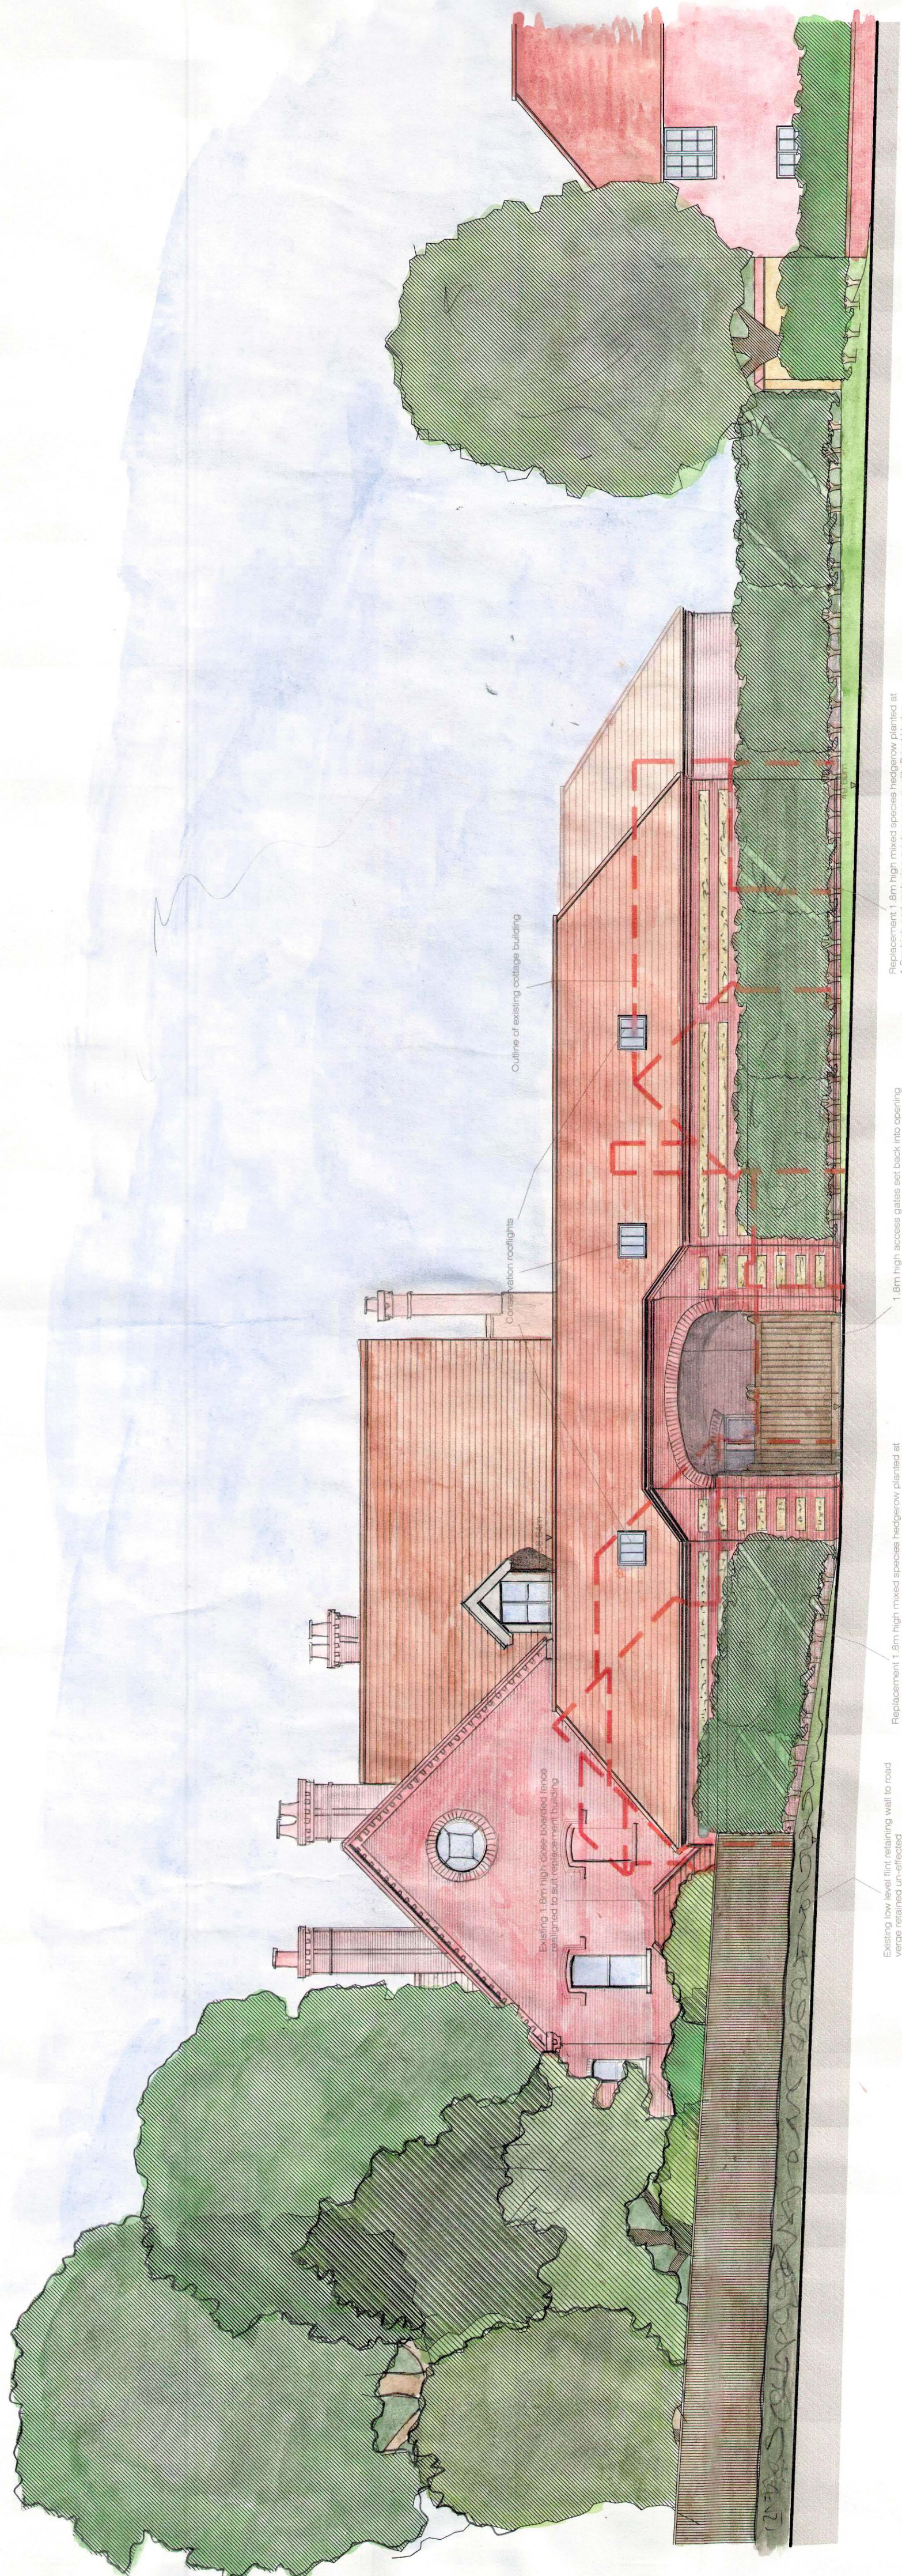


Street scene of proposed building (with existing buildings shown in outline).

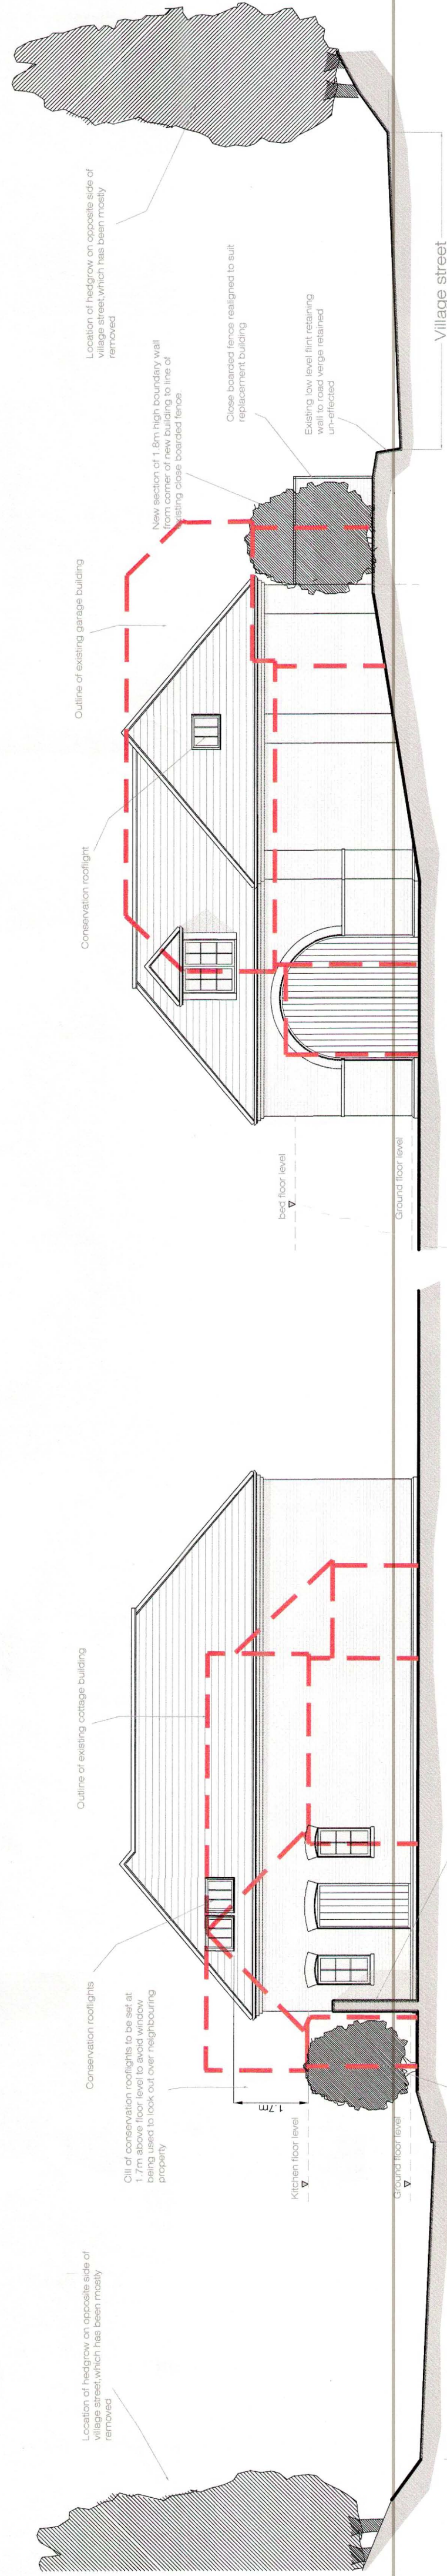

Section through looking east along village street

Section through looking east along village street

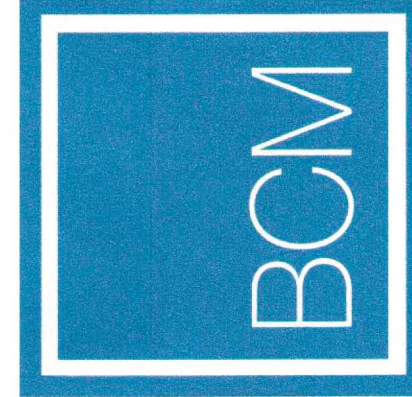

Architecture

Project	Broxton House, Chilbolton		
Client	Mr & Mrs Husson		
Scale	1:100 @ A1		
Drawing No	JF390/202A		
Drawn By	JF	Date	Oct 2012
Drawing Title	Street Scenes		

BCM
The Old Dairy
Winchester Hill
Sutton Scotney
Near Winchester
Hampshire
SO21 3NZ
Tel 01962 763900
Fax 01962 763901
Email info@bcm.co.uk
www.bcm.co.uk