



**ELEVATIONS OF CURRENT APPLICATION 12/02765/FULLN
WITH THE OUTLINE OF PREVIOUSLY REFUSED DWELLING 11/00501/FULLN**

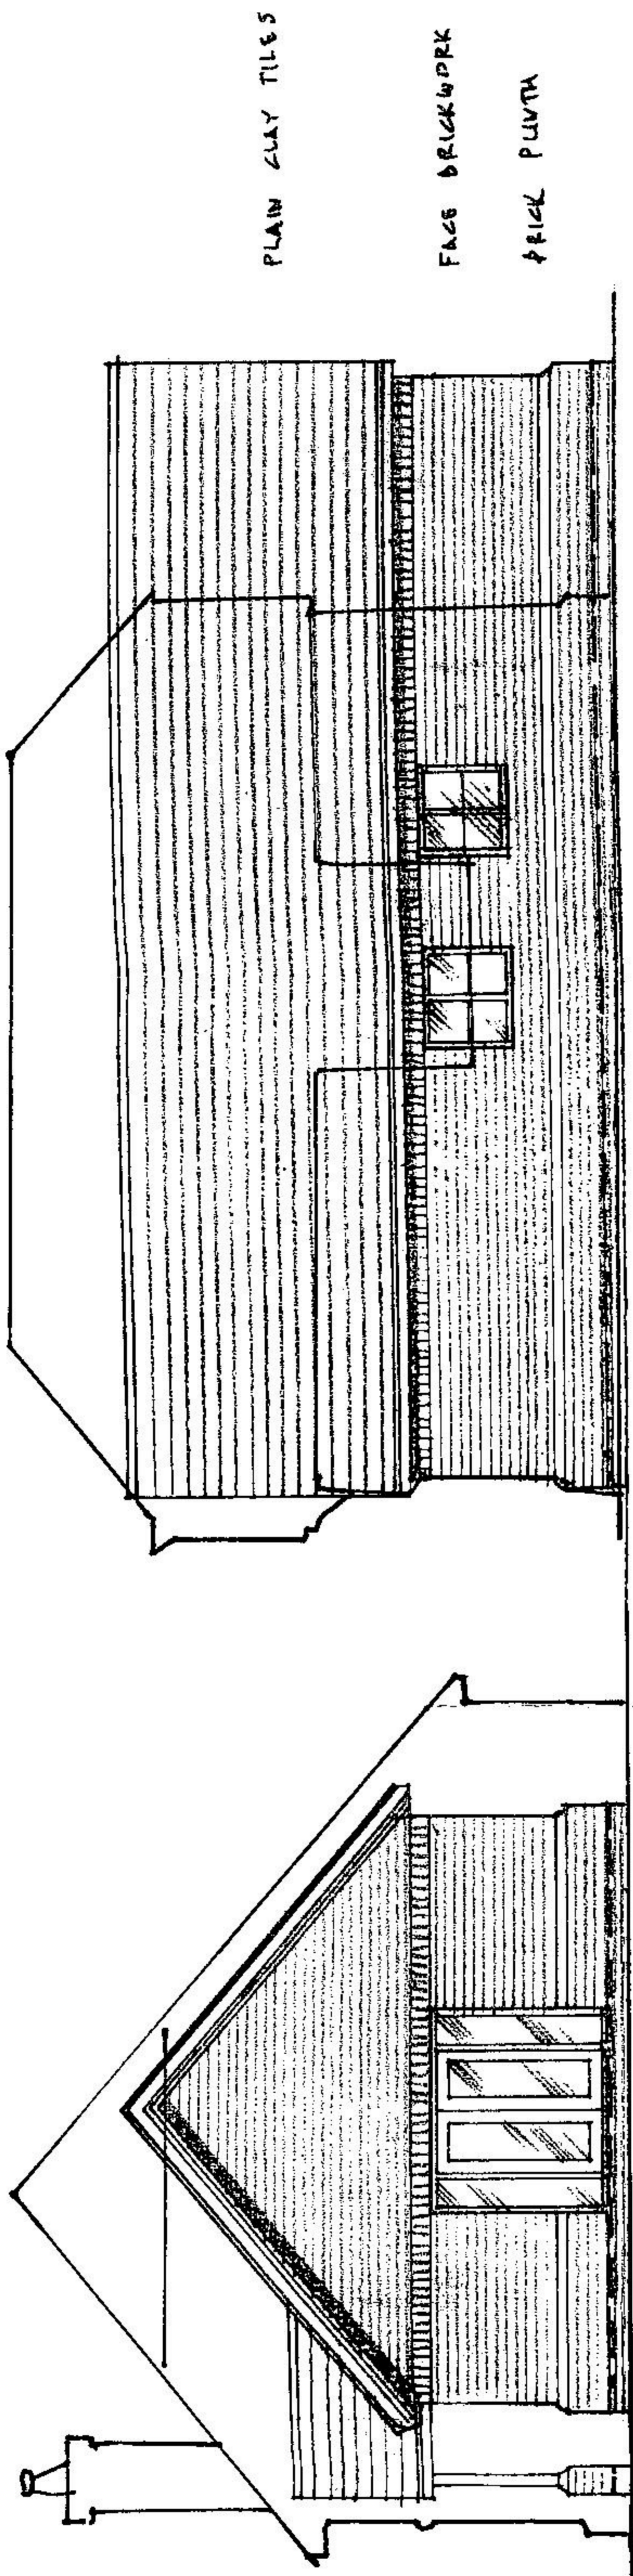

EAST

SOUTH

DASHED LINE INDICATES
DPC / FINISHED FLOOR
LEVEL 225mm ABOVE
EXTERNAL GROUND LEVEL
25mm ABOVE E.A.
REQUIREMENTS.

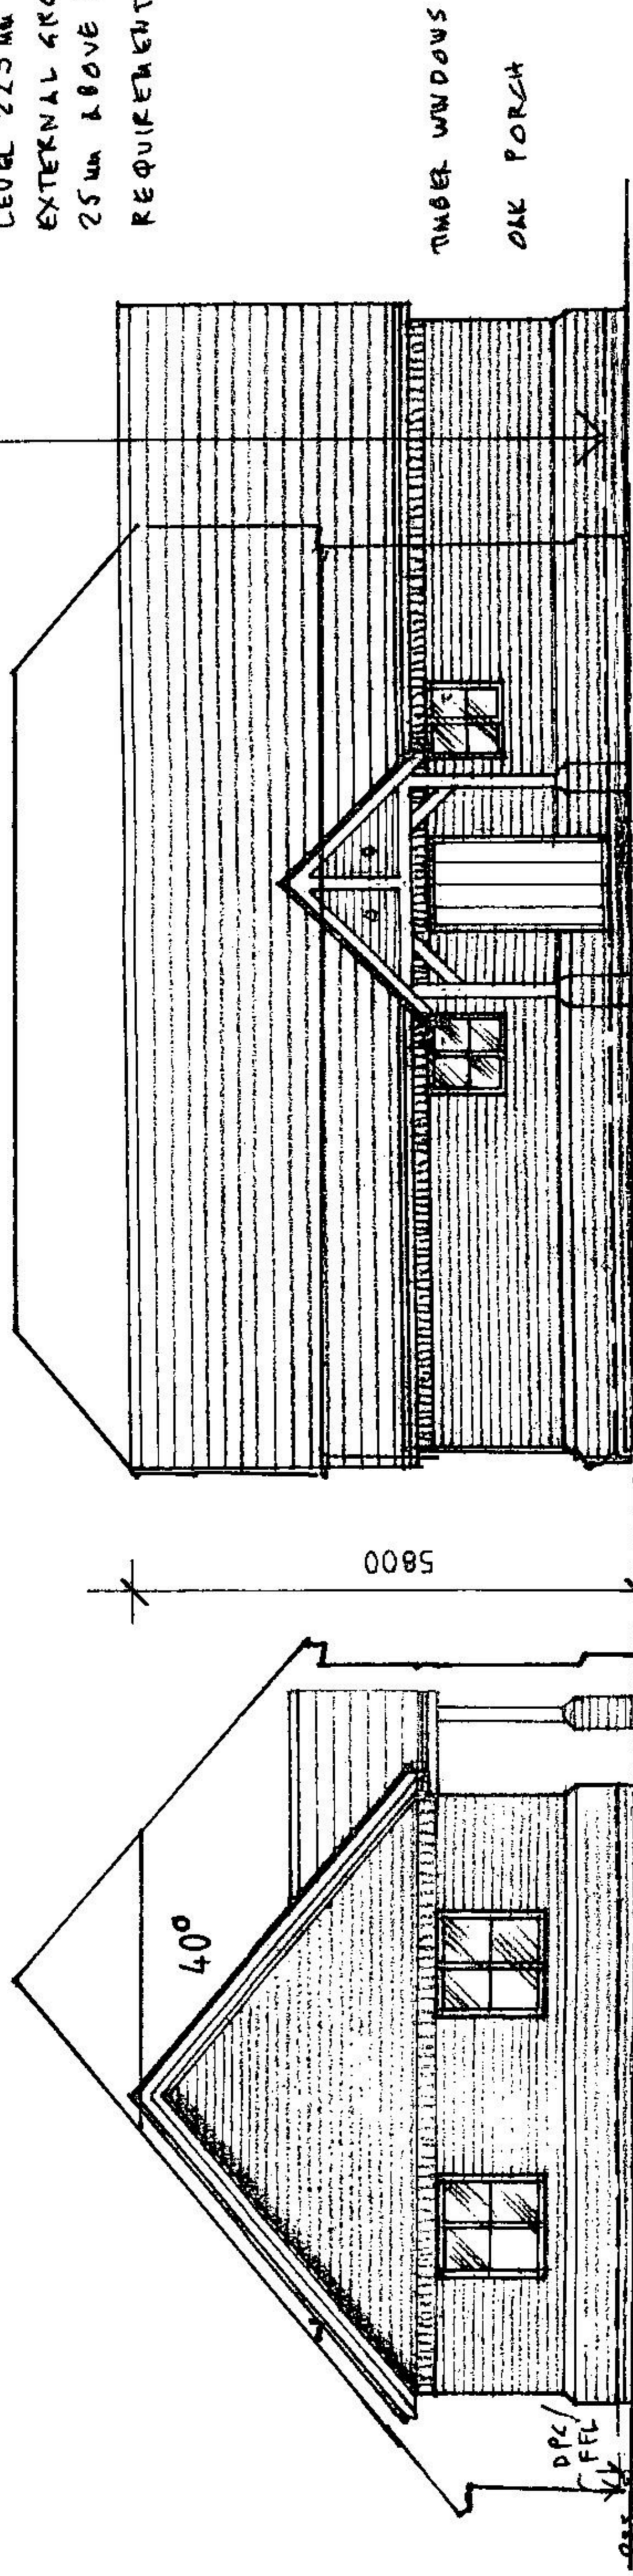

WEST

NORTH

5800

40°

DPC /
FFL
G.L.

TIMBER WINDOWS
OAK PORCH