




FIRST FLOOR 1:100

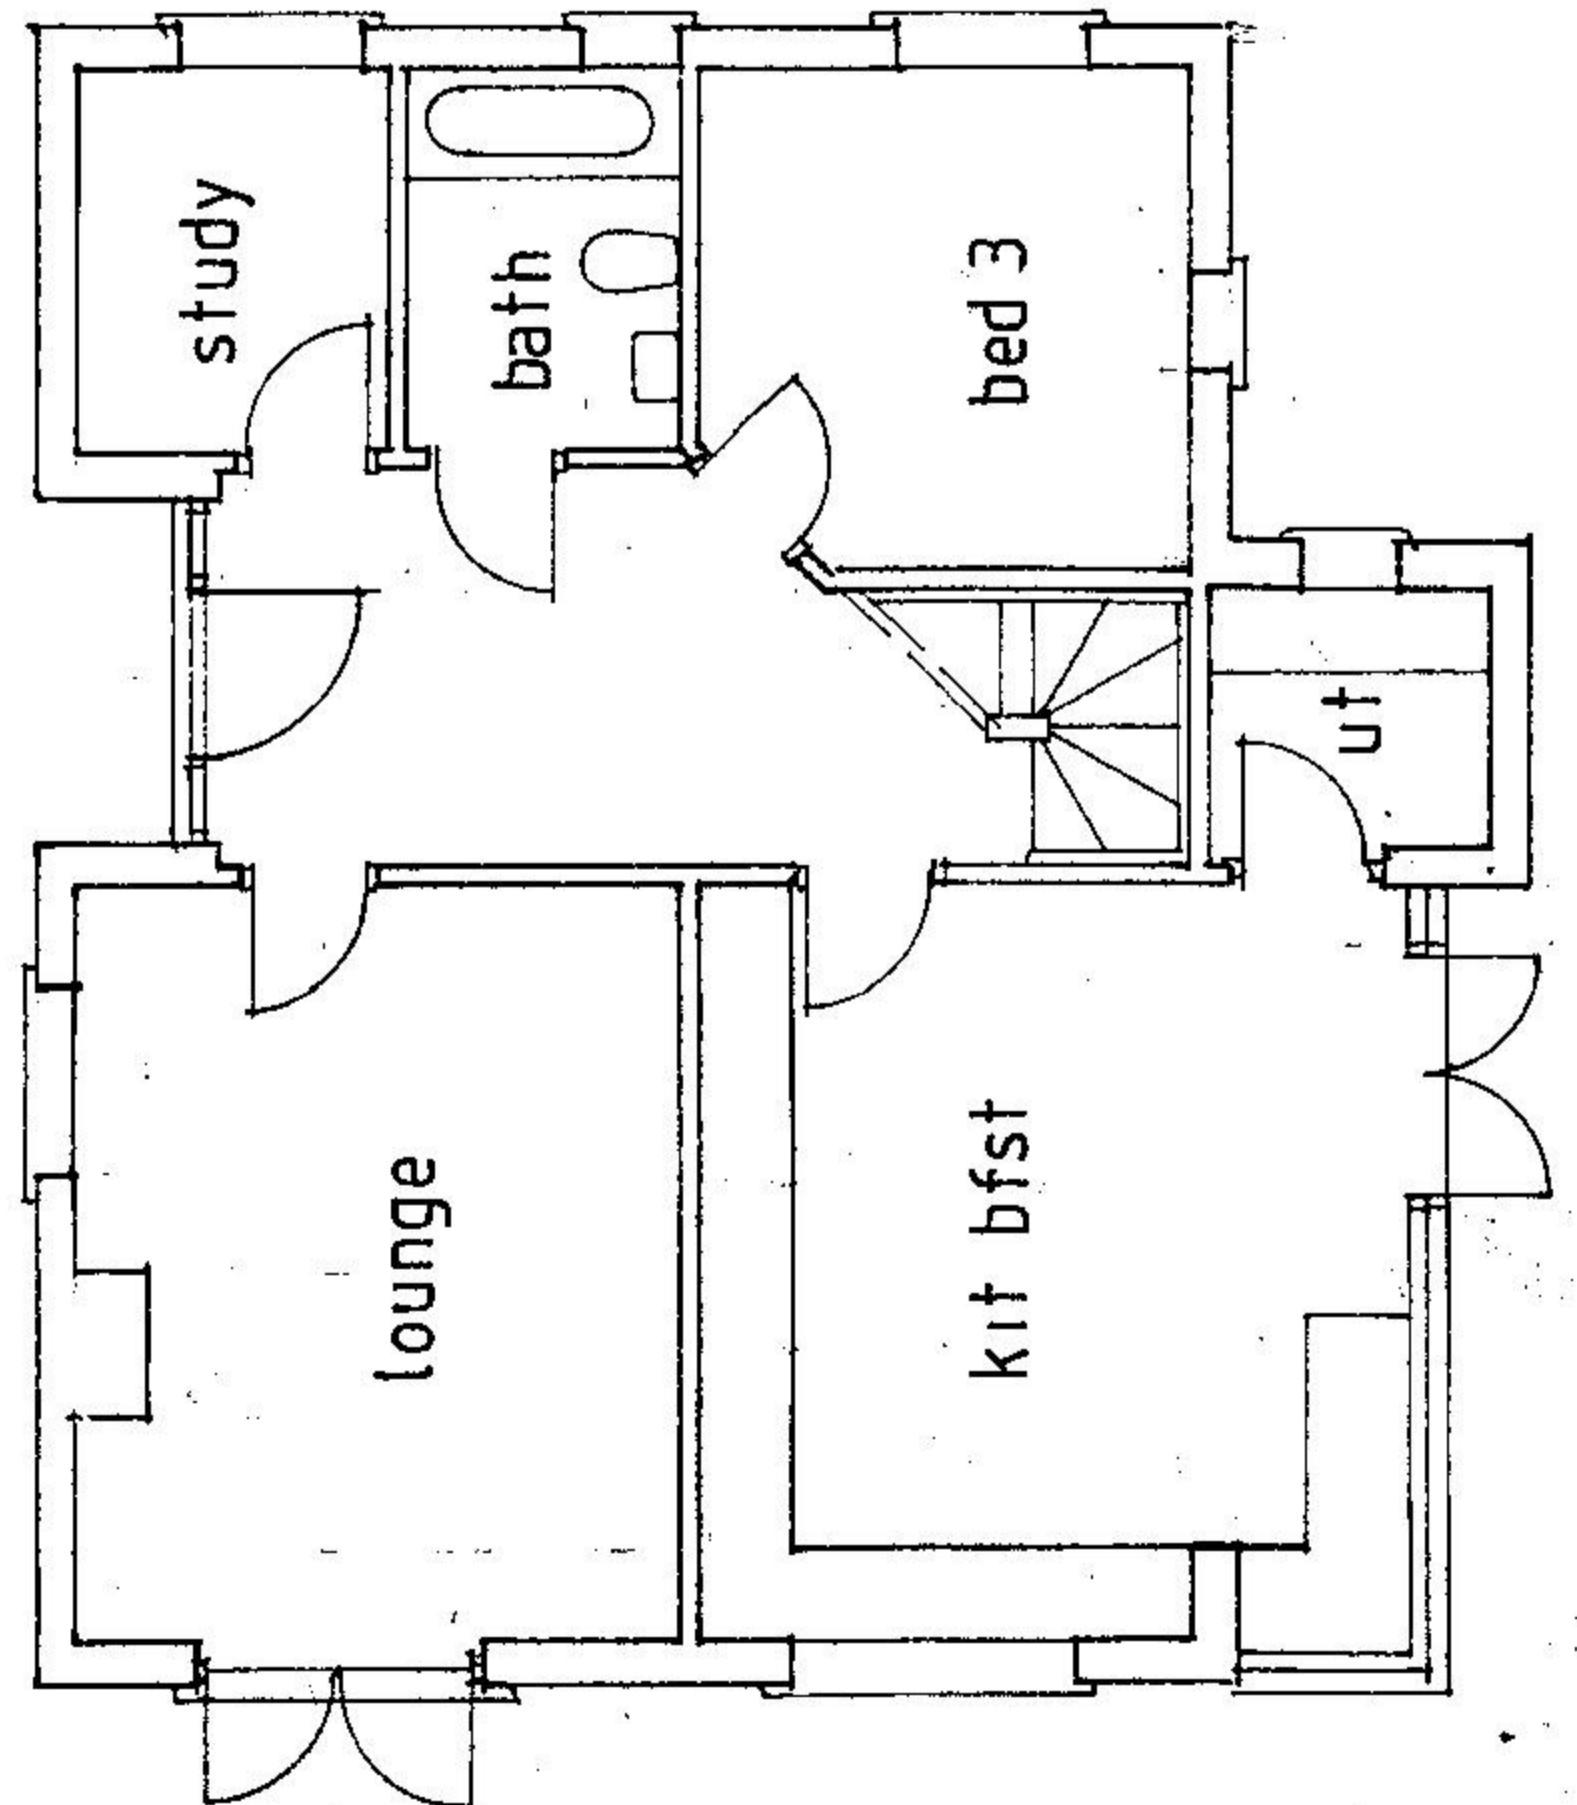


GROUND FLOOR 1:100

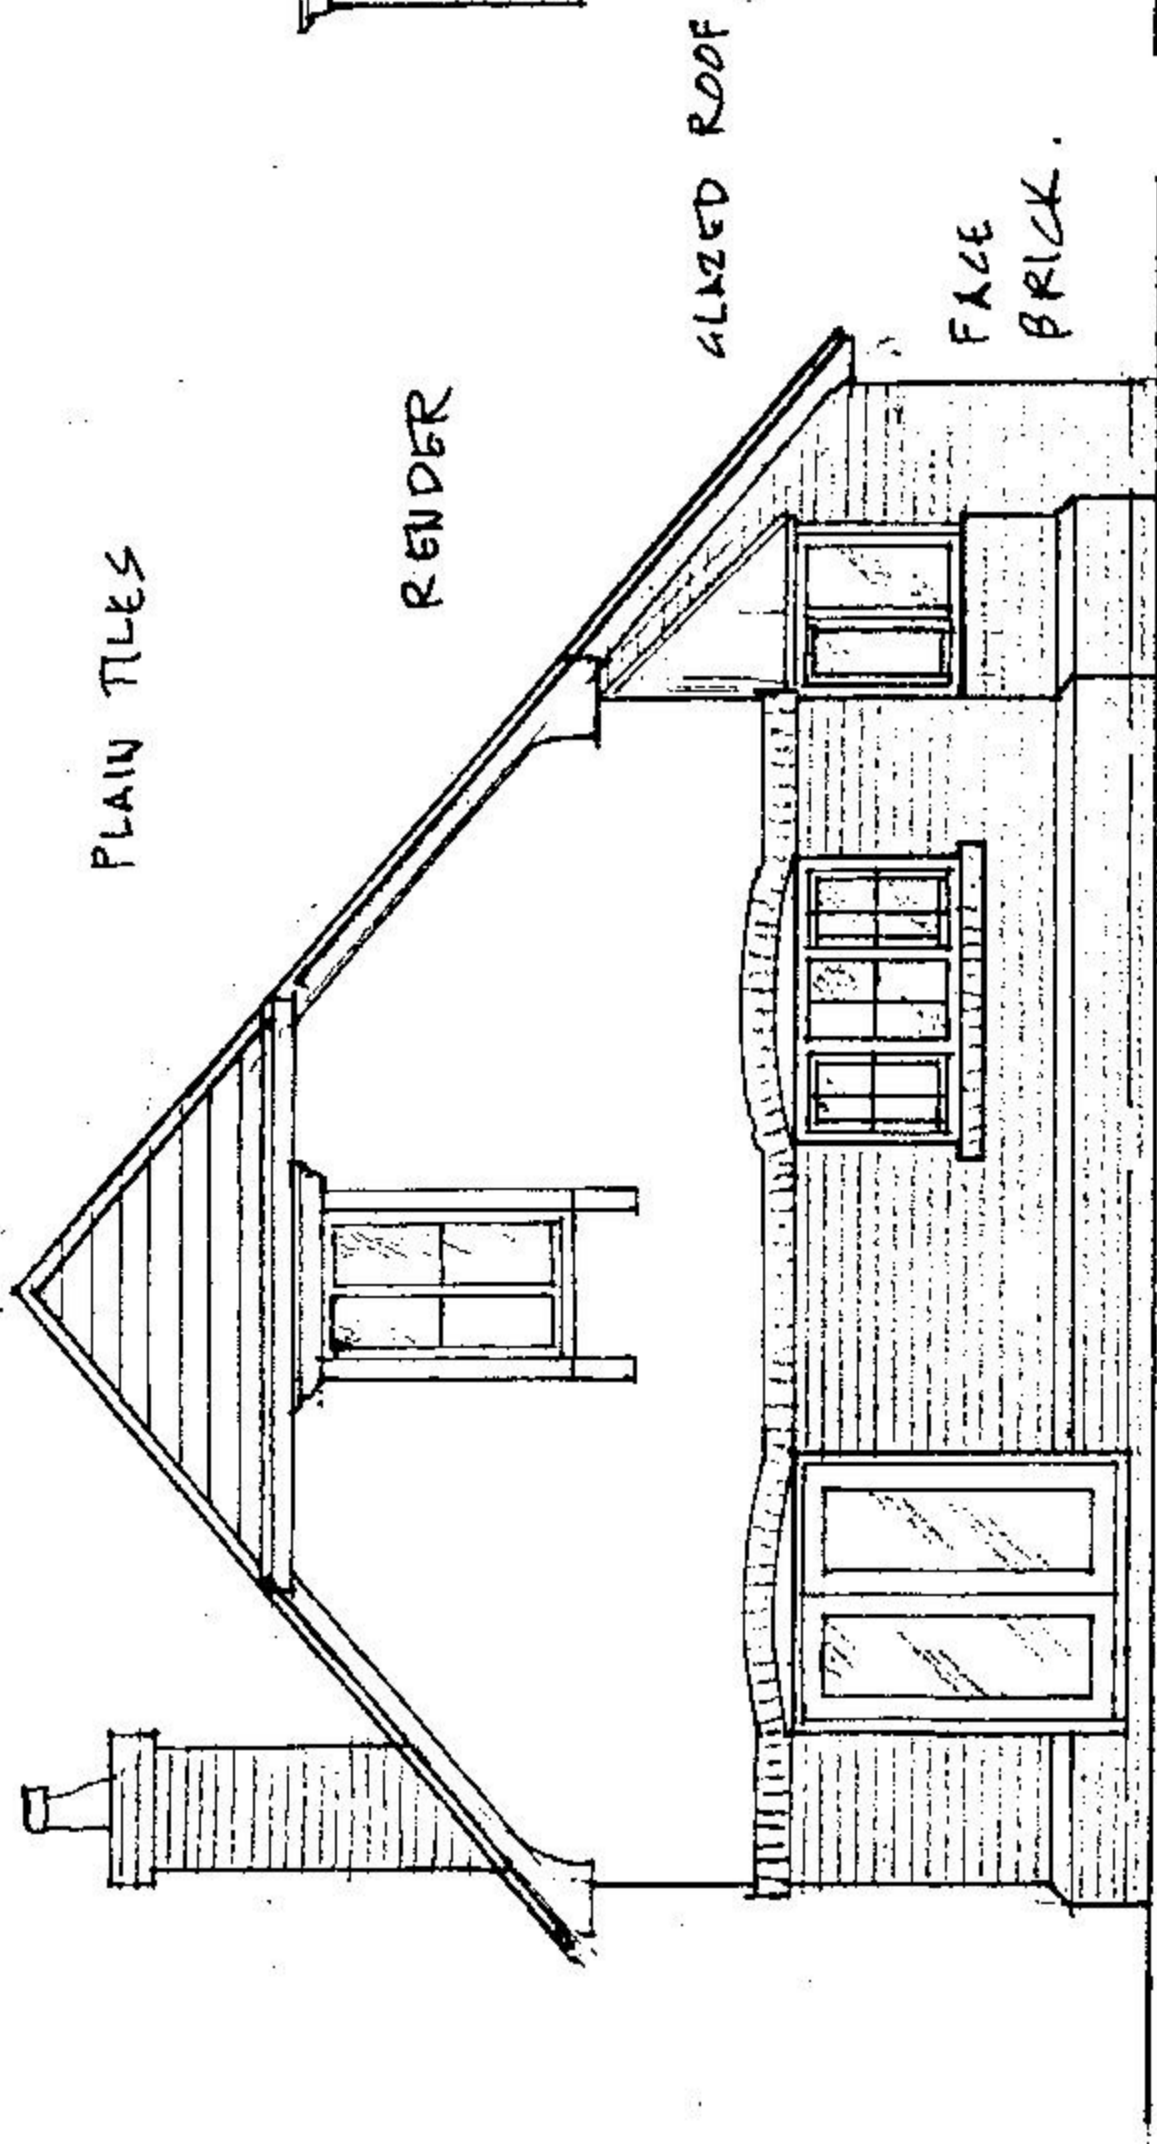


SOUTH

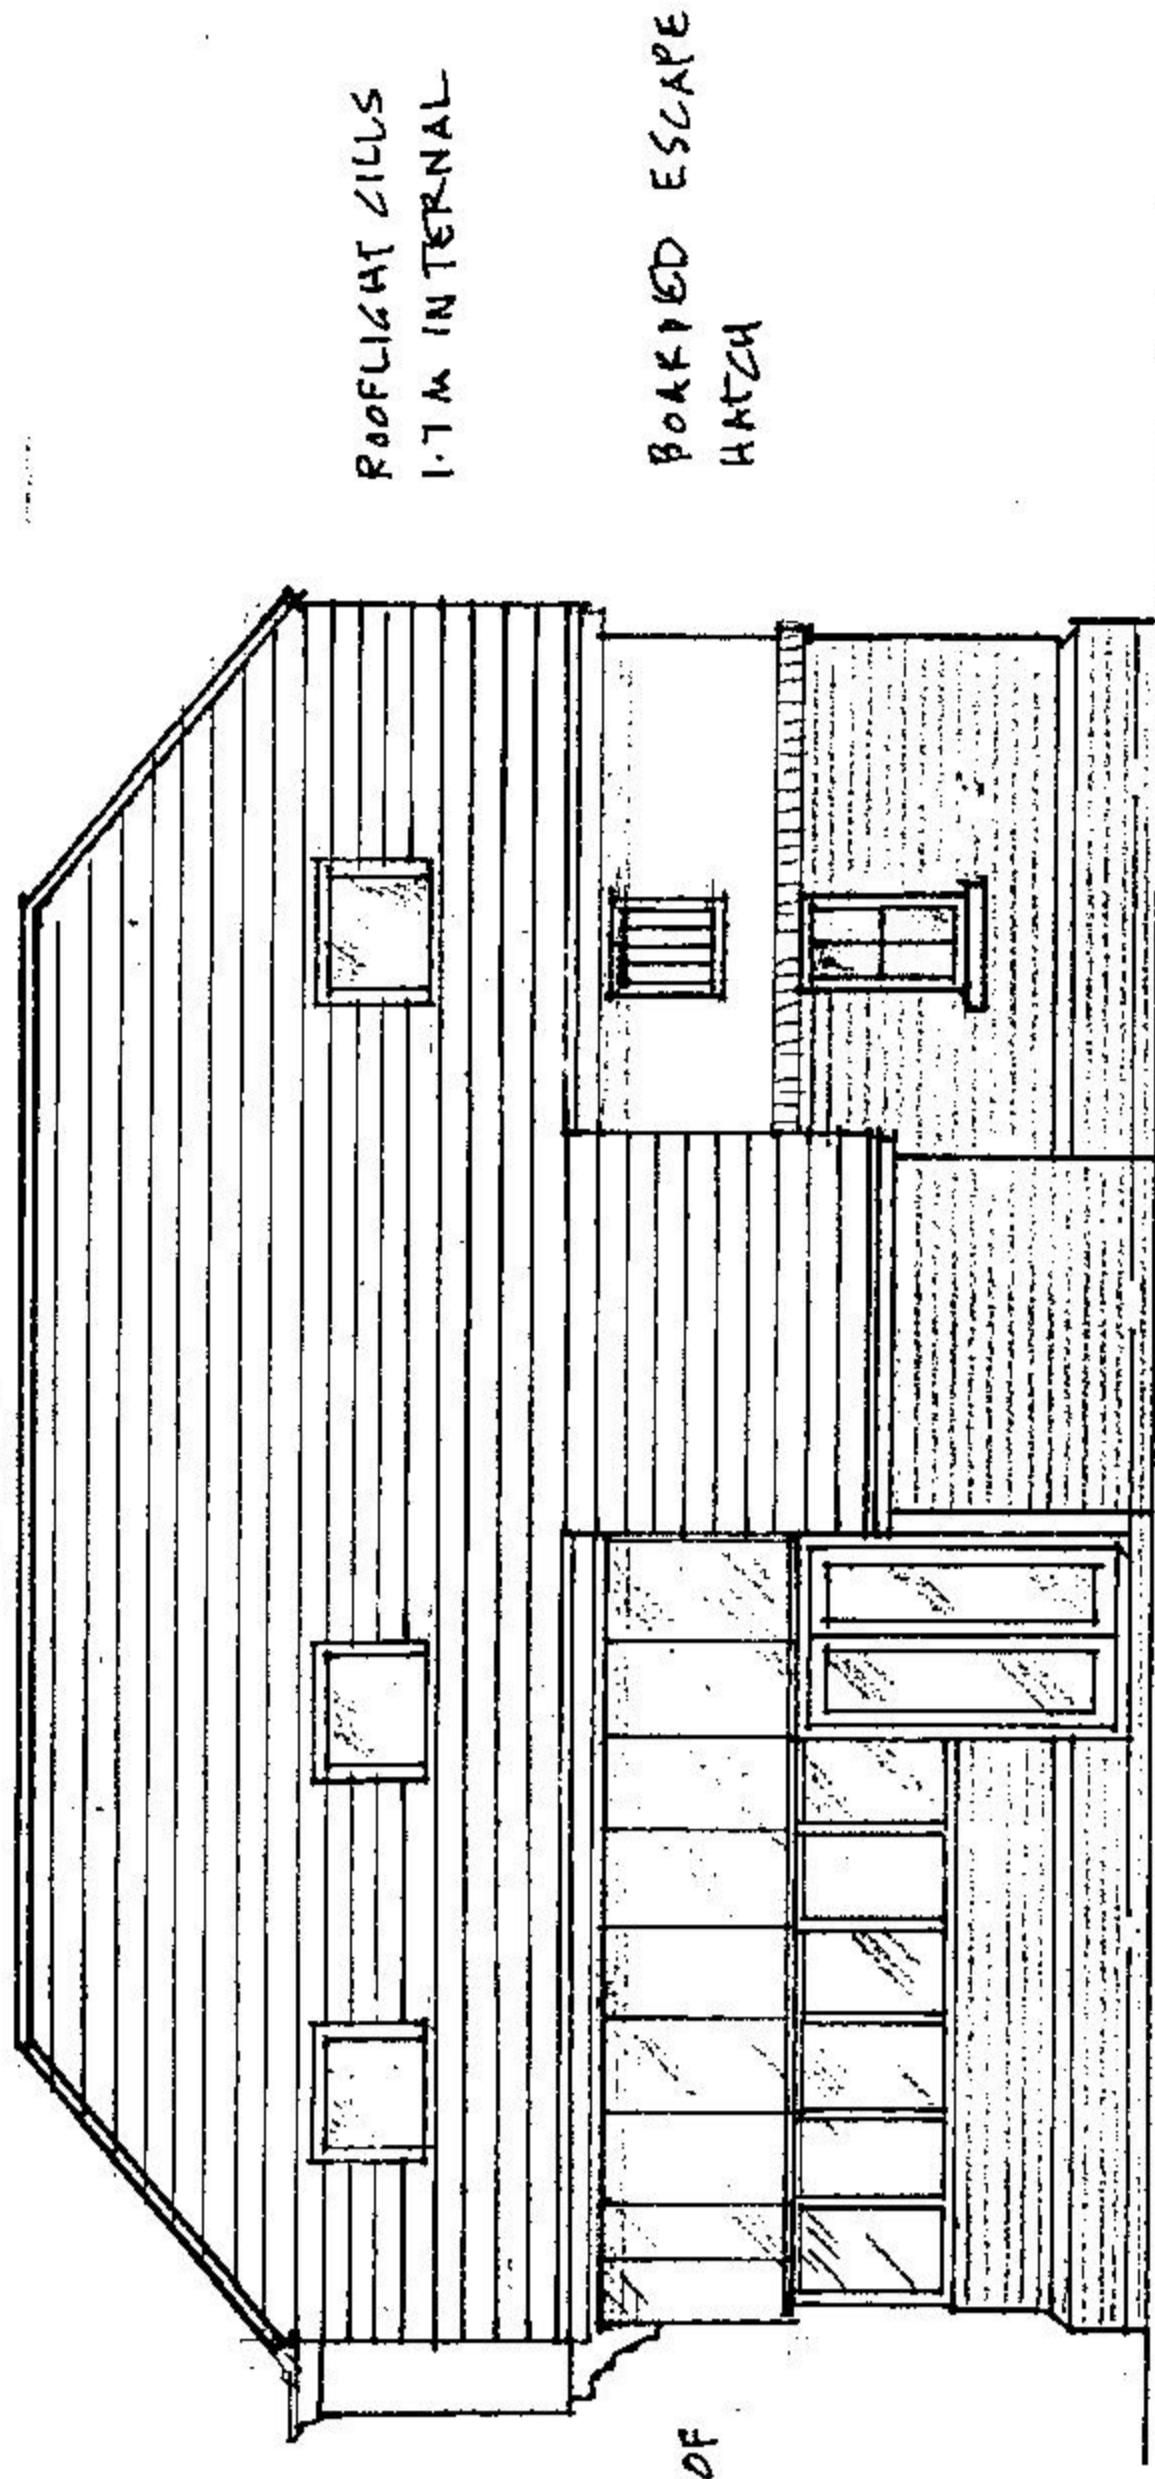

EAST

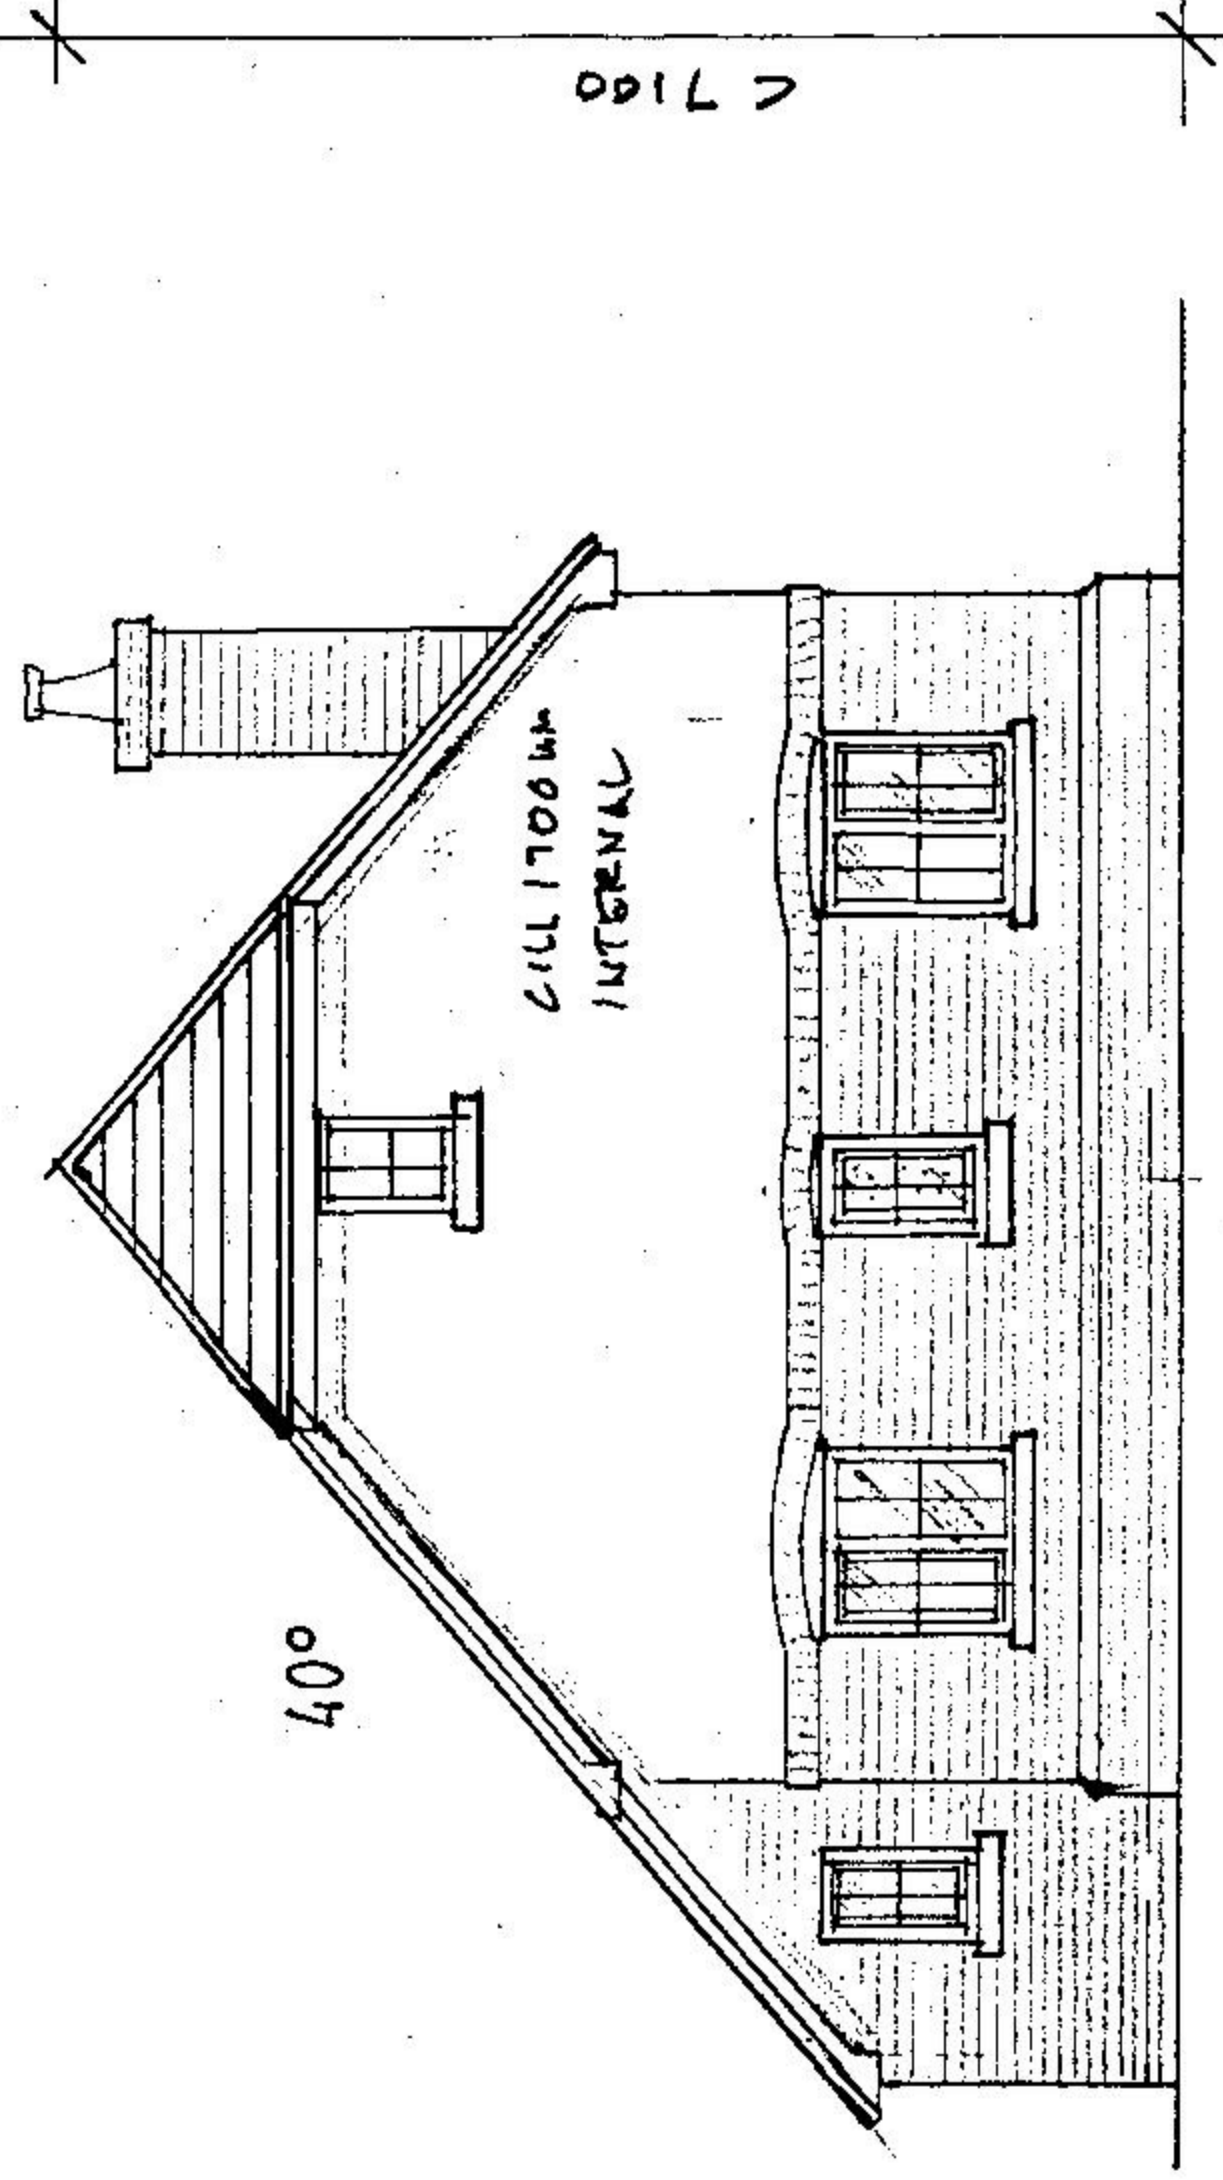

NORTH

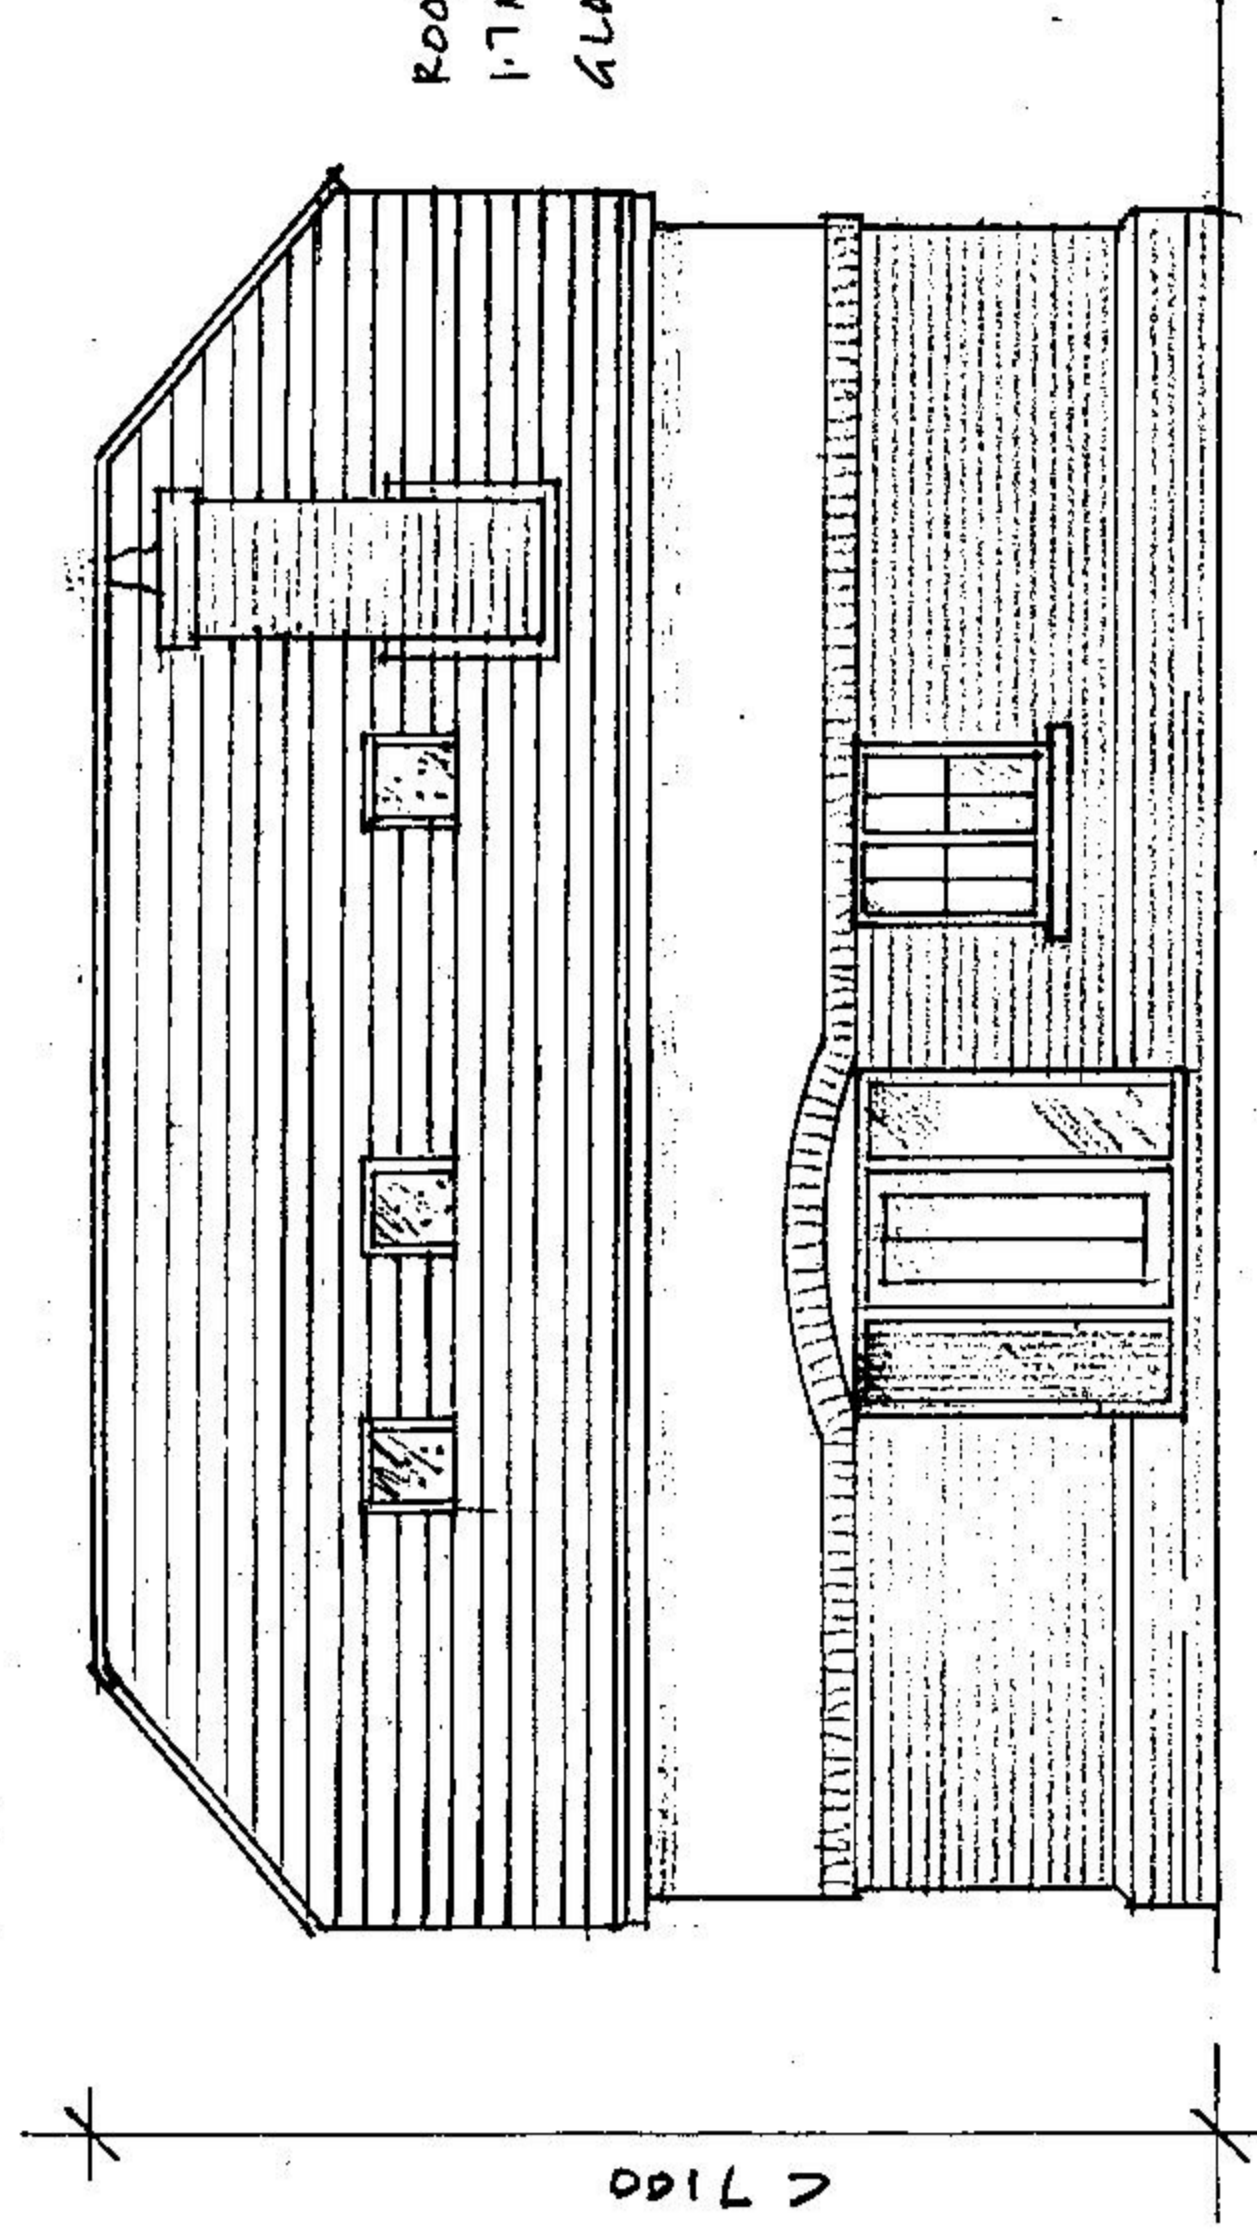

WEST