



SITE SECTION/SIDE ELEVATION TO MONKS BARN - PLOT 2
COMPARISON WITH 12/02086/FULS

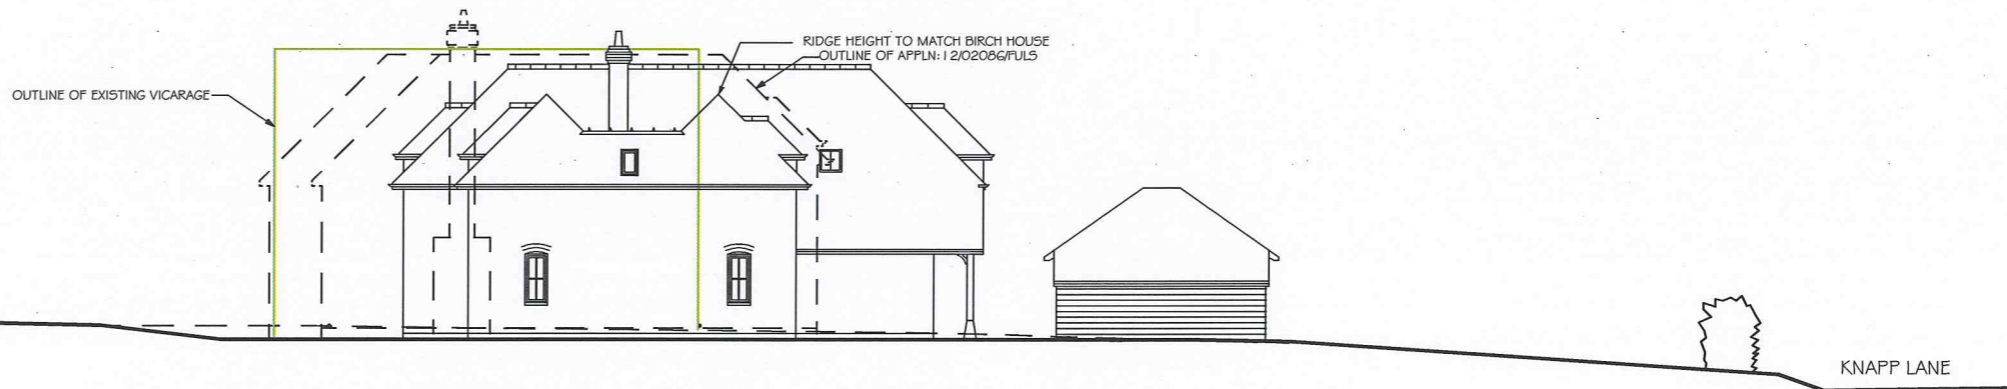

SITE SECTION/SIDE ELEVATION TO BIRCH HOUSE - PLOT 1
COMPARISON WITH 12/02086/FULS

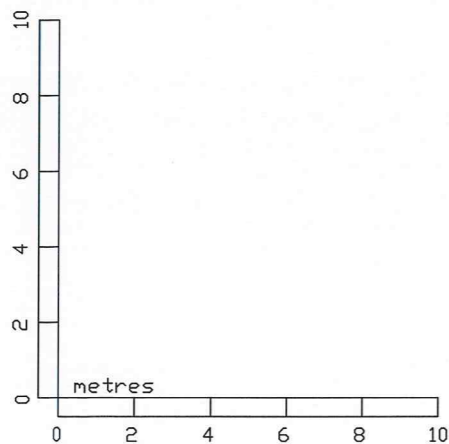

Date :- JUNE 2013 Scale :- 1:200 @ A3 Drg No. :- 13/25/SK/10 Do not scale from drawing for other than planning purposes, All sizes to be confirmed on site before construction The copyright of this drawing is retained by BOSINNEY ARCHITECTS LTD	Project: TWO HOUSES KNAPP LANE AMPFIELD	Revisions: R1:- R2:- R3:- R4:- R5:- R6:- R7:- R8:- R9:-	BOSINNEY ARCHITECTS	
	Drawing title: SITE SECTIONS COMPARISON WITH APPLN: 12/02086/FULLS	Denehurst Newbridge Road Cadnam Southampton SO40 2NX Tel. No. 02380 812 116 E.mail info@bosinney.co.uk		Drawing No. <div style="font-size: 2em; font-family: cursive;">SK/10</div>