



HOUSE2 - GROUND FLOOR

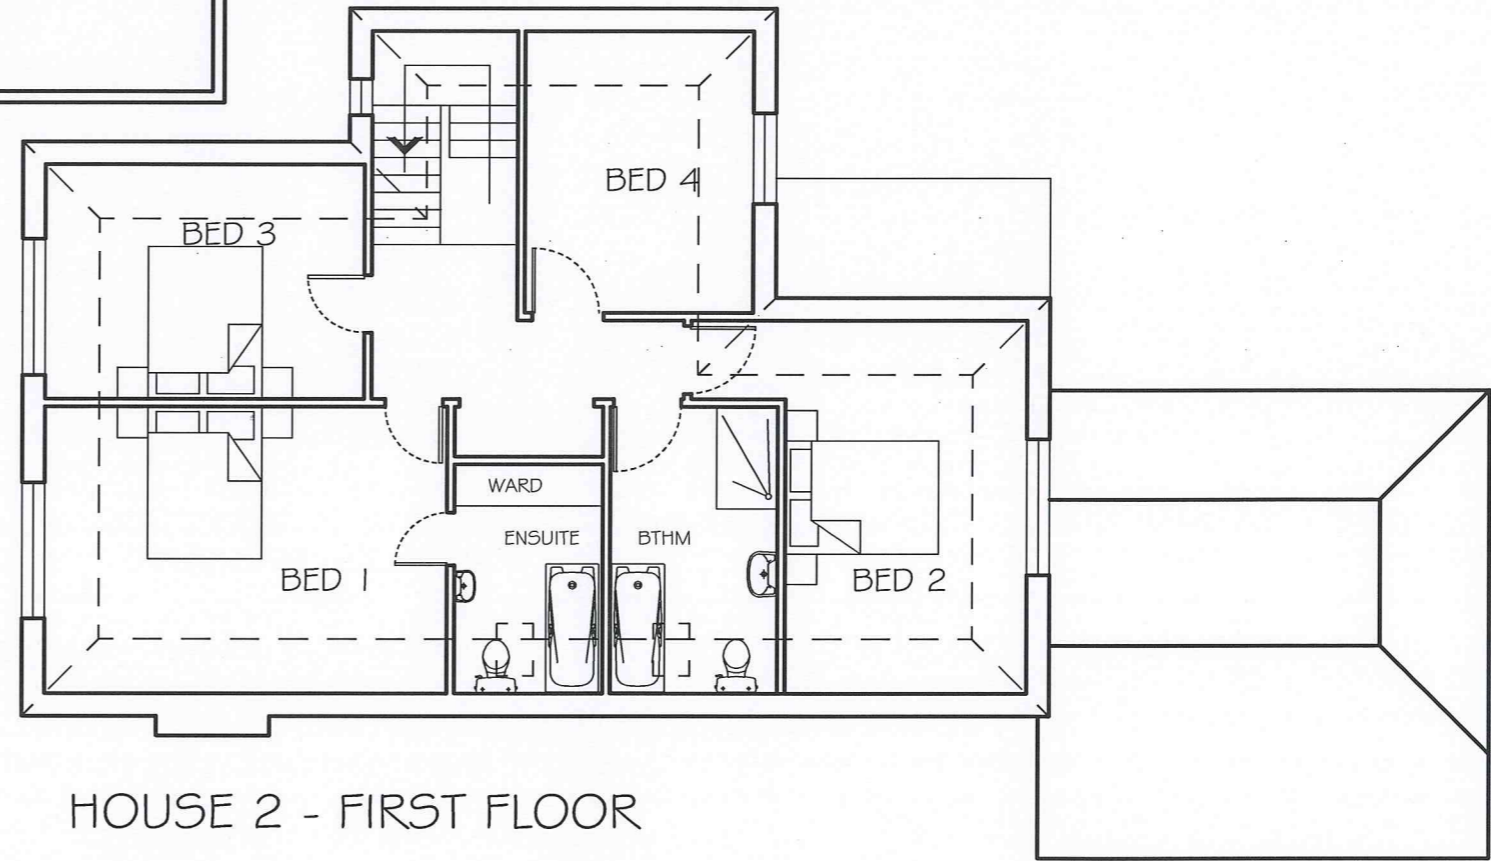

HOUSE 2 - FIRST FLOOR

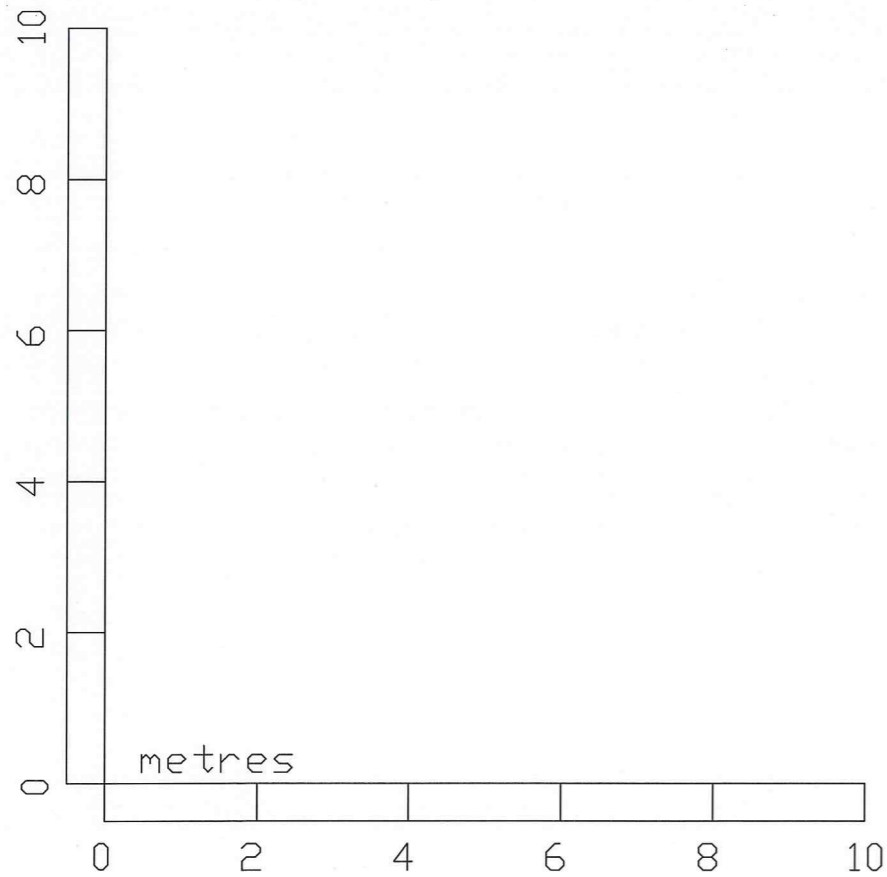

Date :- JUNE 13 Scale :- 1:100 Drg No. :- 13/25/SK/4	Project: TWO HOUSES KNAPPLANE AMPFIELD	Revisions: R1:- R2:- R3:- R4:- R5:- R6:- R7:- R8:- R9:-	BOSINNEY ARCHITECTS	
Do not scale from drawing for other than planning purposes, All sizes to be confirmed on site before construction The copyright of this drawing is retained by BOSINNEY ARCHITECTS LTD	Drawing title: HOUSE 2 PLANS	Denehurst Newbridge Road Cadnam Southampton SO40 2NX Tel. No. 02380 812 116 Email info@bosinney.co.uk		Drawing No. SK/4