



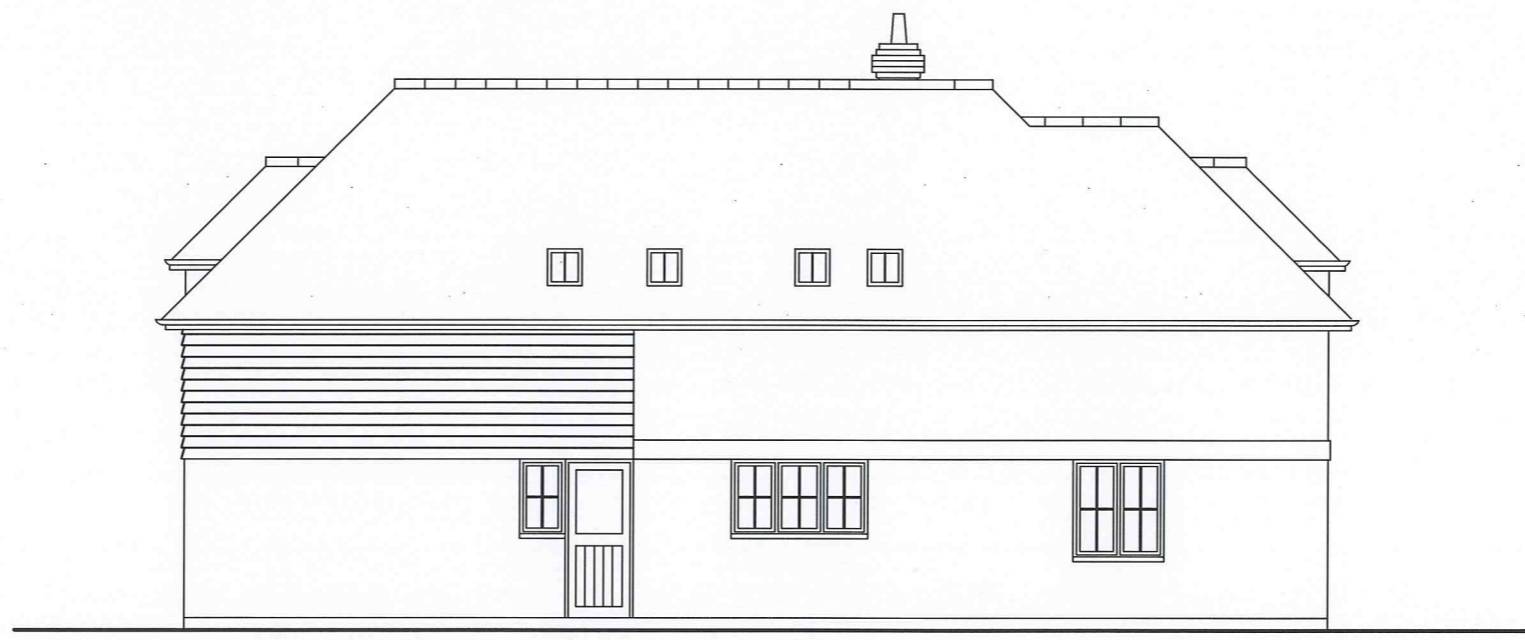

HOUSE 1 - REAR

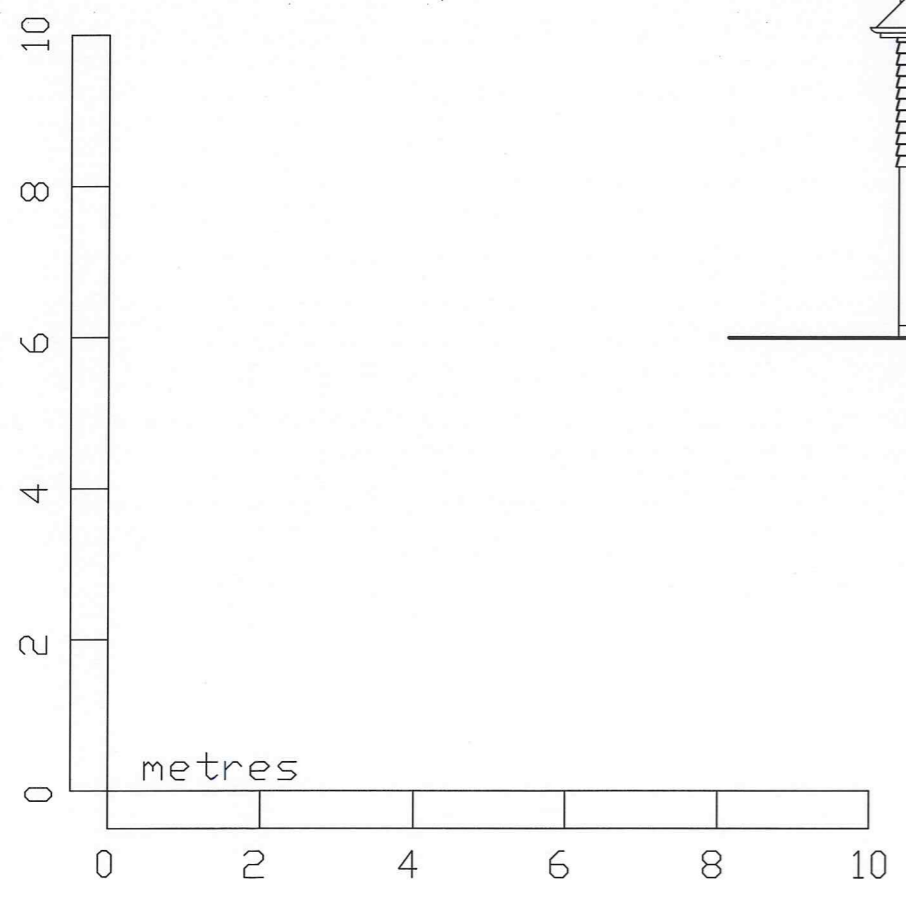

HOUSE 1 - SIDE ELEVATION



Date :- JUNE 13 Scale :- 1:100 Drg No. :- 13/25/SK/3	Project: TWO HOUSES KNAPP LANE AMPFIELD	Revisions: R1:- R2:- R3:- R4:- R5:- R6:- R7:- R8:- R9:-	BOSINNEY ARCHITECTS
Do not scale from drawing for other than planning purposes, All sizes to be confirmed on site before construction The copyright of this drawing is retained by BOSINNEY ARCHITECTS LTD	Drawing title: HOUSE 1 ELEVATIONS ONE	Denchurst Newbridge Road Cadnam Southampton SO40 2NX Tel. No. 02380 812 116 E-mail info@bosinney.co.uk	